


SIDE ELEVATION




SECTION AA'

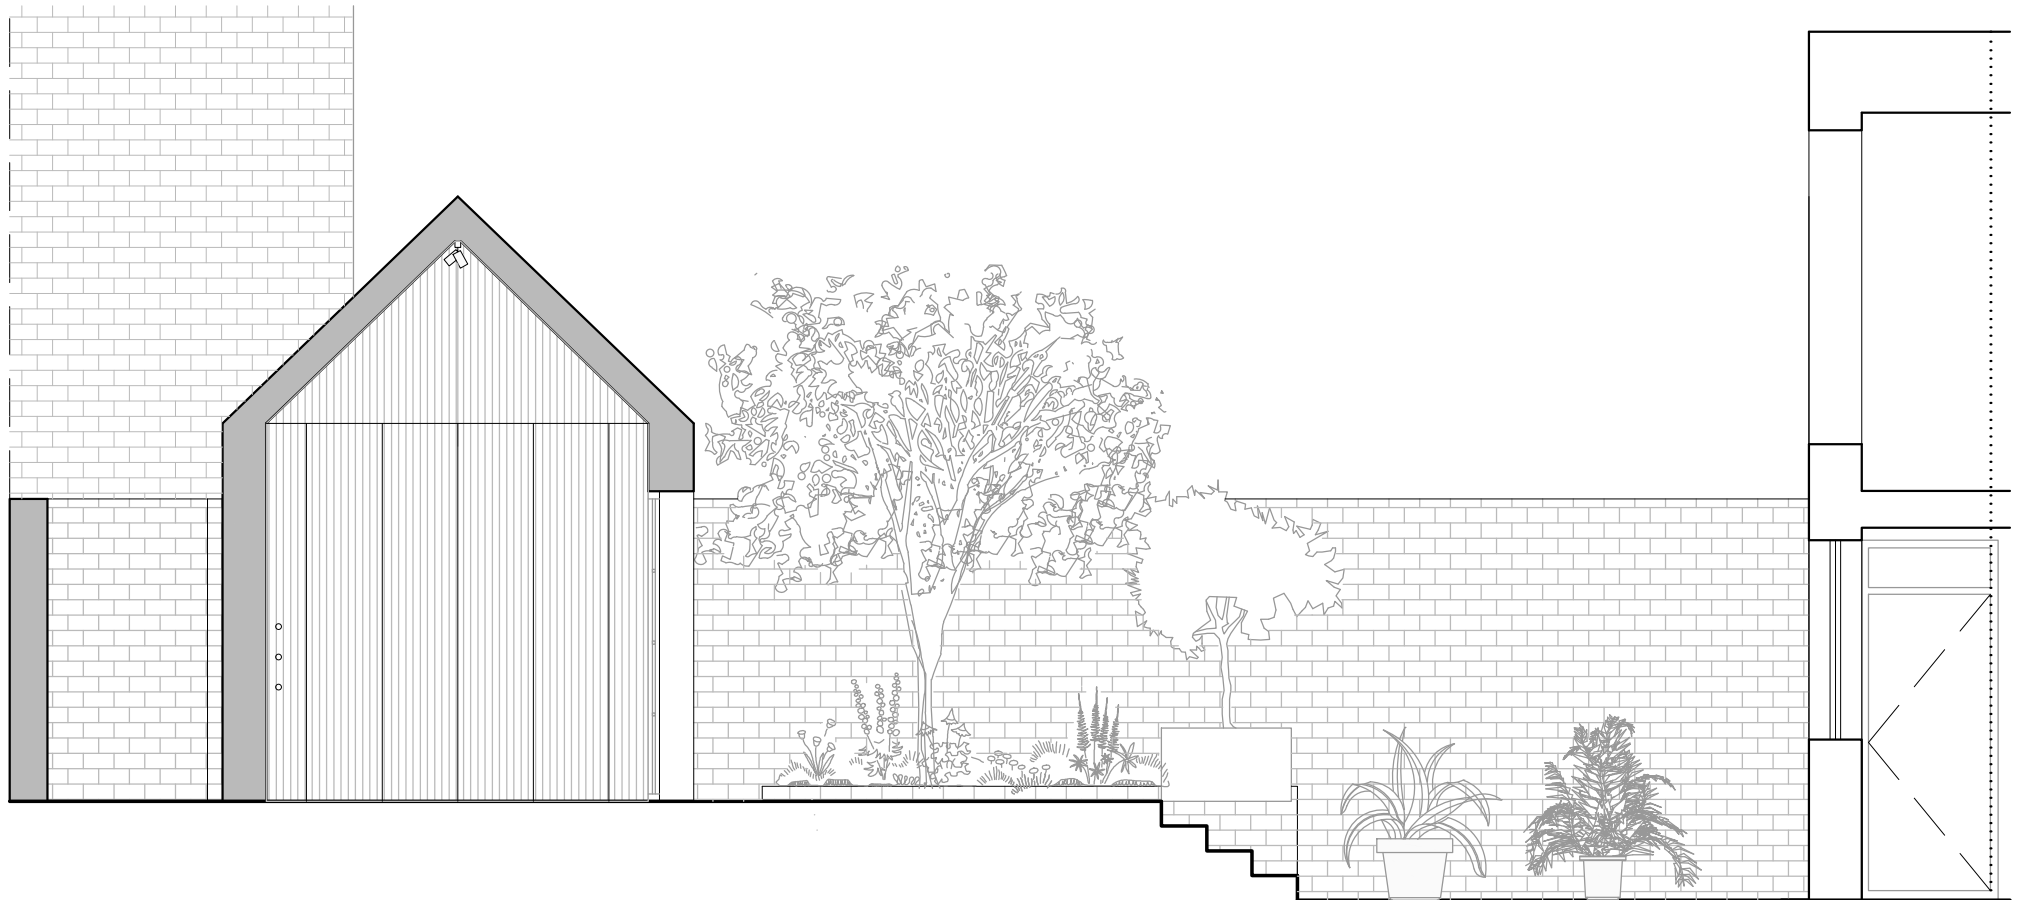

FRONT ELEVATION

Scale 1:75

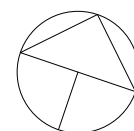

Revision	Date	Made by	Amendments
Mr and Mrs Frost			
13 Ainger Road London NW3			
Proposed Studio space			
Date	18 Apr 2017	Drawn by	MS
		Checked	CHC
Scales	1:50 @ A3	Job No.	EN 17006
		Drawing No.	02
ECOS NETWORK LLP			
8A Chamberlain Street London NW1 8XB Tel: 020 7722 7525 www.ecos.network info@ecos.network			