



ROOF PLAN

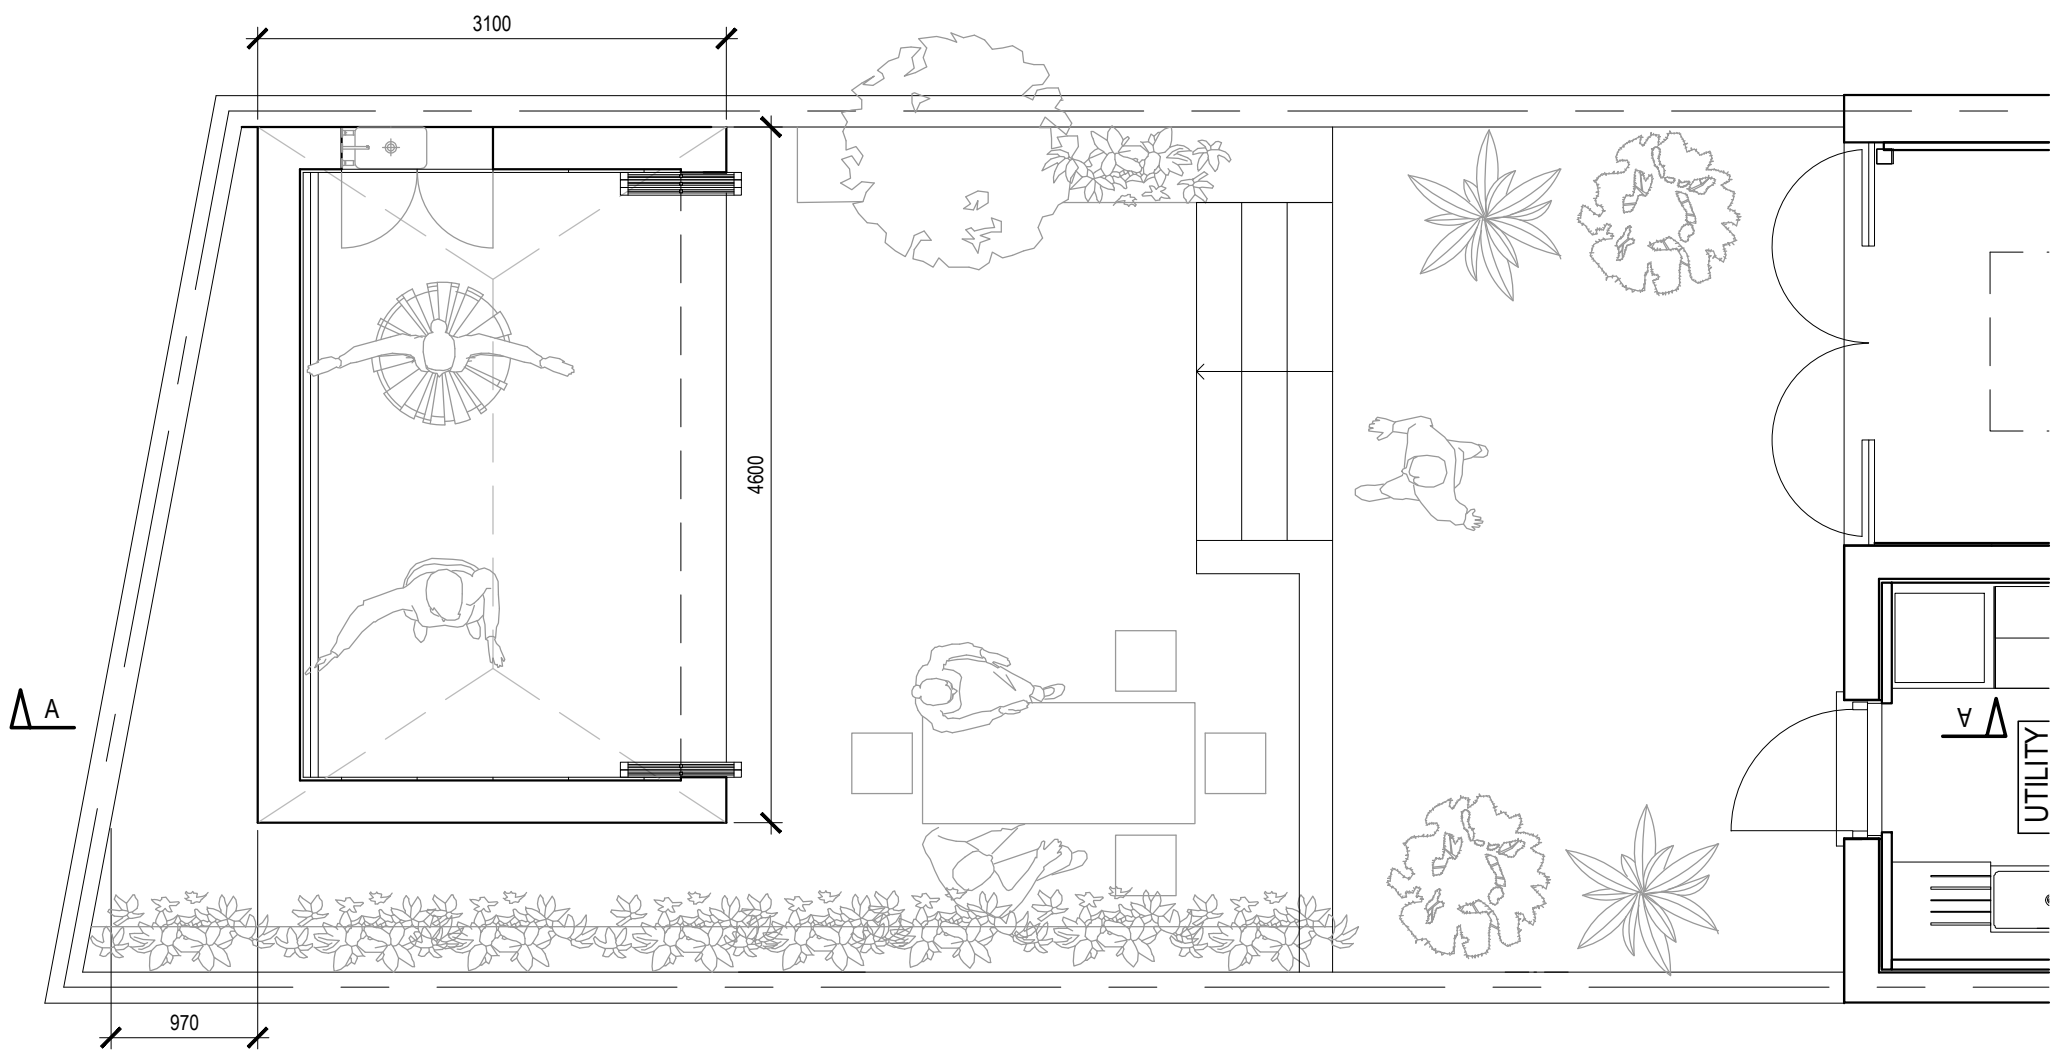

PROPOSED PLAN

Revision	Date	Made by	Amendments
Mr and Mrs Frost			
13 Ainger Road London NW3			
Proposed studio space			
Date	18 Apr 2017	Drawn by	MS
		Checked	CHC
Scales	1:50 @ A3	Job No.	EN 17006
		Drawing No.	01
ECOS NETWORK LLP			
8A Chamberlain Street London NW1 8XB Tel: 020 7722 7525 www.ecos.network info@ecos.network			

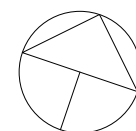

Scale 1:75

