


BACON'S LANE

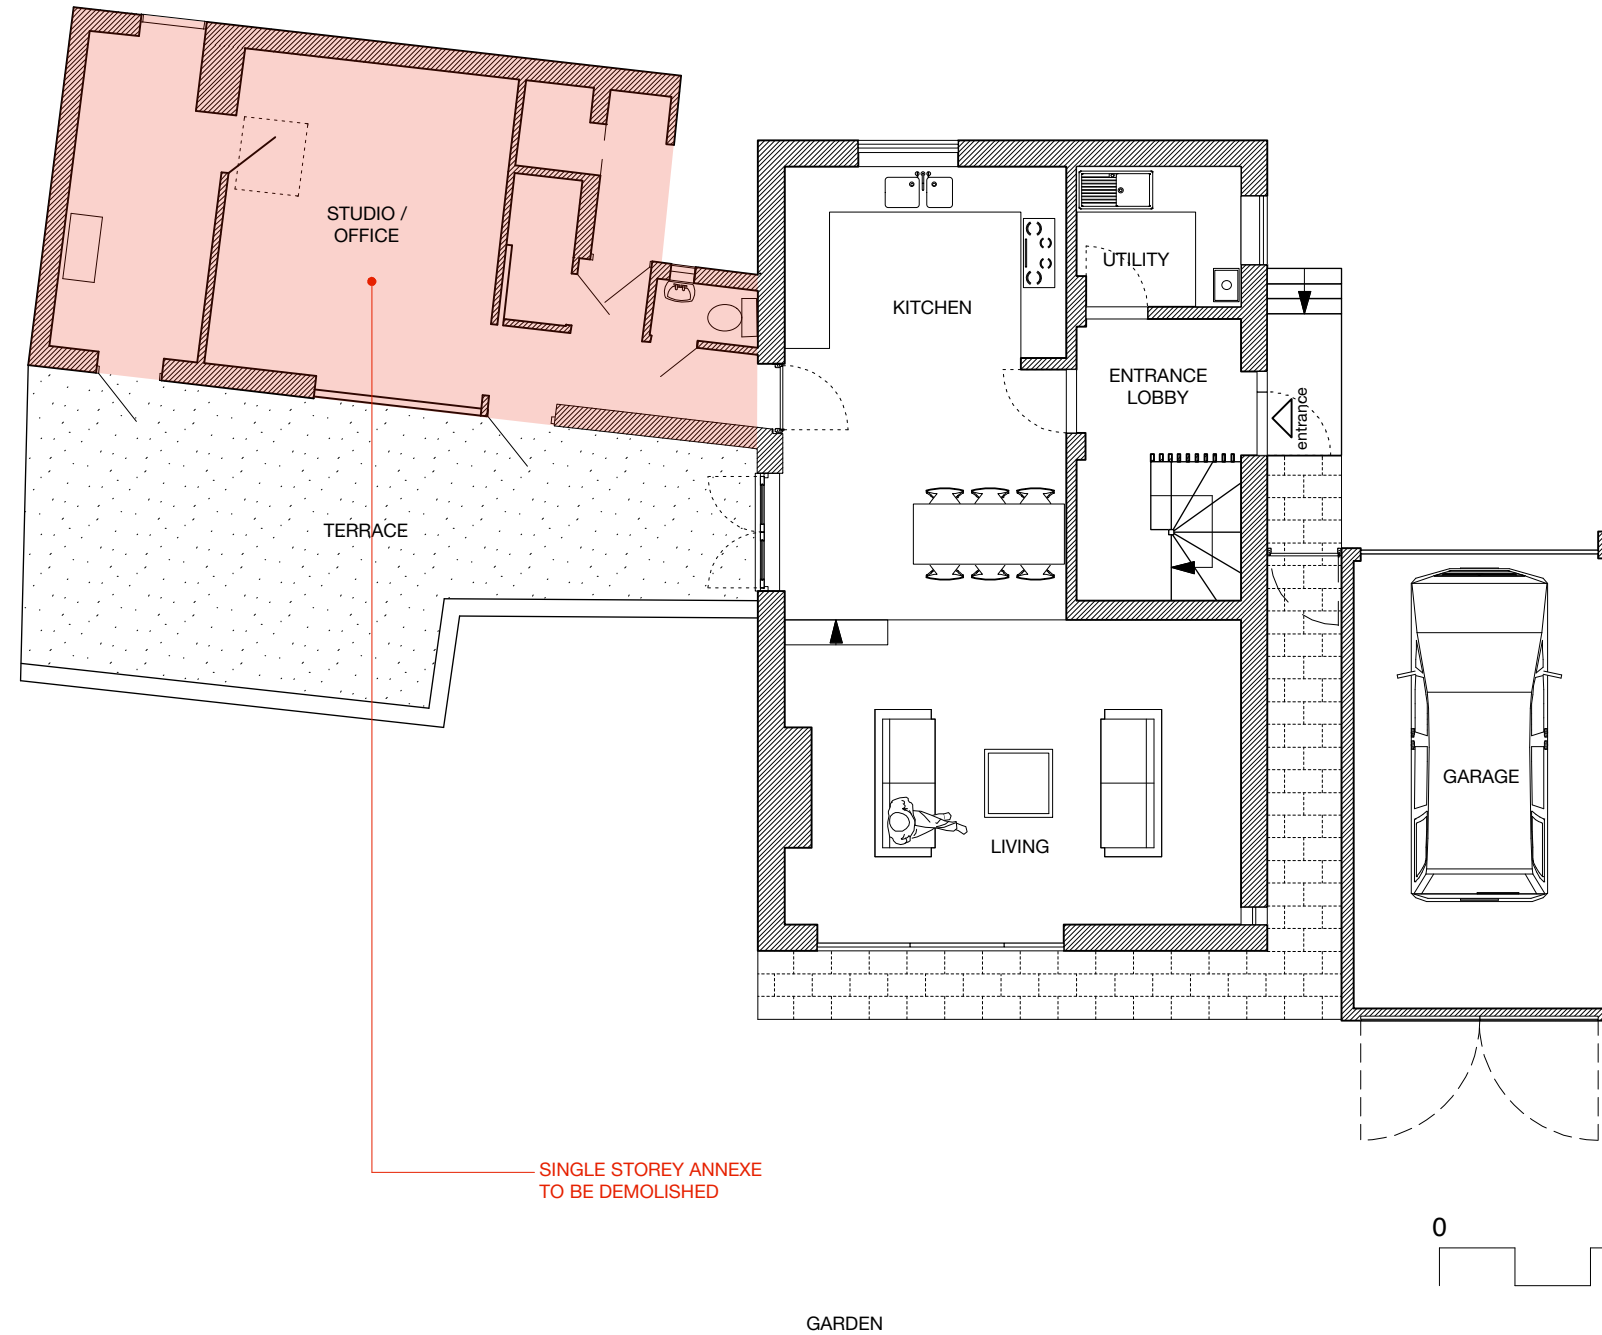

SINGLE STOREY ANNEXE
TO BE DEMOLISHED

GARDEN

01 EXISTING GROUND FLOOR PLAN
1:100

The contractor is responsible for checking dimensions, tolerances and references.
Verify any discrepancies with the Architect before proceeding with the works.
Where an item is covered by drawings to different scales the larger scale drawing is to be worked to.
Do not scale drawing. Figured dimensions to be worked to in all cases.

KEY: PROPOSED DEMOLITION
 EXISTING WALL

STATUS: PLANNING

SCALE: 1:100 @ A3

DATE: APRIL 2017

DRAWING NO: 1212-PP-200

TITLE: EXISTING GROUND
FLOOR PLAN (1:100)

PROJECT: PROPOSED EXTENSION TO
5 BACON'S LANE, N6 6BL

jpa john purdy architects
 Back Farm Studio, 28 Leazes Road
 East End, Spangon, Hampshire SO45SR
www.johnpurdyarchitects.com 01370 62445