

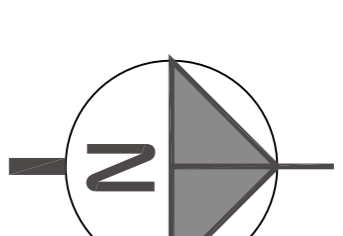
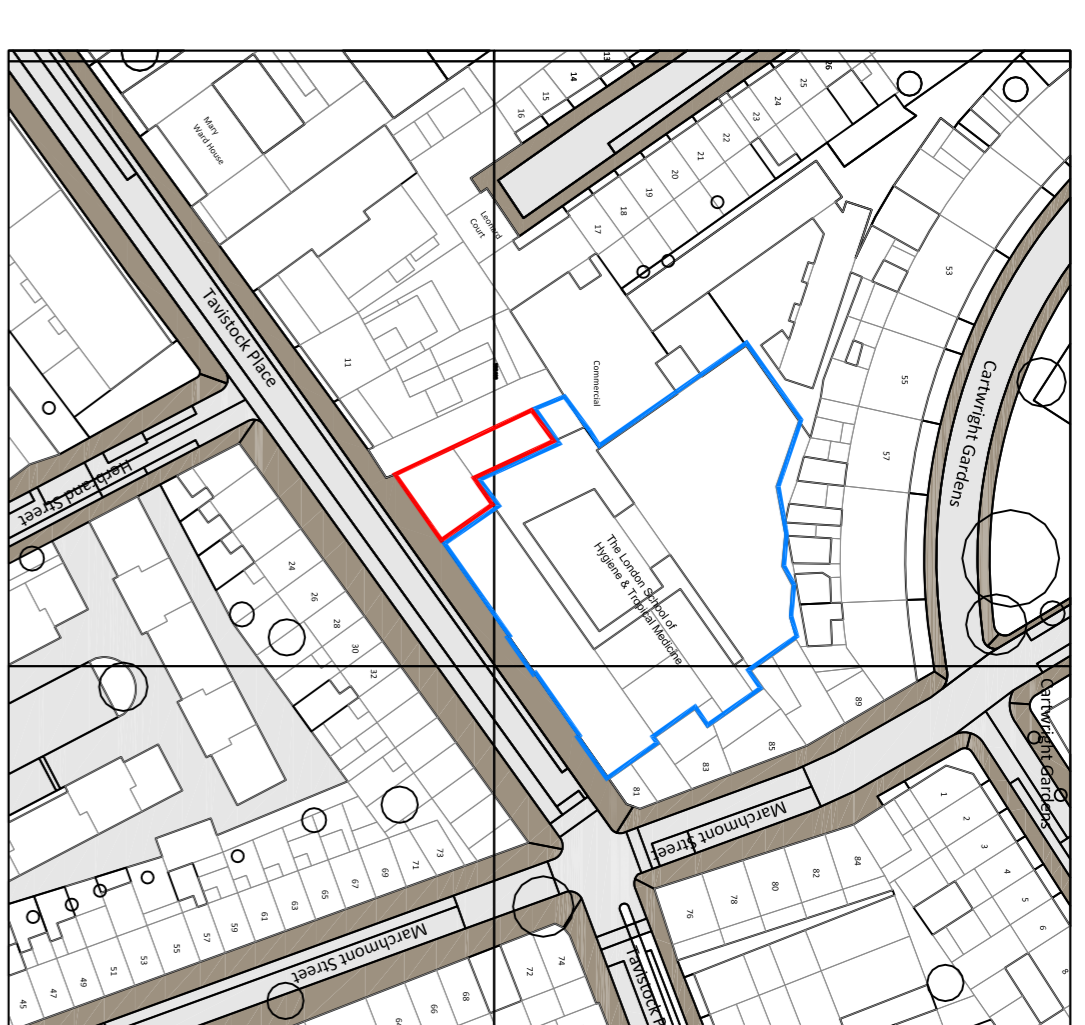
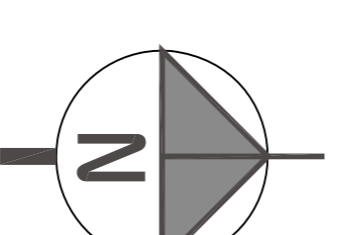



rev	description	by	date
A	EXTERNAL PLANTER, BARRIERS, SIGNAGE, SEATING & SCAMING DETAILED - MEETING RM	SH	15-5-17
B	SEATING OPTIONS DETAILED 2No short stay and 6No long stay cycle parking spaces indicated to block plan.		03-06-17

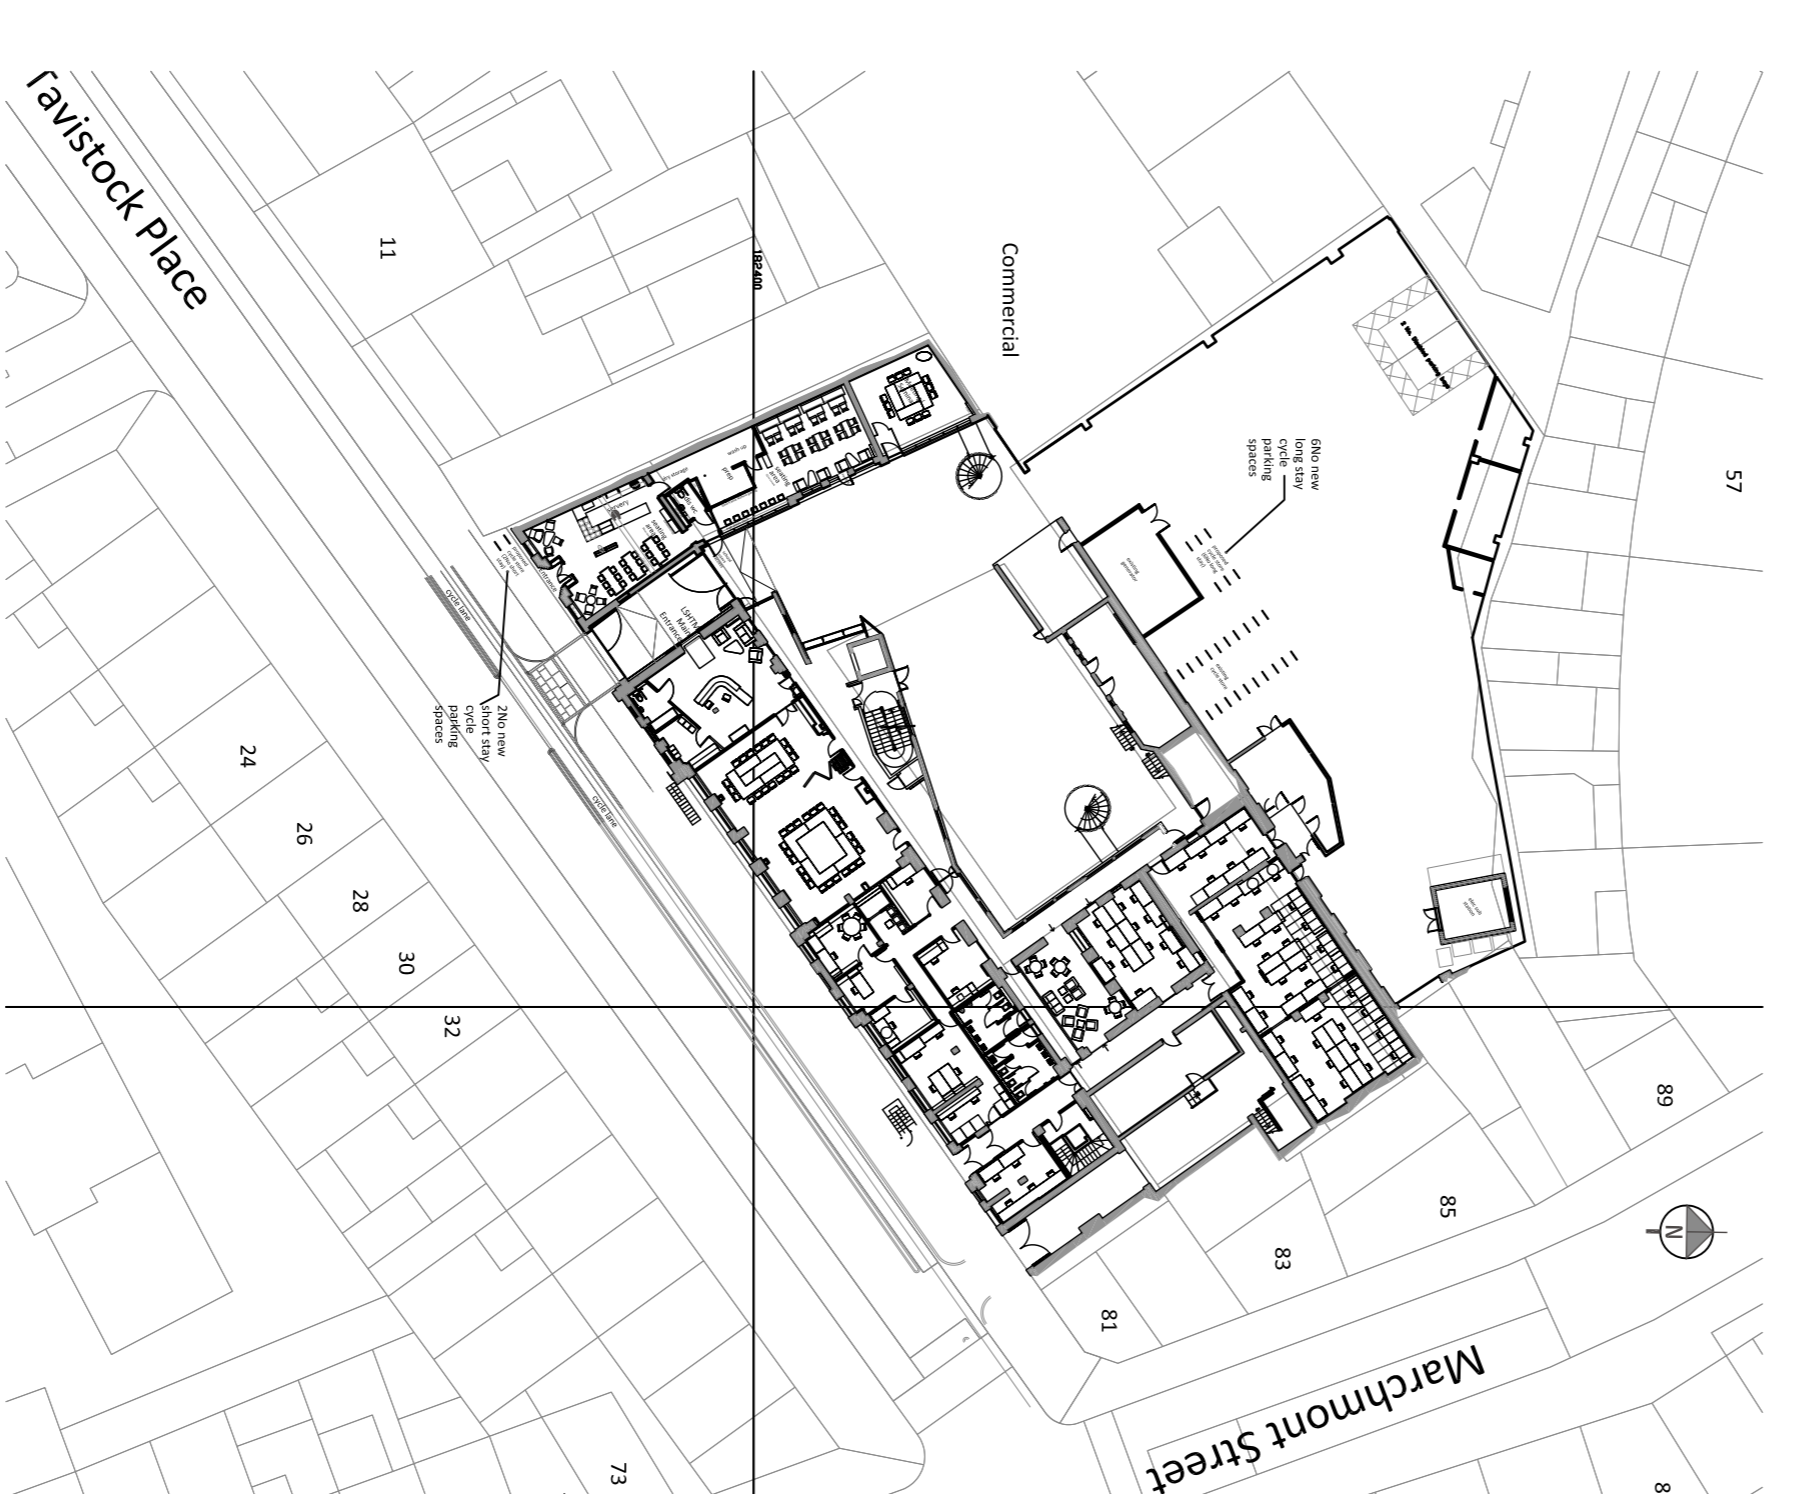

location plan -
1:1250

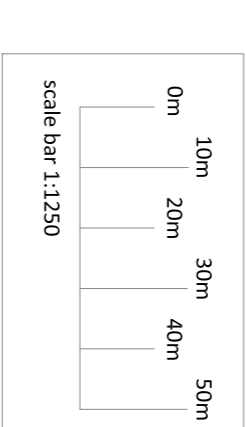

block
plan - 1:500


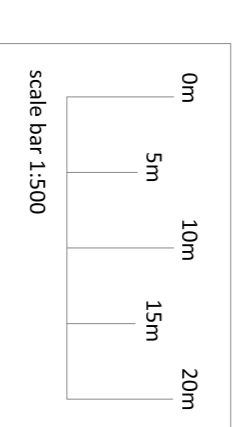


FOR PLANNING


mcandrewwaits
architecture - interior - design

Coffee Shop - LSHTM Tavistock Place
Existing & Proposed Plans & Elevations


project/site ref: 1450 date: Feb 17
scale: varies@A1 drawing no: 1450-PL101B
The Coach House 23 Birmingham Road Whitechapel Heath Westminster B46 2ET
t: 01 675 466610 www.mcandrewwaits.com info@mcandrewwaits.com

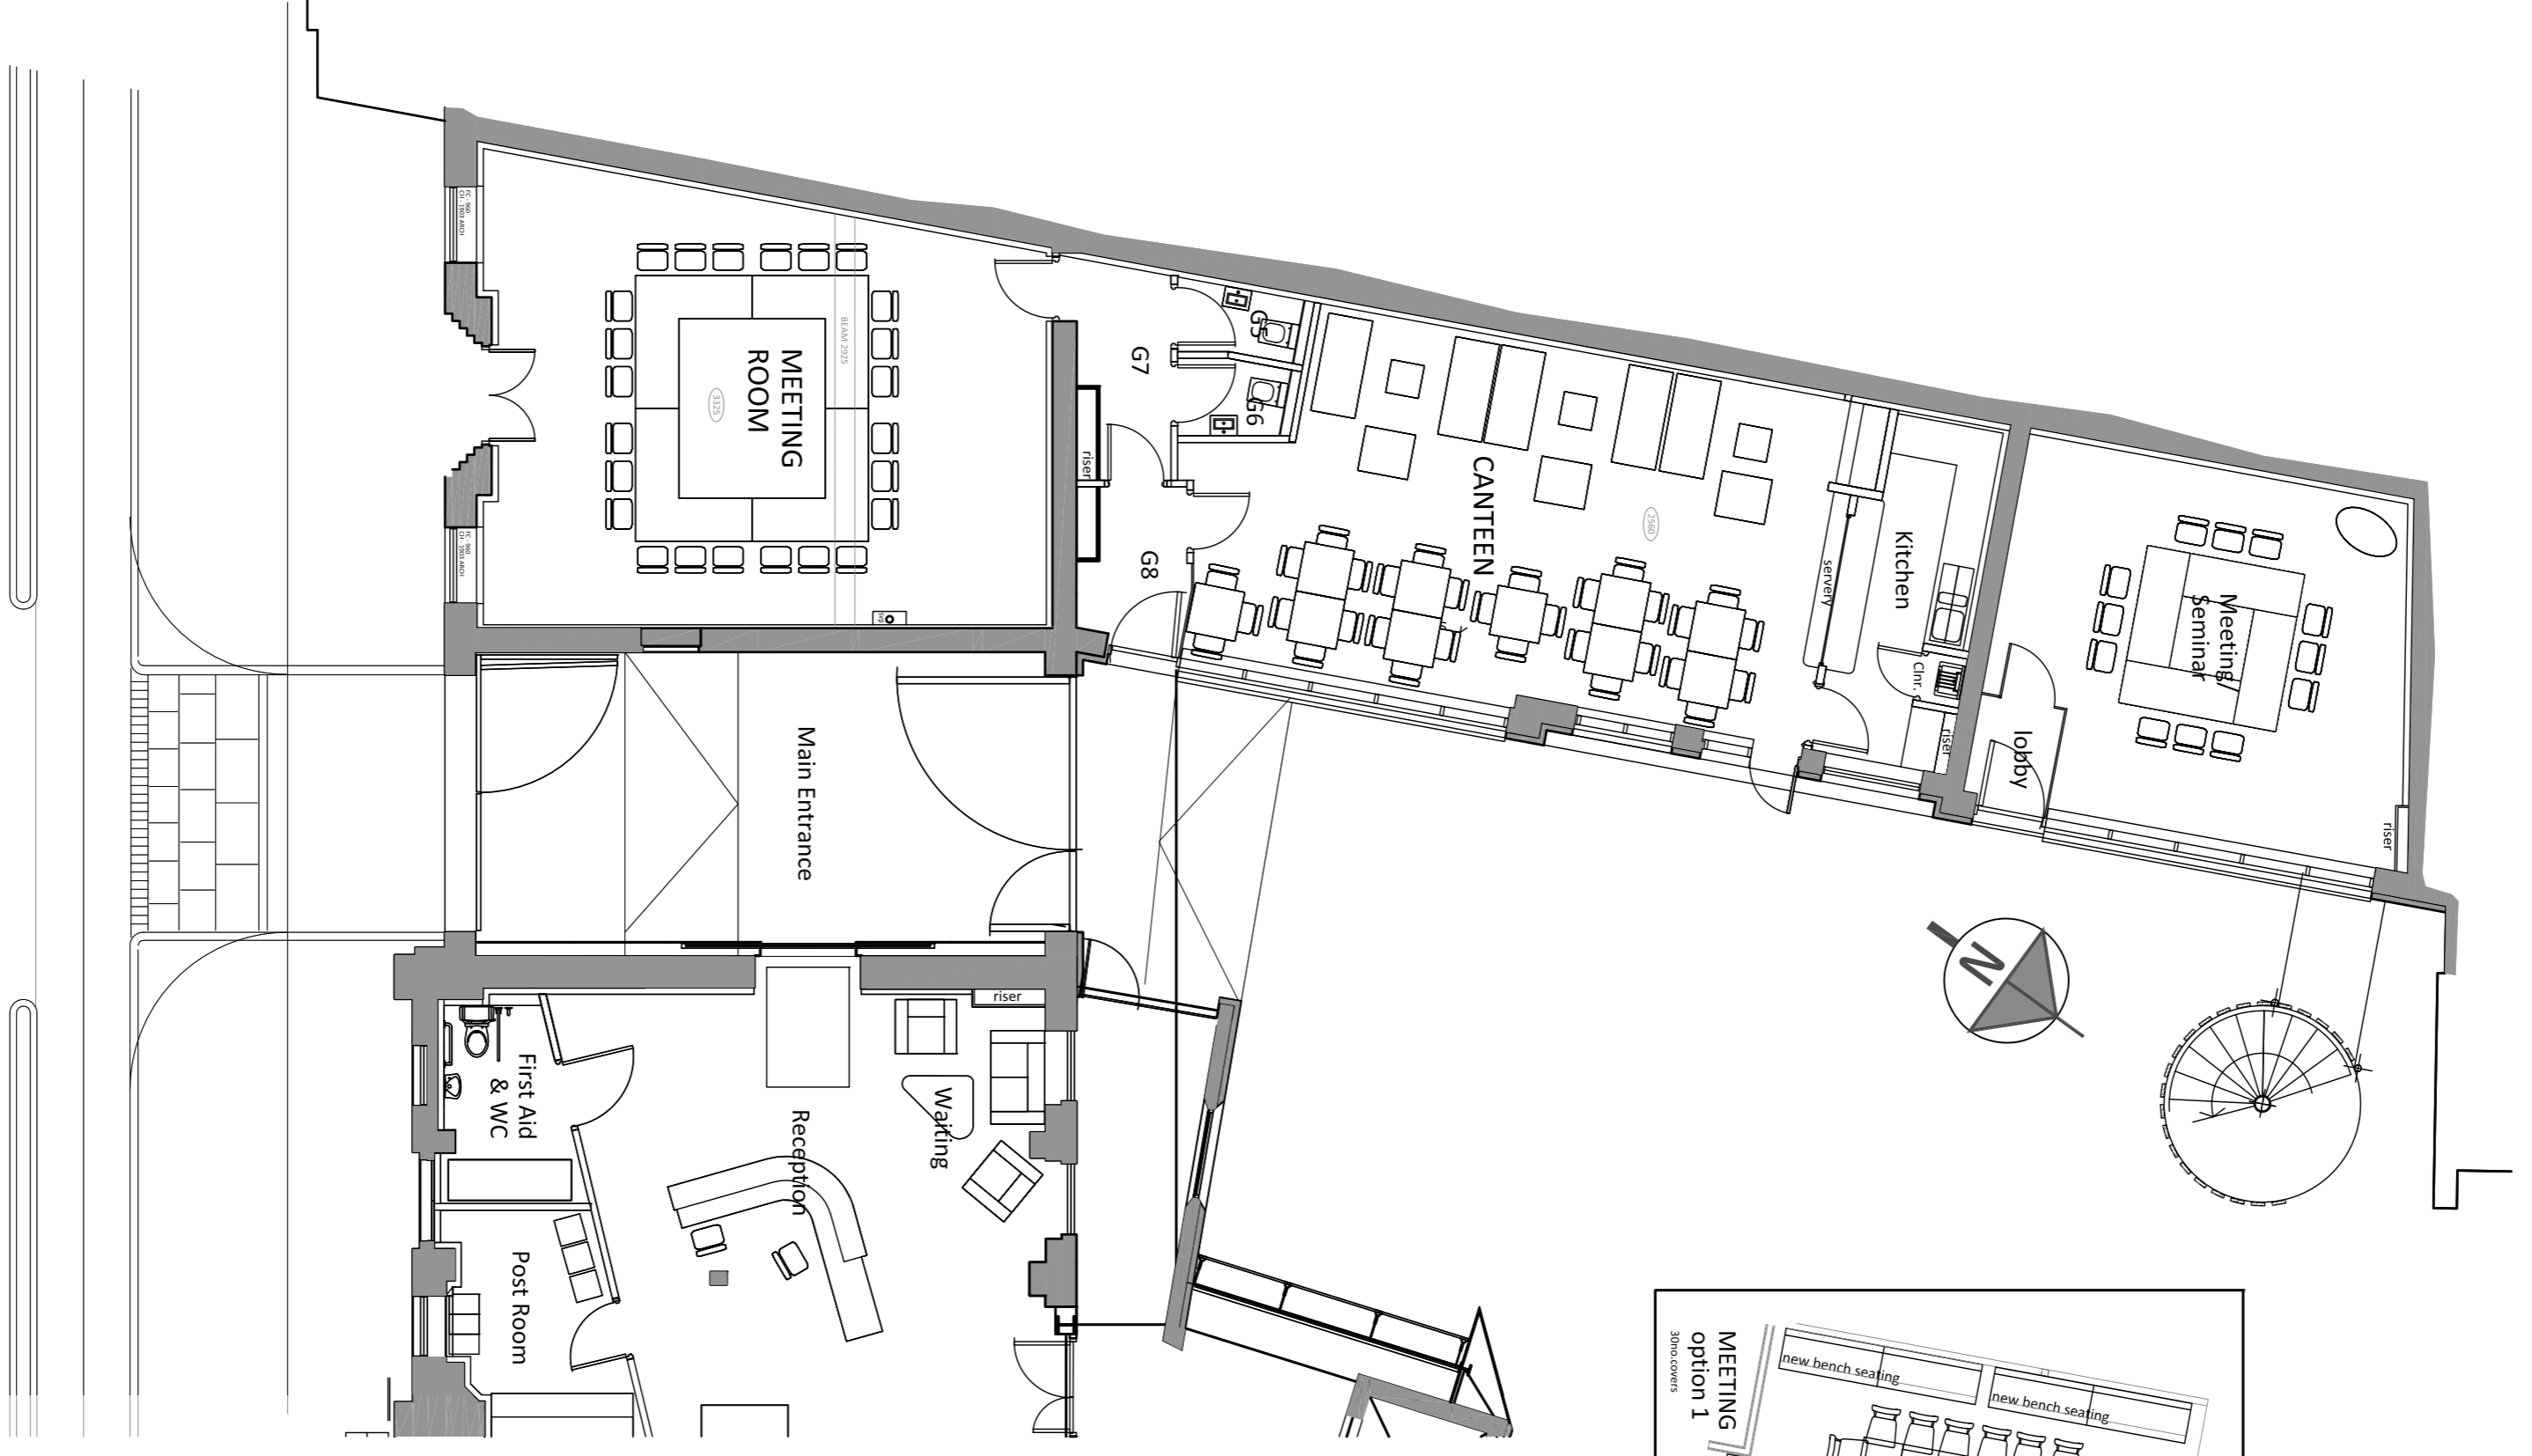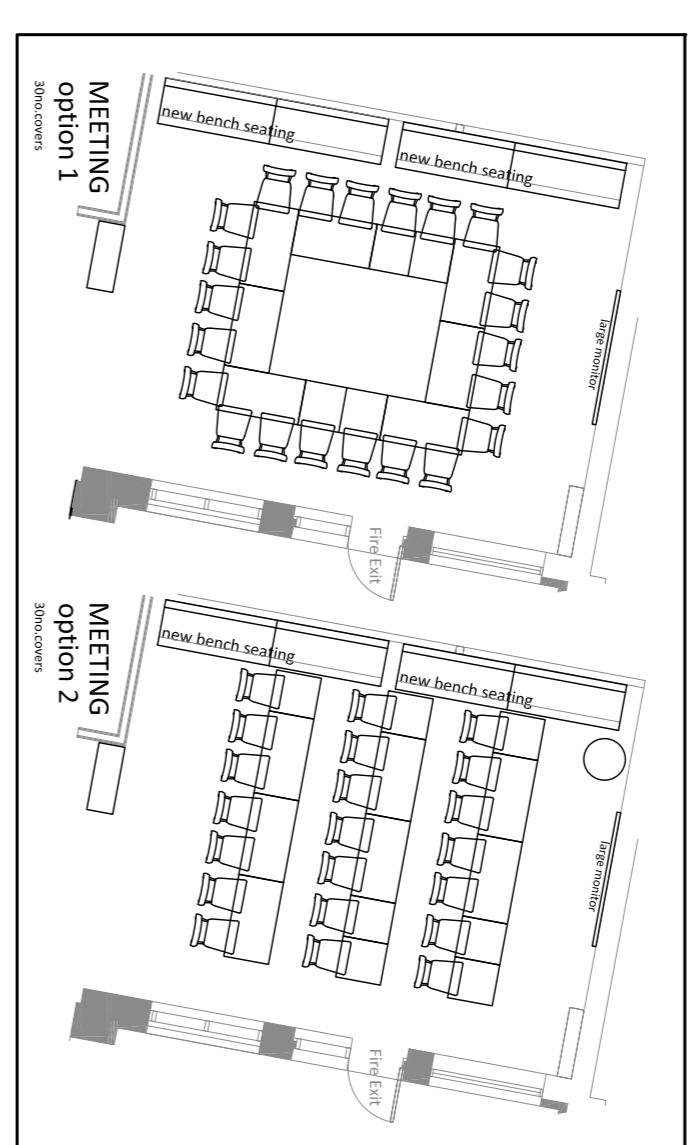

Part Ground Floor as existing

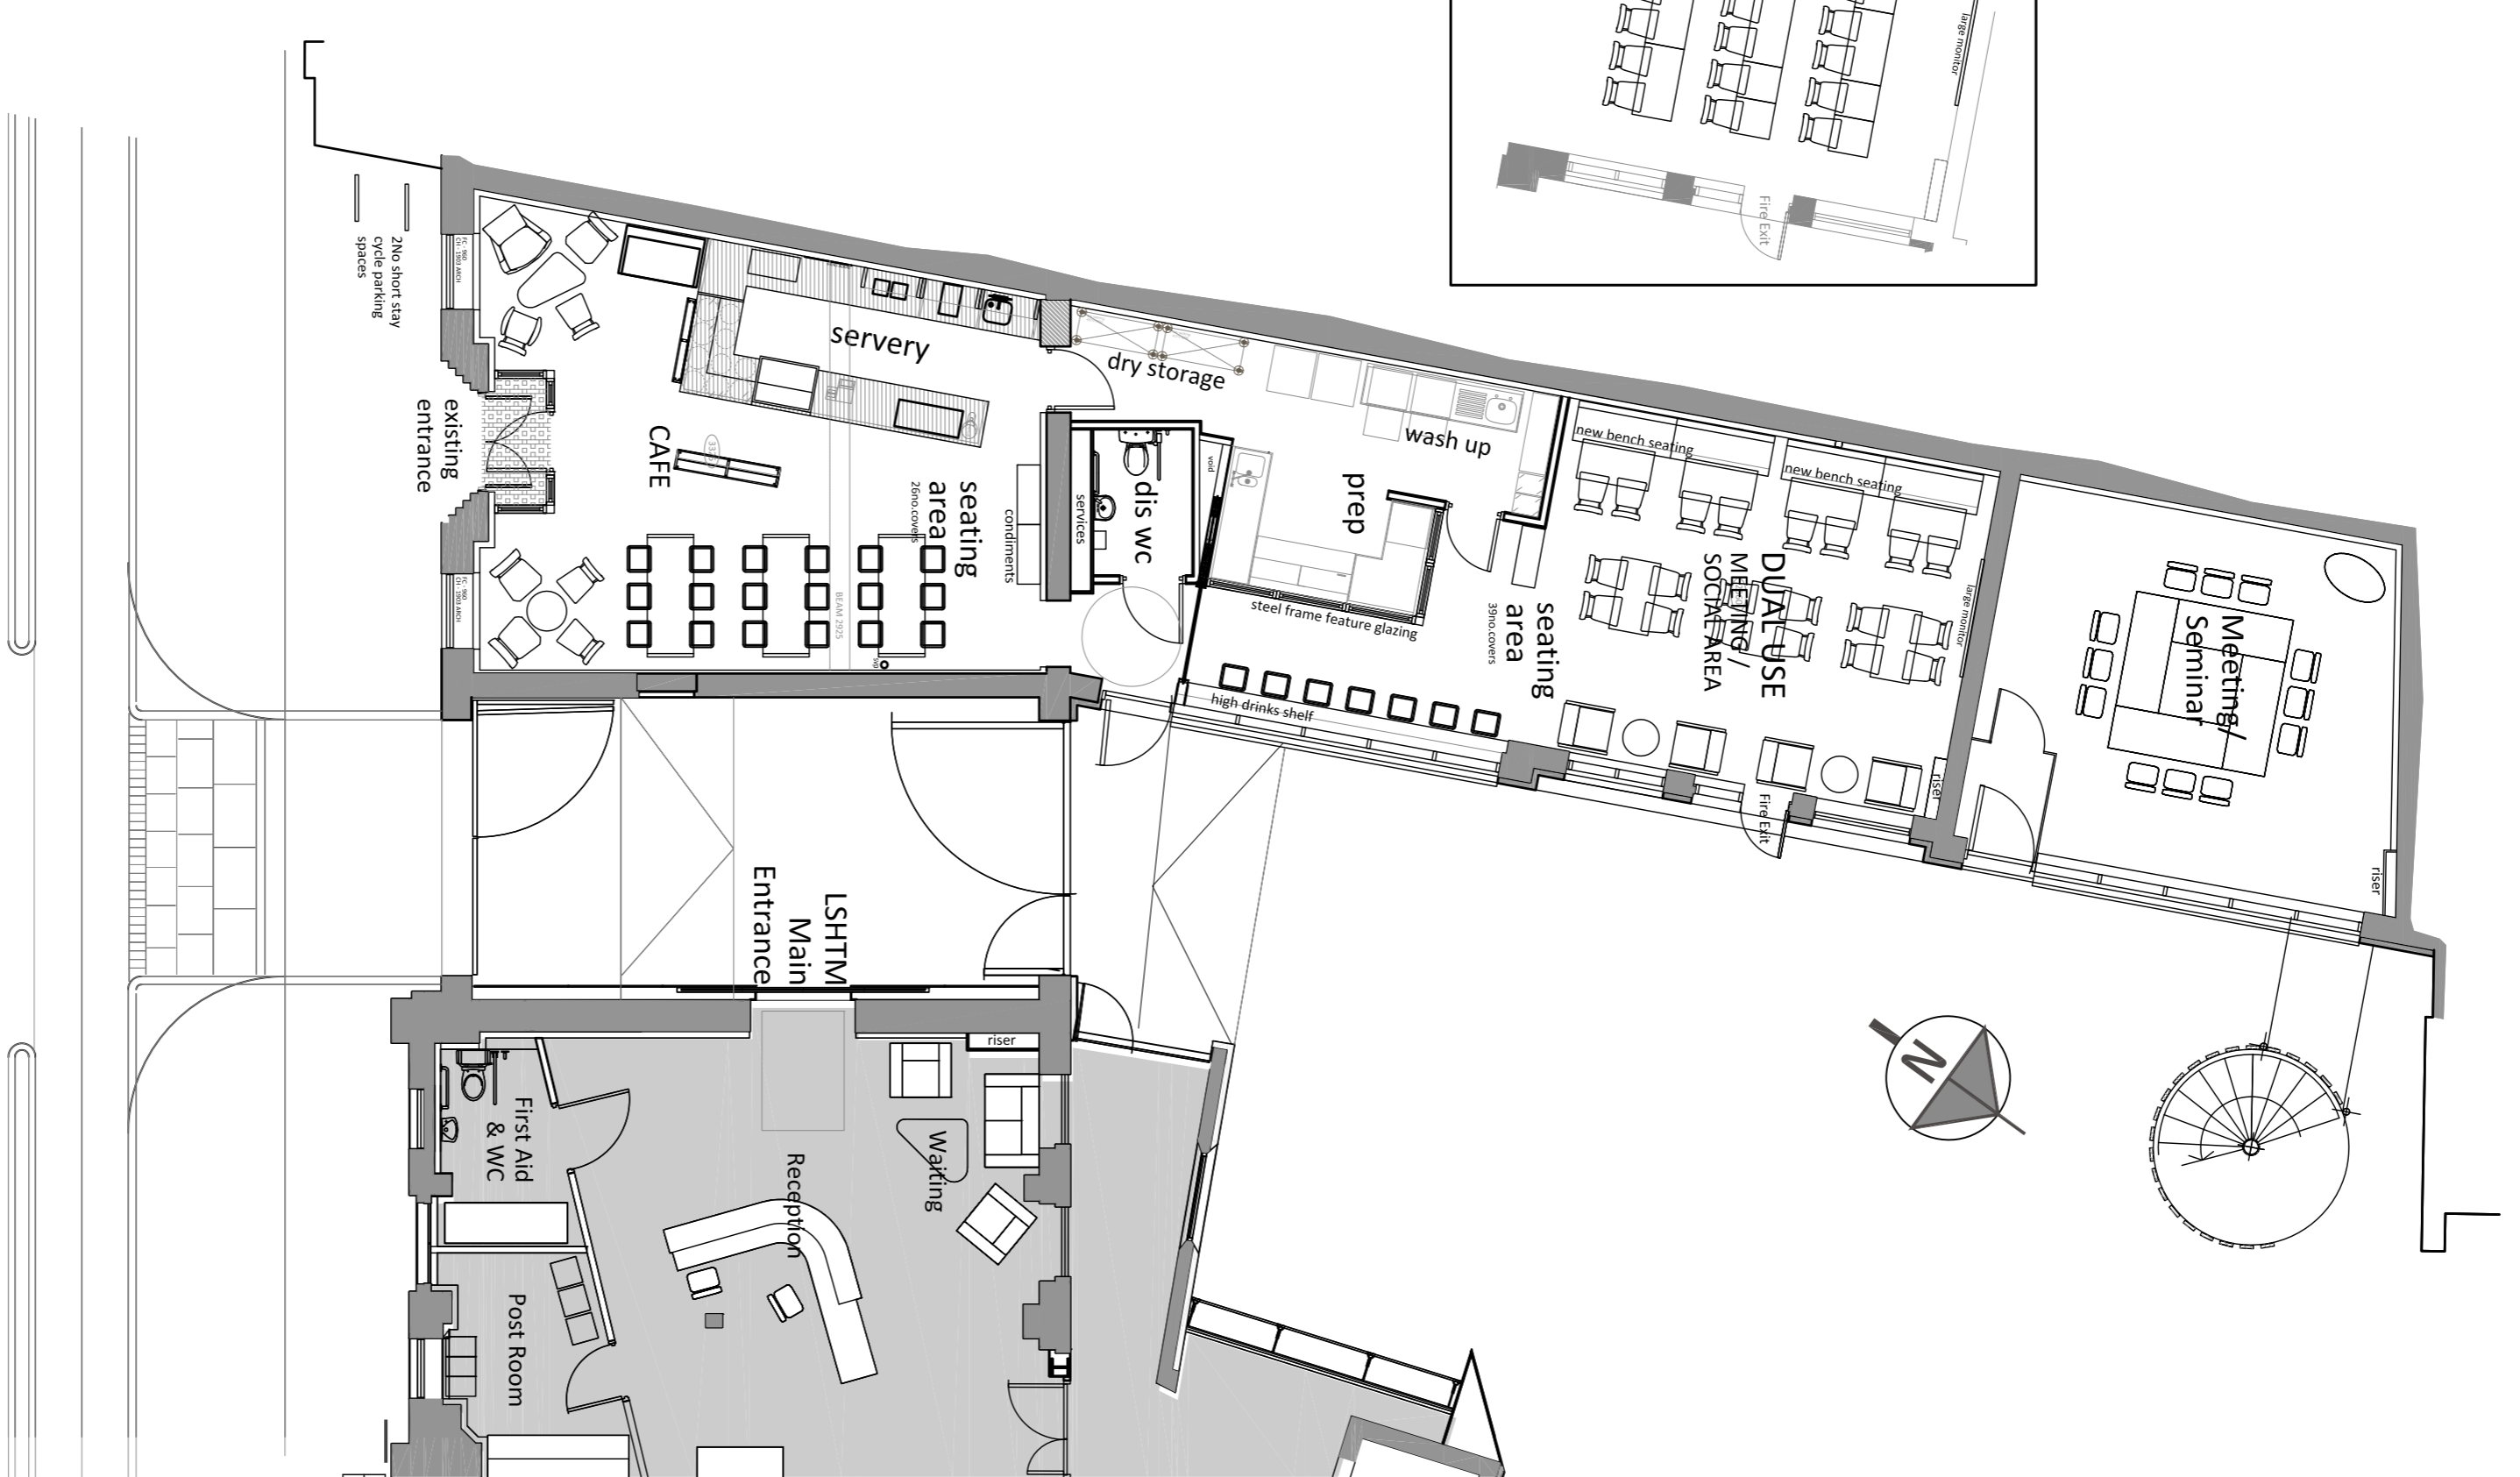

Part Ground Floor as proposed

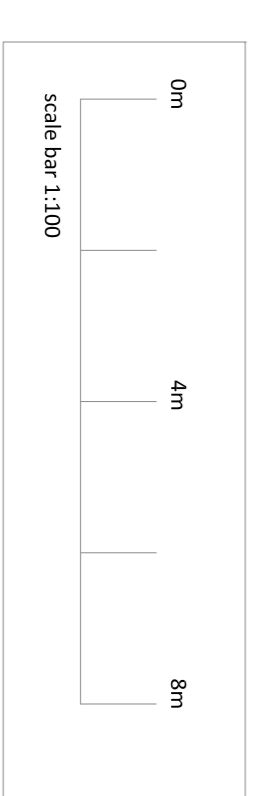

floor plans - 1:100