


REV.	AMENDMENTS
A	Windows size
B	Metal panel added below the windows
C	Windows repositioned

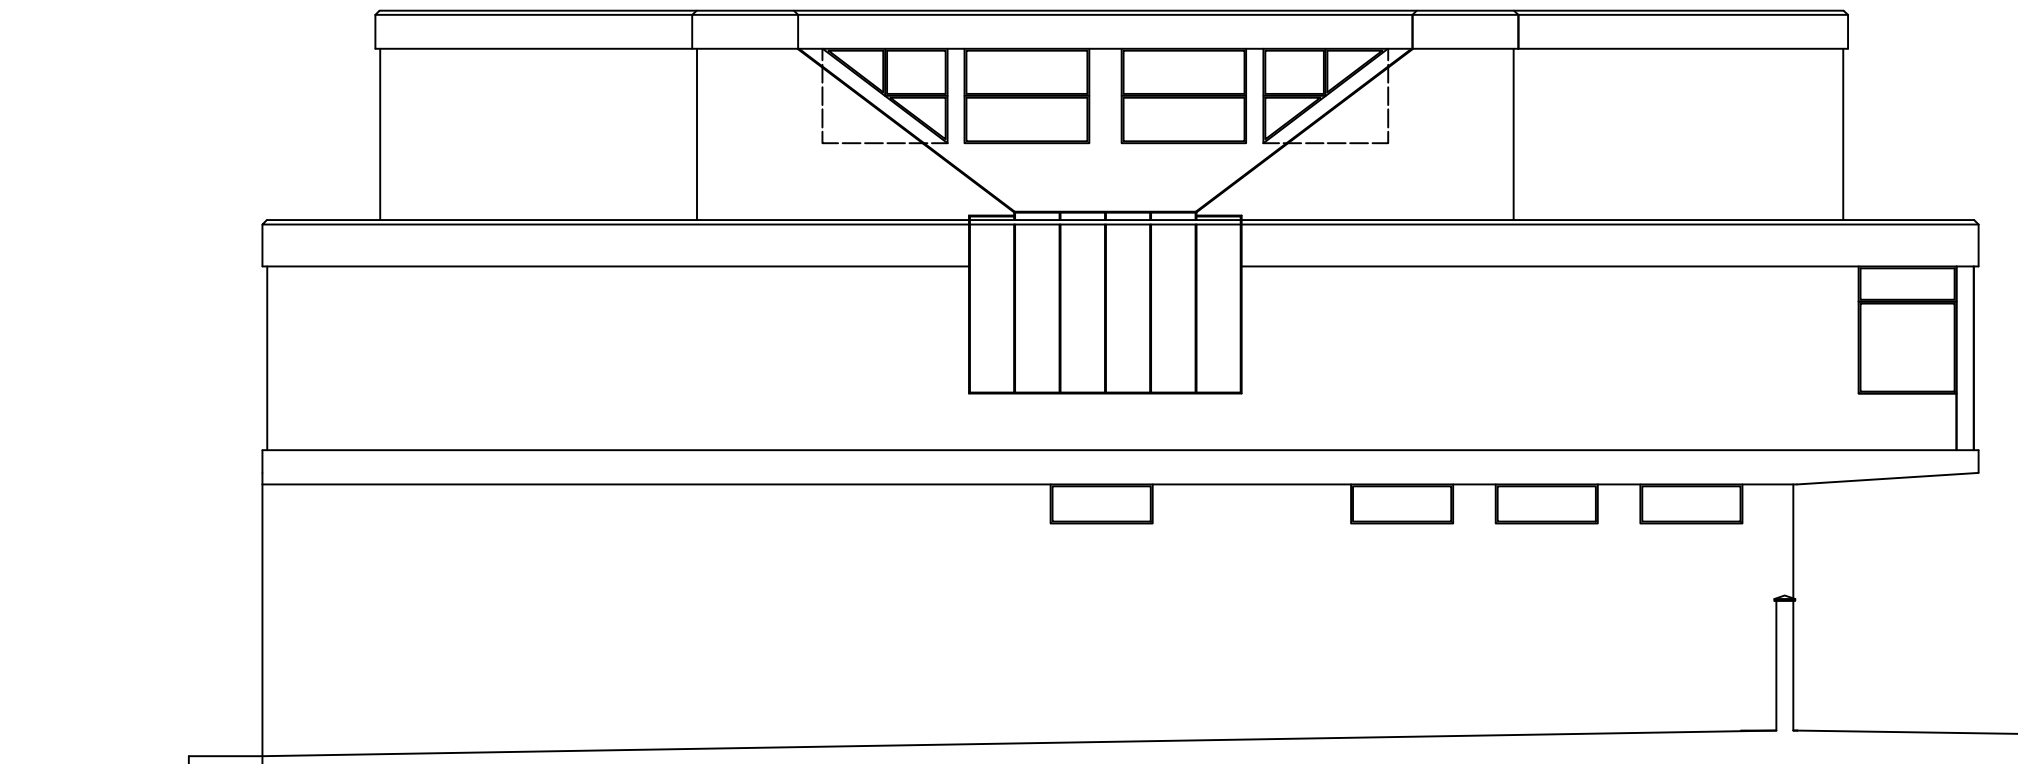


EAST ELEVATION AS PROPOSED



NORTH ELEVATION AS PROPOSED (BARTHOLOMEW ROAD)

PROPOSED ELEVATIONS 1

*46 ROCHESTER ROAD, ST. ANDREW'S,
LONDON NW1 9JJ*

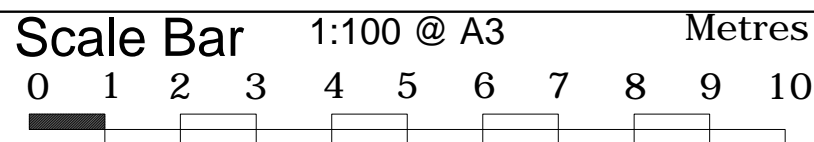

THE GILLETT MACLEOD PARTNERSHIP
Chartered Architects & Town Planning Consultants
1 High Road Old Eastcote Pinner Middlesex HA5 2EW tel. 0208 868 1333

Drg. No. 16/3010/100
Scale 1:100@A3
Date 18/10/16
Drawn by AK

REVISION
C
(C) drawer