
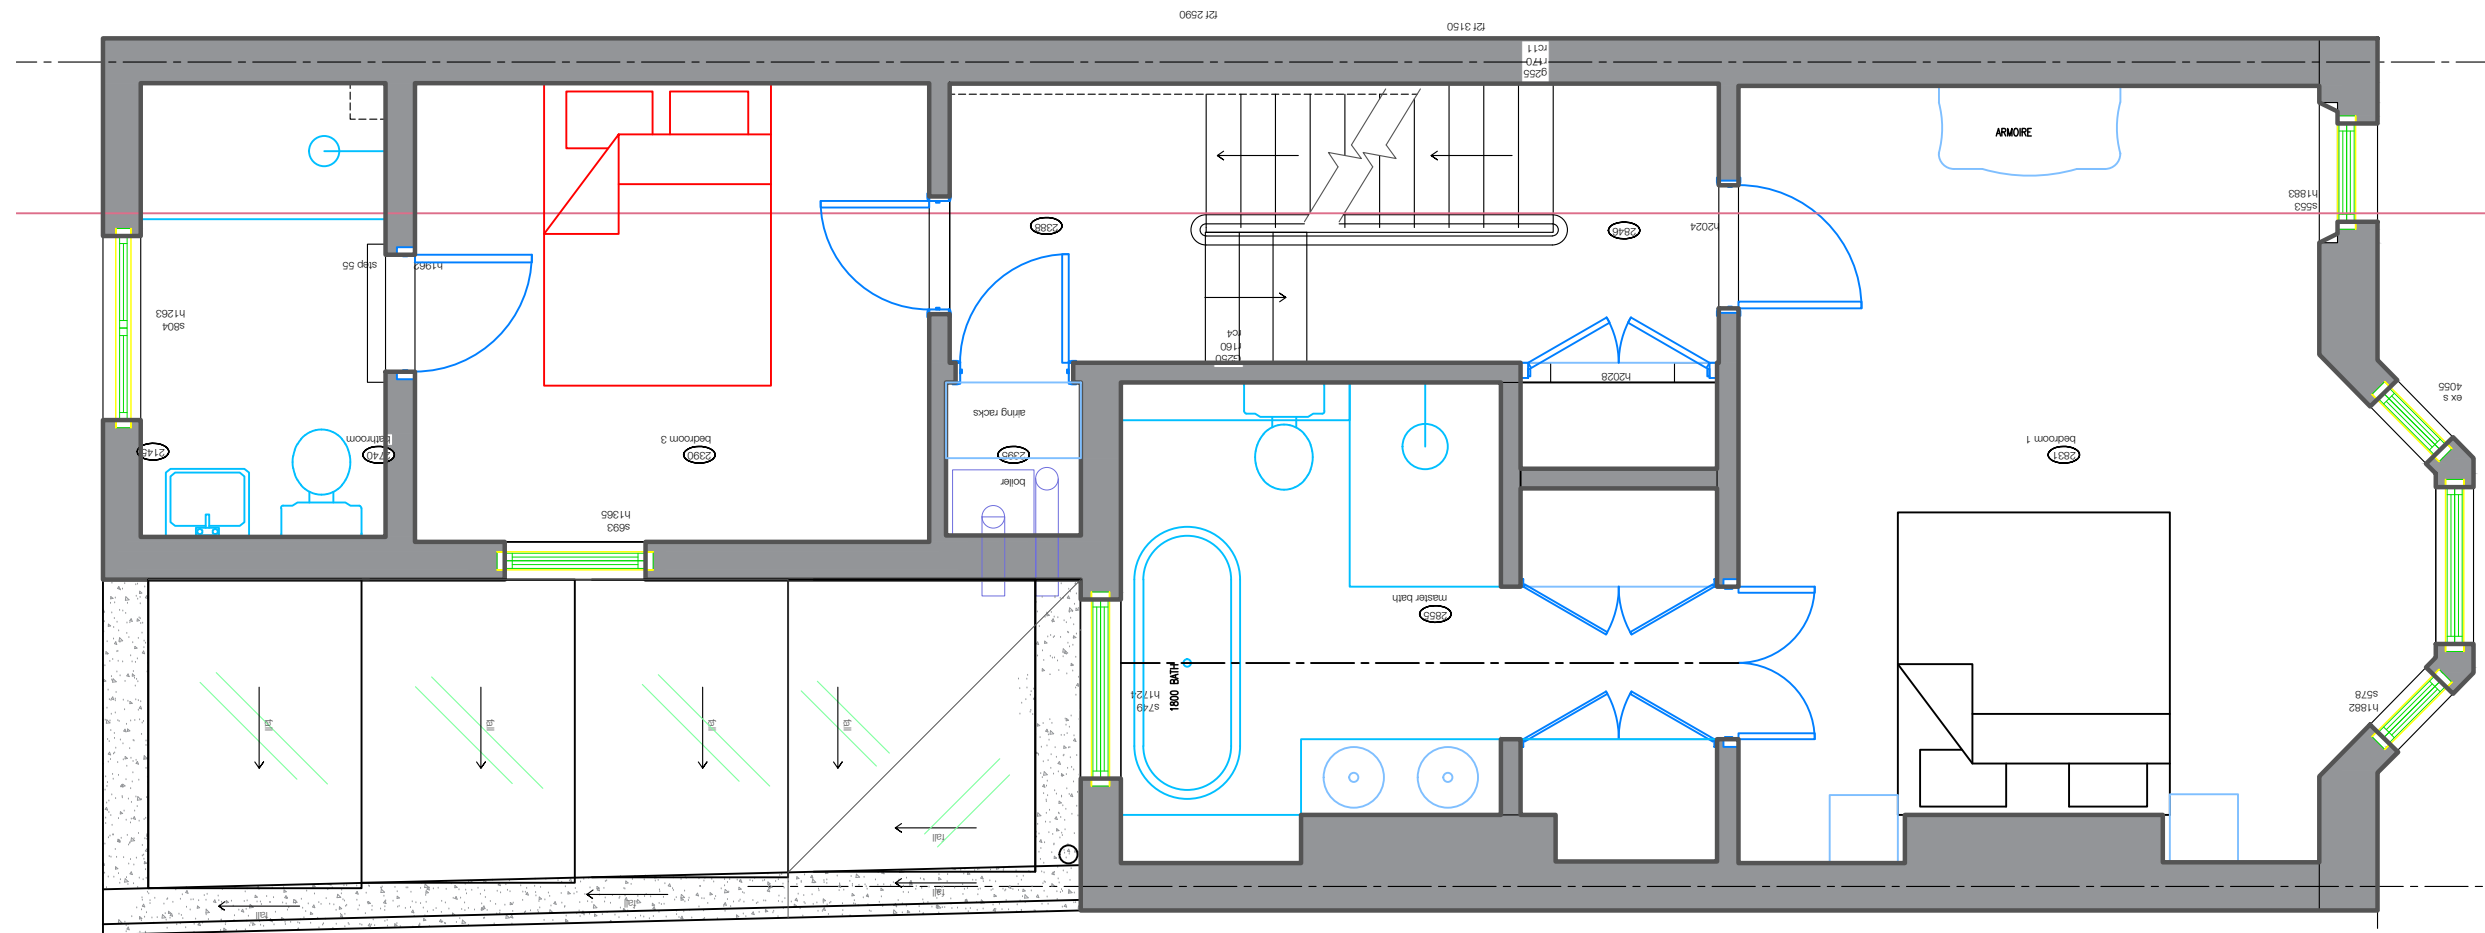


FELIX DB

12 Chichester Road
 London NW6 5QN
 t. 07966264656
 felix@felixdb.co.uk

drawing no. FDB-83GA-A206
 title: PROPOSED GROUND FLOOR PLAN
 project: 83 GASCONY AVENUE NW6 4ND
 date: 12/06/2017 20:30:10
 revision no.
 drawn by: F.P
 scale: 1:50@A3

dimensions to be checked on site before construction

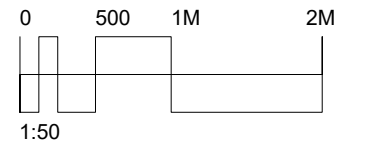


FELIXDB

12 Chichester Road
London NW6 5QN
t. 07966264656
felix@felixdb.co.uk

drawing no. FDB-83GA-A207
title: PROPOSED 1ST FLOOR PLAN
project: 83 GASCONY AVENUE NW6 4ND
date: 12/06/2017 20:30:13
revision no.
drawn by: F.P
scale: 1:50@A3

dimensions to be checked on site before construction

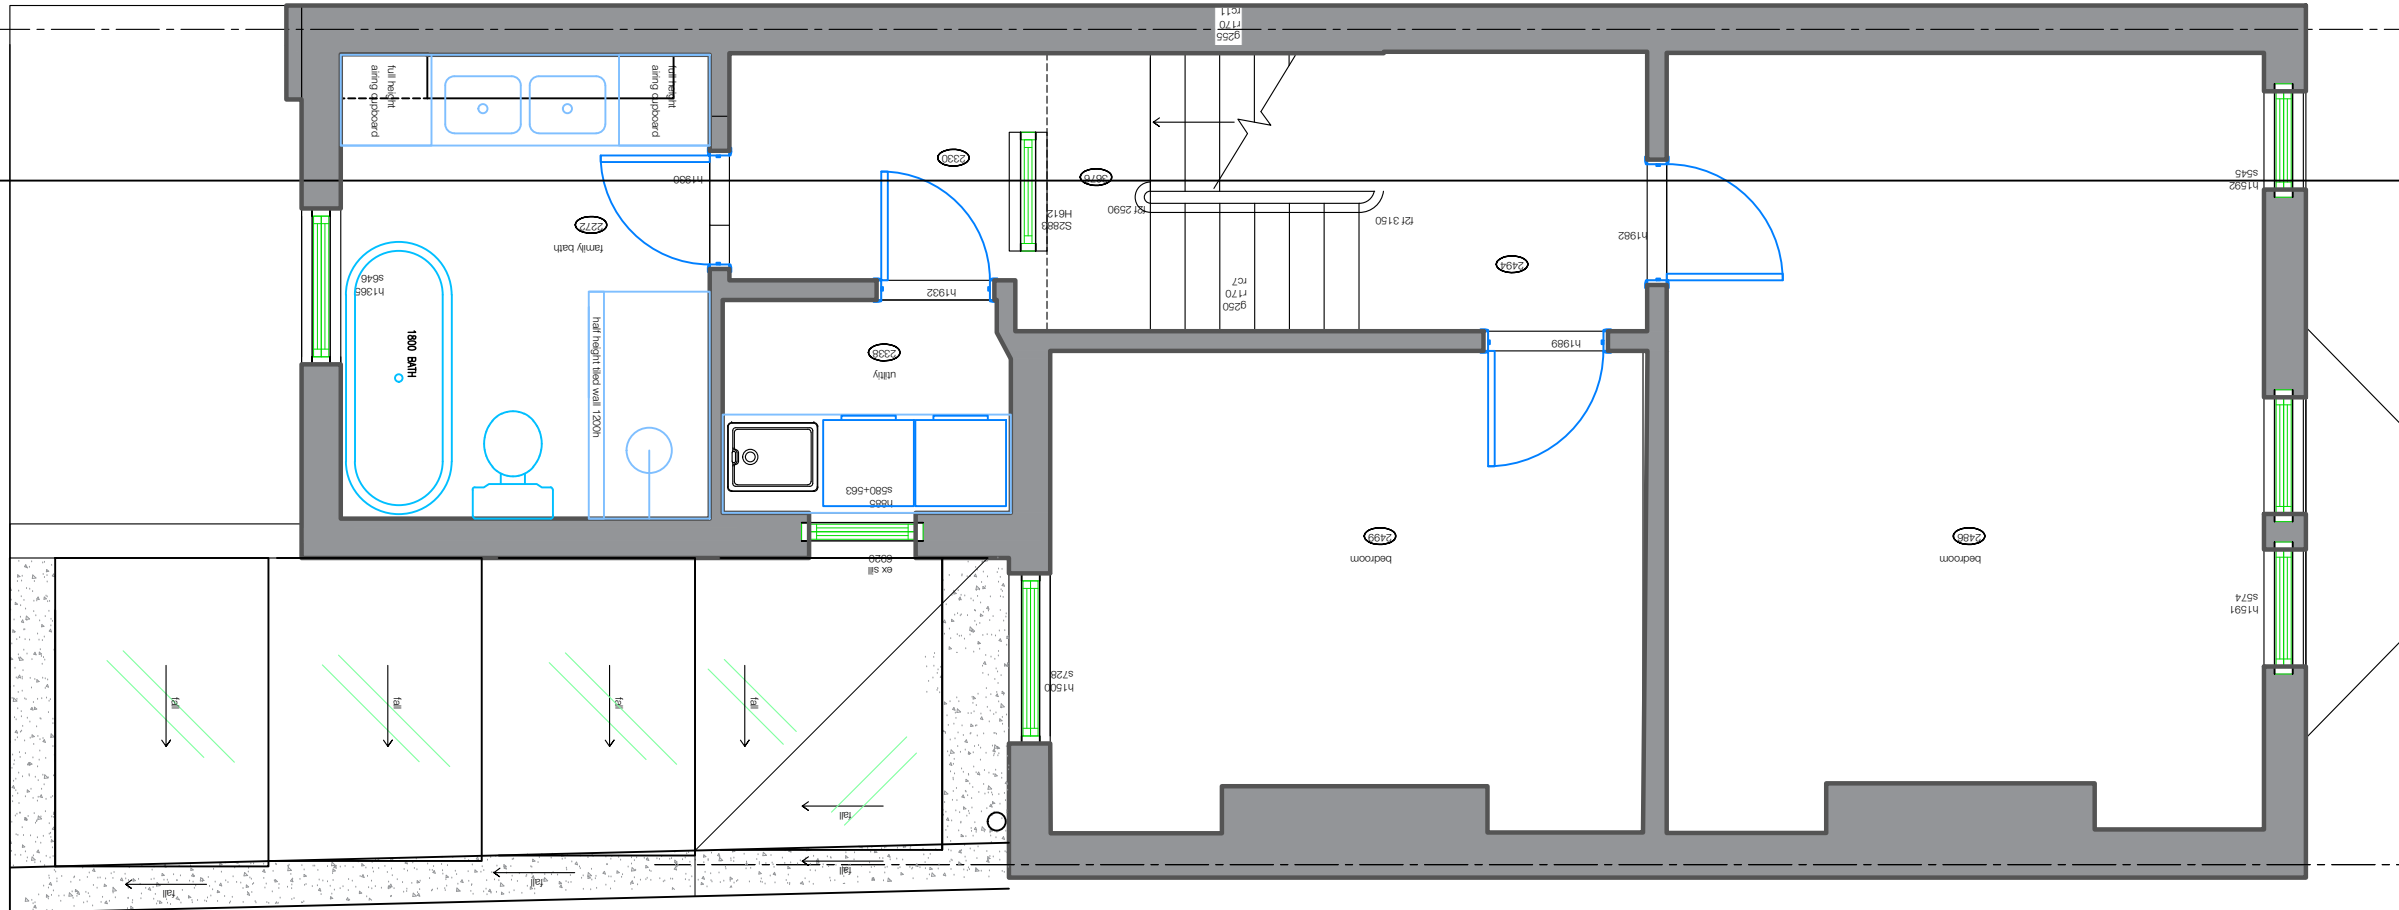

FELIXDB


12 Chichester Road
London NW6 5QN

t. 07966264656

felix@felixdb.co.uk

drawing no. FDB-83GA-A208
 title: PROPOSED 2ND FLOOR
 project: 83 GASCONY AVENUE NW6 4ND
 date: 12/06/2017 20:30:15
 revision no.
 drawn by: F.P
 scale: 1:50@A3

dimensions to be checked on site before construction

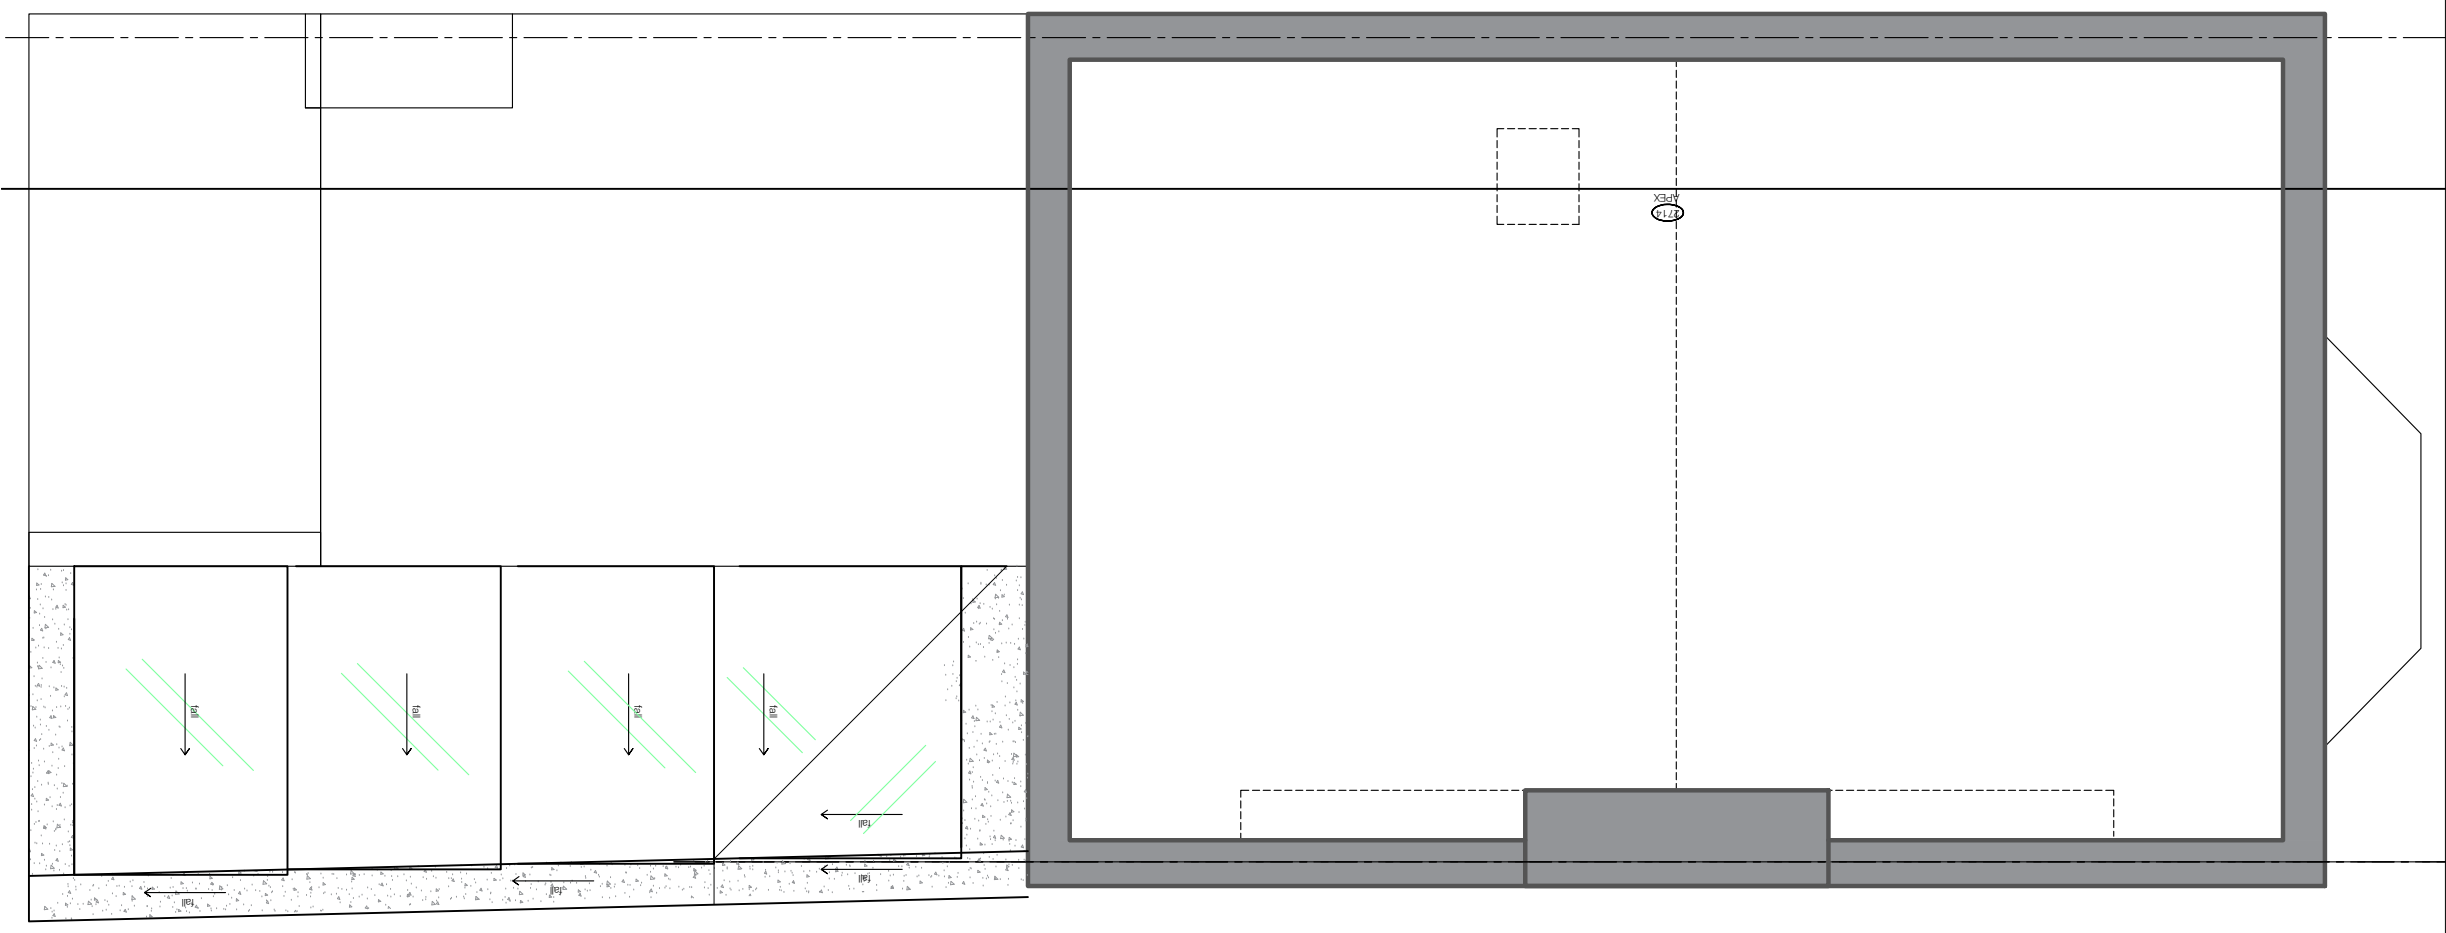

FELIXDB



12 Chichester Road
London NW6 5QN

t. 07966264656

felix@felixdb.co.uk

drawing no. FDB-83GA-A209
title: PROPOSED 3RD FLOOR
project: 83 GASCONY AVENUE NW6 4ND
date: 12/06/2017 20:30:18
revision no.
drawn by: F.P
scale: 1:50@A3

dimensions to be checked on site before construction

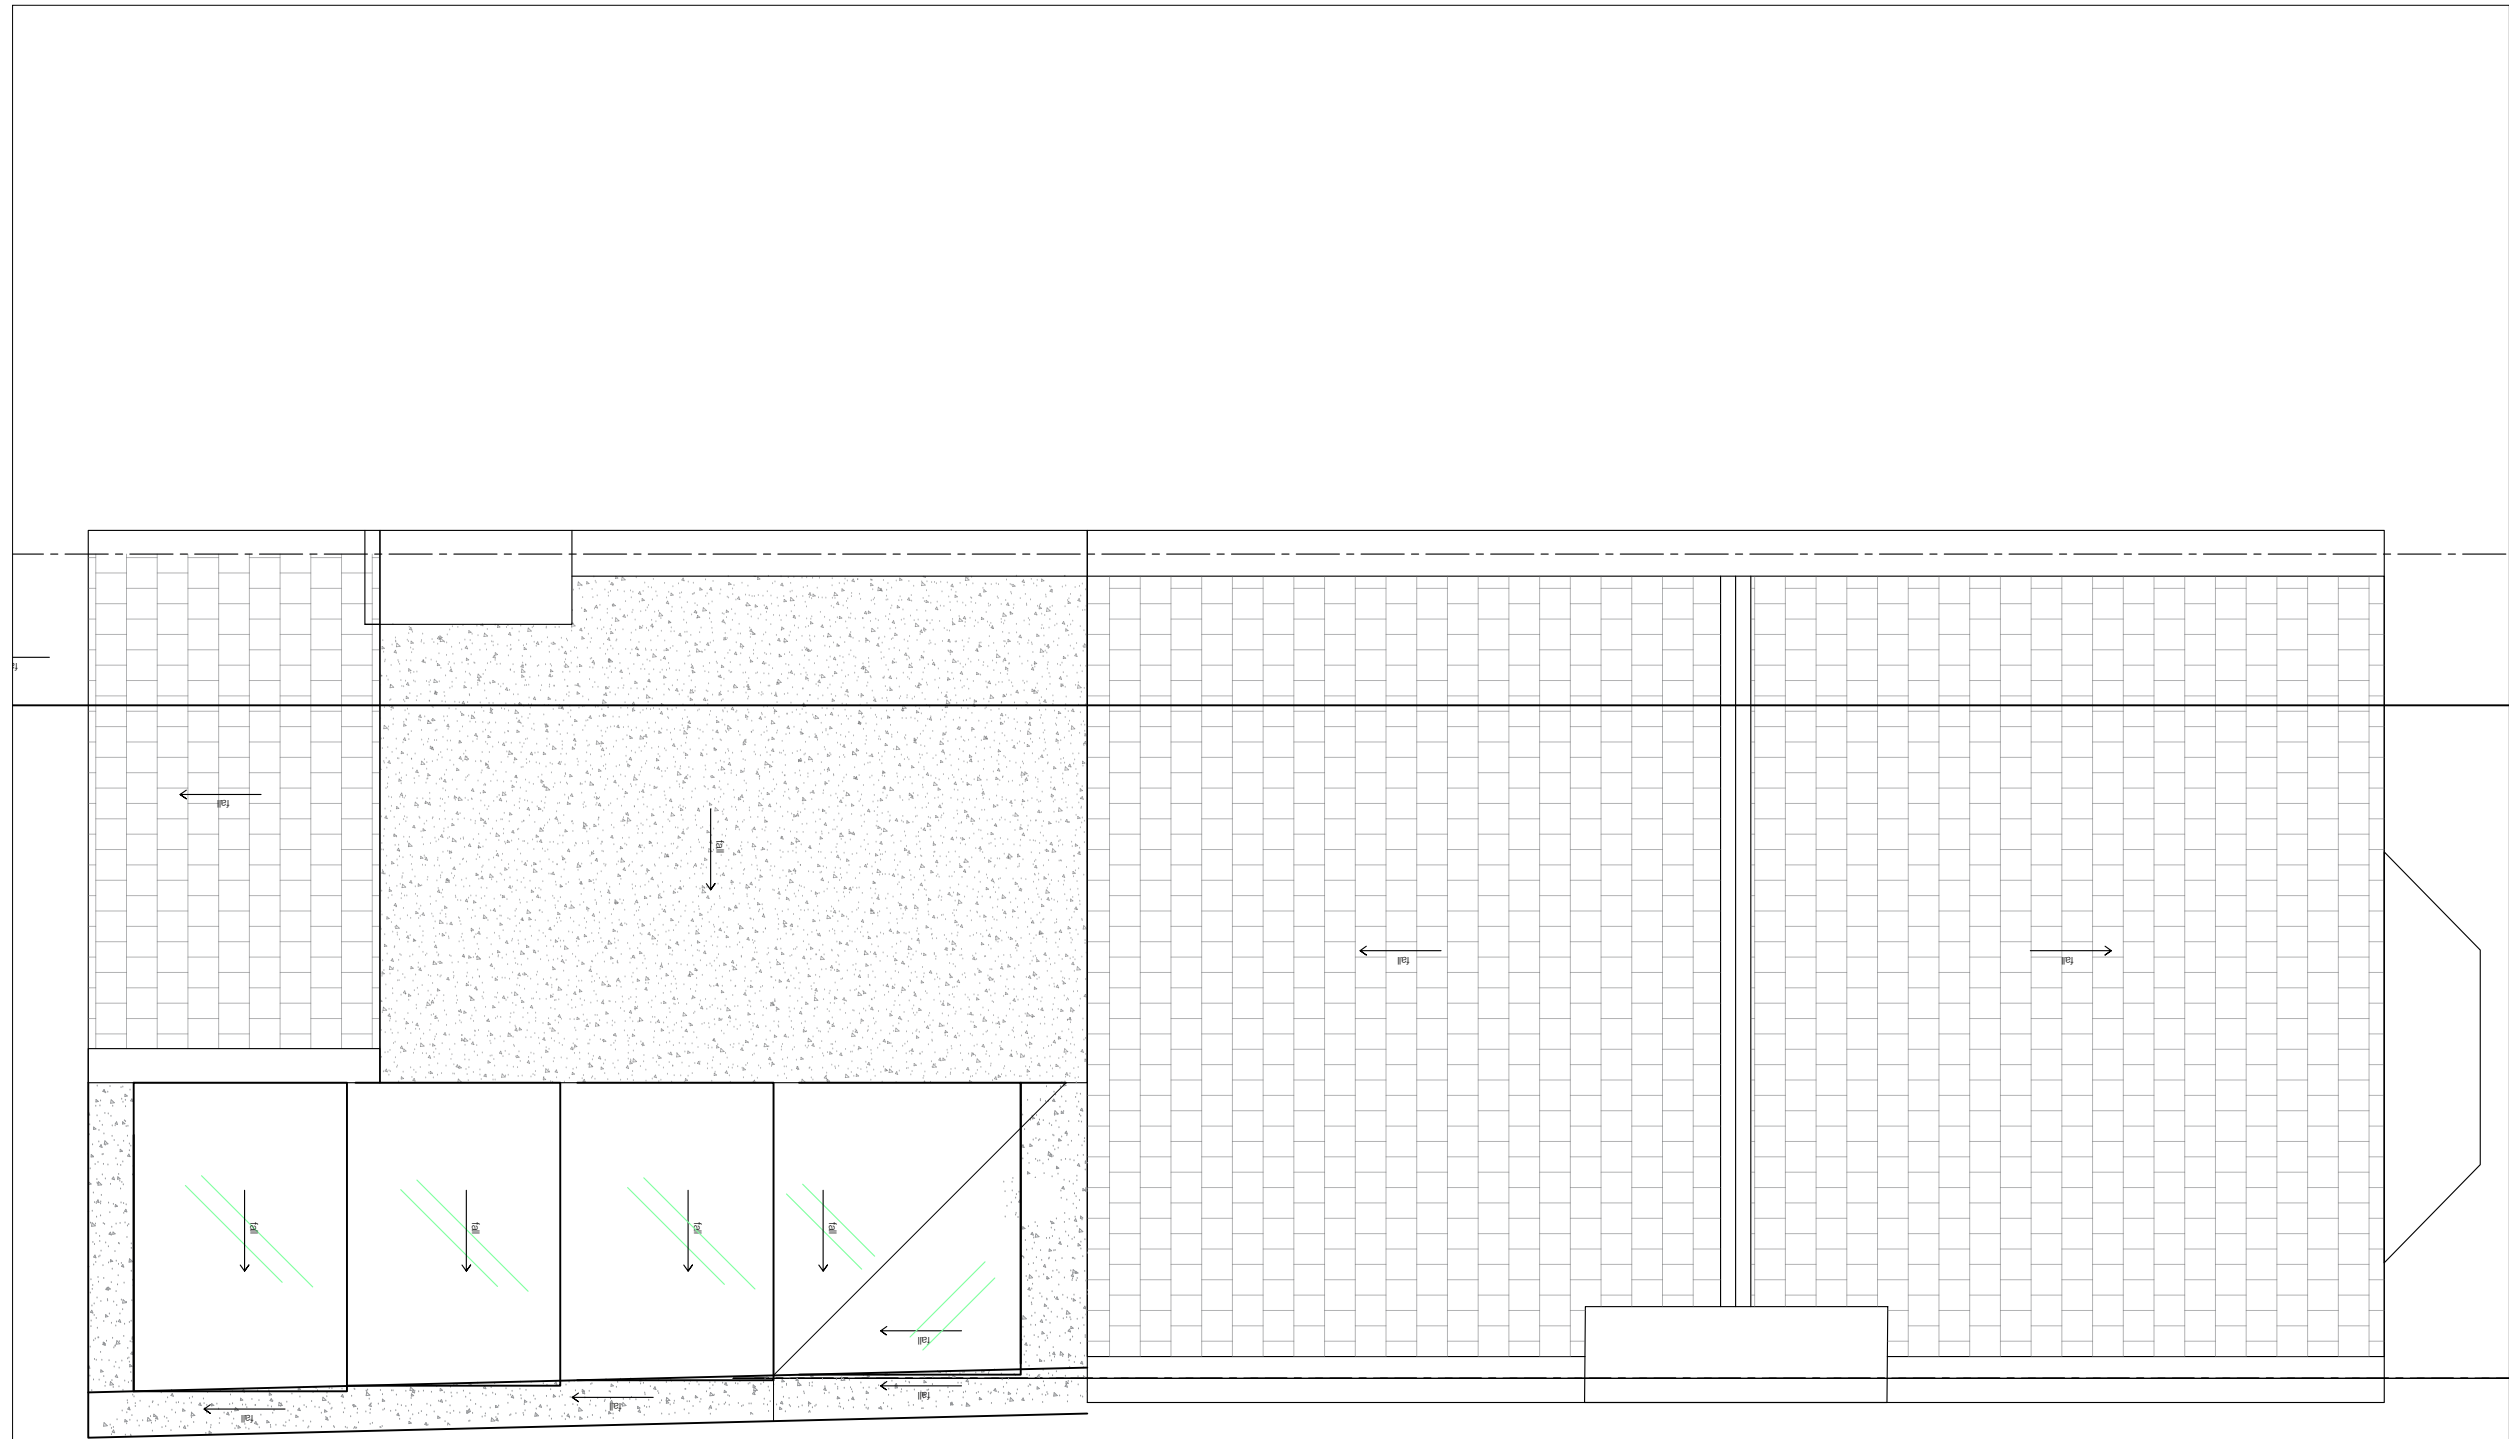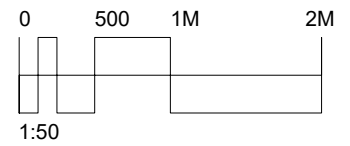

FELIXDB



12 Chichester Road
London NW6 5QN

t. 07966264656

felix@felixdb.co.uk

drawing no. FDB-83GA-A210
 title: PROPOSED ROOF PLAN
 project: 83 GASCONY AVENUE NW6 4ND
 date: 12/06/2017 20:30:21
 revision no.
 drawn by: F.P
 scale: 1:50@A3

dimensions to be checked on site before construction

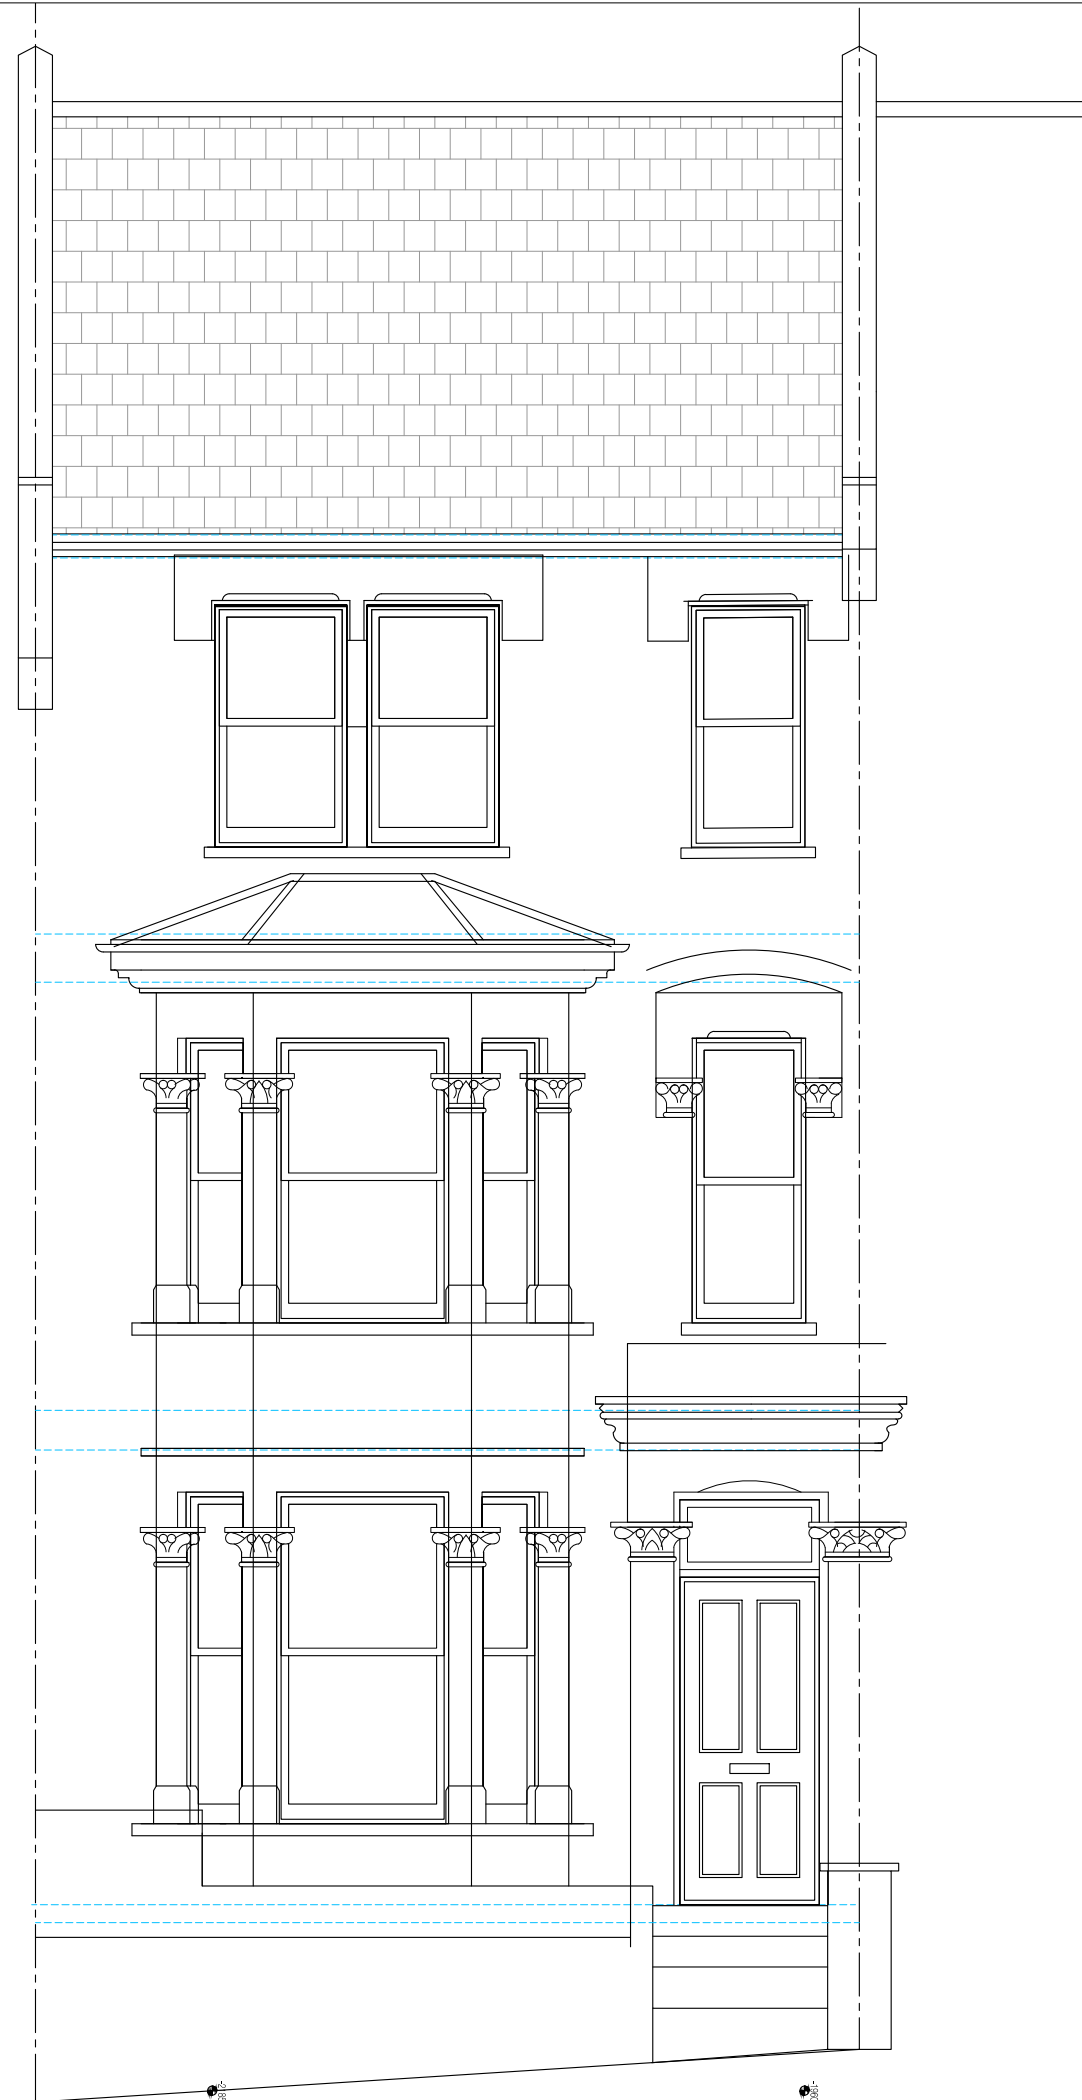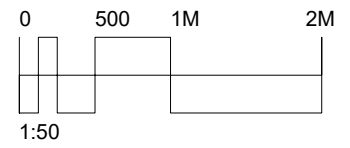

FELIXDB

12 Chichester Road
London NW6 5QN

t. 07966264656

felix@felixdb.co.uk

drawing no. FDB-83GA-A304

title: PROPOSED FRONT ELEVATION

project: 83 GASCONY AVENUE NW6 4ND



date: 12/06/2017 20:30:23

revision no.

drawn by: F.P

scale: 1:50@A3


dimensions to be checked on site before construction

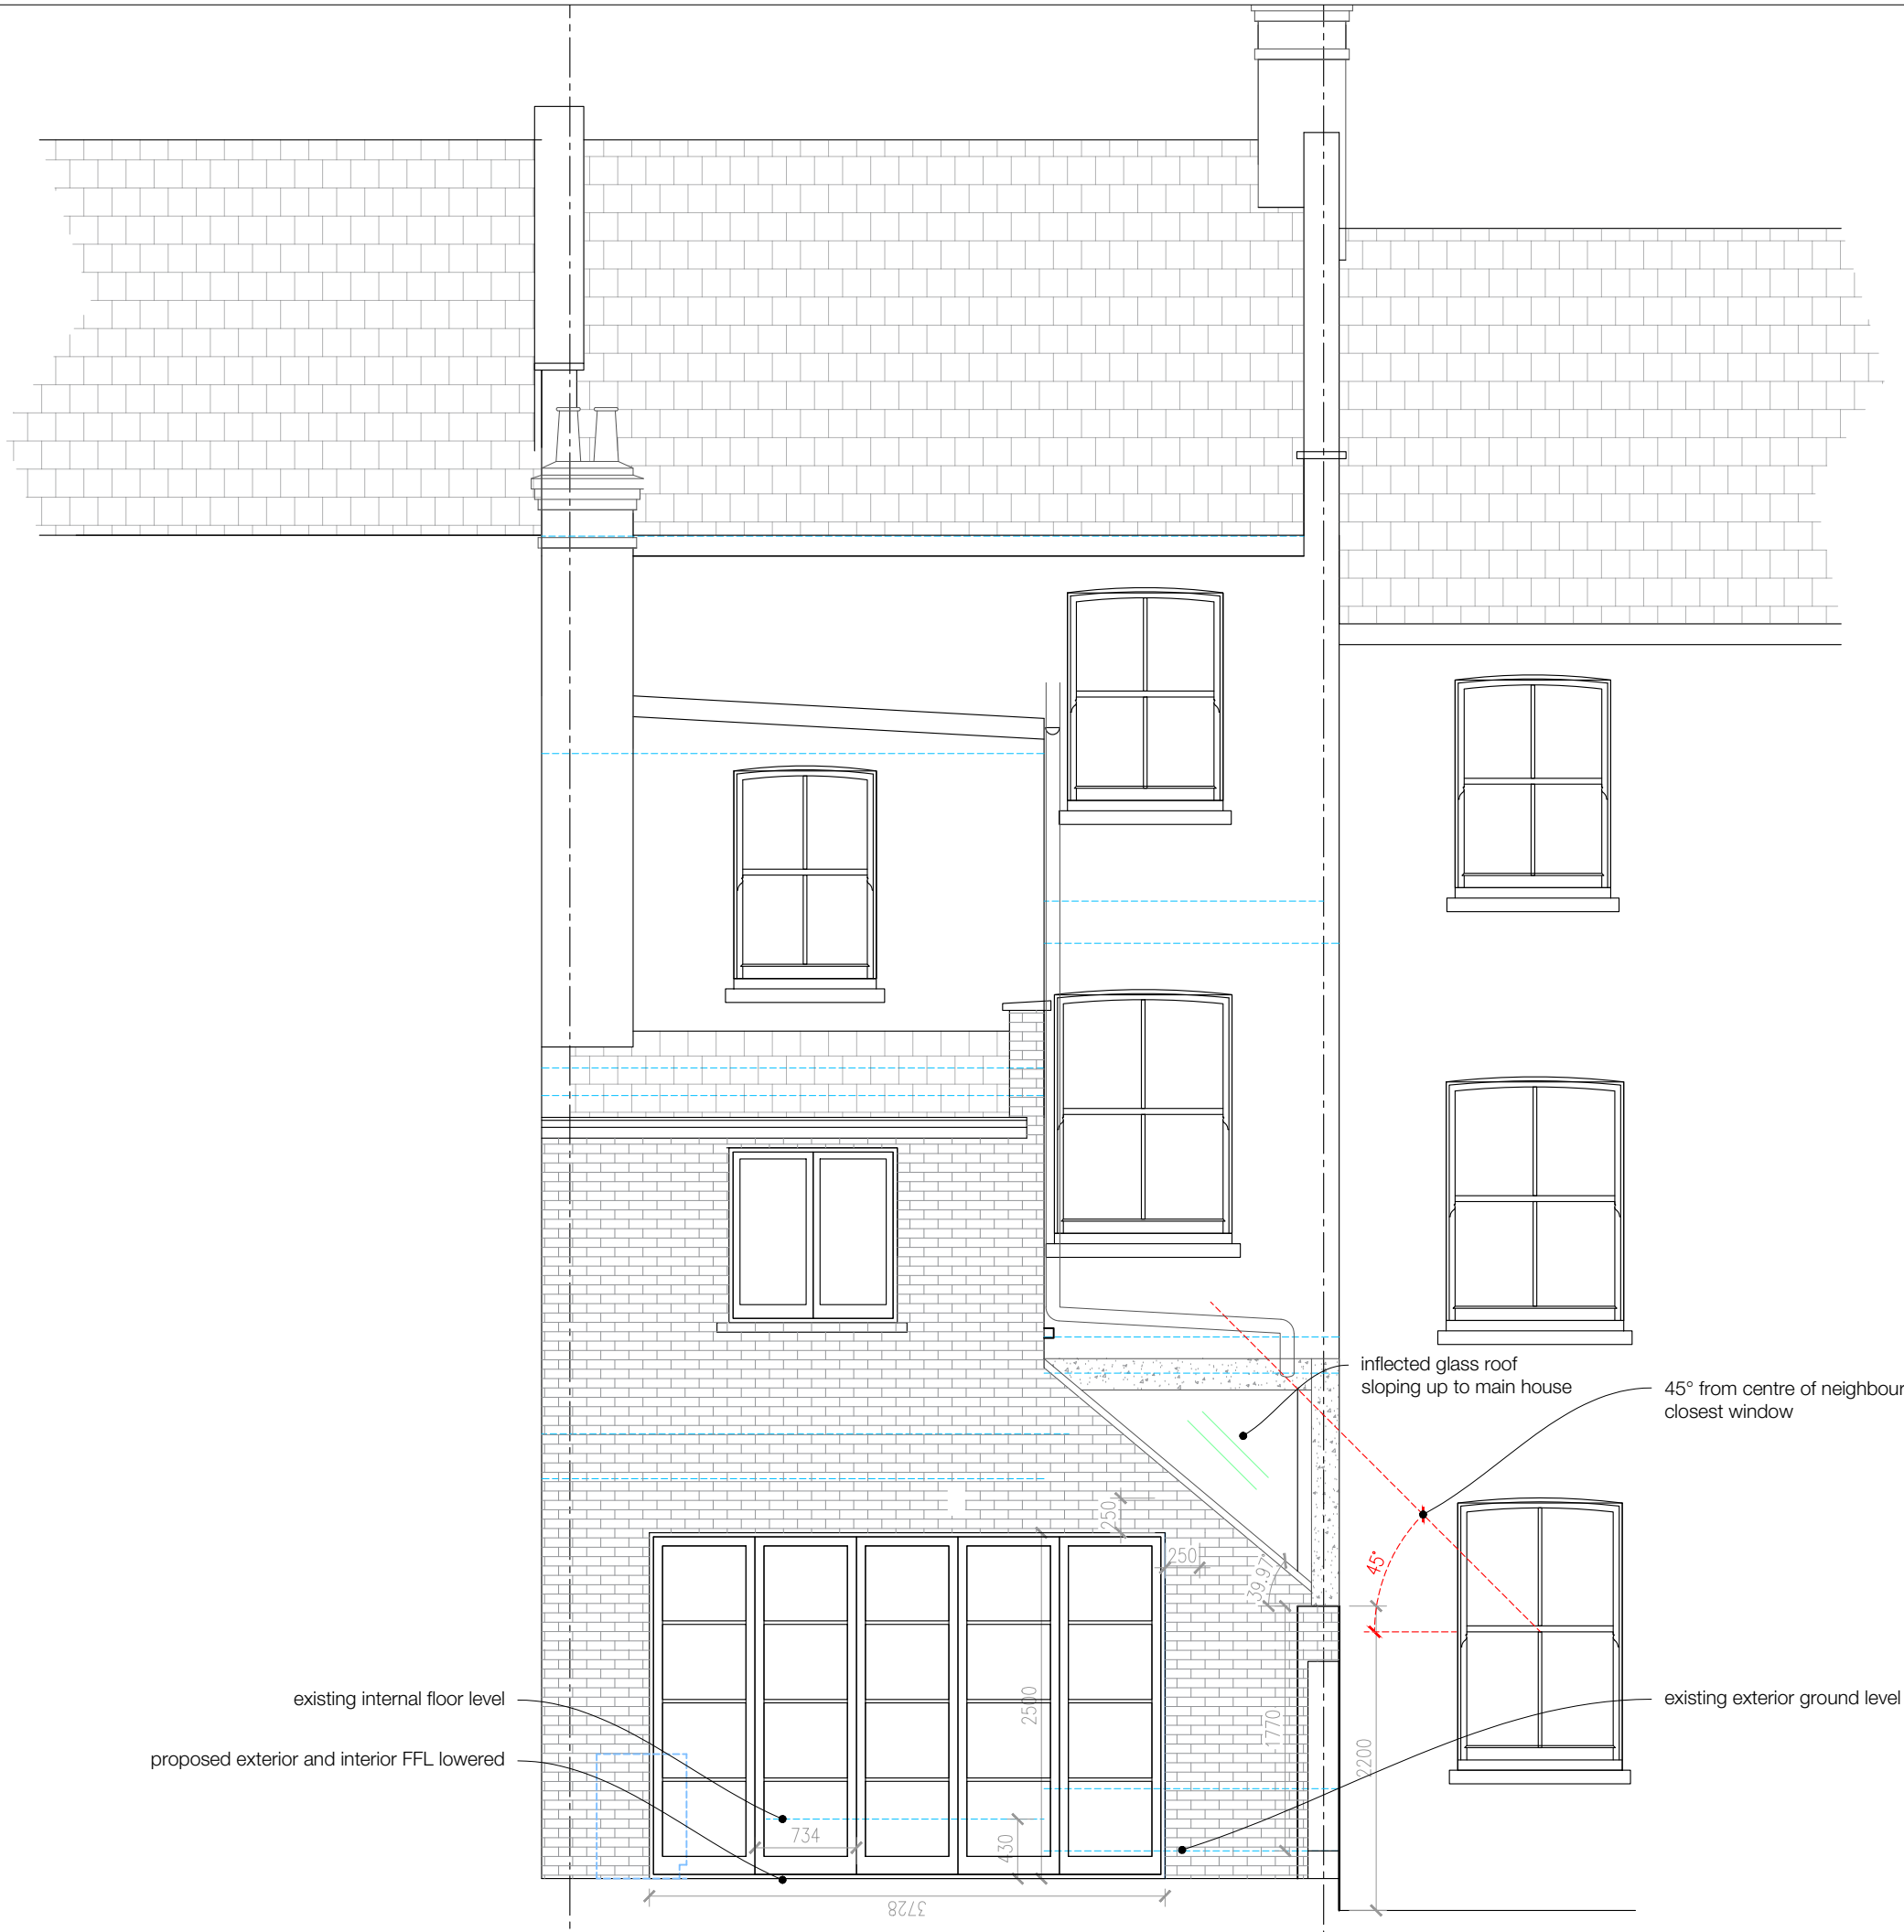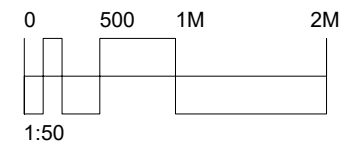

existing internal floor level
 proposed exterior and interior FFL lowered

inflected glass roof sloping up to main house
 45° from centre of neighbours closest window

existing exterior ground level


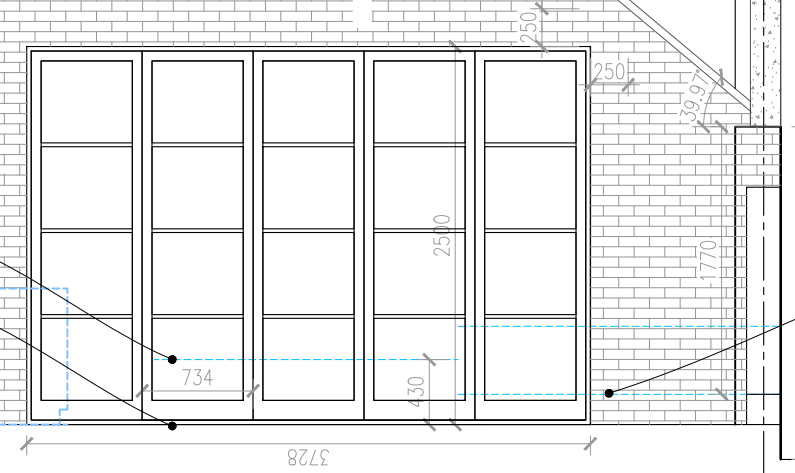


FELIXDB

12 Chichester Road
 London NW6 5QN
 t. 07966264656
 felix@felixdb.co.uk

drawing no. FDB-83GA-A306
 title: PROPOSED REAR ELEVATION
 project: 83 GASCONY AVENUE NW6 4ND
 date: 12/06/2017 20:30:25
 revision no.
 drawn by: F.P
 scale: 1:50@A3

dimensions to be checked on site before construction

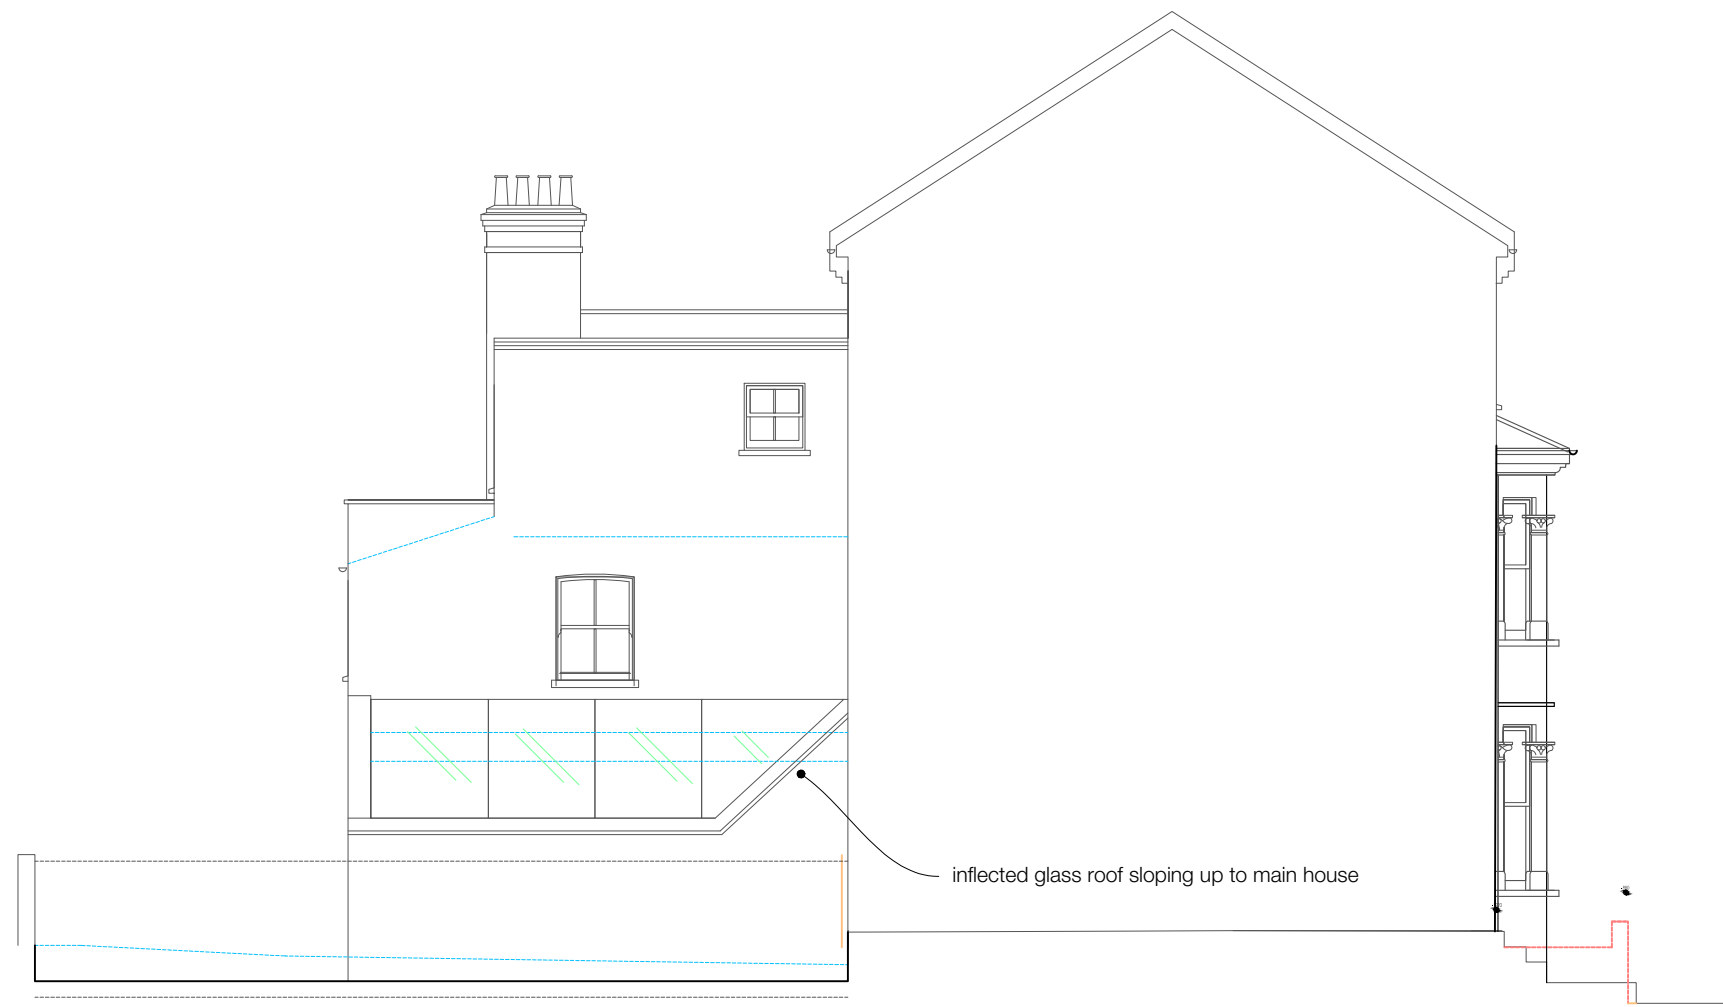
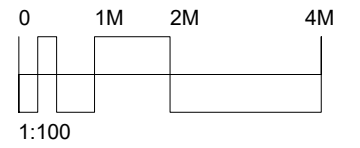


FELIXDB

12 Chichester Road
London NW6 5QN
t. 07966264656
felix@felixdb.co.uk

drawing no. FDB-83GA-A308
title: PROPOSED SIDE ELEVATION
project: 83 GASCONY AVENUE NW6 4ND
date: 12/06/2017 20:30:27
revision no.
drawn by: F.P
scale: 1:100@A3

dimensions to be checked on site before construction

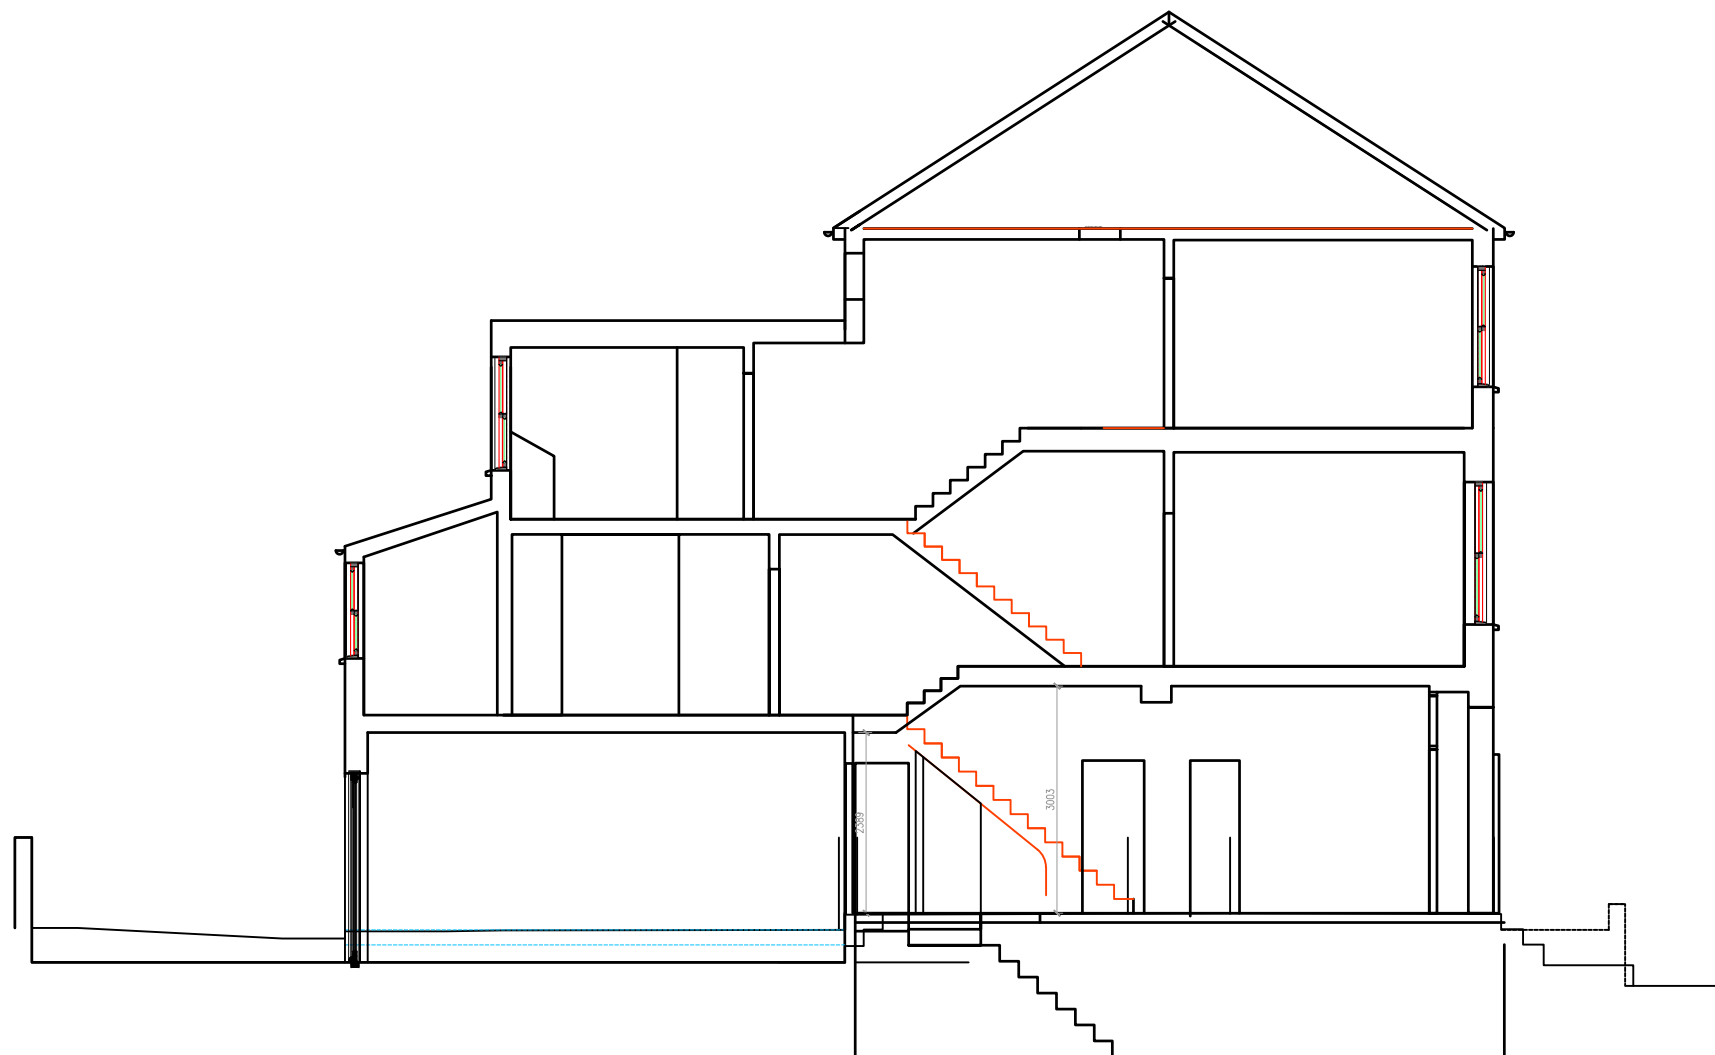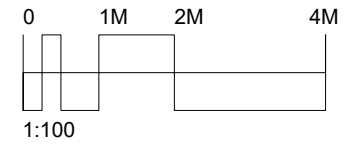

FELIXDB

12 Chichester Road
London NW6 5QN

t. 07966264656

felix@felixdb.co.uk

drawing no. FDB-83GA-A02

title: PROPOSED SECTION AA

project: 83 GASCONY AVENUE NW6 4ND

date: 12/06/2017 20:30:30

revision no.

drawn by: F.P

scale: 1:100@A3

dimensions to be checked on site before construction