


GF-Ground Floor

1:100

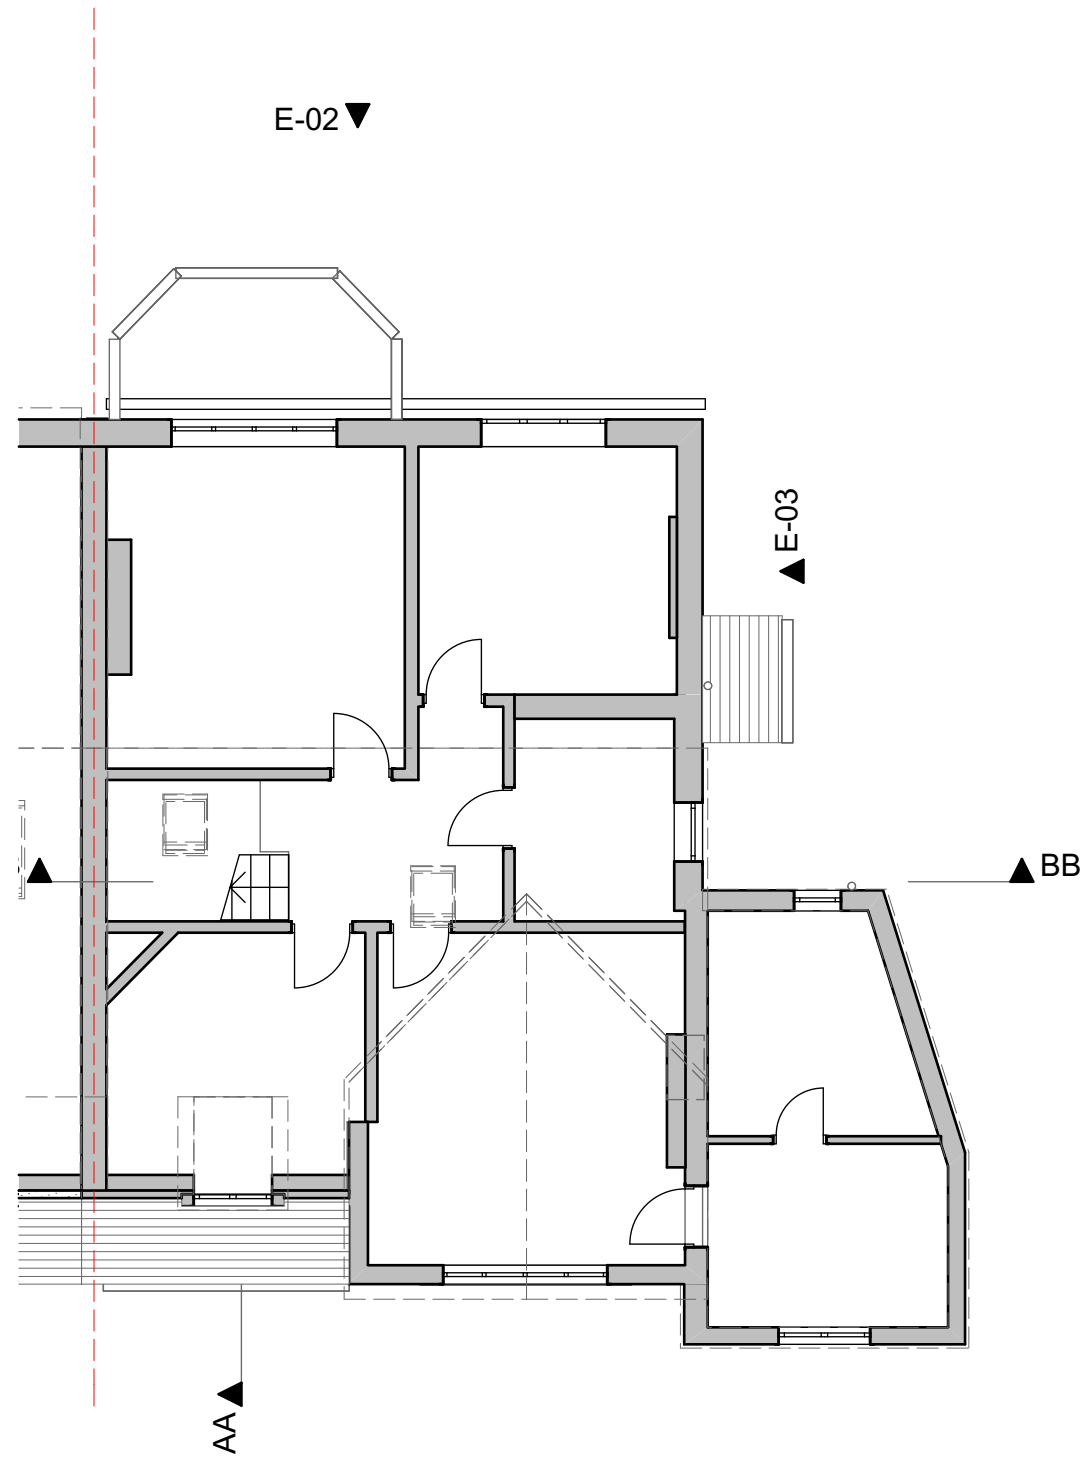




01-First Floor

1:100




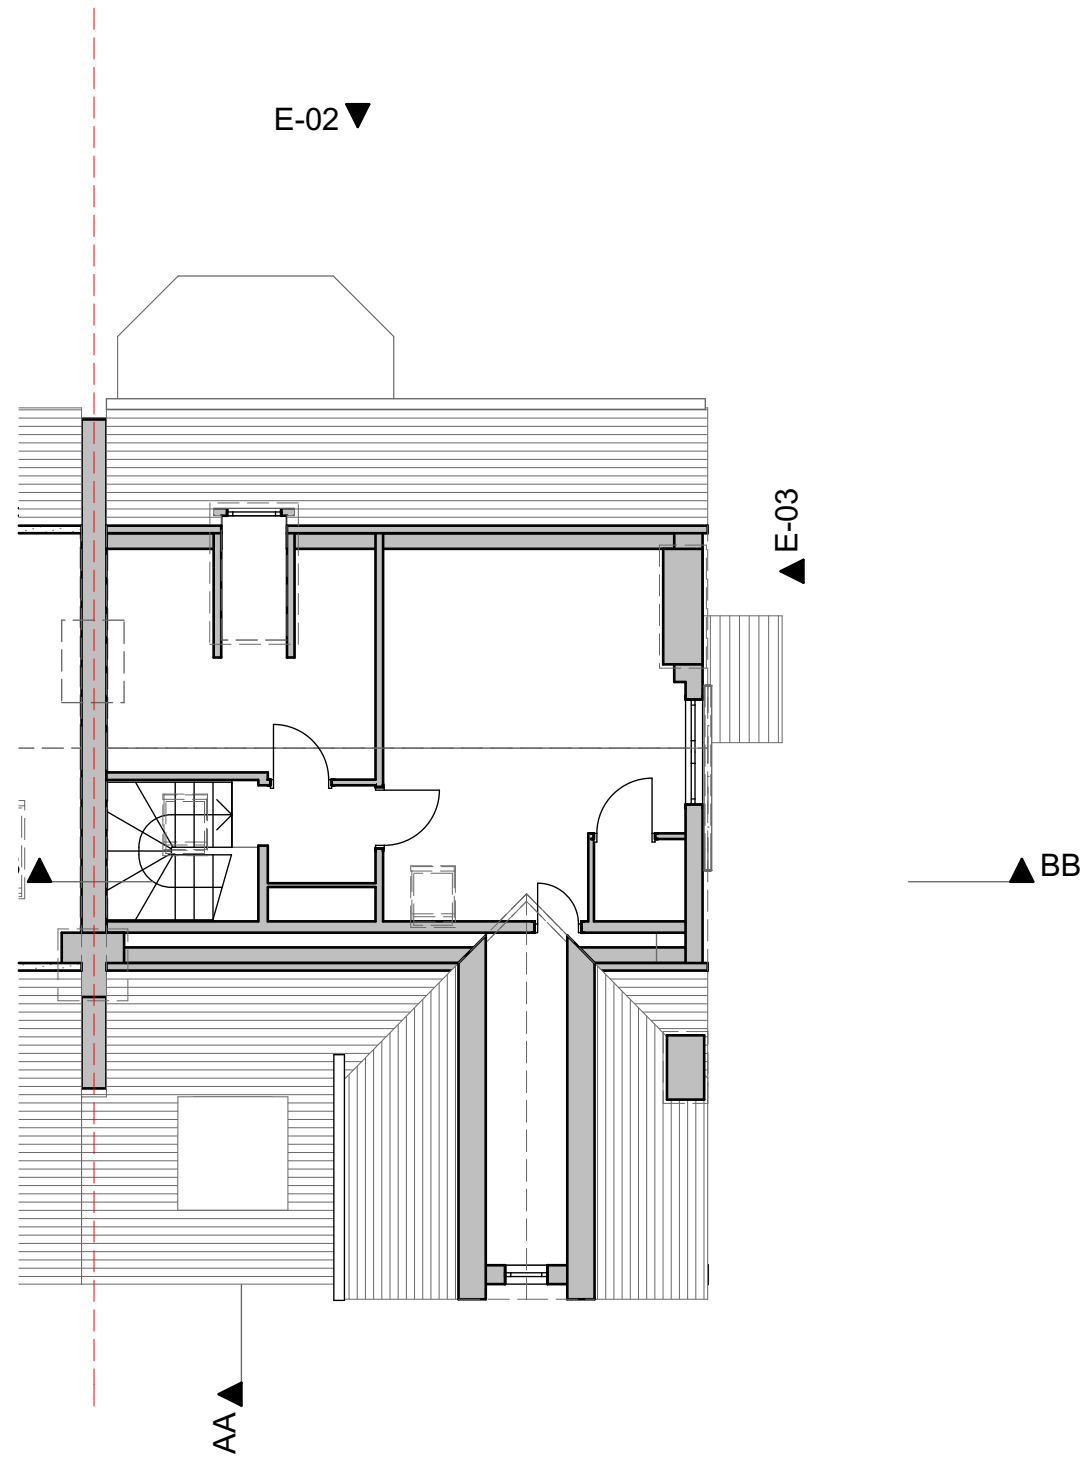


SF- Second Floor

1:100



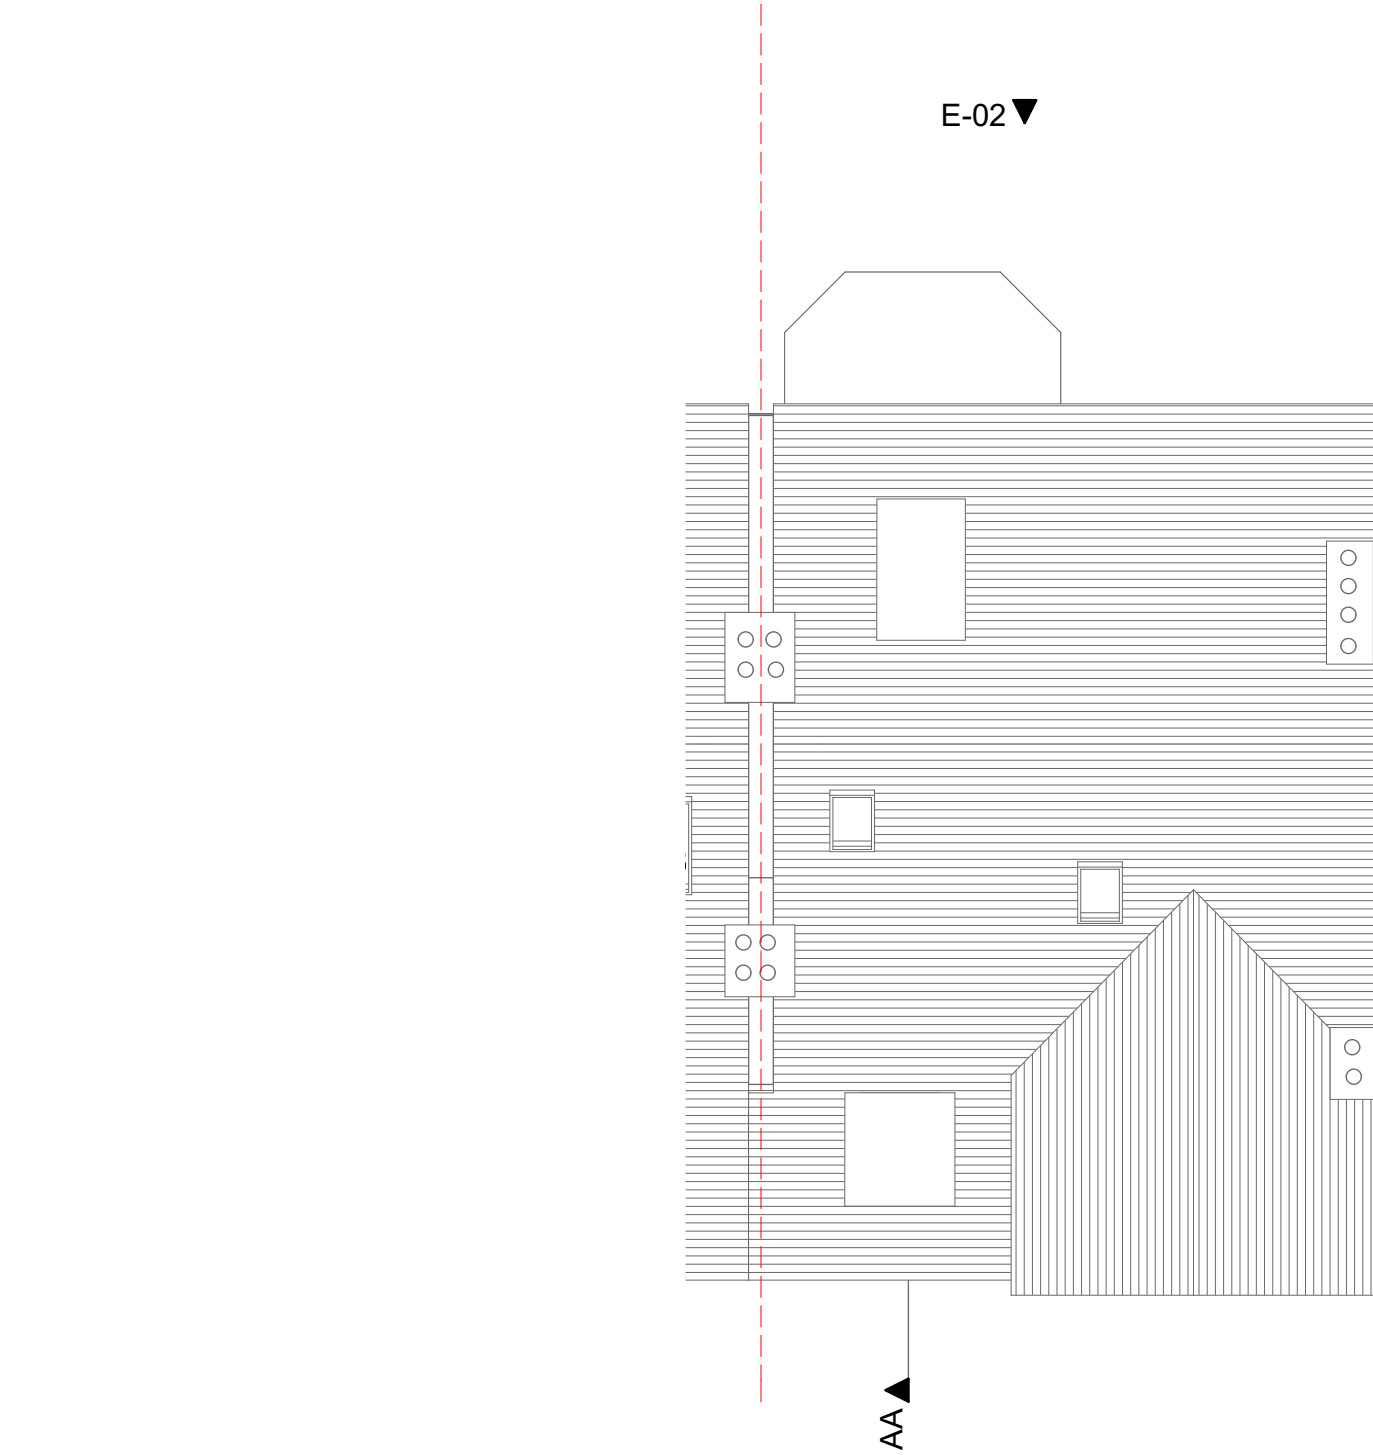

RF- Roof 1:100

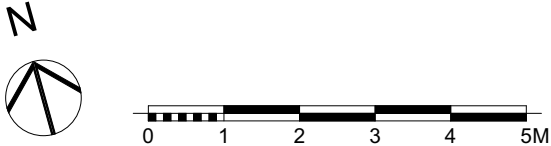

<div>MM ARCHITECTS</div> <div>Fourth & Fifth Floor - Magdalen House 136 - 148 Tooley Street London SE1 2TU 020 7407 6767</div> <div>© Copyright 2017 - All rights reserved Matthew Wood Architects Ltd.</div>	Job Title 1 Briardale Gardens	Drawing Status Planning	Created 06.06.17	Drawing Name Existing - Roof Plan		Revision Notes
	Job Number 1614 Drawn by - Barry Chippendale	Drawing Scale 1:100 at A3 Do not scale from this drawing. If in doubt, ask.	Issue Date 12.06.17	Layout ID E1.3	Revision	