
NOTES

DO NOT SCALE FROM THIS DRAWING

PLANNING

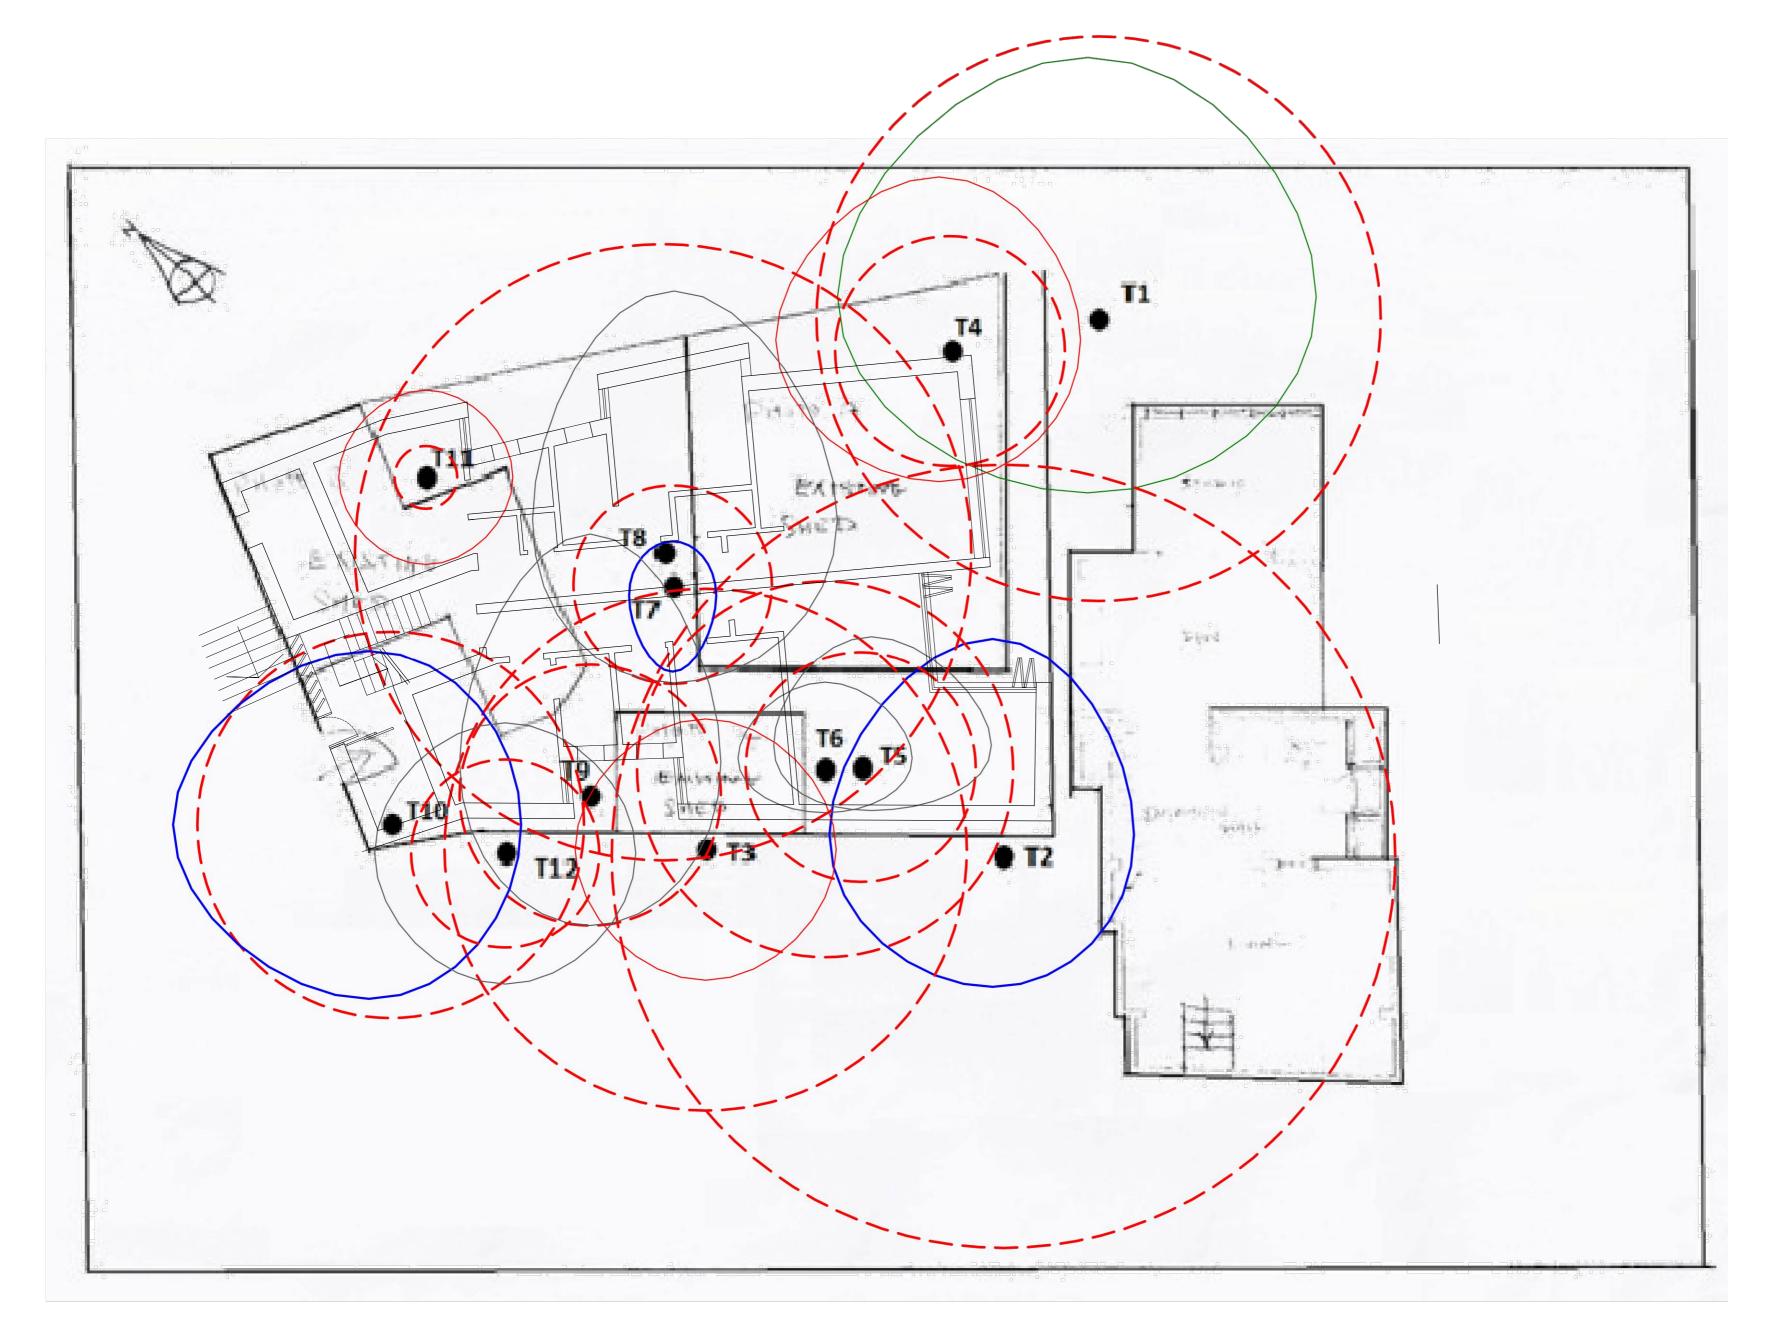



Key

Category A Tree Canopy Spread

Category B Tree Canopy Spread

Category C Tree Canopy Spread

Category U Tree Canopy Spread

Root Protection Area

> Tree Route protection area diagram from Tree Aware UK.

Drawing no. 33461-3-01 **Date** 08/11 /16

Martin Evans Architects ©

18 Charlotte Road London EC2A 3PB tel 020 7729 2474

JOB 6 Streatley Place London NW3 1HP

TITLE

Proposed Ground Floor Plan overlaid on tree route diagram

12.06.17 SCALE 1:100 @ A2 DRAWN G.R.

DRAWING NO. STR-PL-GA-ARB-01

Scale 1:100