



location plan: 1:1250

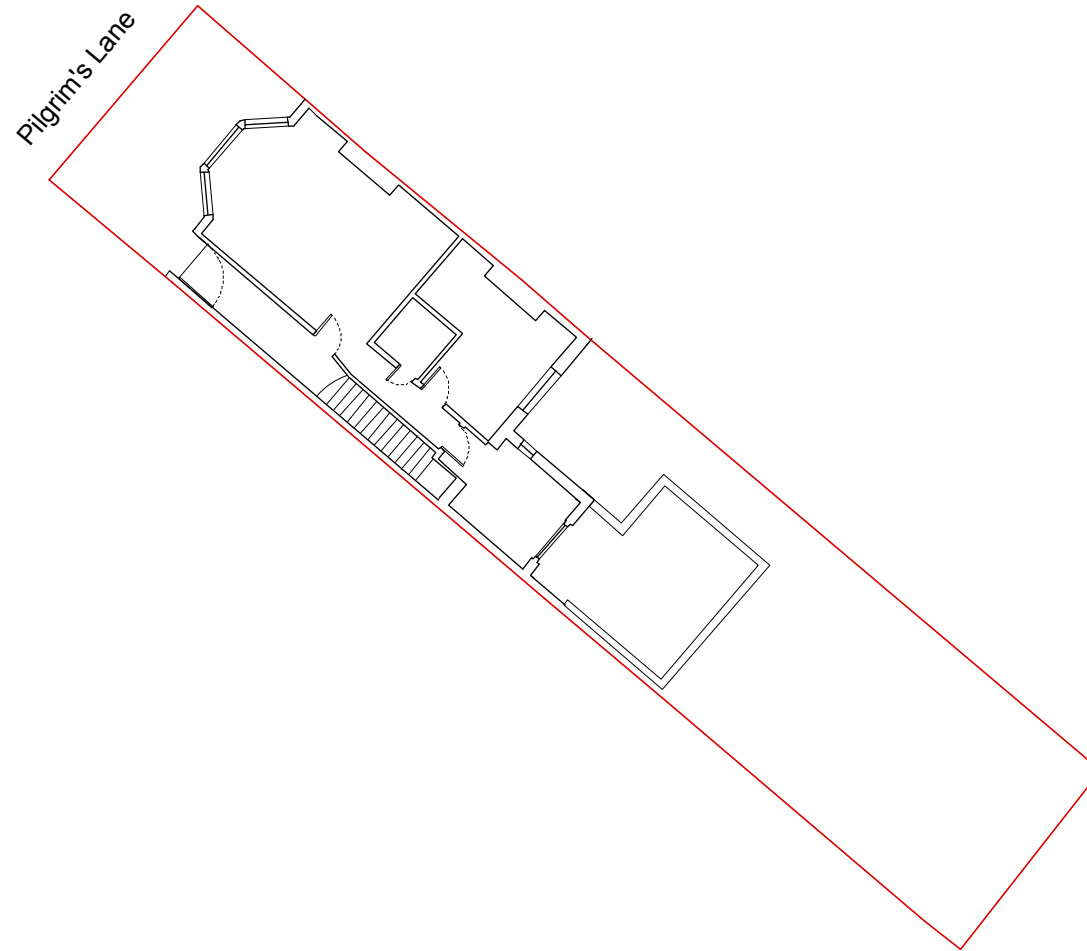

site plan: 1:200

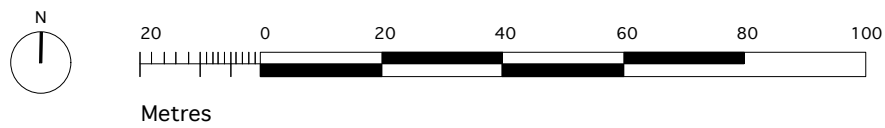

Rev	Date	
-	stage F: production information -issued for information -client -planning	22.03.17
-	stage F: production information -issued for information -client -planning	01.01.17
-	stage F: production information -issued for information -client -planning	01.12.16
-	stage F: production information -issued for information -client -planning	26.10.16
-	stage F: production information -issued for information -client	24.10.16
-	stage F: production information -issued for information -client -contractor	23.09.16
-	stage F: production information -issued for tender -client -contractor -building control -party wall surveyor	09.09.16
-	stage E: outline proposal -issued for information -clients	23.05.16
-	stage D: outline proposal -issued for information -clients	14.04.16
-	stage D: outline proposal -issued for information -consultants	15.03.16
-	stage C: outline proposal -issued for information -client -council	29.02.16
-	stage AB: measured survey -issued for information -client	22.01.16

**For Information**

Issued only for purpose indicated  
This drawing to be read in conjunction with all Consultants information.  
All dimensions to be checked on site.  
Do not scale, except for planning purposes.  
This drawing is protected by copyright.

JOB NUMBER 176

JOB TITLE  
**Subramaniam Snyder**  
62 Pilgrim's Ln, Hampstead, London NW3 1SN

DRAWING TITLE  
**Site and location plans**  
existing

SCALE: 1:1250 and 1:200 @ A3

DATE: March 2016

DRAWING NO.	REV
<b>A/01/001</b>	-