


1

Rear Elevation

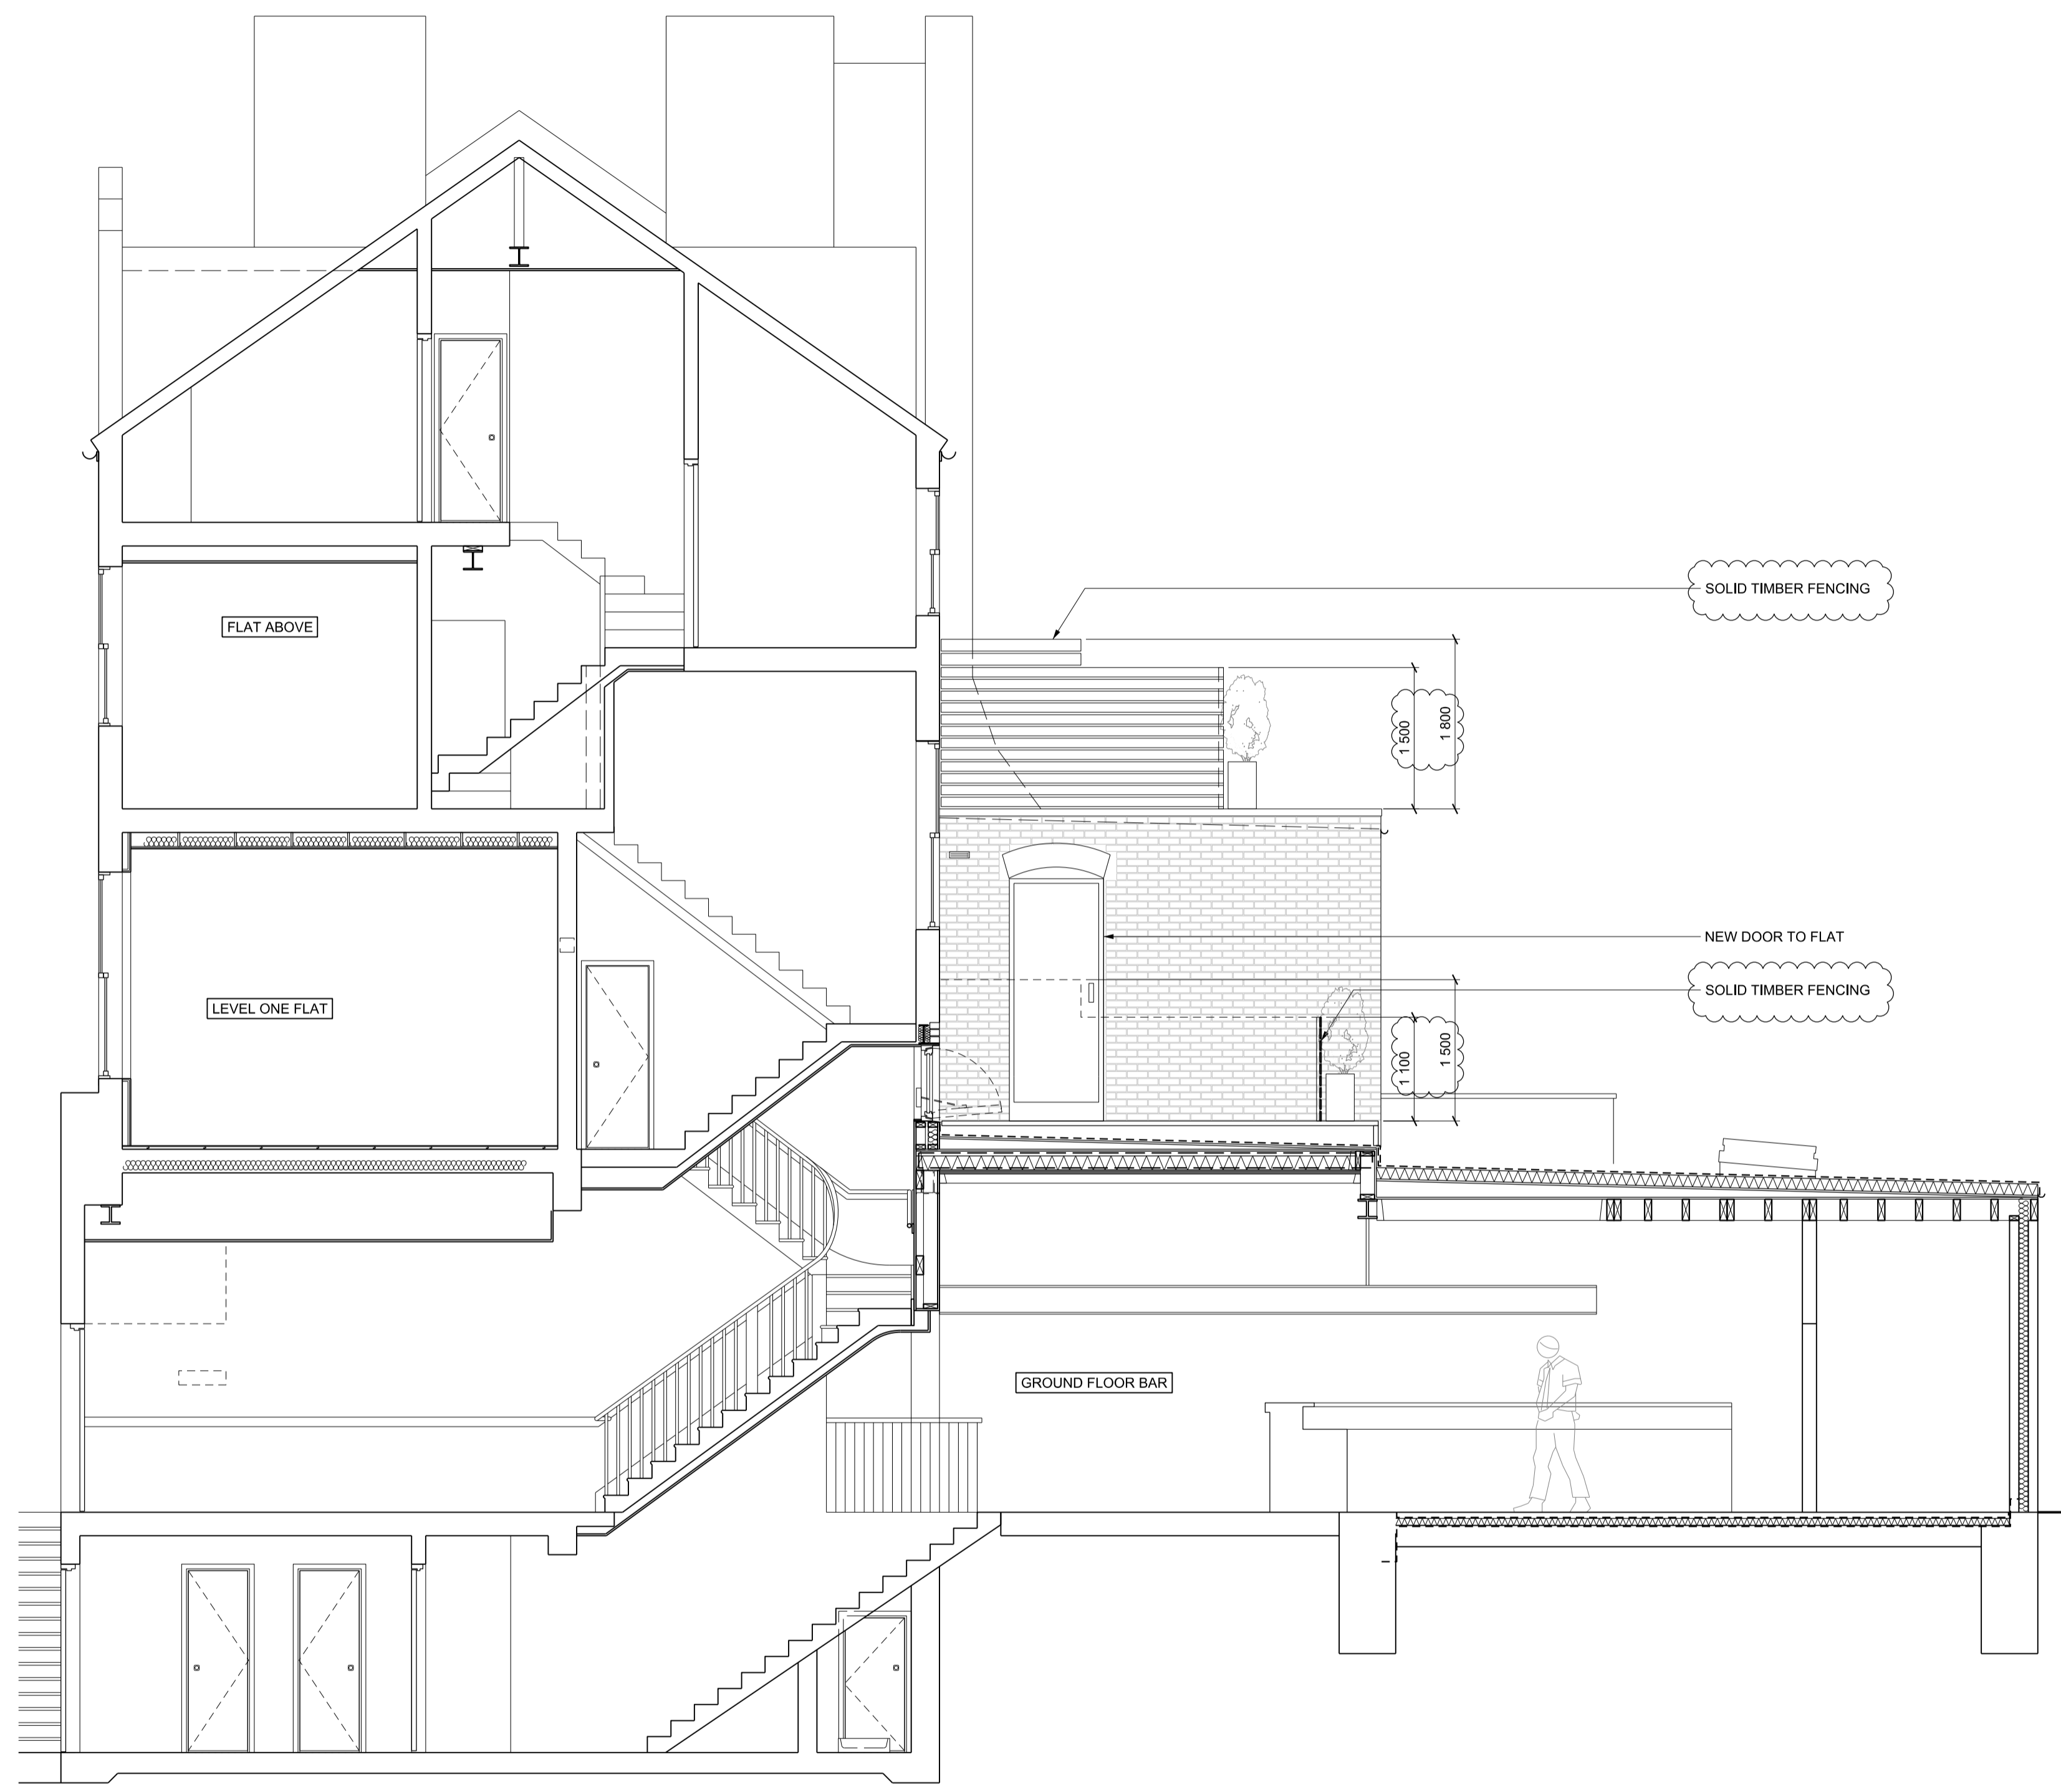

2

Section


Drawing Purpose		
<b>For Information</b>		
Drawn by	Checked by	Authorised by
TT	KH	KH

Do not scale from drawing. The author of this drawing takes no responsibility for any dimensions obtained by measuring or scaling from this drawing and no reliance may be placed on such dimensions. If no dimension is given, it is the responsibility of the recipient to ascertain the dimension specifically from the author or by site measurement.  
The sizing of all structural and service elements must always be checked against the relevant engineer's drawings. No reliance should be placed upon sizing information shown on this drawing.

Revision	Date	Description
01	09 Dec 2016 25 May 2017	Planning Pre-application Planning Pre-application

Legend	Key Plan

Architect	Collective Works LLP
8 Mackintosh Lane London E9 6AB	
info@collectiveworks.net http://www.collectiveworks.net	

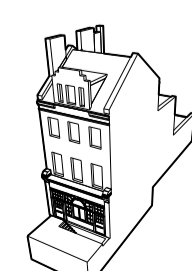Project	0030 Kilburn Ironworks
	
Client	Partridge Property Ltd. Will Partridge

Drawing Title			© copyright Collective Works LLP, all rights reserved 2016		
<b>Proposed Elevation &amp; Section</b>					
Scale @ A1	1:50		Drawing Number	CW-0030-A-217	
Drawing Date	09 Dec 2016	Revision Date	25 May 2017	Revision	01