

THIS DRAWING IS TO BE READ IN  
CONJUNCTION WITH RBD DRAWING  
NO. AR2287/P30

**NON-MATERIAL AMENDMENT**  
(APP NO: 2016/2388/P) JUNE 2017

PROJECT  
FLAT 4, 1 WOODCHURCH RD  
LONDON NW6 3PL

DRAWING TITLE  
**PROPOSED WINDOW DETAILS - W3  
(TYPE A)**

DATE  
10.01.16

DRAWN BY  
APW

SCALE  
1:10


REVISION NOTES

DRAWING NO.  
**AR2287/P40**


REVISION

**Notes**  
All dimensions are to be checked on site. Any discrepancies or omissions must be reported to the Architect immediately. This drawing is the property of Realisation by Design Ltd. Copy/right reserved. All dimensions shown are finished dimensions unless stated otherwise.


ARCHITECTURE & INTERIORS  
**RD**  
4 Montpelier Street, London SW7 1EE. Web: www.rbd-design.com  
Tel: +44 (0)207 193 7245 Email: office@rbd-design.com

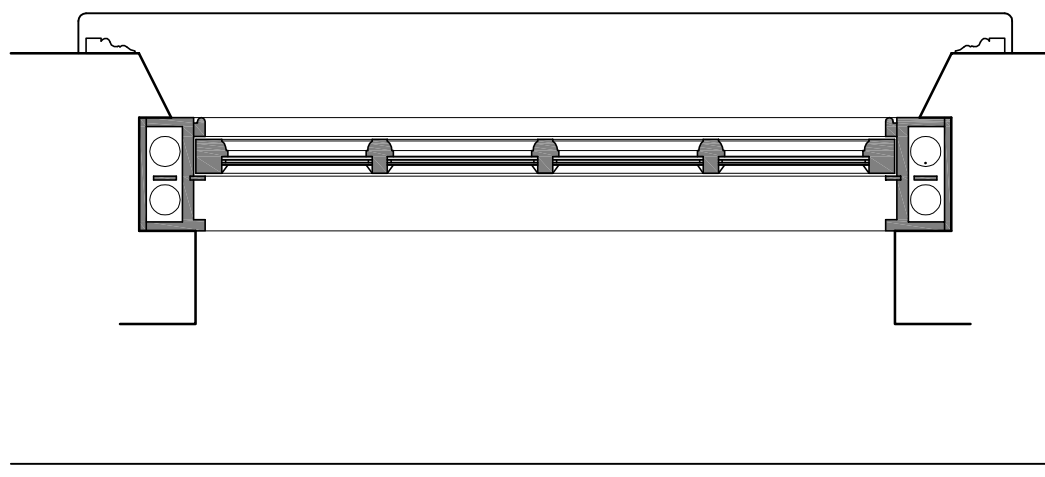

PLAN

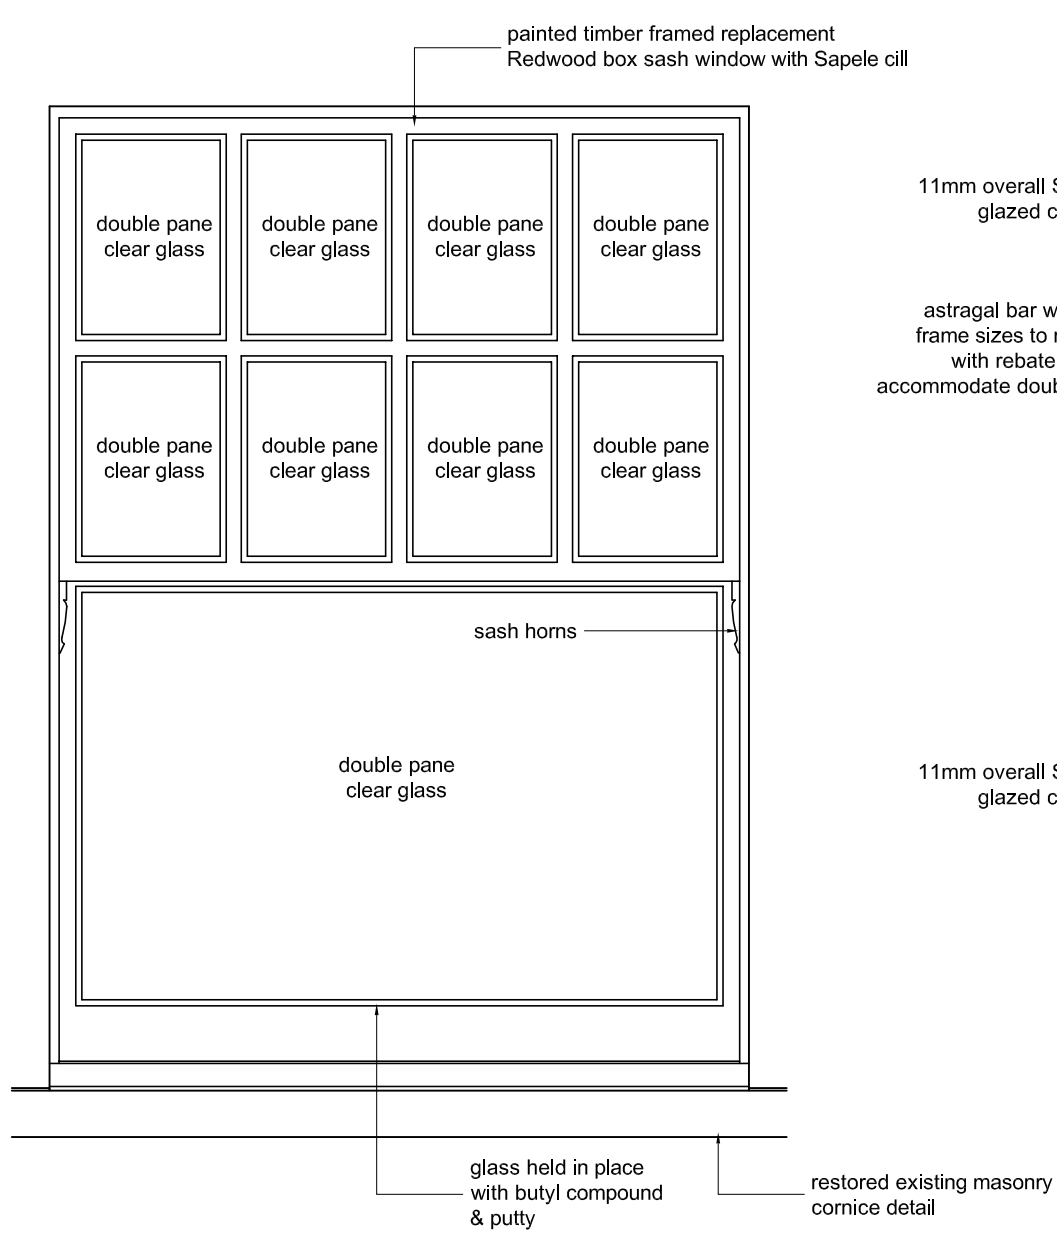

FRONT ELEVATION

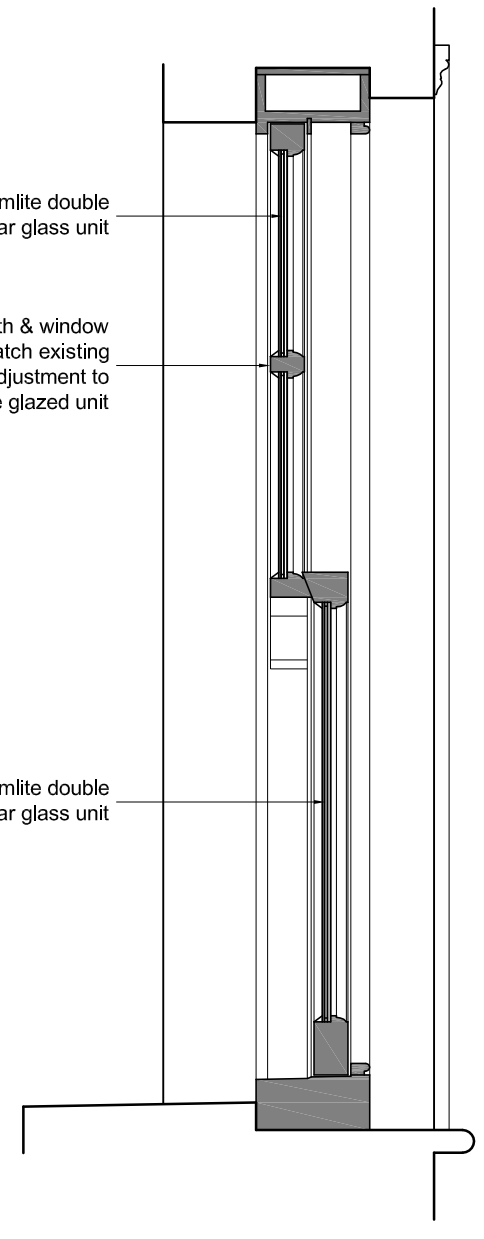

SECTION

Scale 1:10 @ A3

