


IOS map scale 1:1250

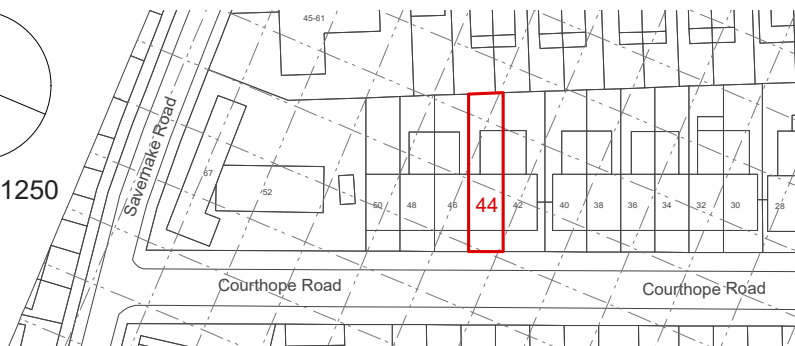

do not scale dimension from this drawing.
all measurements given are indicative.
all dimensions to be determined on site
prior to purchase and manufacture.
all discrepancies between indicative
dimensions and those measured on site
to be brought to the architect's attention.

this drawing is copyright and should not be
copied or duplicated in anyway without the
consent of truekiffin & Co Ltd

drawing title
Roof plan and Front elevation
Previously approved (ref: 2016/5977/P)

project
44 Courthope Road
London
NW3 2LD

reference



status
Planning

tk
truekiffin&co
chartered architects
1006 harrow road
london NW10 5NS
t. 020 8964 3260
f. 020 8964 3210
e: info@truekiffin.co.uk


project No 966 date 06/17
drawing No PE'X'01 revision' scale 1:100

ROOF PLAN AND FRONT ELEVATION
PREVIOUSLY APPROVED (REF 2016/5977/P)



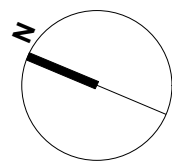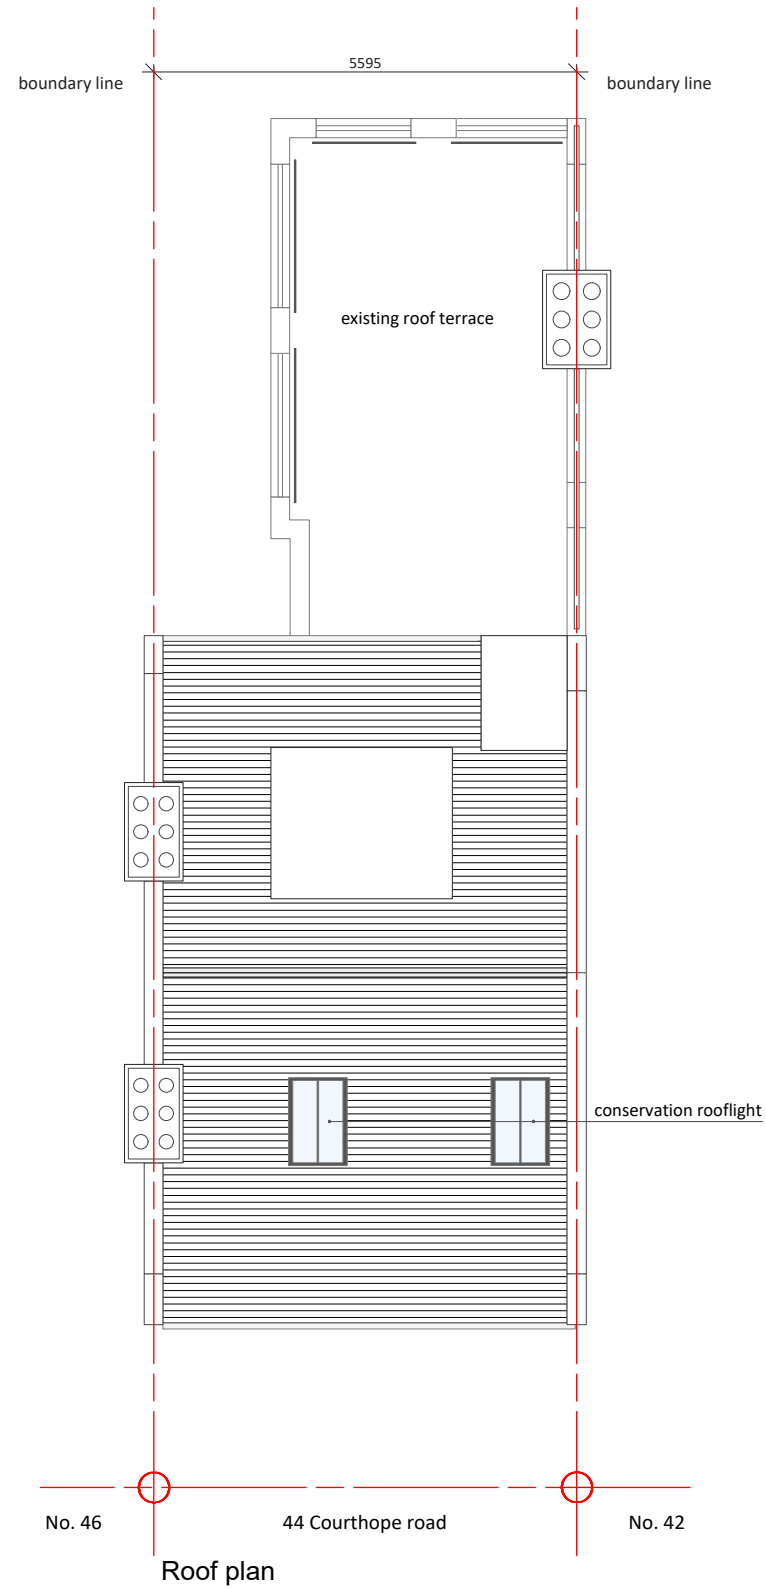

IOS map scale 1:1250

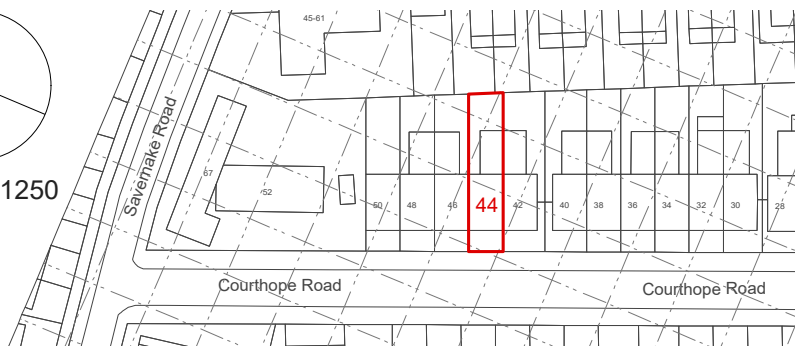

do not scale dimension from this drawing.
 all measurements given are indicative.
 all dimensions to be determined on site
 prior to purchase and manufacture.
 all discrepancies between indicative
 dimensions and those measured on site
 to be brought to the architect's attention.

this drawing is copyright and should not be
 copied or duplicated in anyway without the
 consent of truekiffin & Co Ltd



drawing title
 Roof plan and Front elevation
 Proposed

project
 44 Courthope Road
 London
 NW3 2LD

reference

status
 Planning

tk
 truekiffin&co
 chartered architects
 1006 harrow road
 london NW10 5NS
 t. 020 8964 3260
 f. 020 8964 3210
 e: info@truekiffin.co.uk

project No 966 date 06/17
 drawing No PE'01 revision' scale 1:100

ROOF PLAN AND FRONT ELEVATION
 PROPOSED