



Notes

Dimensions are to be verified on site prior to construction.


Ordnance Survey Data reproduced by permission of Ordnance Survey® on behalf of Her Majesty's Stationery Office. © Crown Copyright. All rights reserved.

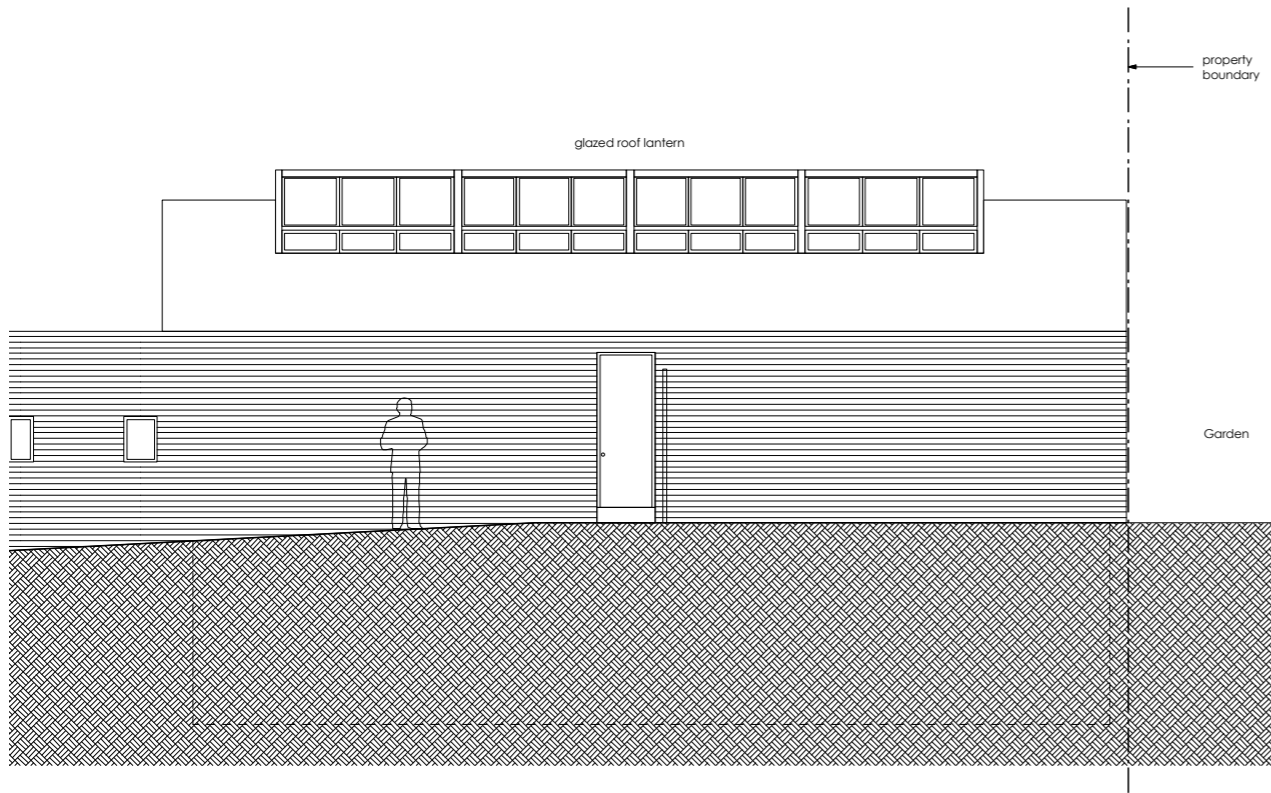

01 Existing East Elevation onto shared access

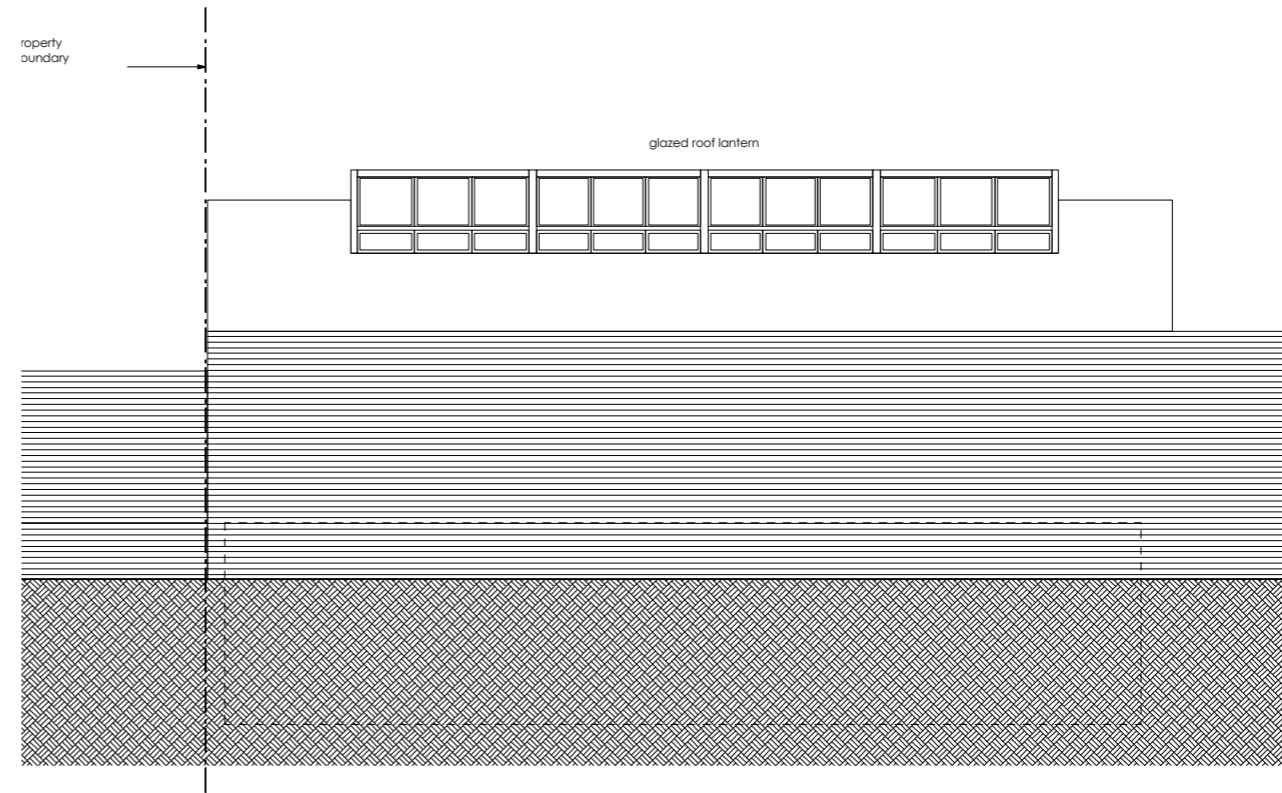

02 Existing West Elevation onto Landleys Field Flats

 

Revisions

YY.MM.DD - Description


Craig More | Architect

MORE design Ltd
2 Lambton Mews
London N19 3DR


020 7281 7985
mail@moredesign.co
www.moredesign.co

2 Hargrave Place N7 0BP
Existing Elevations

Scale 1:100
Date 17.06
Drawing Number 059.030

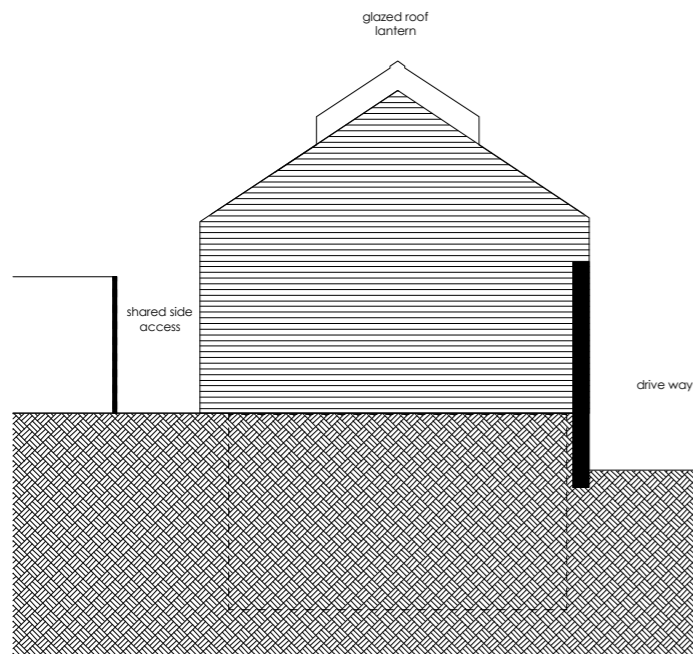

03 Existing North Elevation

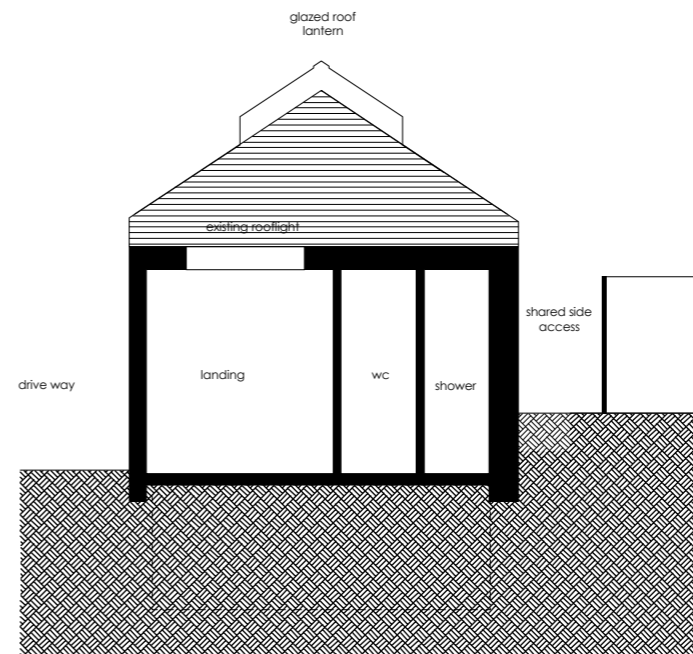

04 Existing South Elevation facing neighbouring flat