




- NOTES
1. COPYRIGHT OF THIS DRAWING IS THE PROPERTY OF THE ARCHITECTS AND MAY NOT BE REPRODUCED WITHOUT THEIR PERMISSION.
 2. WRITTEN DIMENSIONS TO BE USED IN PREFERENCE TO SCALED DIMENSIONS AT ALL TIMES.
 3. ALL DIMENSIONS AND LEVELS TO BE VERIFIED BY THE CONTRACTOR ON SITE AND ANY DISCREPANCIES REPORTED TO THE ARCHITECTS.
 4. DRAWINGS ARE BASED ON THE ASSUMPTION THAT ADEQUATE LOAD BEARING CAPACITY STRUTS WILL BE ENCOUNTERED AT THE DEPTHS INDICATED. IF THIS IS FOUND NOT TO BE THE CASE, THE DEPTHS MUST BE INCREASED TO THE SATISFACTION OF THE LOCAL AUTHORITY BUILDING INSPECTOR AND BUILDING REGULATION REQUIREMENTS.
 5. ALL STRUCTURAL TIMBER IS TO BE TANAULSED OR SIMILARLY TREATED.
 6. D.P.C. TO BE PLACED AT ALL CAVITY CLOSURES AND TO BE APPROVED BY THIS OFFICE PRIOR TO INSTALLATION.
 7. ALL DIMENSIONS INDICATED ON THIS DRAWING ARE STRUCTURAL DIMENSIONS AND DO NOT ALLOW FOR THICKNESS OF FINISHES.

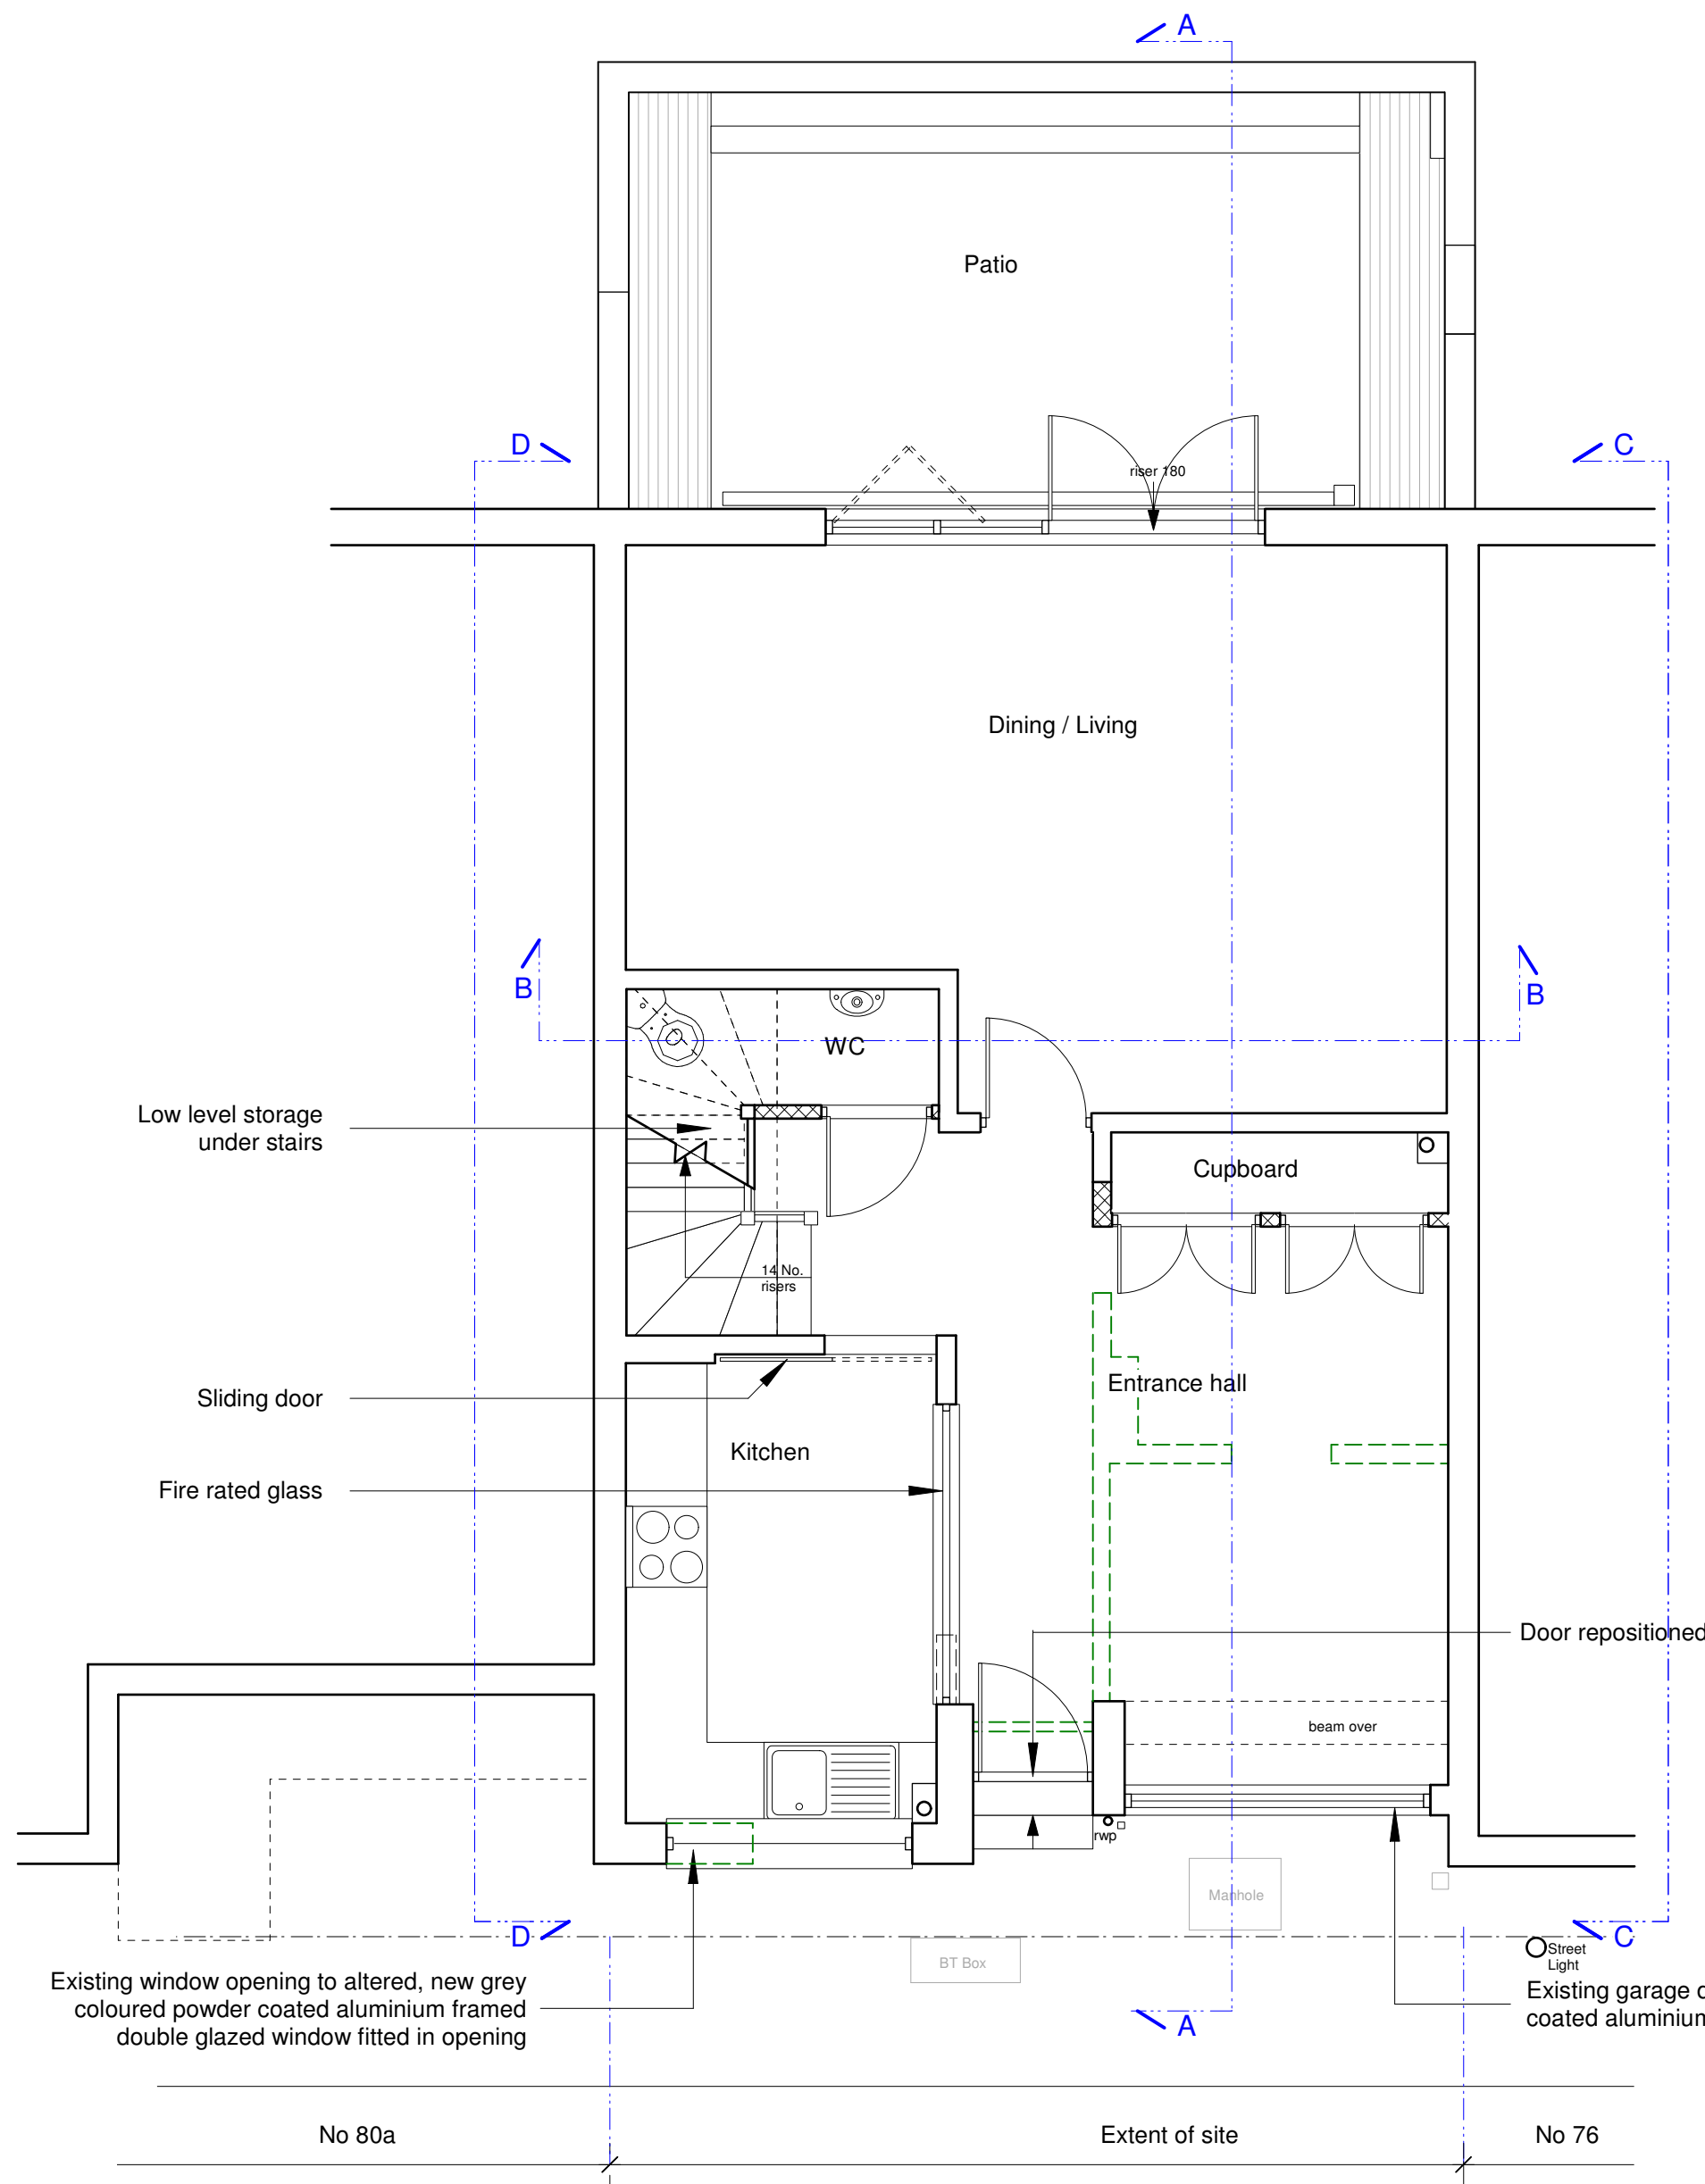

Ground Floor Plan

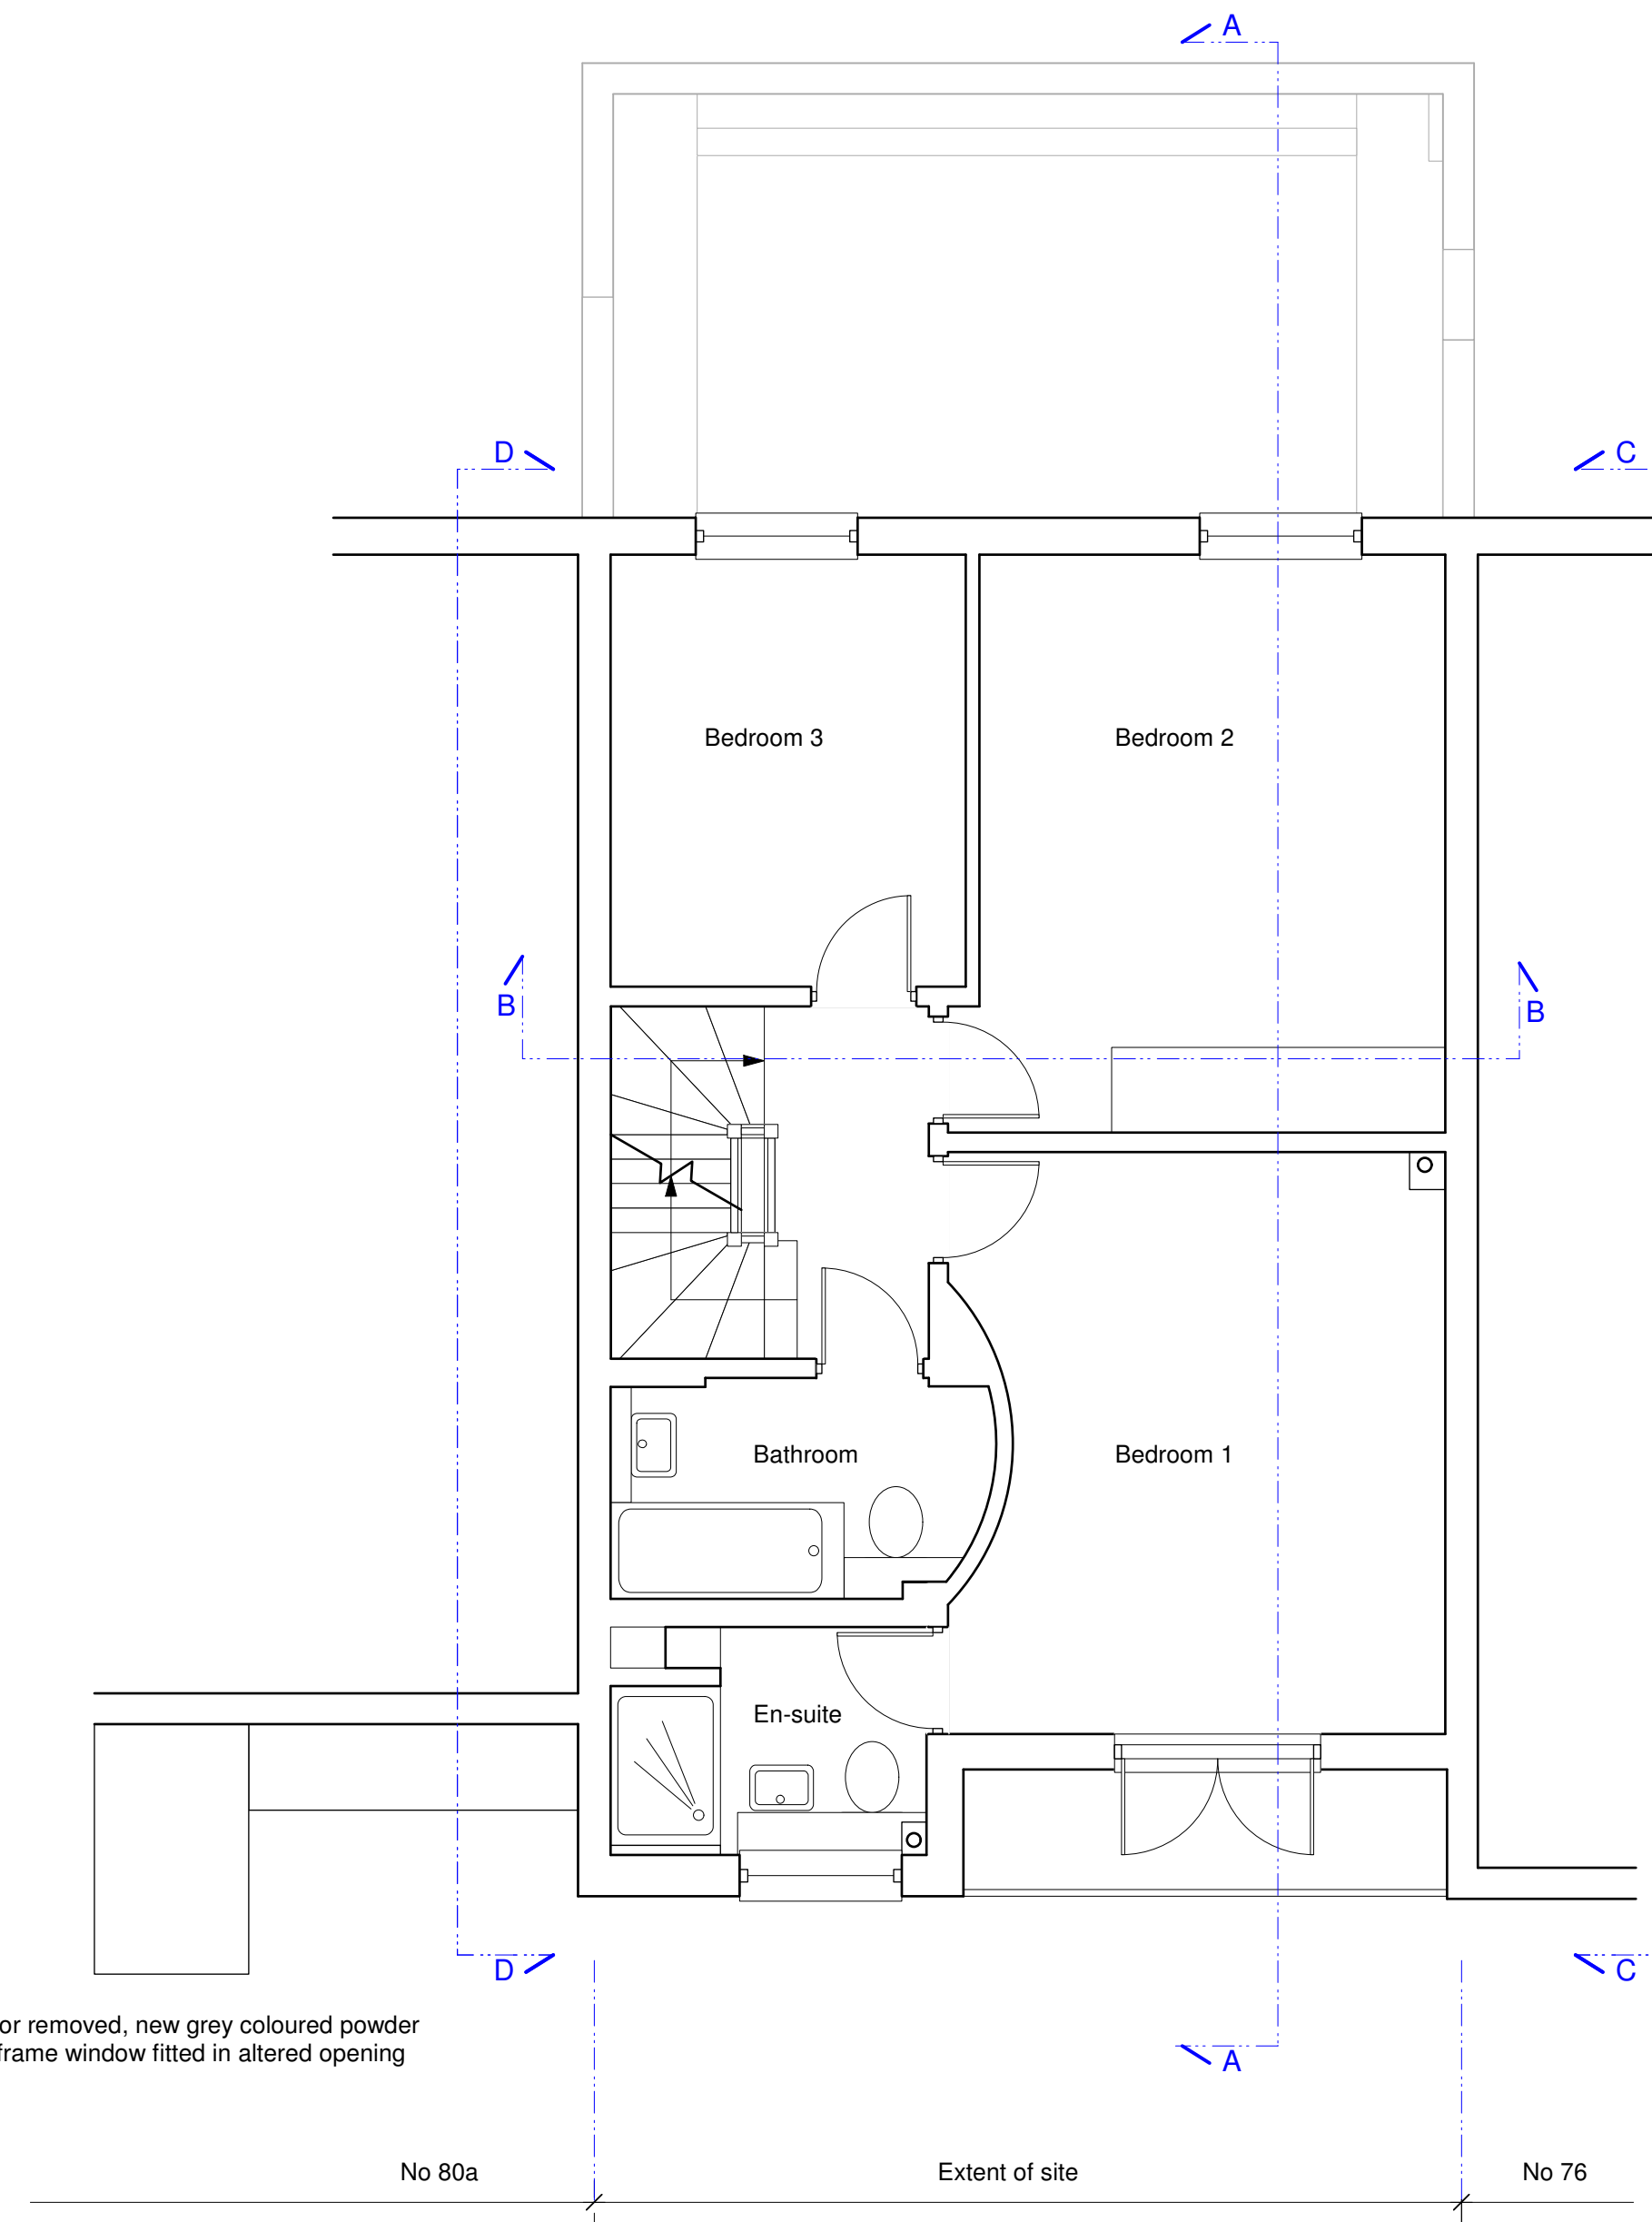

First Floor Plan

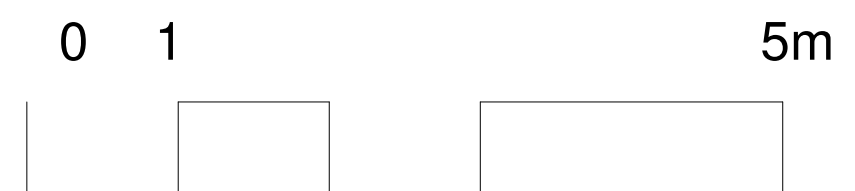




REV	DESCRIPTION	DATE
F	Blks, cycle stores & balcony works omitted	2012-07-24
E	Amendments	2012-06-23
D	Minor amendments	2012-04-13
C	Minor amendments	2011-02-02
B	Amendments where indicated	2011-01-24
A	Minor amendments	2011-01-13

bellis | architects
 Studio 306b, 16 Baldwins Gardens, London EC1N 7RJ
 t: 020 7831 2333 f: 020 7117 3183 www.bellisarchitects.com

78 Camden Mews
 London NW1 9BX

DRAWING TITLE			
Proposed Ground & First Floor Plans			
DRAWN BY	DATE	CHECKED	SHEET SIZE
DB	Nov '10		A2
SCALE			REV
1:50			F
DRAWING NO.			
0322/10			

- NOTES
1. COPYRIGHT OF THIS DRAWING IS THE PROPERTY OF THE ARCHITECTS AND MAY NOT BE REPRODUCED WITHOUT THEIR PERMISSION.
 2. WRITTEN DIMENSIONS TO BE USED IN PREFERENCE TO SCALED DIMENSIONS AT ALL TIMES.
 3. ALL DIMENSIONS AND LEVELS TO BE VERIFIED BY THE CONTRACTOR ON SITE AND ANY DISCREPANCIES REPORTED TO THE ARCHITECTS.
 4. DRAWINGS ARE BASED ON THE ASSUMPTION THAT ADEQUATE LOAD BEARING CAPACITY STRUTUM WILL BE ENCOUNTERED AT THE DEPTHS INDICATED. IF THIS IS FOUND NOT TO BE THE CASE, THE DEPTHS MUST BE INCREASED TO THE SATISFACTION OF THE LOCAL AUTHORITY BUILDING INSPECTOR AND BUILDING REGULATION REQUIREMENTS.
 5. ALL STRUCTURAL TIMBER IS TO BE TANAULSED OR SIMILARLY TREATED.
 6. D.P.C TO BE PLACED AT ALL CAVITY CLOSURES AND TO BE APPROVED BY THIS OFFICE PRIOR TO INSTALLATION.
 7. ALL DIMENSIONS INDICATED ON THIS DRAWING ARE STRUCTURAL DIMENSIONS AND DO NOT ALLOW FOR THICKNESS OF FINISHES.

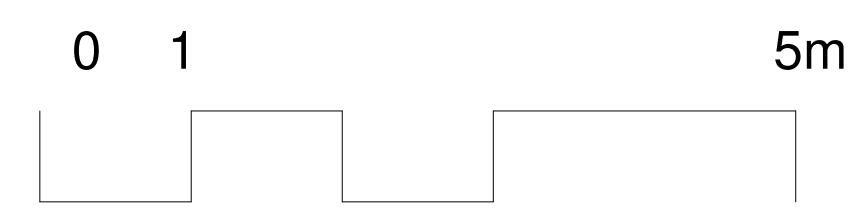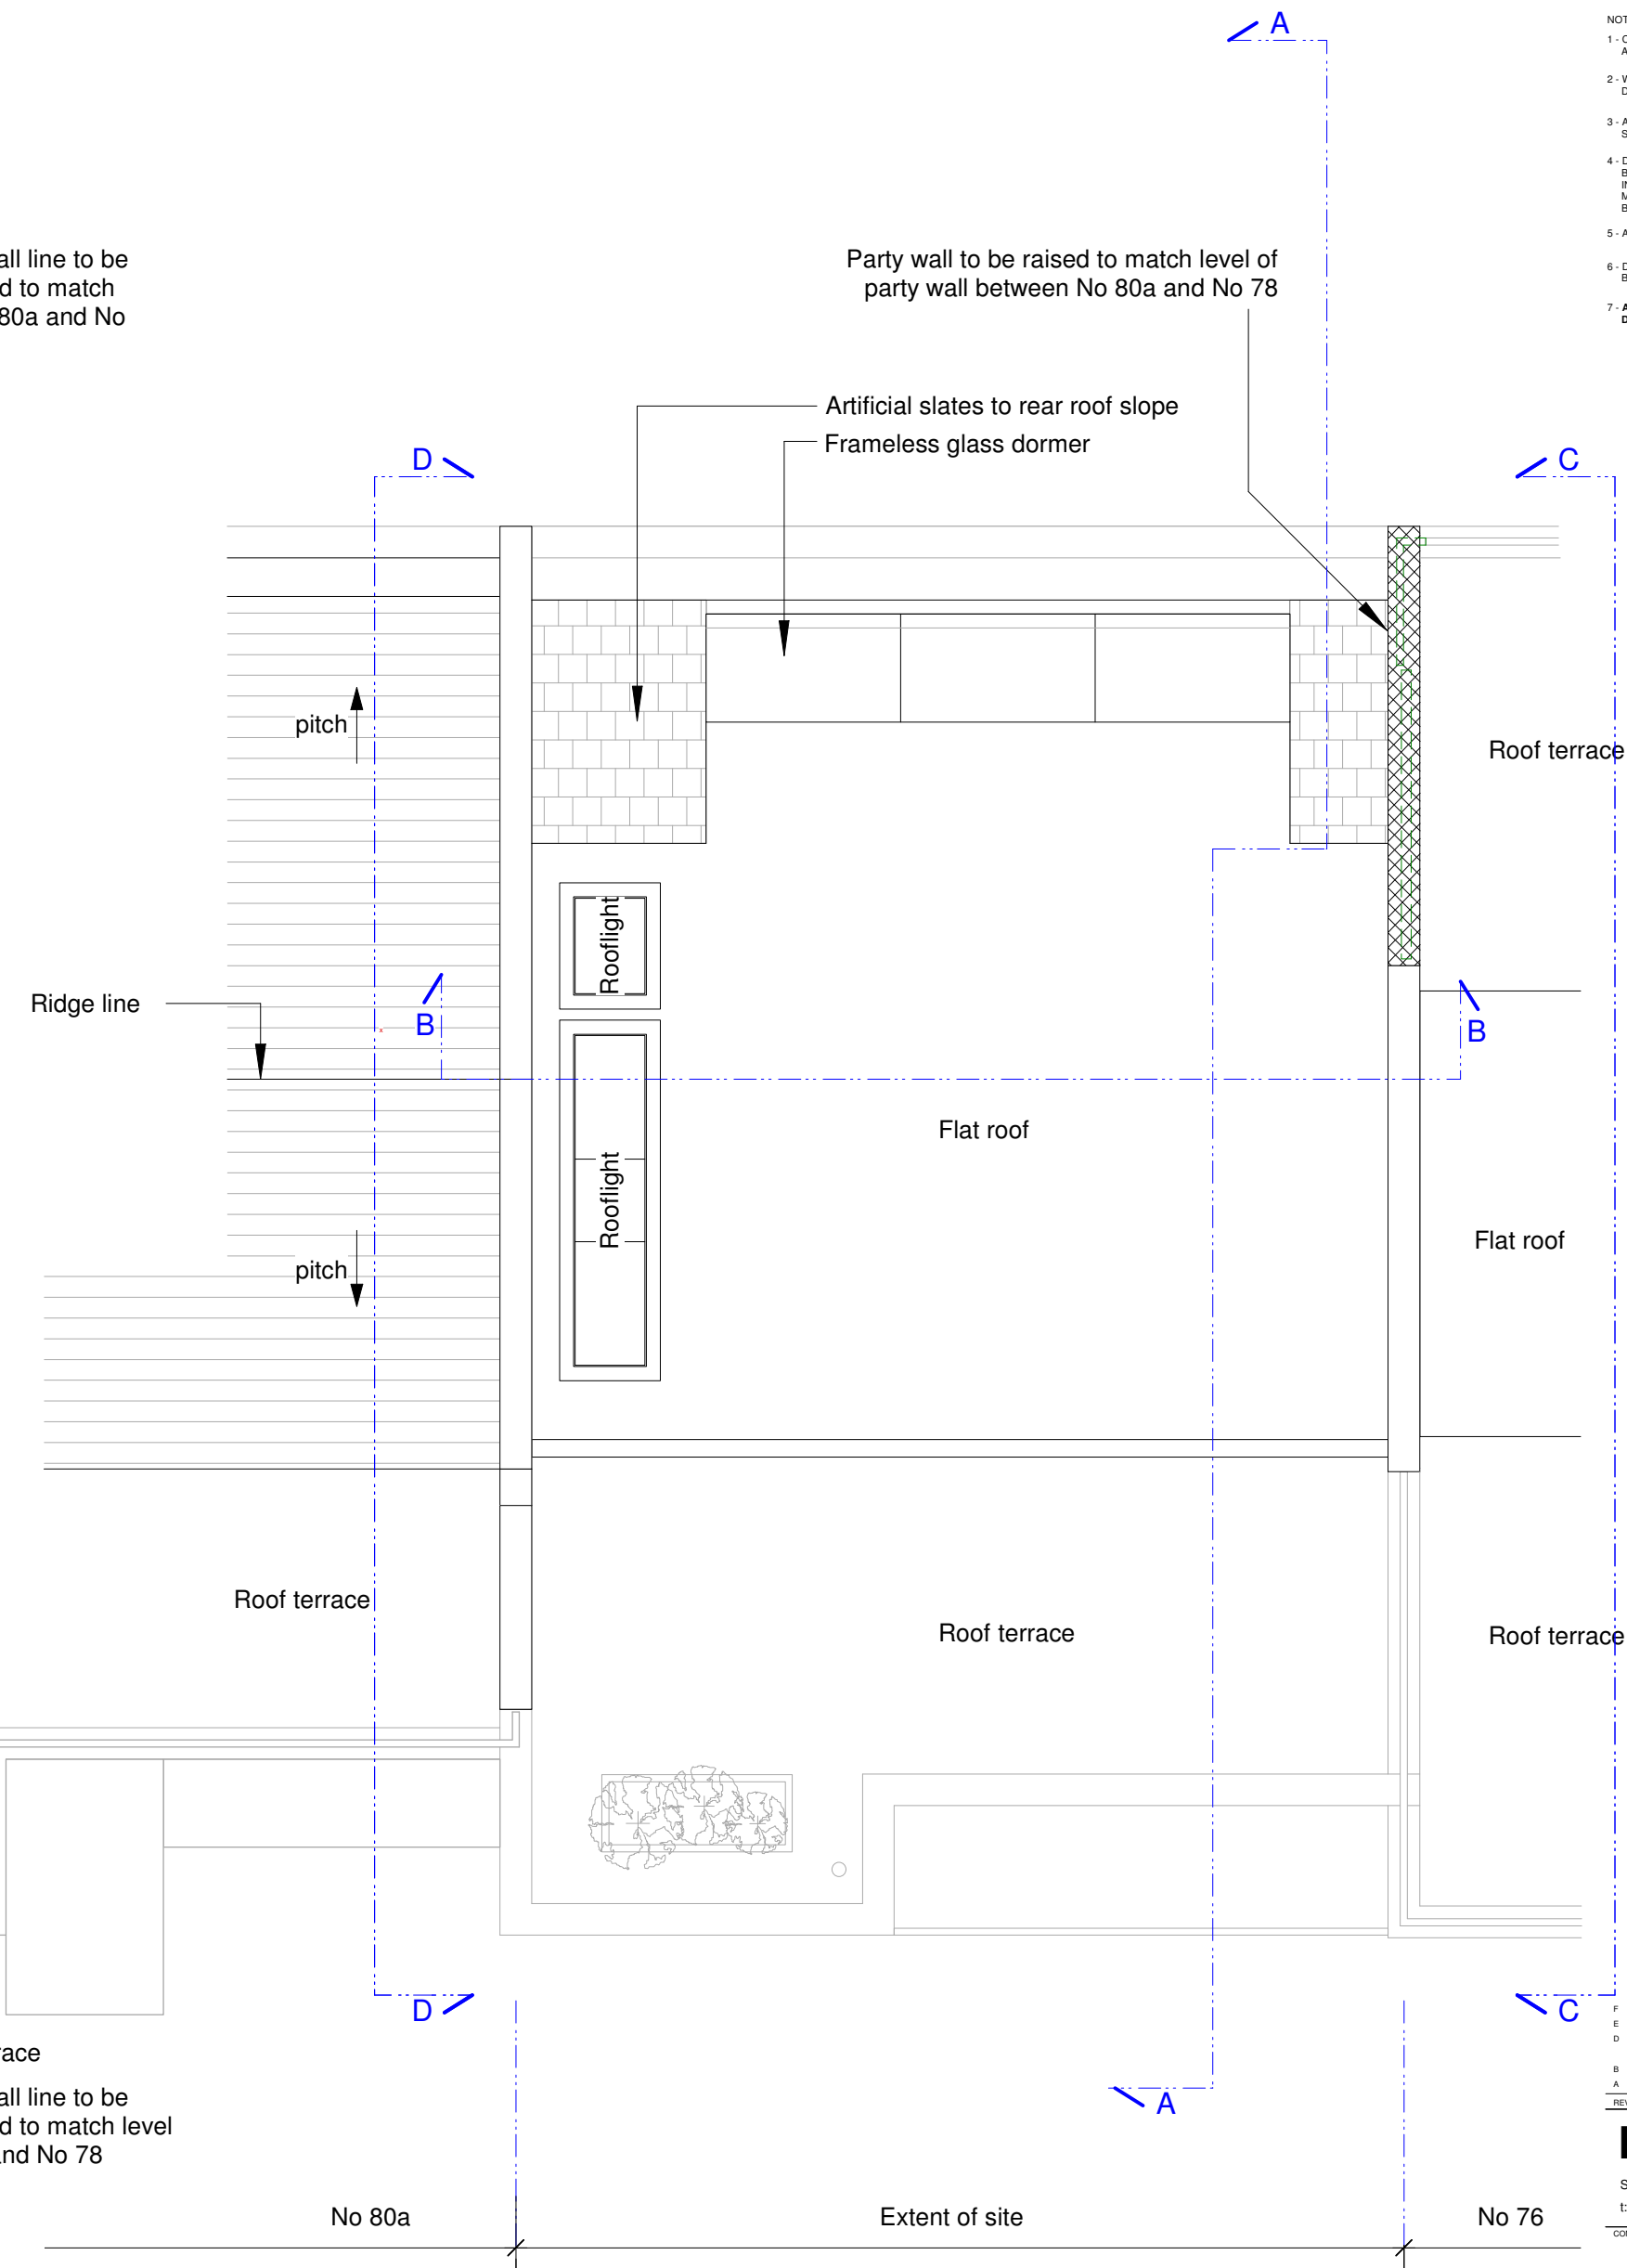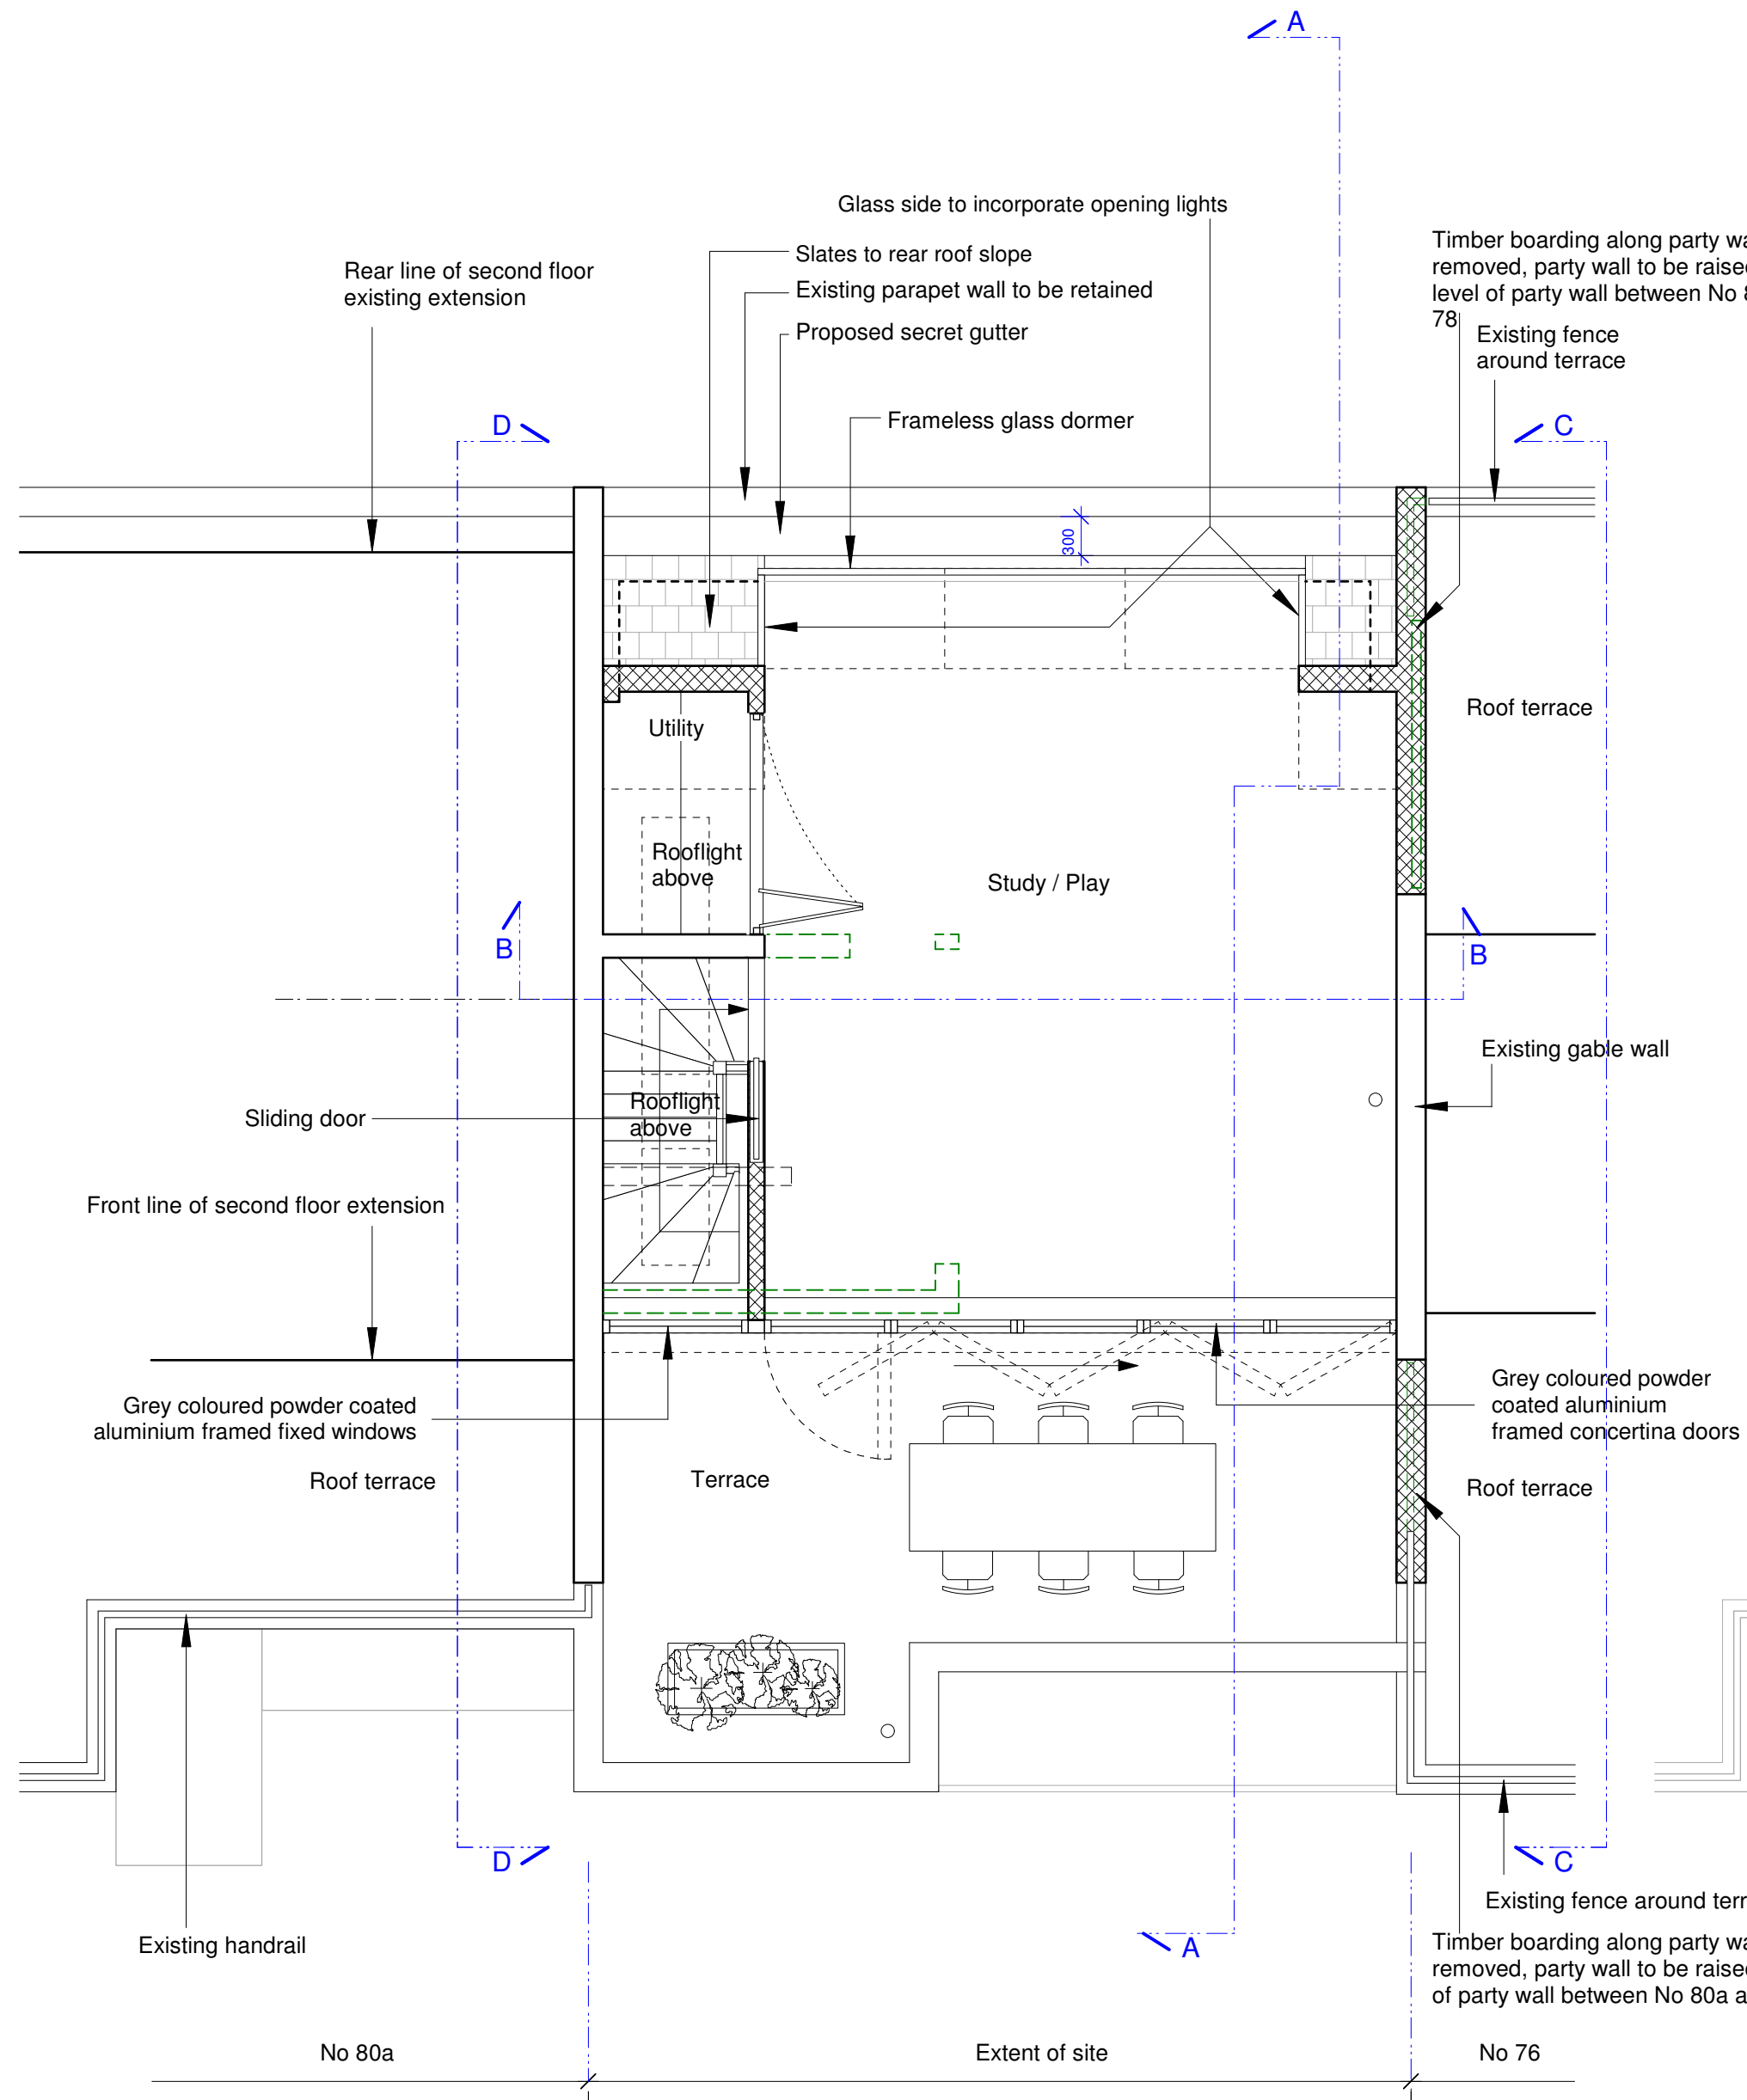


REV	DESCRIPTION	DATE
F	Bliss, cycle store & balcony works omitted	2012-07-24
E	Amendments	2012-06-23
D	Minor amendments	2012-04-13
B	Amendments where indicated	2011-01-24
A	Minor amendments	2011-01-13


bellis | architects
 Studio 306b, 16 Baldwin's Gardens, London EC1N 7RJ
 t: 020 7831 2333 f: 020 7117 3183 www.bellisarchitects.com

78 Camden Mews
 London NW1 9BX


DRAWING TITLE			
Proposed Second Floor & Roof Plans			
DRAWN BY	DATE	CHECKED	SHEET SIZE
DB	Nov '10		A2
SCALE			REV
1:50			F
DRAWING NO			
0322/11			

 


- NOTES
1. COPYRIGHT OF THIS DRAWING IS THE PROPERTY OF THE ARCHITECTS AND MAY NOT BE REPRODUCED WITHOUT THEIR PERMISSION.
 2. WRITTEN DIMENSIONS TO BE USED IN PREFERENCE TO SCALED DIMENSIONS AT ALL TIMES.
 3. ALL DIMENSIONS AND LEVELS TO BE VERIFIED BY THE CONTRACTOR ON SITE AND ANY DISCREPANCIES REPORTED TO THE ARCHITECTS.
 4. DRAWINGS ARE BASED ON THE ASSUMPTION THAT ADEQUATE LOAD BEARING CAPACITY STRUTUM WILL BE ENCOUNTERED AT THE DEPTHS INDICATED. IF THIS IS FOUND NOT TO BE THE CASE, THE DEPTHS MUST BE INCREASED TO THE SATISFACTION OF THE LOCAL AUTHORITY BUILDING INSPECTOR AND BUILDING REGULATION REQUIREMENTS.
 5. ALL STRUCTURAL TIMBER IS TO BE TANAUSED OR SIMILARLY TREATED.
 6. D.P.C TO BE PLACED AT ALL CAVITY CLOSURES AND TO BE APPROVED BY THIS OFFICE PRIOR TO INSTALLATION.
 7. ALL DIMENSIONS INDICATED ON THIS DRAWING ARE STRUCTURAL DIMENSIONS AND DO NOT ALLOW FOR THICKNESS OF FINISHES.

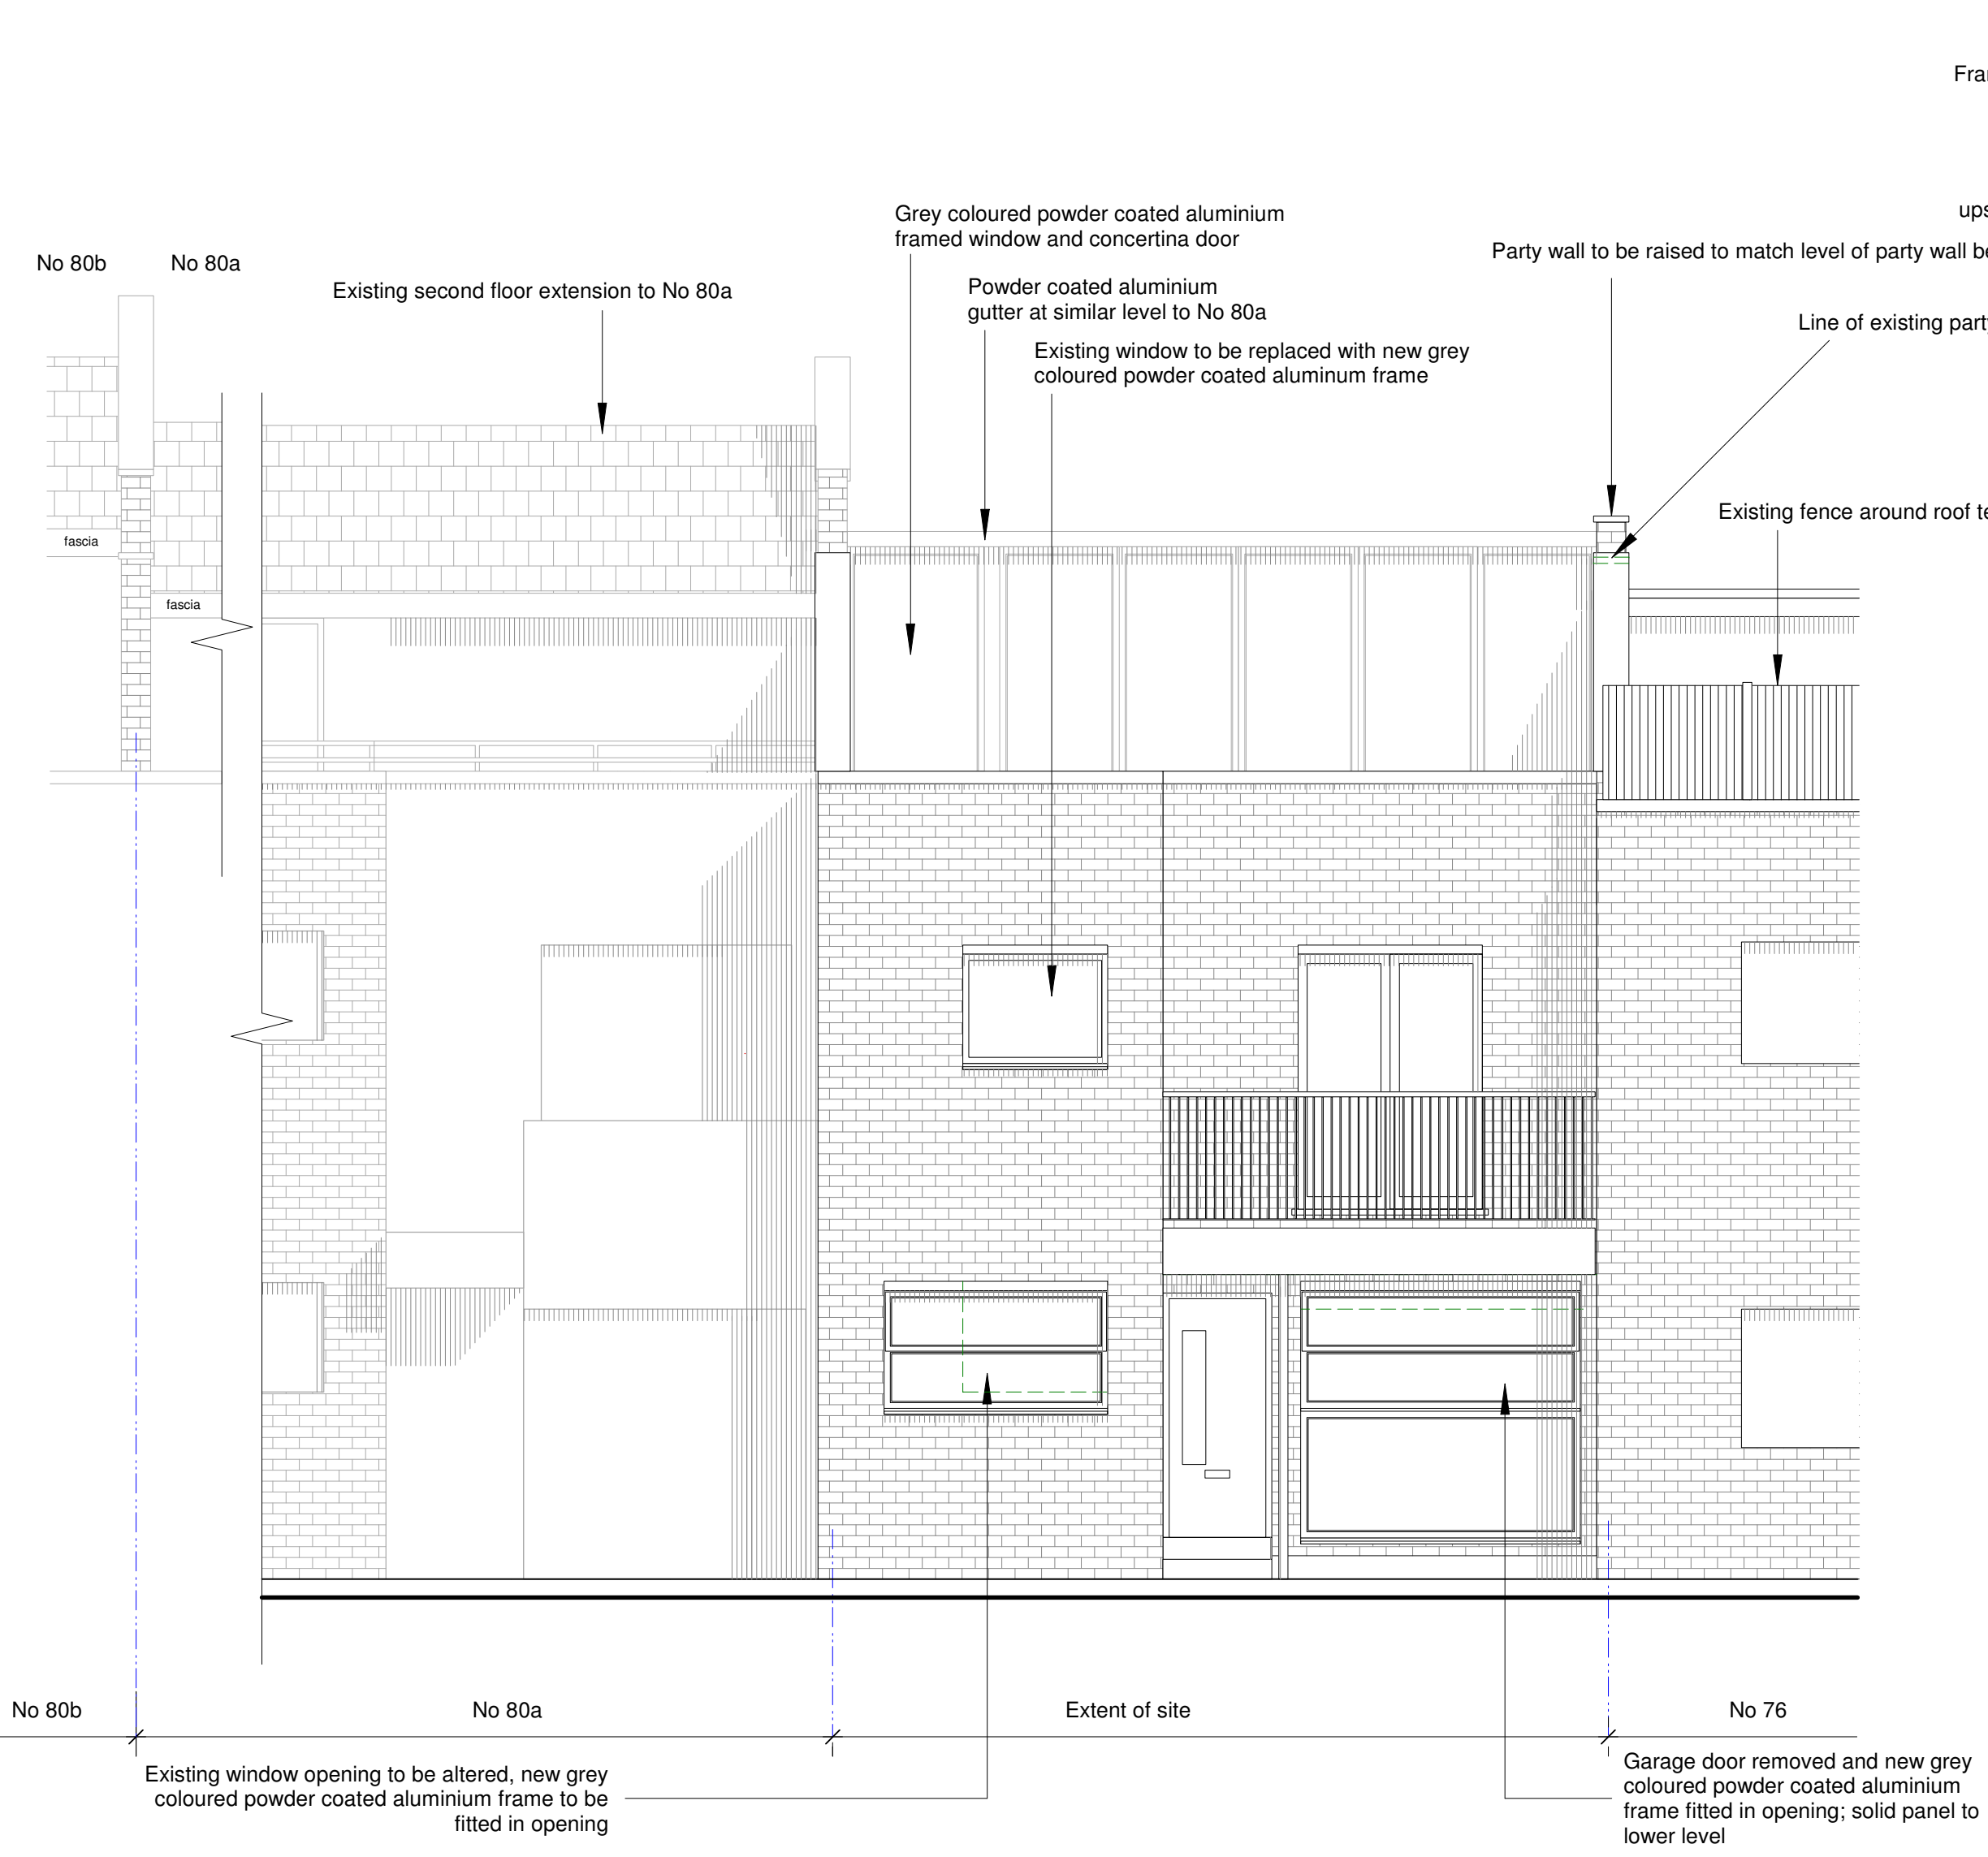

Front Elevation

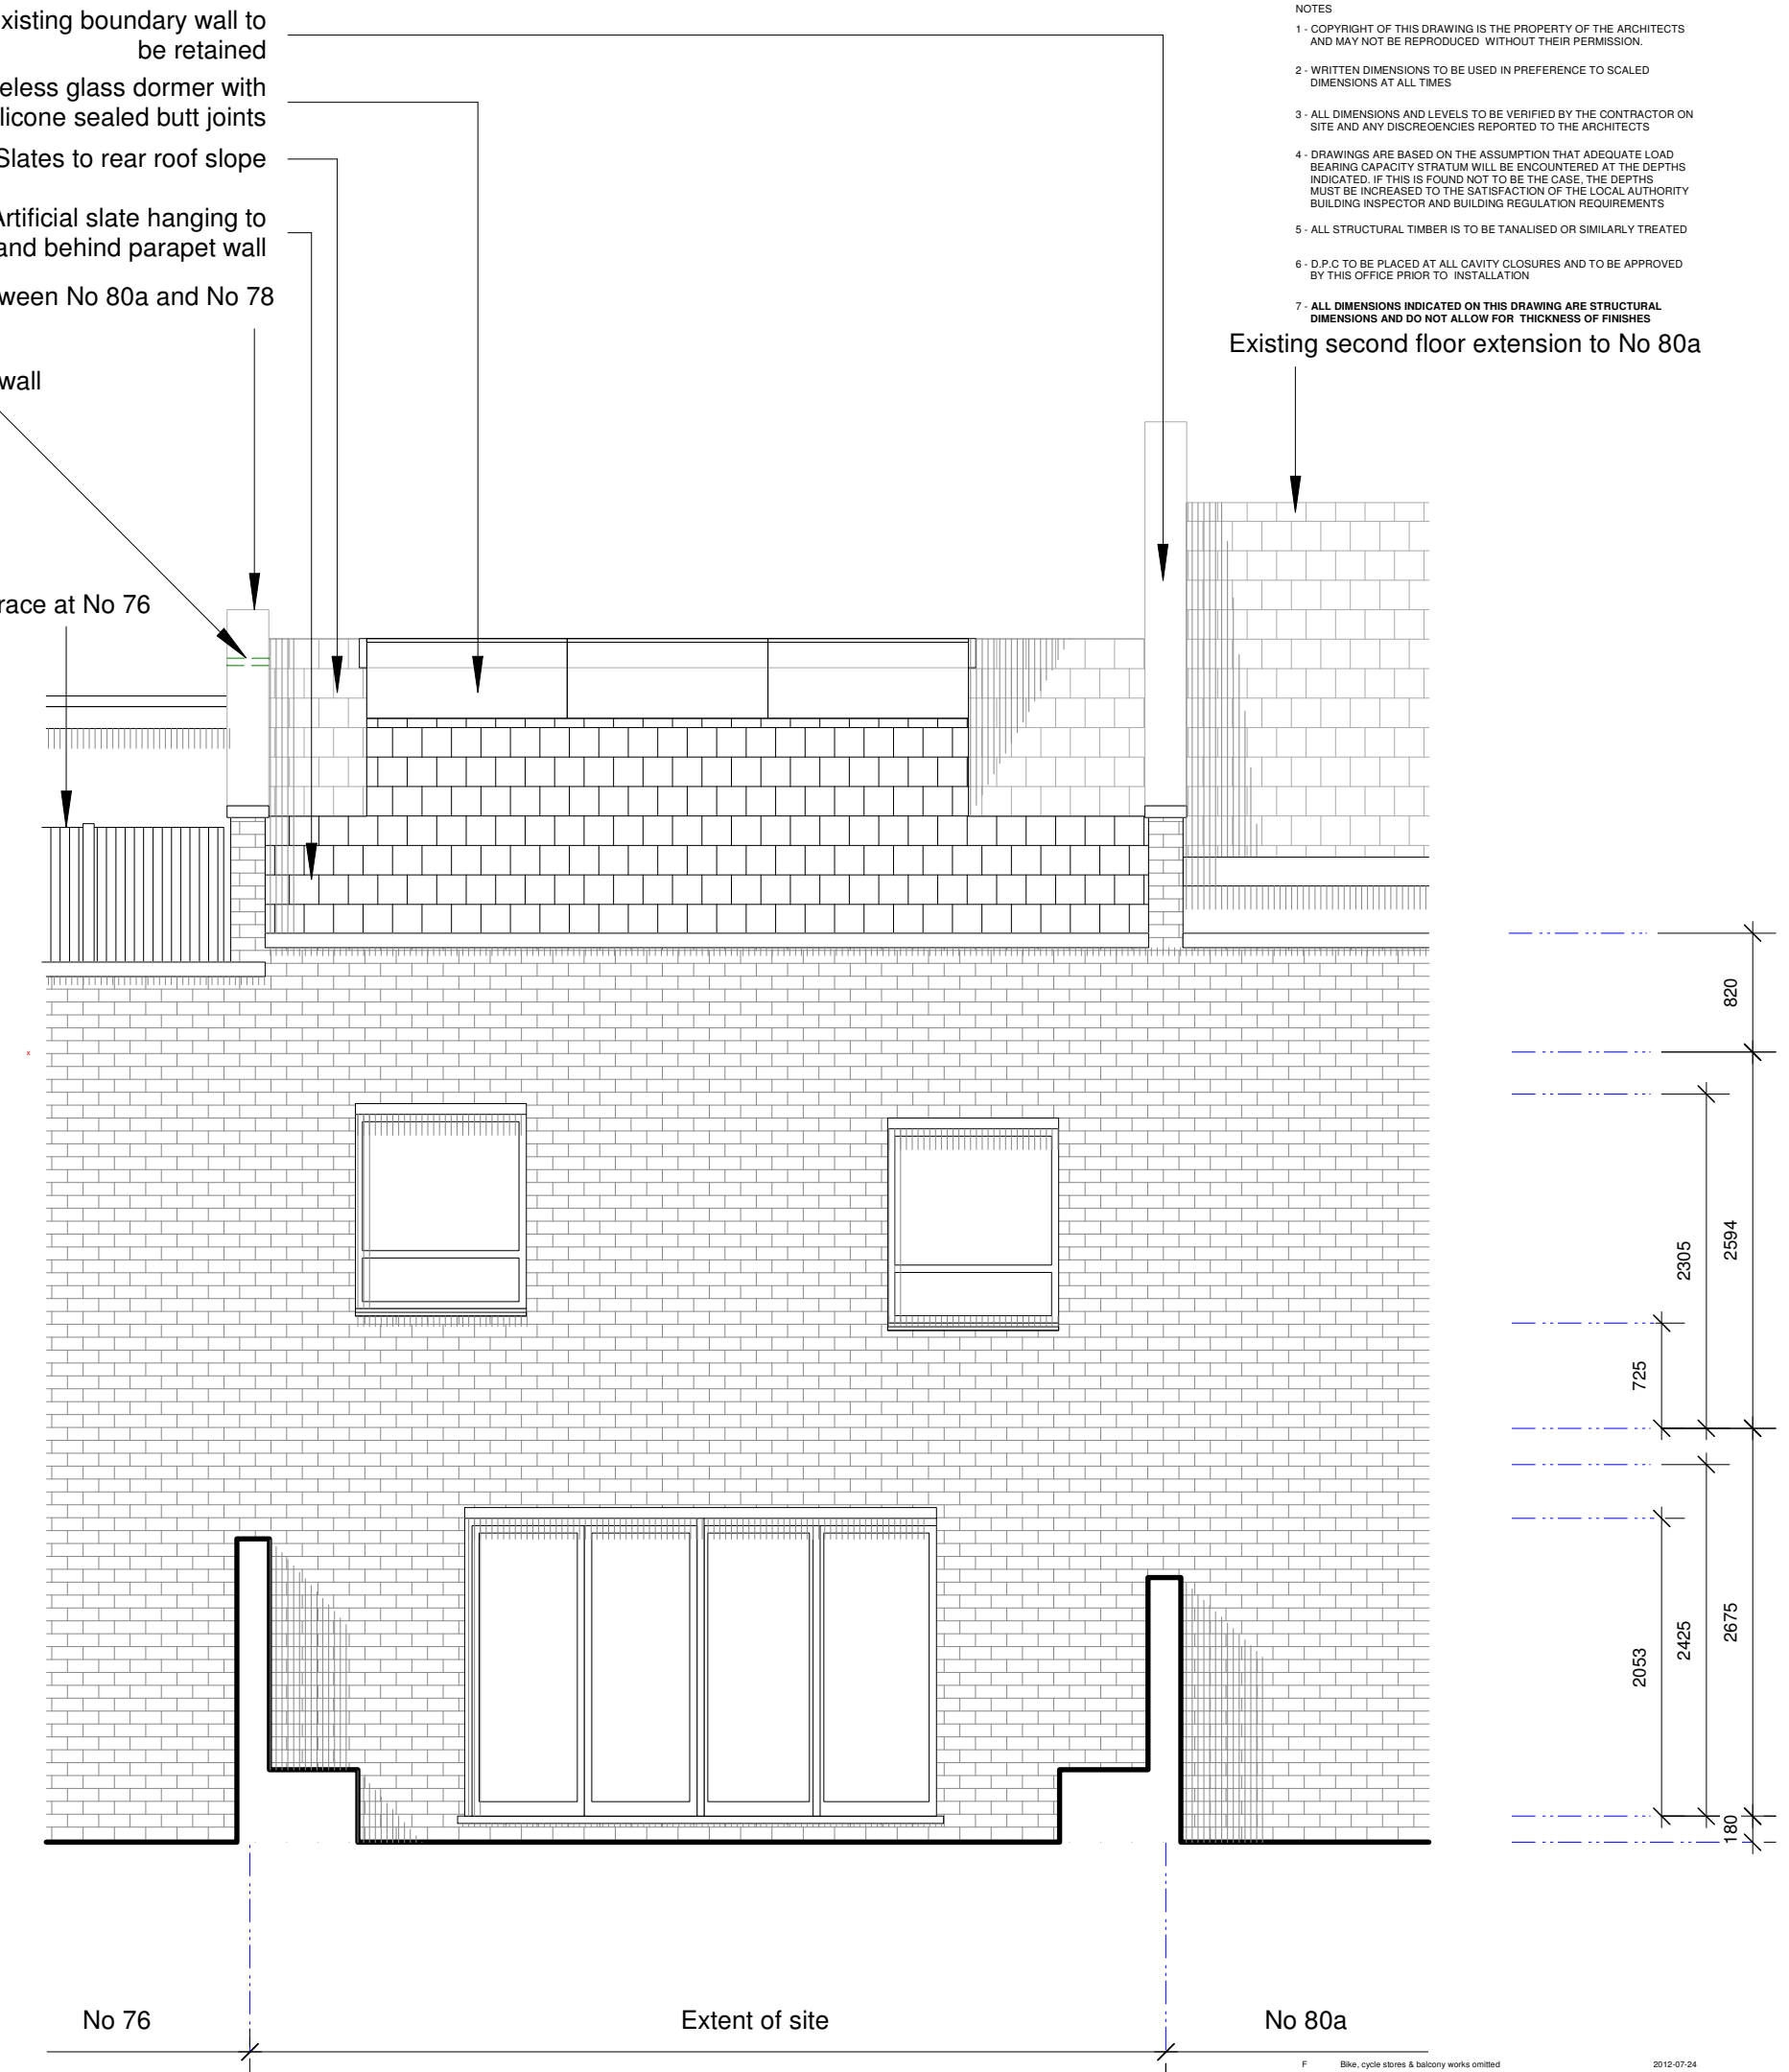

Rear Elevation

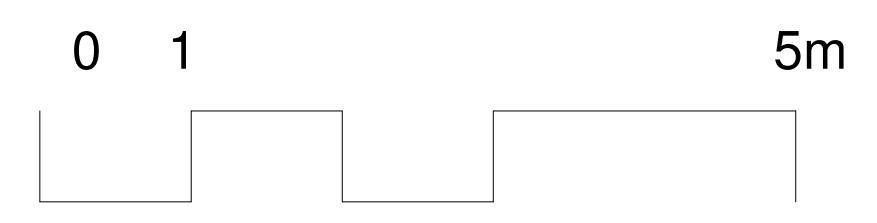


REV	DESCRIPTION	DATE
F	Blk, cycle store & balcony works omitted	2012-07-24
E	Amendments	2012-06-23
D	Minor amendments	2012-04-13
C	Minor amendments	2011-02-02
B	Amendments where indicated	2011-01-24
A	Minor amendments	2011-01-13

bellis | architects
 Studio 306b, 16 Baldwins Gardens, London EC1N 7RJ
 t: 020 7831 2333 f: 020 7117 3183 www.bellisarchitects.com

78 Camden Mews
 London NW1 9BX

DRAWING TITLE		DRAWN BY		DATE	CHECKED	SHEET SIZE
Proposed Front & Rear Elevations		DB		Nov '10		A2
SCALE		DRAWING NO		REV		
1:50		0322/12		F		

- NOTES
1. COPYRIGHT OF THIS DRAWING IS THE PROPERTY OF THE ARCHITECTS AND MAY NOT BE REPRODUCED WITHOUT THEIR PERMISSION.
 2. WRITTEN DIMENSIONS TO BE USED IN PREFERENCE TO SCALED DIMENSIONS AT ALL TIMES.
 3. ALL DIMENSIONS AND LEVELS TO BE VERIFIED BY THE CONTRACTOR ON SITE AND ANY DISCREPANCIES REPORTED TO THE ARCHITECTS.
 4. DRAWINGS ARE BASED ON THE ASSUMPTION THAT ADEQUATE LOAD BEARING CAPACITY STRUTS WILL BE ENCOUNTERED AT THE DEPTHS INDICATED. IF THIS IS FOUND NOT TO BE THE CASE, THE DEPTHS MUST BE INCREASED TO THE SATISFACTION OF THE LOCAL AUTHORITY BUILDING INSPECTOR AND BUILDING REGULATION REQUIREMENTS.
 5. ALL STRUCTURAL TIMBER IS TO BE TANAULISED OR SIMILARLY TREATED.
 6. D.P.C TO BE PLACED AT ALL CAVITY CLOSURES AND TO BE APPROVED BY THIS OFFICE PRIOR TO INSTALLATION.
 7. ALL DIMENSIONS INDICATED ON THIS DRAWING ARE STRUCTURAL DIMENSIONS AND DO NOT ALLOW FOR THICKNESS OF FINISHES.


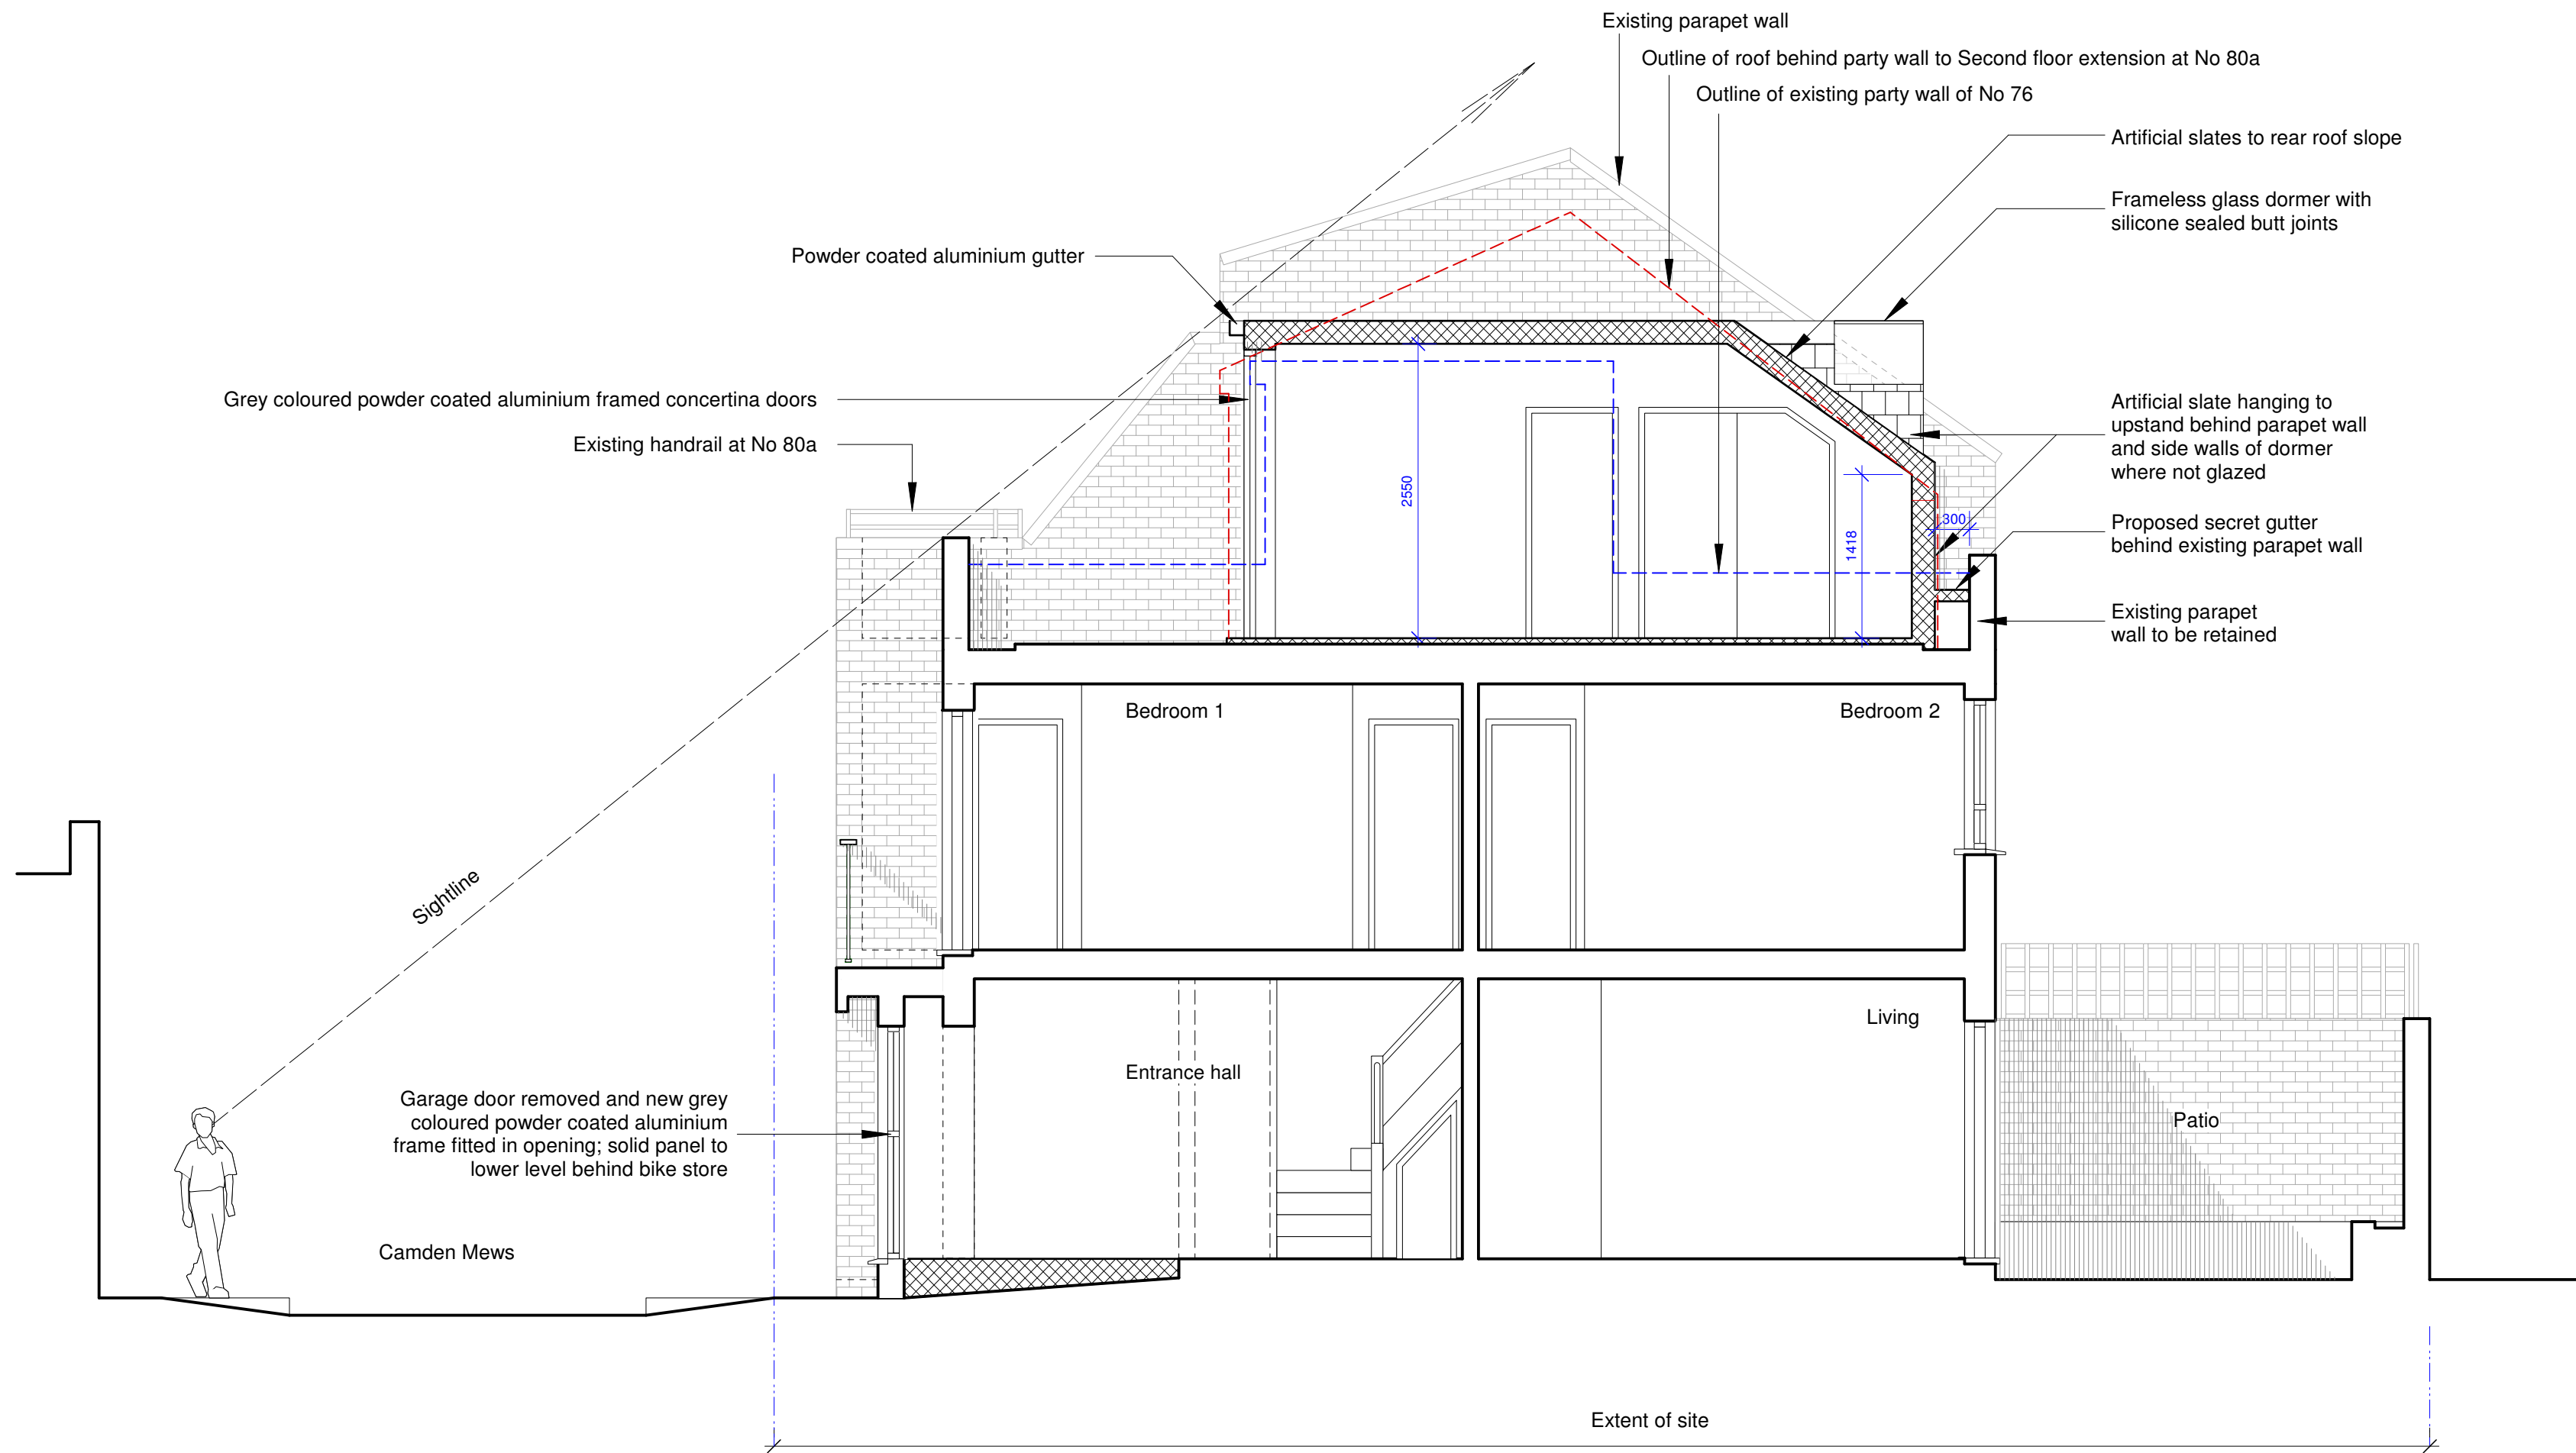


F	Blks, cycle stores & balcony works omitted	2012-07-24
E	Amendments	2012-06-23
D	Minor amendments	2012-04-13
C	Minor amendments	2011-02-02
B	Amendments where indicated	2011-01-04
A	Minor amendments	2011-01-13
REV	DESCRIPTION	DATE


bellis | architects
 Studio 306b, 16 Baldwins Gardens, London EC1N 7RJ
 t: 020 7831 2333 f: 020 7117 3183 www.bellisarchitects.com

78 Camden Mews
 London NW1 9BX

DRAWING TITLE			
Proposed Section A-A			
DRAWN BY	DATE	CHECKED	SHEET SIZE
DB	Nov '10		A2
SCALE			REV
1:50			F
DRAWING NO			
0322/13			

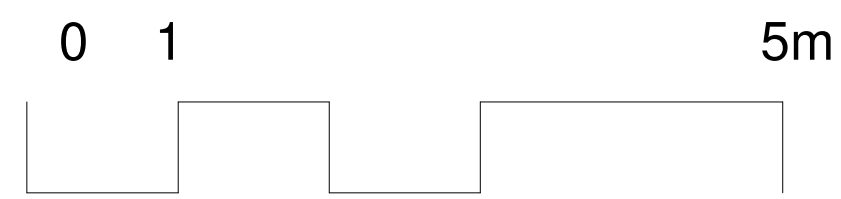 


- NOTES
1. COPYRIGHT OF THIS DRAWING IS THE PROPERTY OF THE ARCHITECTS AND MAY NOT BE REPRODUCED WITHOUT THEIR PERMISSION.
 2. WRITTEN DIMENSIONS TO BE USED IN PREFERENCE TO SCALED DIMENSIONS AT ALL TIMES.
 3. ALL DIMENSIONS AND LEVELS TO BE VERIFIED BY THE CONTRACTOR ON SITE AND ANY DISCREPANCIES REPORTED TO THE ARCHITECTS.
 4. DRAWINGS ARE BASED ON THE ASSUMPTION THAT ADEQUATE LOAD BEARING CAPACITY STRUTUM WILL BE ENCOUNTERED AT THE DEPTHS INDICATED. IF THIS IS FOUND NOT TO BE THE CASE, THE DEPTHS MUST BE INCREASED TO THE SATISFACTION OF THE LOCAL AUTHORITY BUILDING INSPECTOR AND BUILDING REGULATION REQUIREMENTS.
 5. ALL STRUCTURAL TIMBER IS TO BE TANAUSED OR SIMILARLY TREATED.
 6. D.P.C TO BE PLACED AT ALL CAVITY CLOSURES AND TO BE APPROVED BY THIS OFFICE PRIOR TO INSTALLATION.
 7. ALL DIMENSIONS INDICATED ON THIS DRAWING ARE STRUCTURAL DIMENSIONS AND DO NOT ALLOW FOR THICKNESS OF FINISHES.

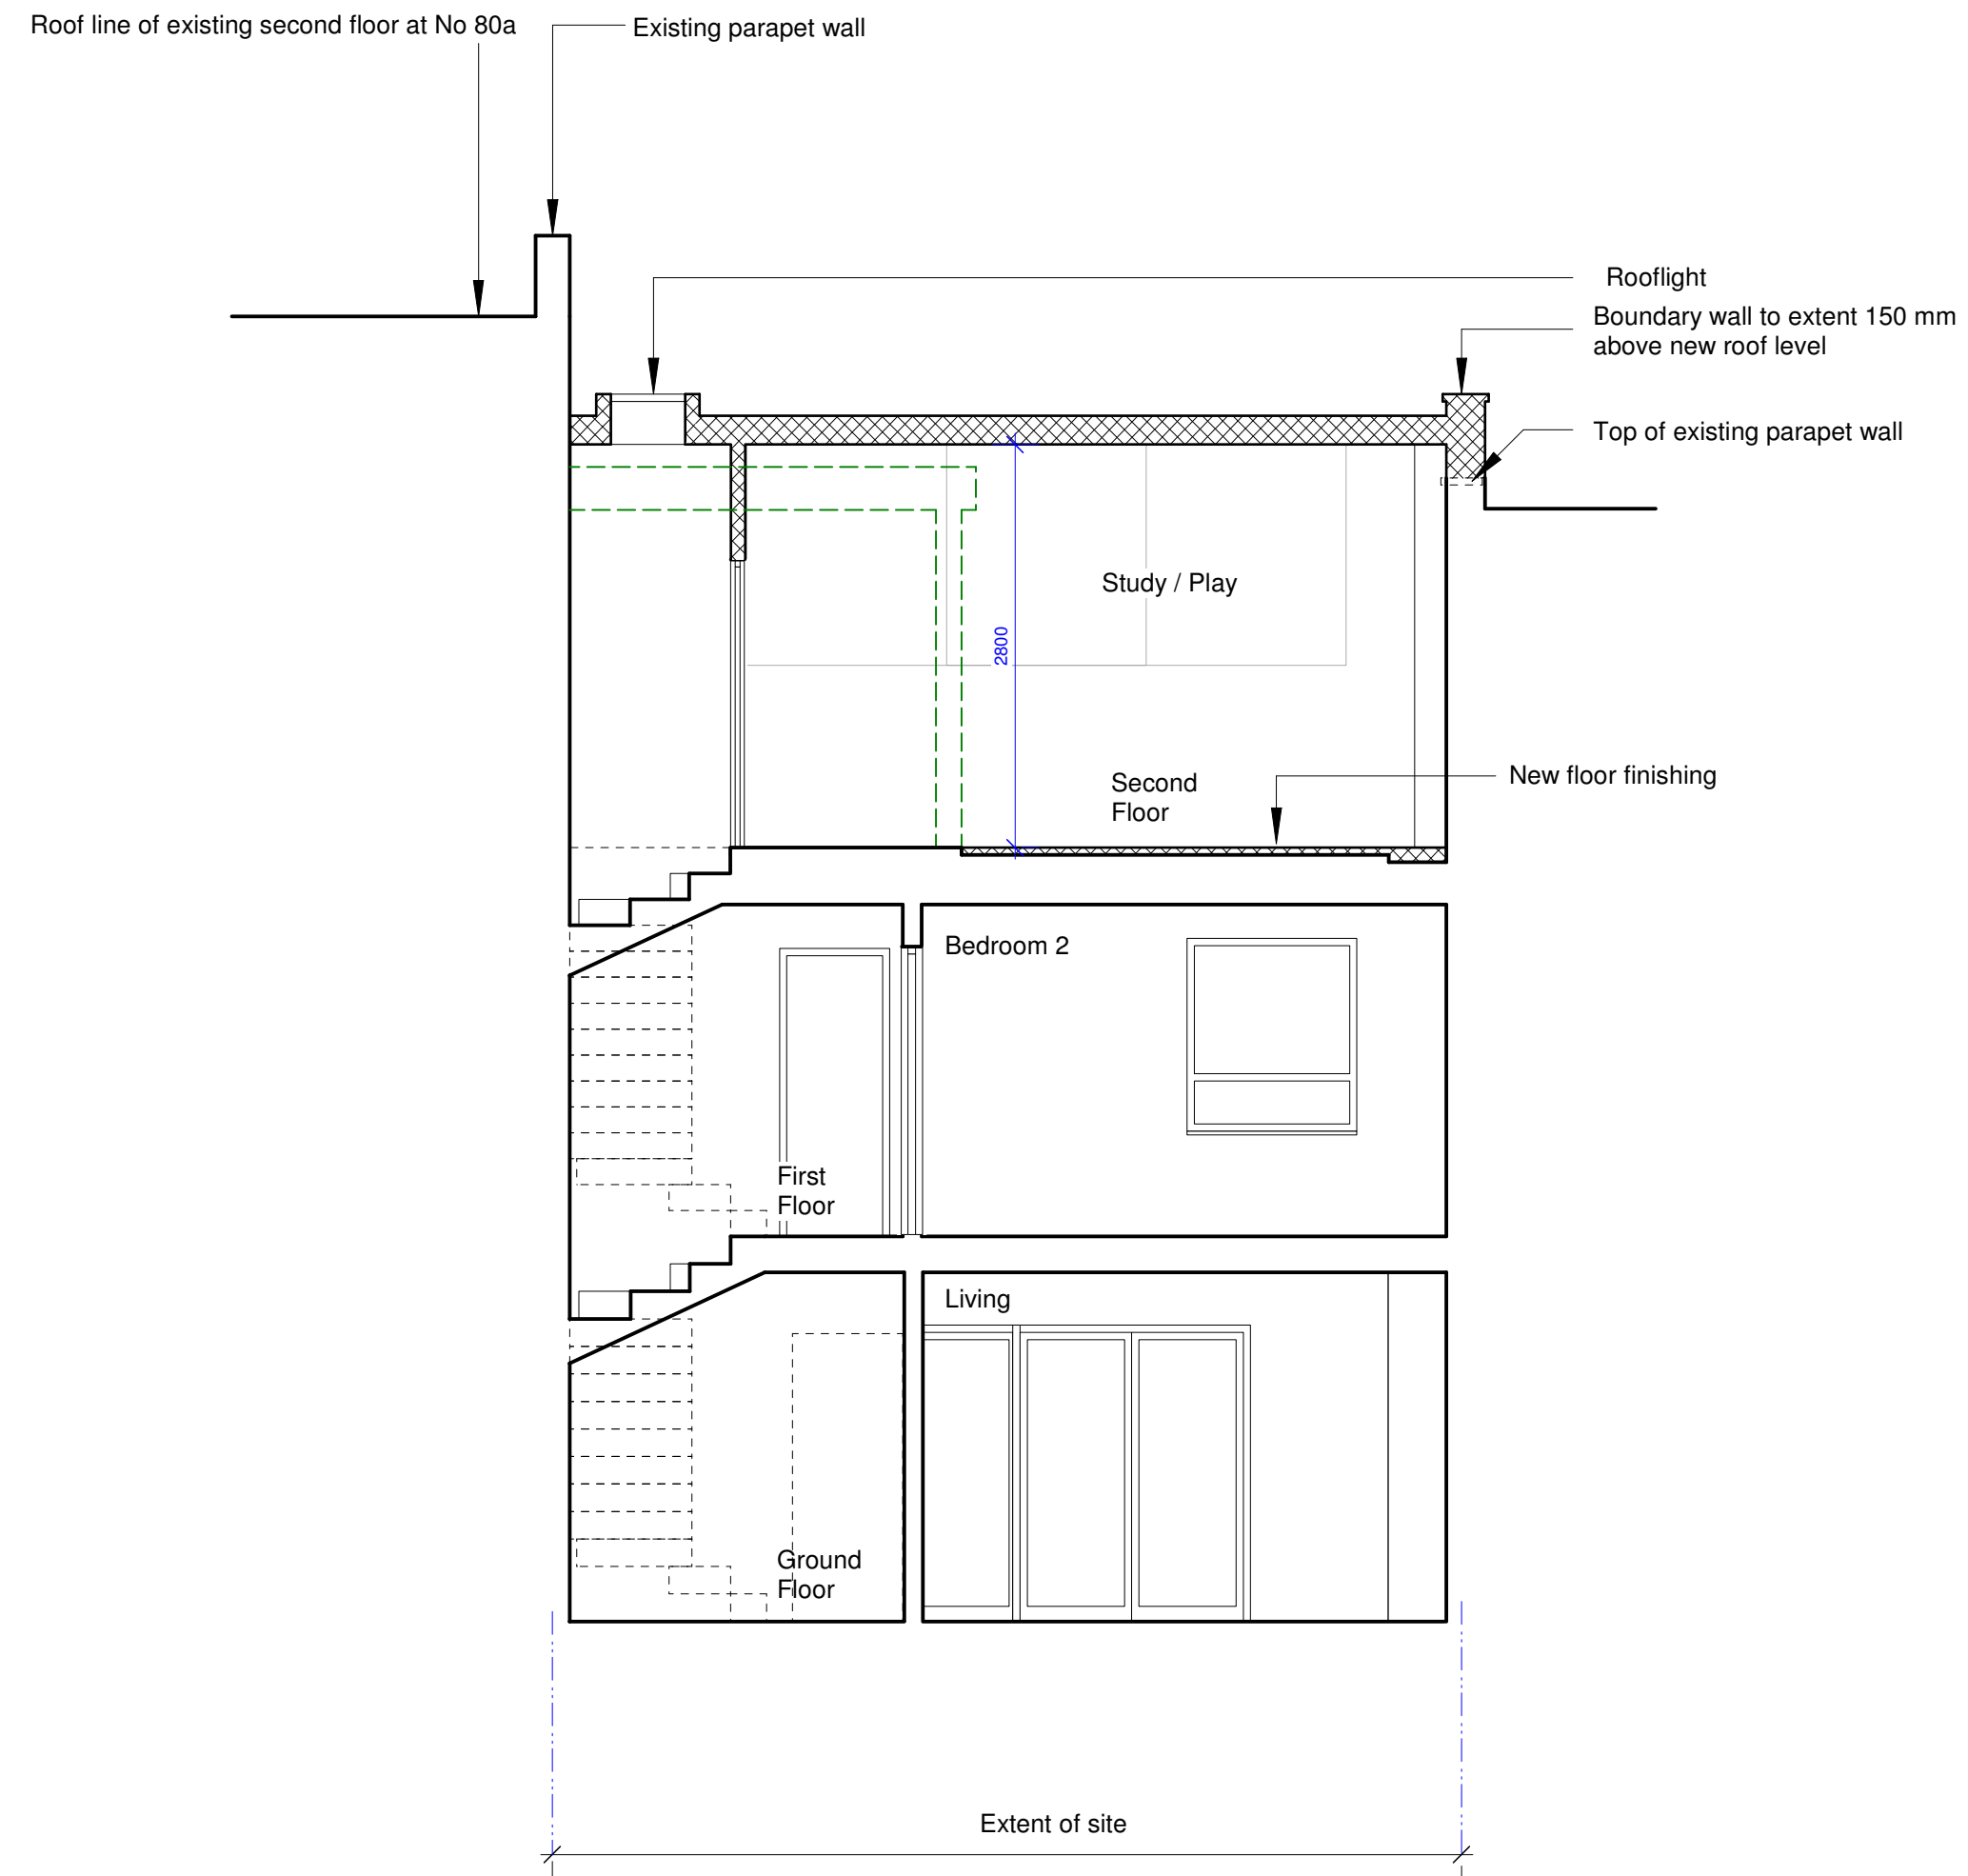

F	Blks, cycle stores & balcony works omitted	2012-07-24
E	Amendments	2012-09-23
D	Minor amendments	2012-04-13
B	Minor amendments	2011-02-02
A	Amendments where indicated	2011-01-24
REV	DESCRIPTION	DATE


bellis | architects
 Studio 306b, 16 Baldwins Gardens, London EC1N 7RJ
 t: 020 7831 2333 f: 020 7117 3183 www.bellisarchitects.com

78 Camden Mews
 London NW1 9BX

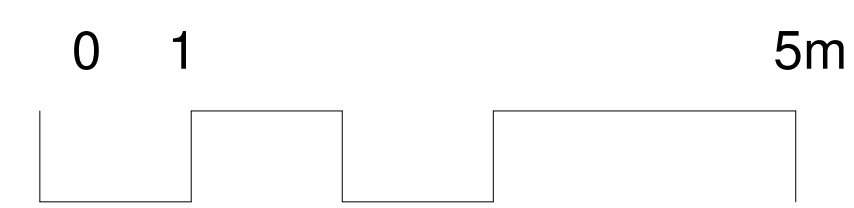

DRAWING TITLE			
Proposed Section B-B			
DRAWN BY	DATE	CHECKED	SHEET SIZE
DB	Nov '10		A2
DRAWING NO	REV		
0322/14	F		

- NOTES
1. COPYRIGHT OF THIS DRAWING IS THE PROPERTY OF THE ARCHITECTS AND MAY NOT BE REPRODUCED WITHOUT THEIR PERMISSION.
 2. WRITTEN DIMENSIONS TO BE USED IN PREFERENCE TO SCALED DIMENSIONS AT ALL TIMES
 3. ALL DIMENSIONS AND LEVELS TO BE VERIFIED BY THE CONTRACTOR ON SITE AND ANY DISCREPANCIES REPORTED TO THE ARCHITECTS
 4. DRAWINGS ARE BASED ON THE ASSUMPTION THAT ADEQUATE LOAD BEARING CAPACITY STRUTUM WILL BE COUNTERED AT THE DEPTHS INDICATED. IF THIS IS FOUND NOT TO BE THE CASE, THE DEPTHS MUST BE INCREASED TO THE SATISFACTION OF THE LOCAL AUTHORITY BUILDING INSPECTOR AND BUILDING REGULATIONS REQUIREMENTS
 5. ALL STRUCTURAL TIMBER IS TO BE TANAULISED OR SIMILARLY TREATED
 6. D.P.C TO BE PLACED AT ALL CAVITY CLOSURES AND TO BE APPROVED BY THIS OFFICE PRIOR TO INSTALLATION
 7. ALL DIMENSIONS INDICATED ON THIS DRAWING ARE STRUCTURAL DIMENSIONS AND DO NOT ALLOW FOR THICKNESS OF FINISHES

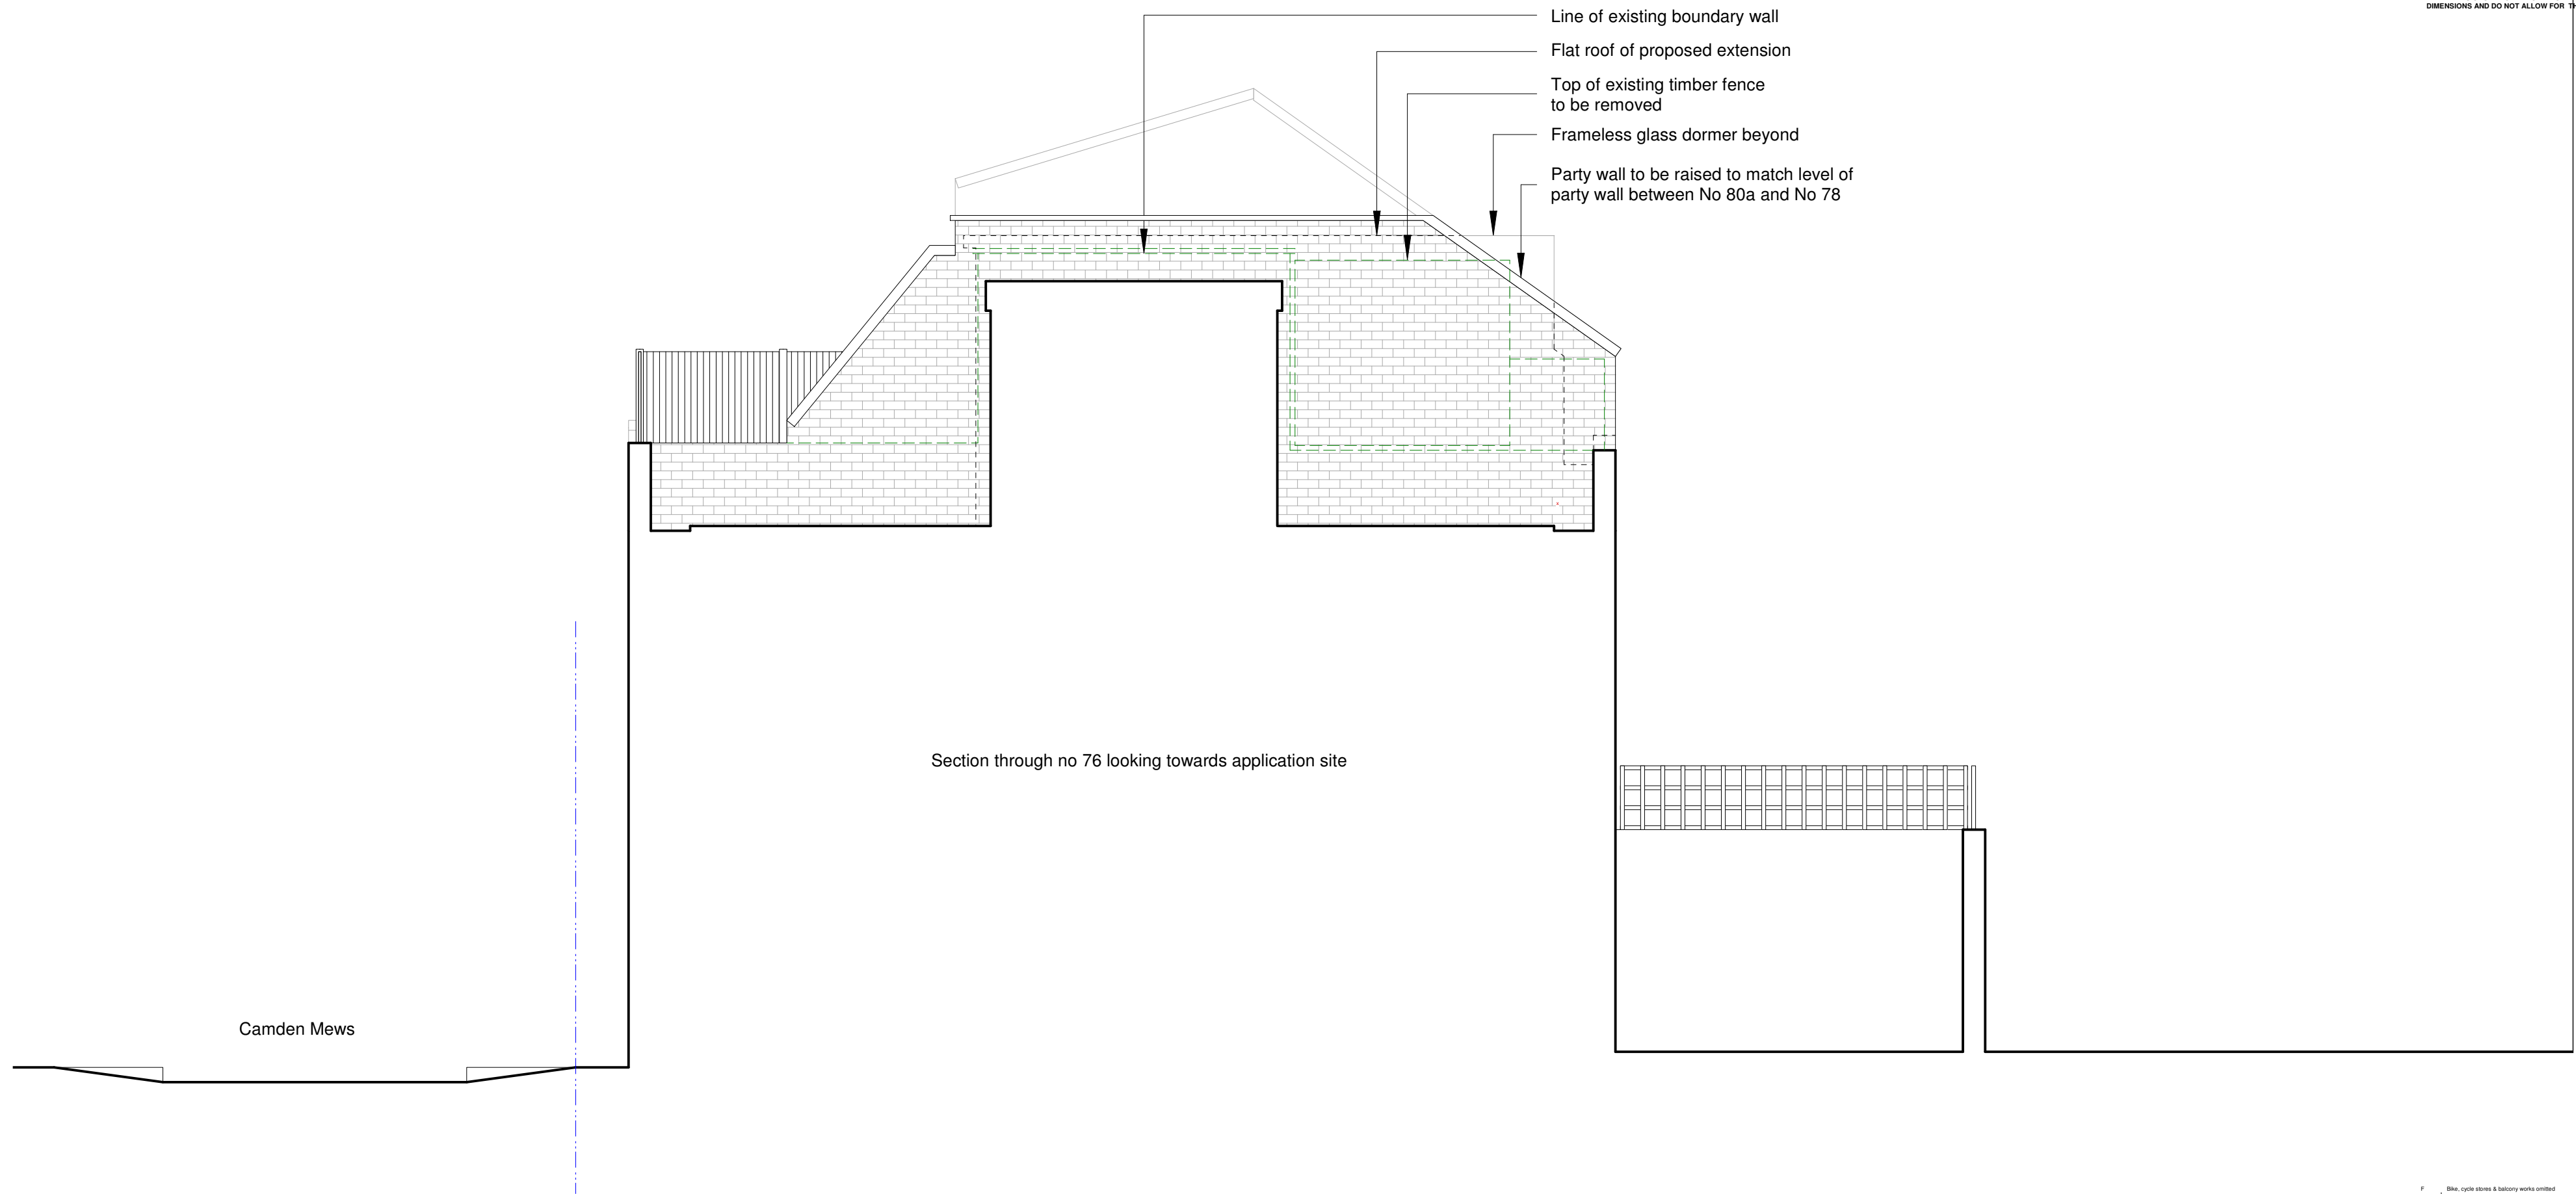


REV	DESCRIPTION	DATE
F	Blk, cycle store & balcony works omitted	2012-07-24
E	Amendments	2012-06-23
D	Minor amendments	2012-04-13
C	Minor amendments	2011-02-02
B	Amendments where indicated	2011-01-04
A	Minor amendments	2011-01-13


bellis | architects
 Studio 306b, 16 Baldwins Gardens, London EC1N 7RJ
 t: 020 7831 2333 f: 020 7117 3183 www.bellisarchitects.com

78 Camden Mews
 London NW1 9BX

DRAWING TITLE			SHEET SIZE	
Proposed Section C-C			A2	
DRAWN BY	DATE	CHECKED		
DB	Nov '10			
SCALE				
1:50				
DRAWING NO	REV			
0322/15	F			

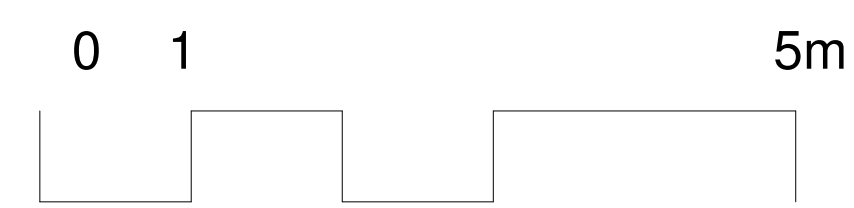


- NOTES
1. COPYRIGHT OF THIS DRAWING IS THE PROPERTY OF THE ARCHITECTS AND MAY NOT BE REPRODUCED WITHOUT THEIR PERMISSION.
 2. WRITTEN DIMENSIONS TO BE USED IN PREFERENCE TO SCALED DIMENSIONS AT ALL TIMES
 3. ALL DIMENSIONS AND LEVELS TO BE VERIFIED BY THE CONTRACTOR ON SITE AND ANY DISCREPANCIES REPORTED TO THE ARCHITECTS
 4. DRAWINGS ARE BASED ON THE ASSUMPTION THAT ADEQUATE LOAD BEARING CAPACITY STRUTUM WILL BE ENCOUNTERED AT THE DEPTHS INDICATED. IF THIS IS FOUND NOT TO BE THE CASE, THE DEPTHS MUST BE INCREASED TO THE SATISFACTION OF THE LOCAL AUTHORITY BUILDING INSPECTOR AND BUILDING REGULATION REQUIREMENTS
 5. ALL STRUCTURAL TIMBER IS TO BE TANAUSED OR SIMILARLY TREATED
 6. D.P.C TO BE PLACED AT ALL CAVITY CLOSURES AND TO BE APPROVED BY THIS OFFICE PRIOR TO INSTALLATION
 7. ALL DIMENSIONS INDICATED ON THIS DRAWING ARE STRUCTURAL DIMENSIONS AND DO NOT ALLOW FOR THICKNESS OF FINISHES

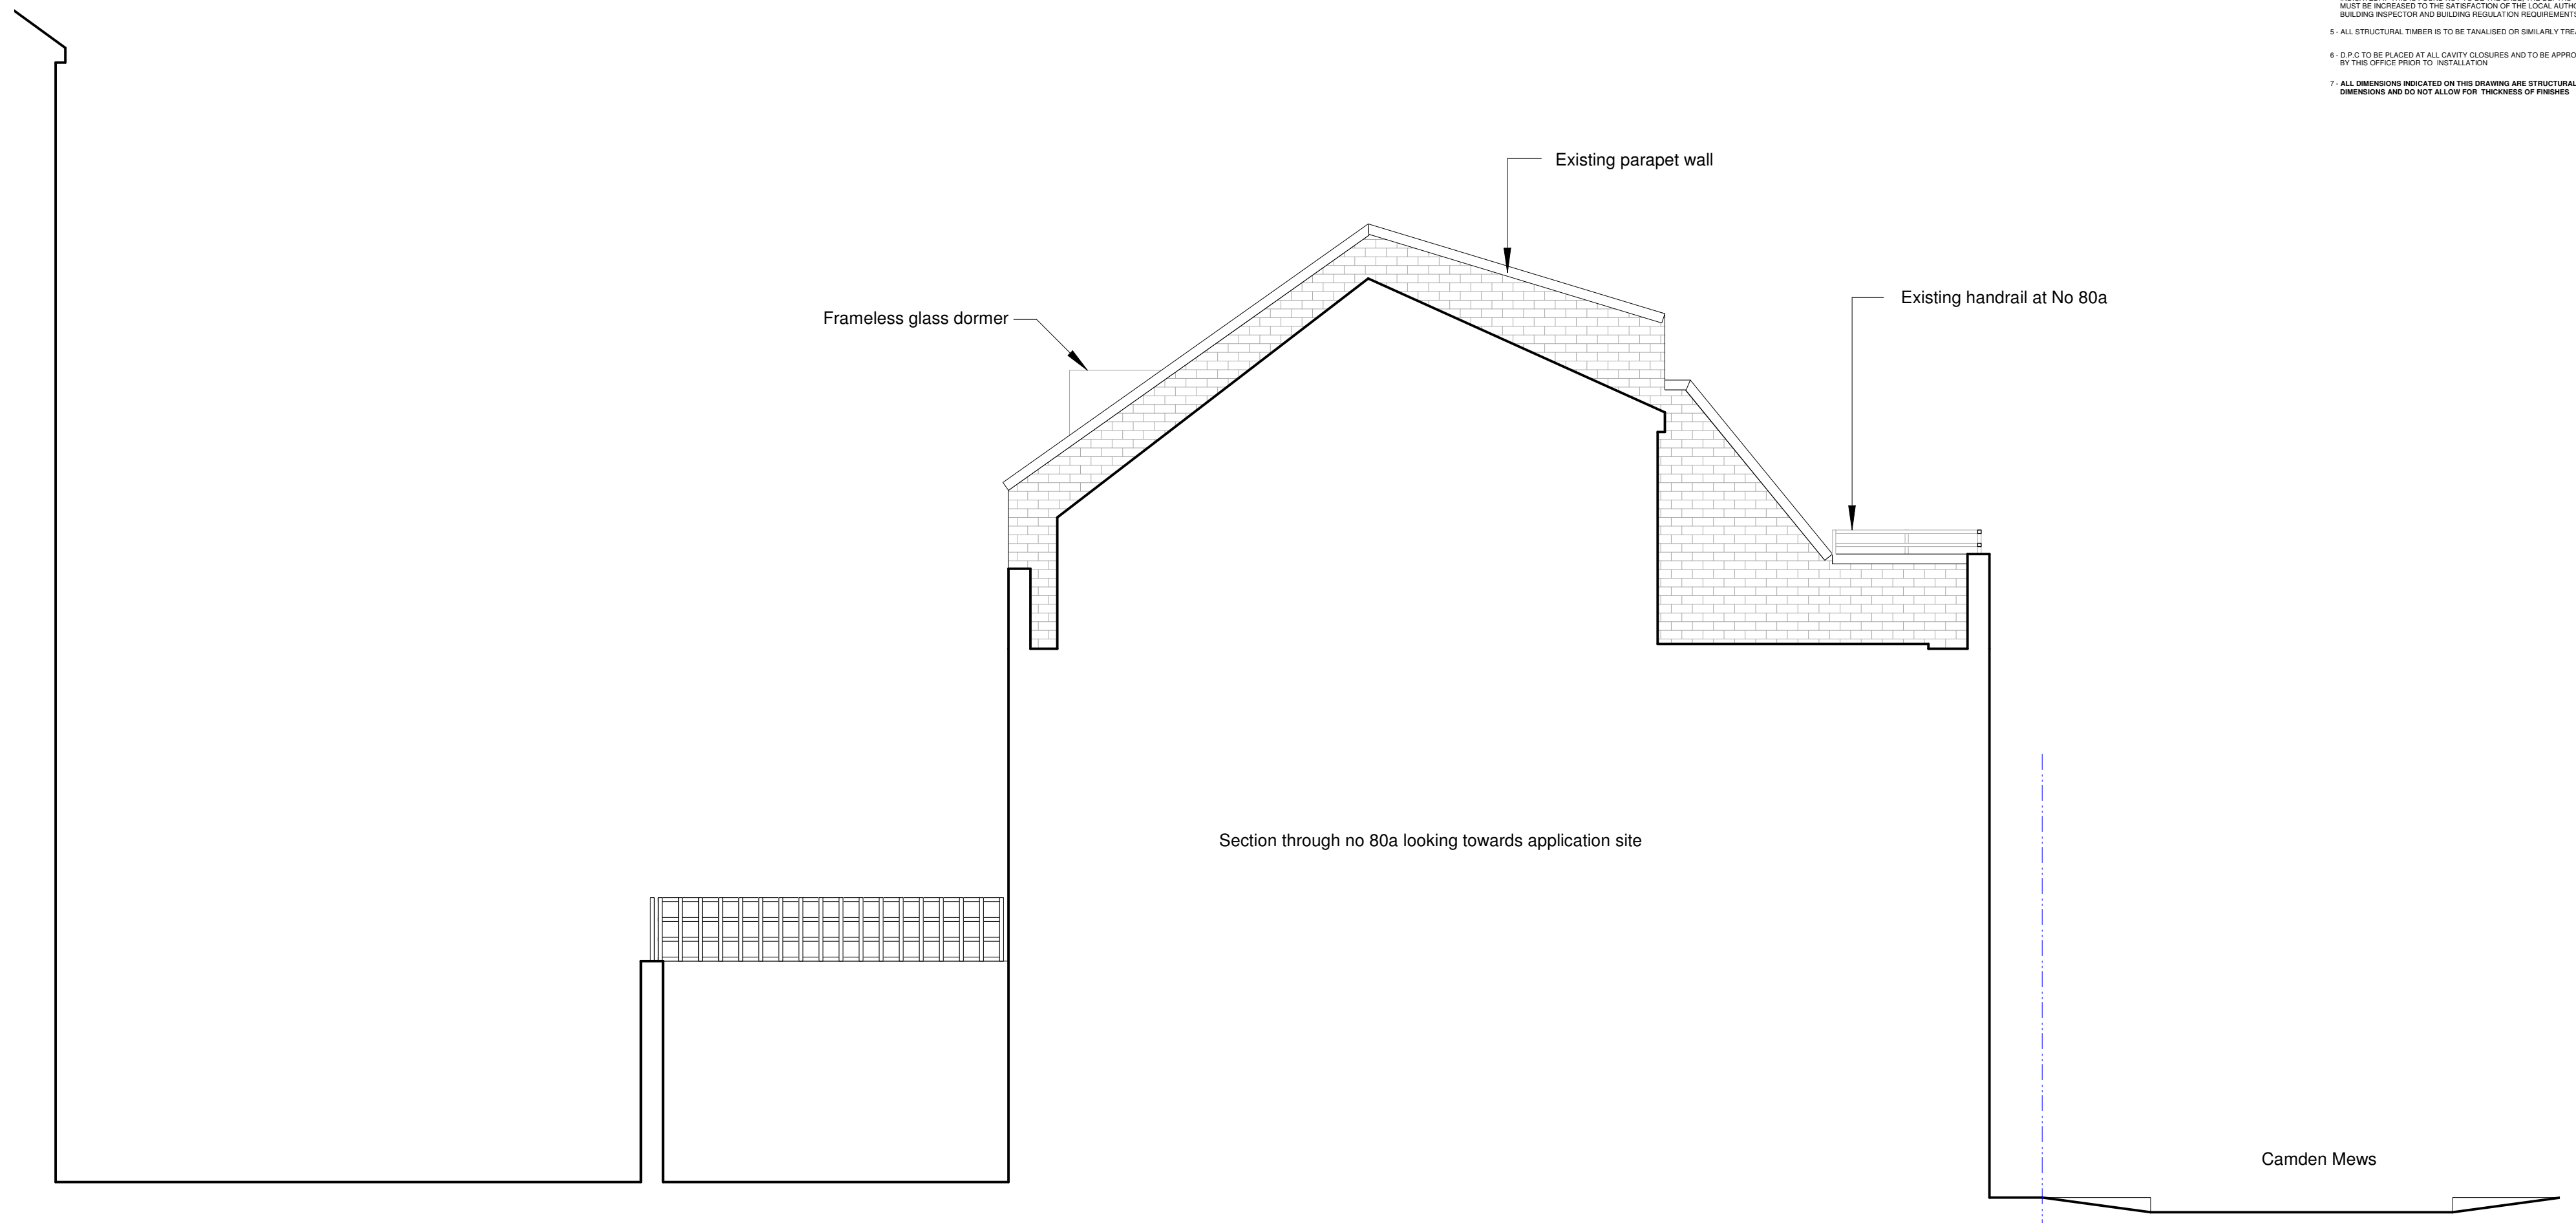

F	Blks, cycle stores & balcony works omitted	2012-07-24
E	Amendments	2012-09-23
D	Minor amendments	2012-04-13
C	Minor amendments	2011-02-02
B	Amendments where indicated	2011-01-04
A	Minor amendments	2011-01-13
REV	DESCRIPTION	DATE

bellis | architects
 Studio 306b, 16 Baldwins Gardens, London EC1N 7RJ
 t: 020 7831 2333 f: 020 7117 3183 www.bellisarchitects.com

78 Camden Mews
 London NW1 9BX

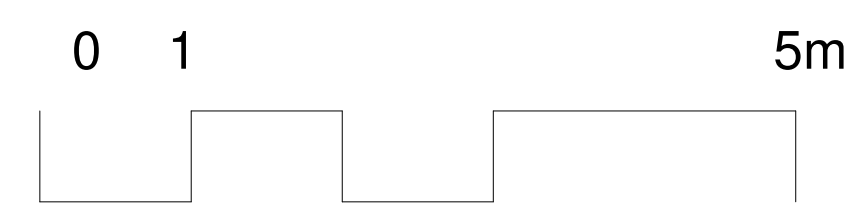

DRAWING TITLE			
Proposed Section D-D			
DRAWN BY	DATE	CHECKED	SHEET SIZE
DB	Nov '10		A2
SCALE	DRAWING NO		REV
1:50	0322/16		F