

REV A 09/01/17
UNITS 12, 13 AND 14 CHANGED TO SINGLE BEDROOM
UNITS
REV B 11/01/2017
WC DOORS HANDED.
REV C14/06/2017
UNITS 13 AND 14 REMOVED FROM DRAWING.

PLANNING



SHAUN KNIGHT
ARCHITECTURE


40 FALCON ROAD, HAMPTON
TW12 2RA
07824 815 258M
0208 979 4949T
E:skarchitecture@hotmail.co.uk
W:shaunknightarchitecture.com

PROJECT: 36 LANCASTER
GROVE
TITLE : PROPOSED GROUND
FLOOR PLAN

Date: DECEMBER 2015
Scale: 1:100 AT A1 Drawn: SDK

DRAWING NUMBER: 504C

PROPOSED GROUND FLOOR PLAN

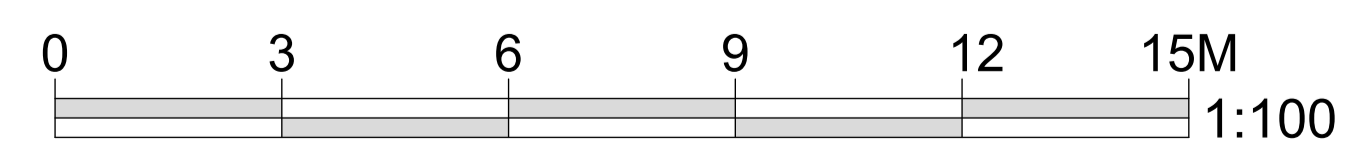

KEY
EXISTING RETAINED WALLS
PROPOSED WALLS