


PROPOSED EAST ELEVATION sc 1:50



EXISTING EAST ELEVATION sc 1:50

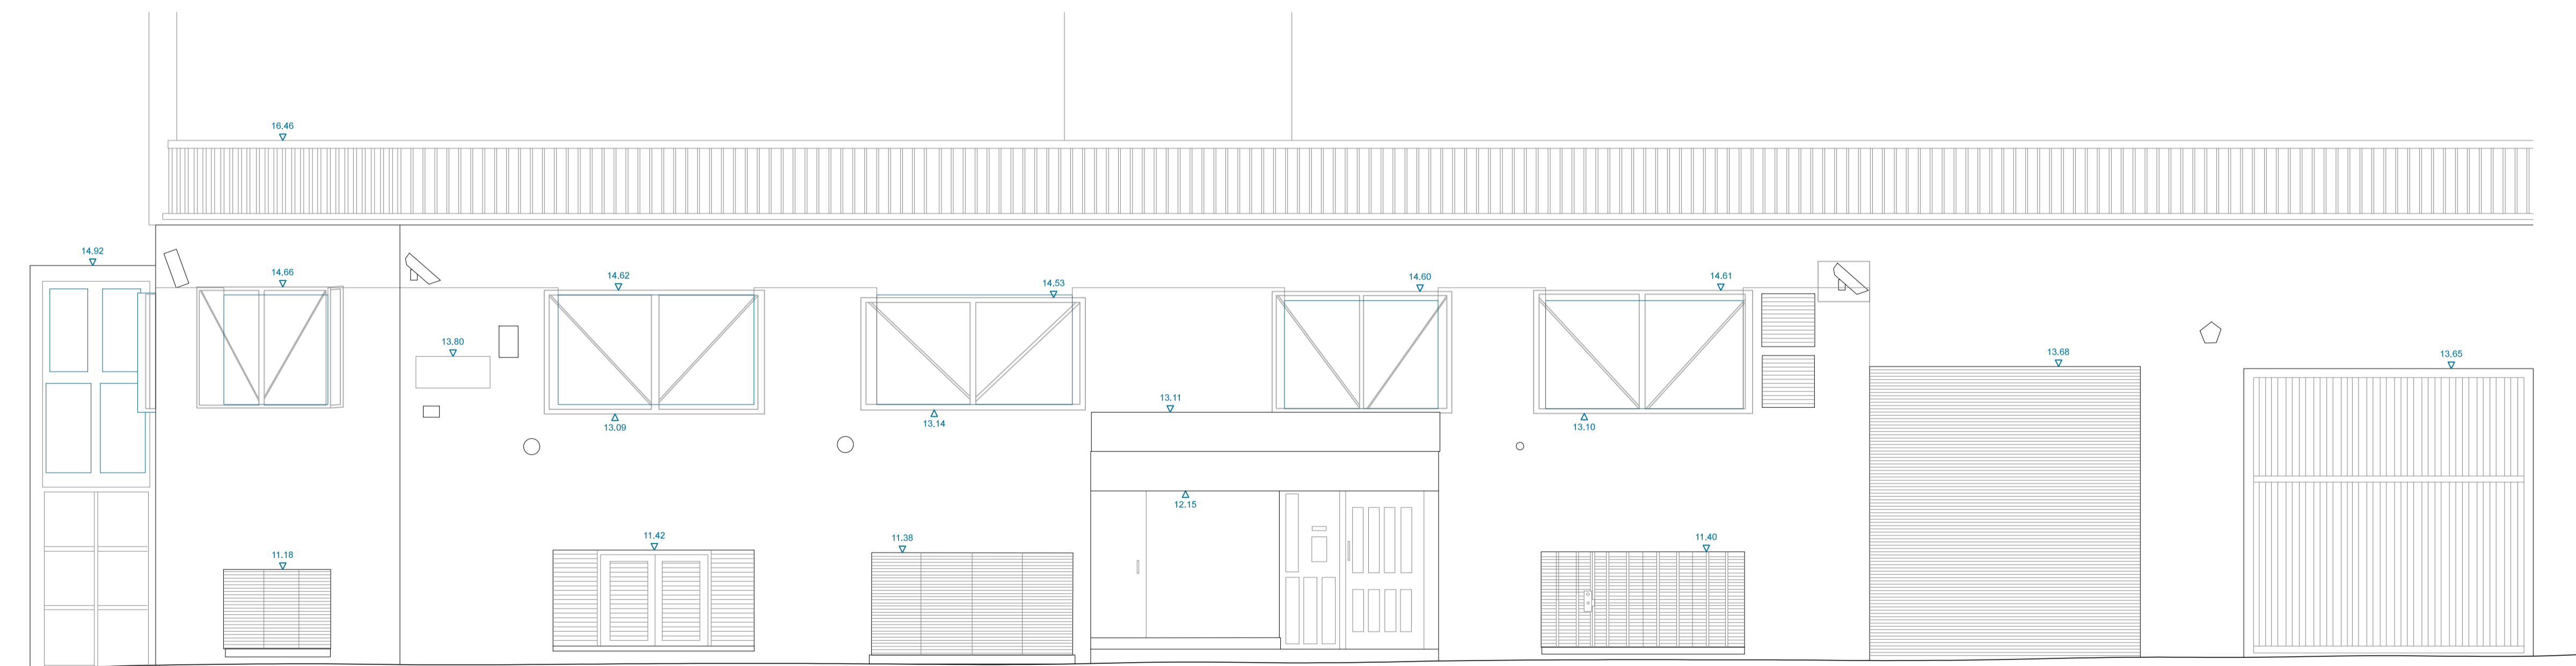

revision	description	date
2	Issued for planning	19.05.2017
1	Issued for planning	10.03.2017

pa_10
 East elevation
 scale 1:50 @A1
 selgascano localglobe