




PROPOSED PLANTERS ELEVATIONS sc 1:50

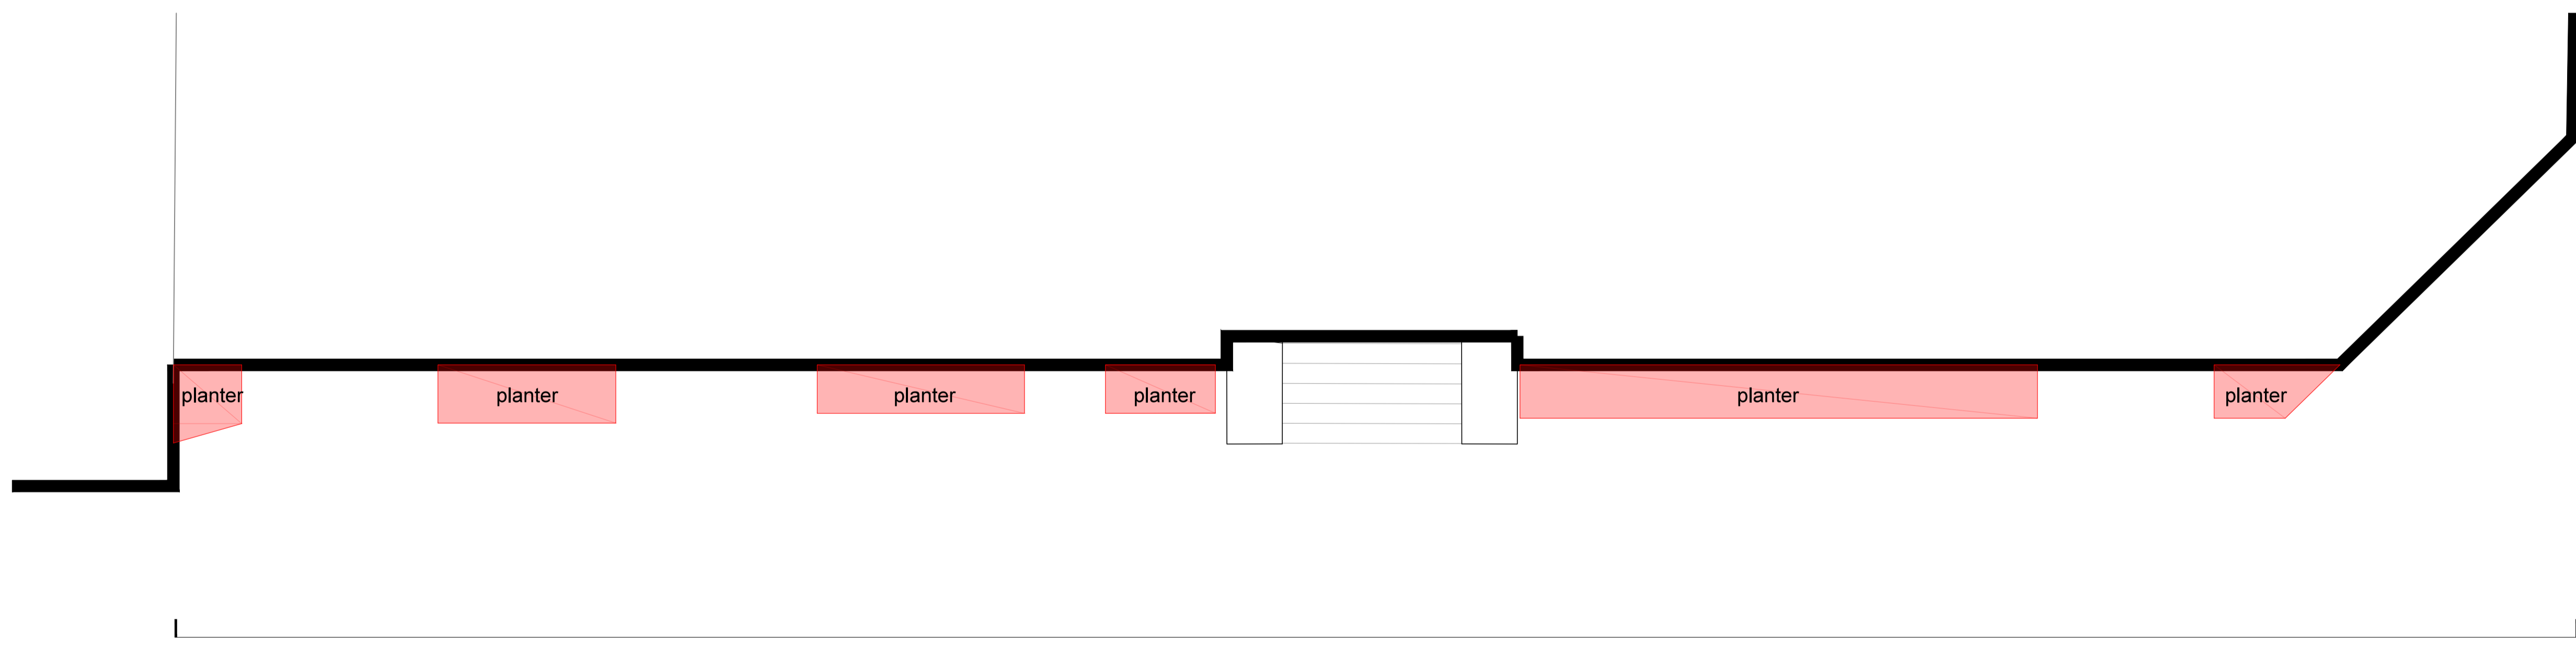

PROPOSED PLANTERS FLOOR PLAN sc 1:50



revision	description	date
1	Issued for planning	19.05.2017

pa_12
Planters
 scale 1:50 @A1
 selgascano localglobe