


01 Block Plan - Proposed
SCALE 1:500 @ A3



02 Block Plan - Proposed
SCALE 1:1250 @ A3

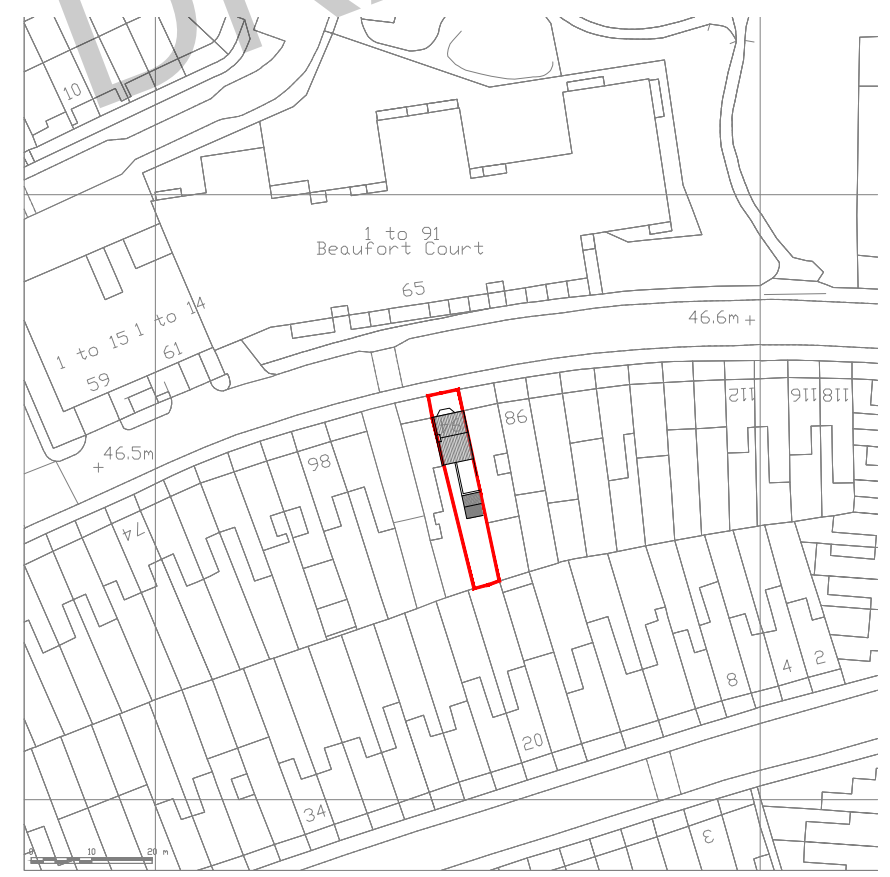

03 Block Plan - Existing
SCALE 1:1250 @ A3



domusapm.co.uk
paul@domusapm.co.uk
020 8144 2506

Planning Application

CLIENT
Manisha Bhikha
and Samir Doolabh

PROJECT
Rear and side extension

PROJECT NO.
1608391

DATE
29/11/16

CHECKED BY
PC

DRAWN BY
DF

94 Maygrove Road,
London NW6 2ED

PA_001
rev. A

Planning Application

CLIENT
Manisha Bhikha
and Samir Doolabh

PROJECT
Rear and side extension

PROJECT NO.
1608391


DATE
29/11/16

CHECKED BY
PC


DRAWN BY
DF

94 Maygrove Road,
London NW6 2ED

PA_003
rev.B

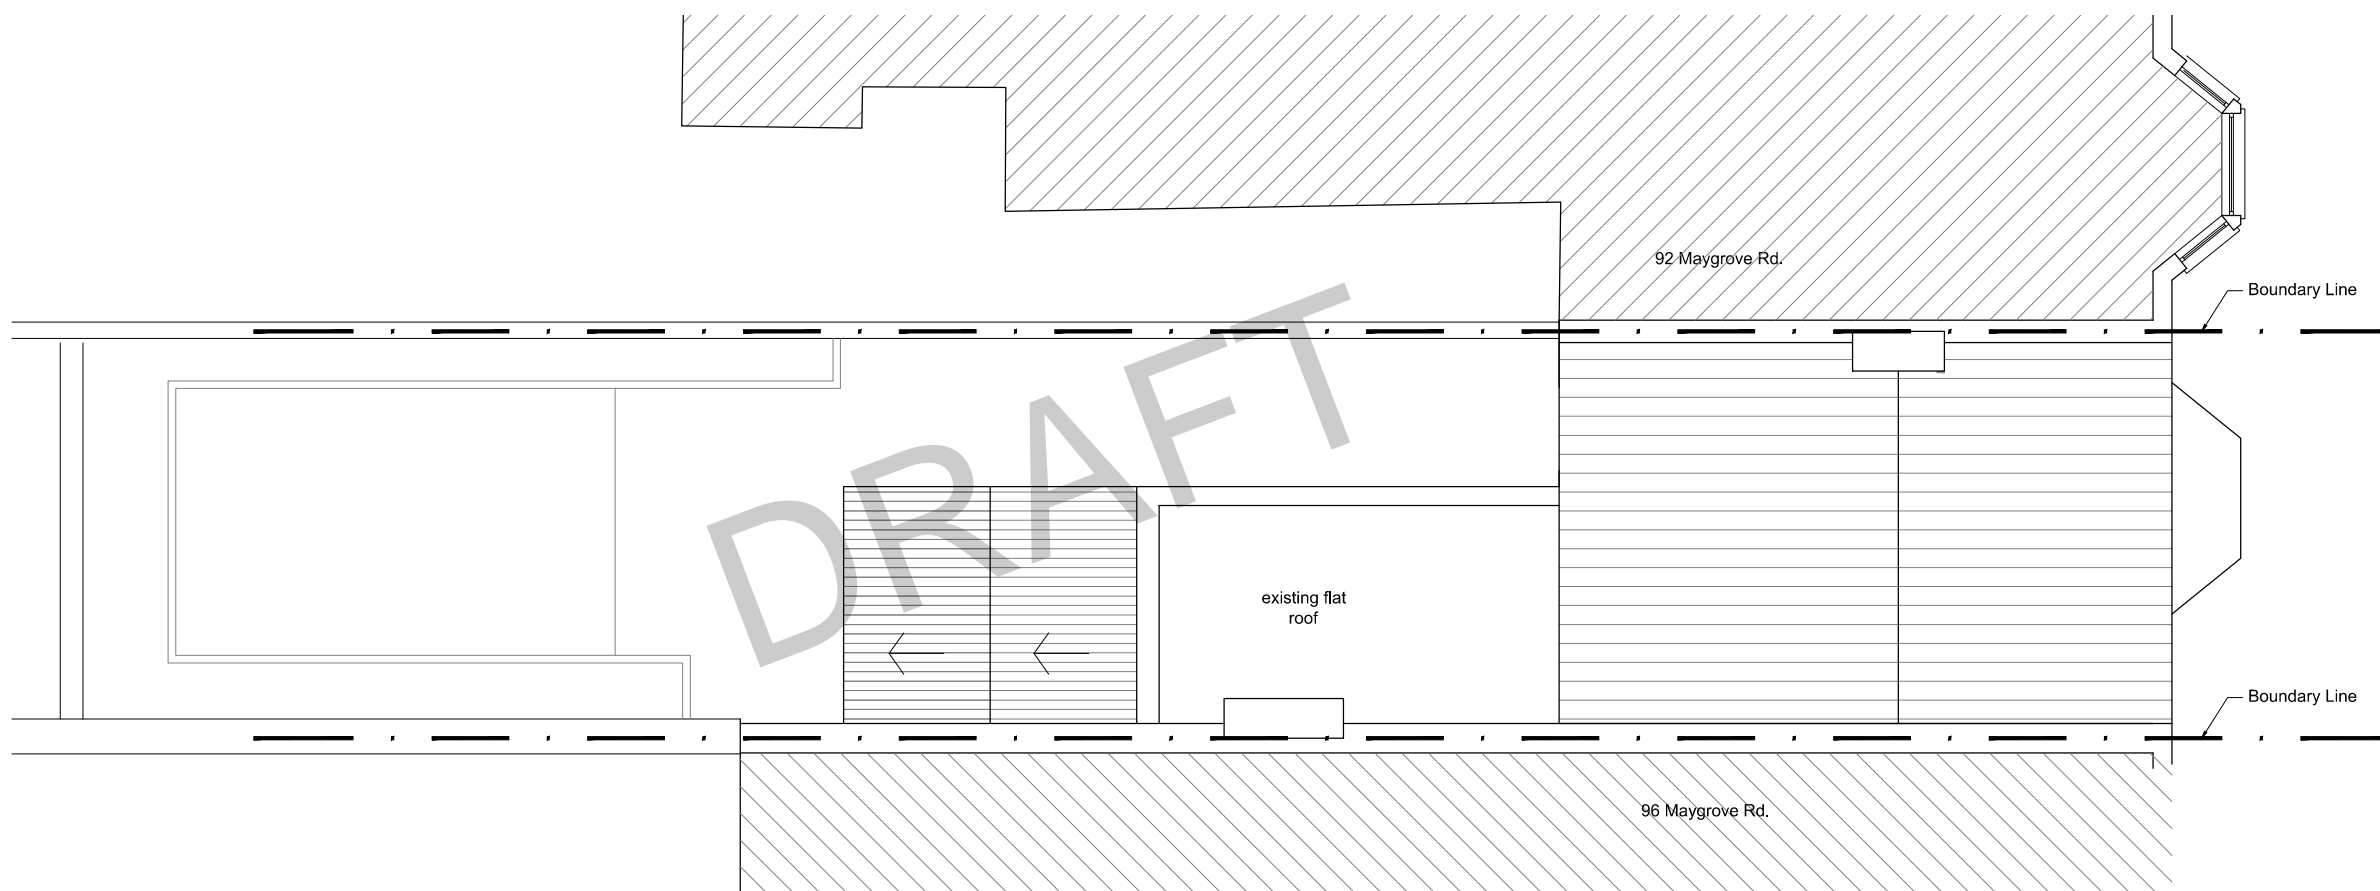

01 Roof - Existing
SCALE 1:100 @ A3

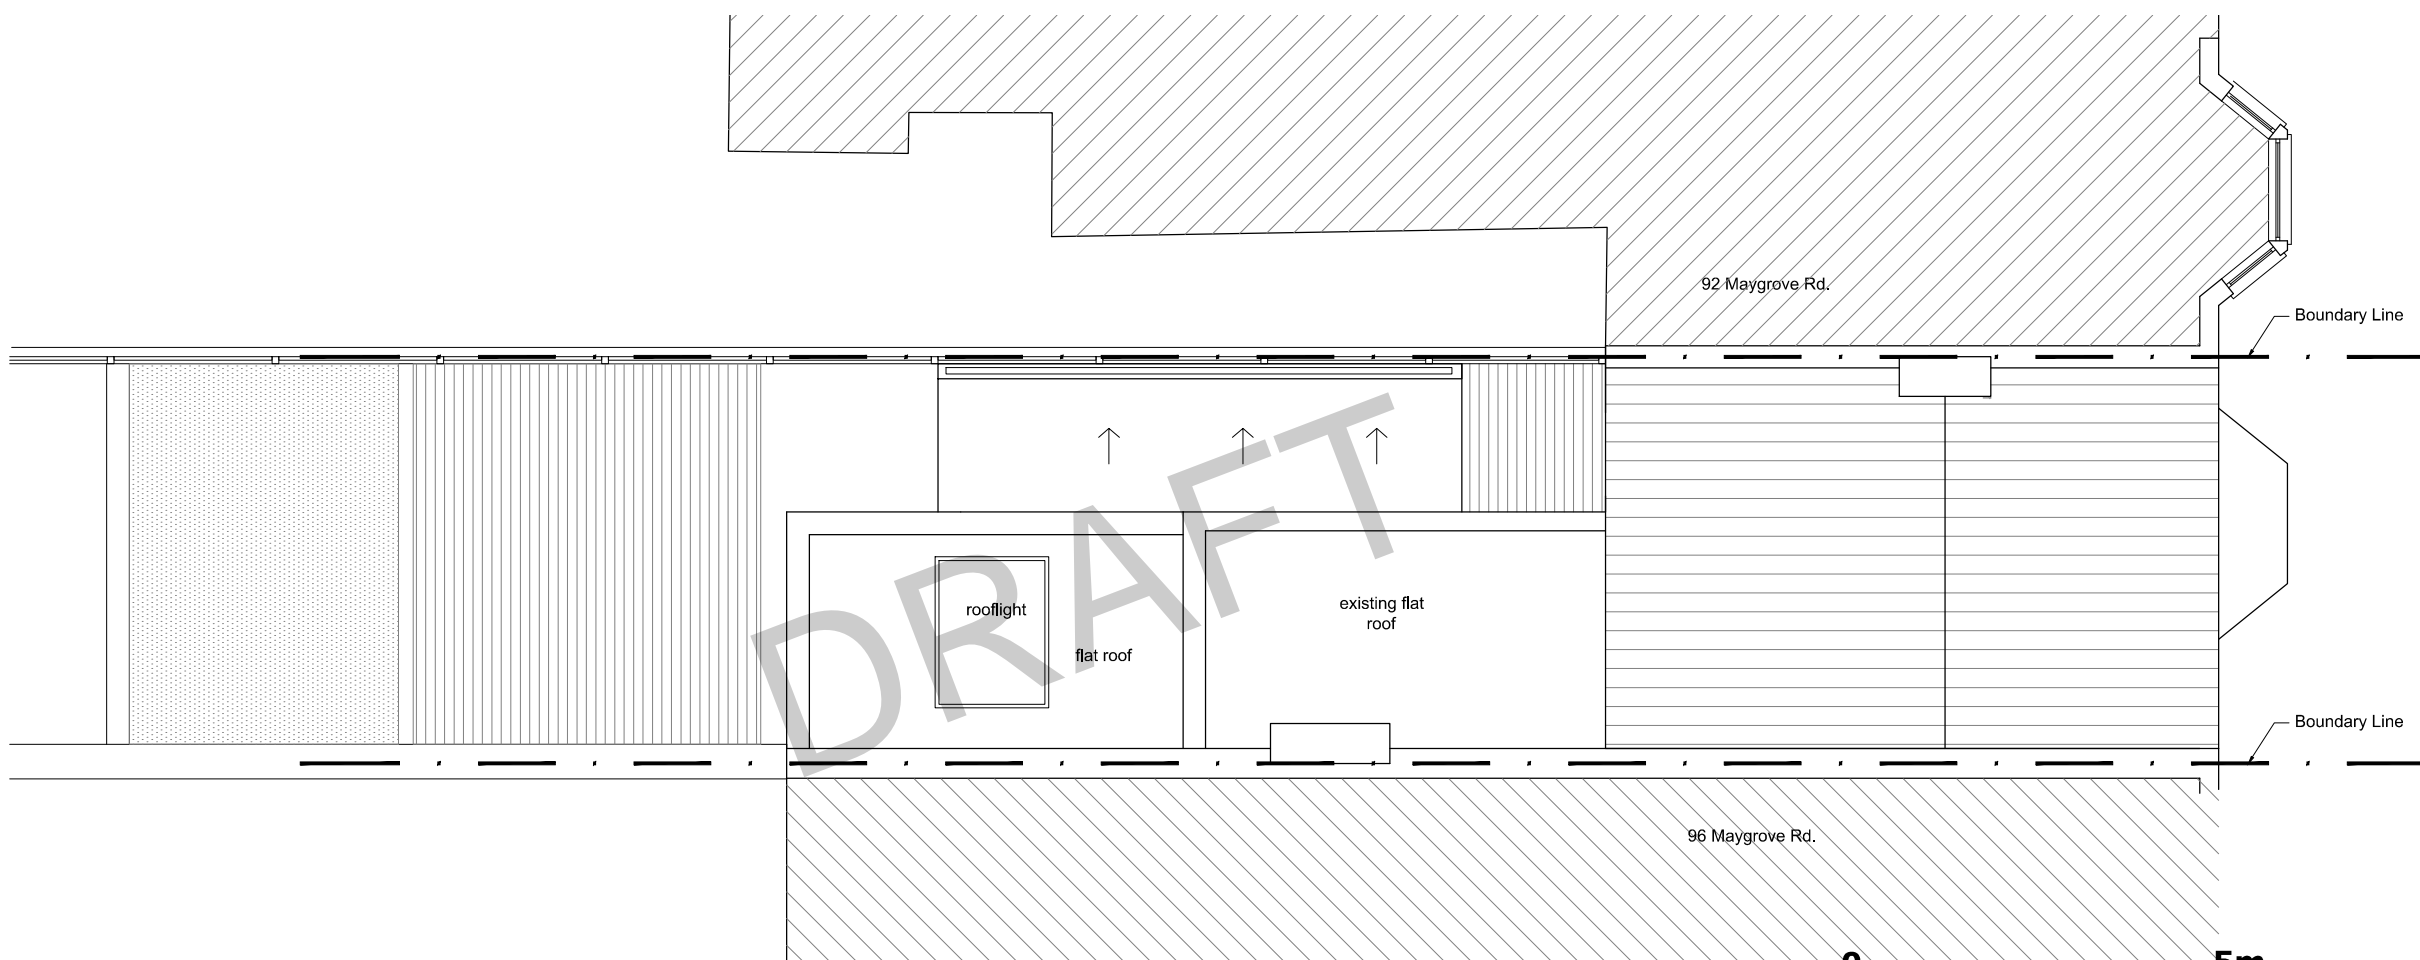

02 Roof-proposed
SCALE 1:100 @ A3





Planning Application

CLIENT
Manisha Bhikha
and Samir Doolabh

PROJECT
Rear and side extension

PROJECT NO.
1608391


DATE
29/11/16

CHECKED BY
PC


DRAWN BY
DF

94 Maygrove Road,
London NW6 2ED

PA_004
rev.B

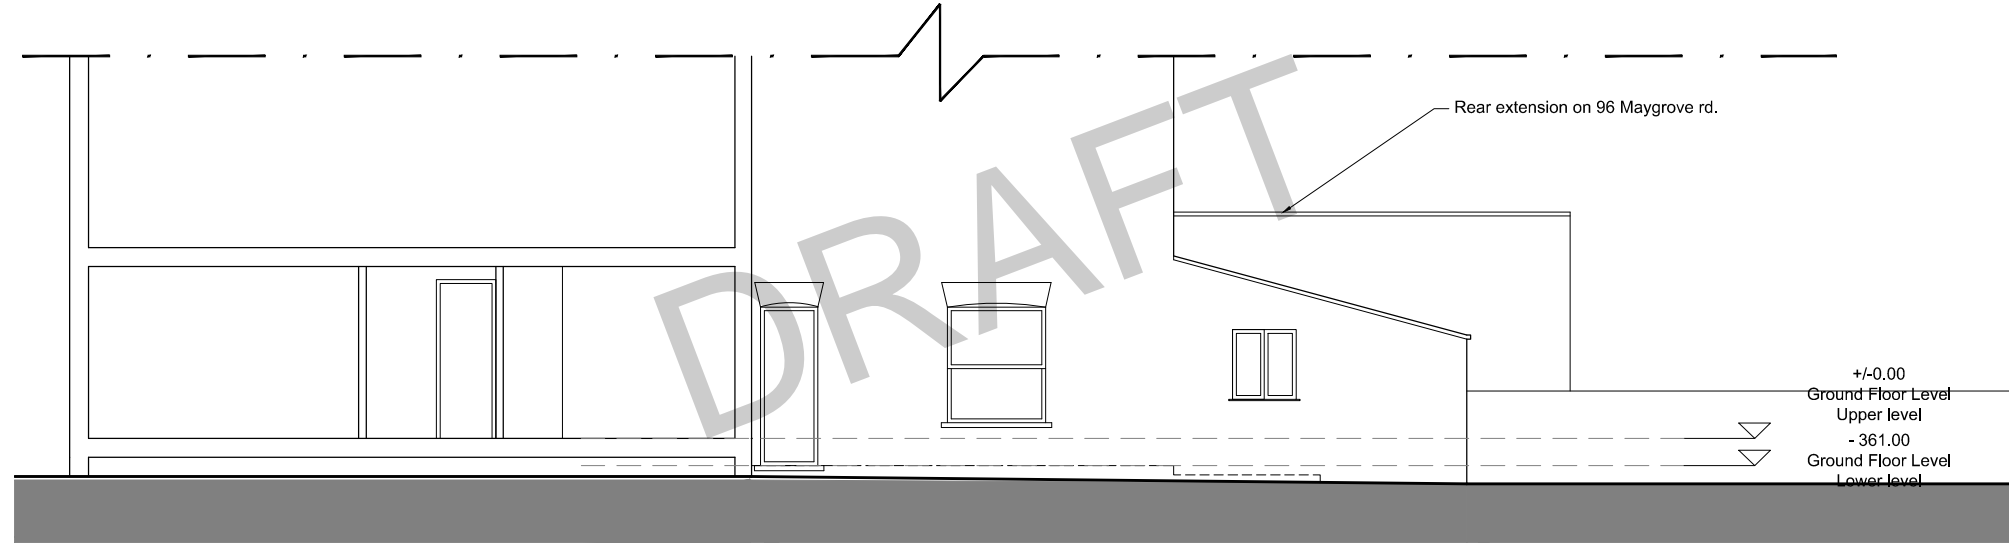

01 Existing Rear Elevation
SCALE 1:100 @ A3

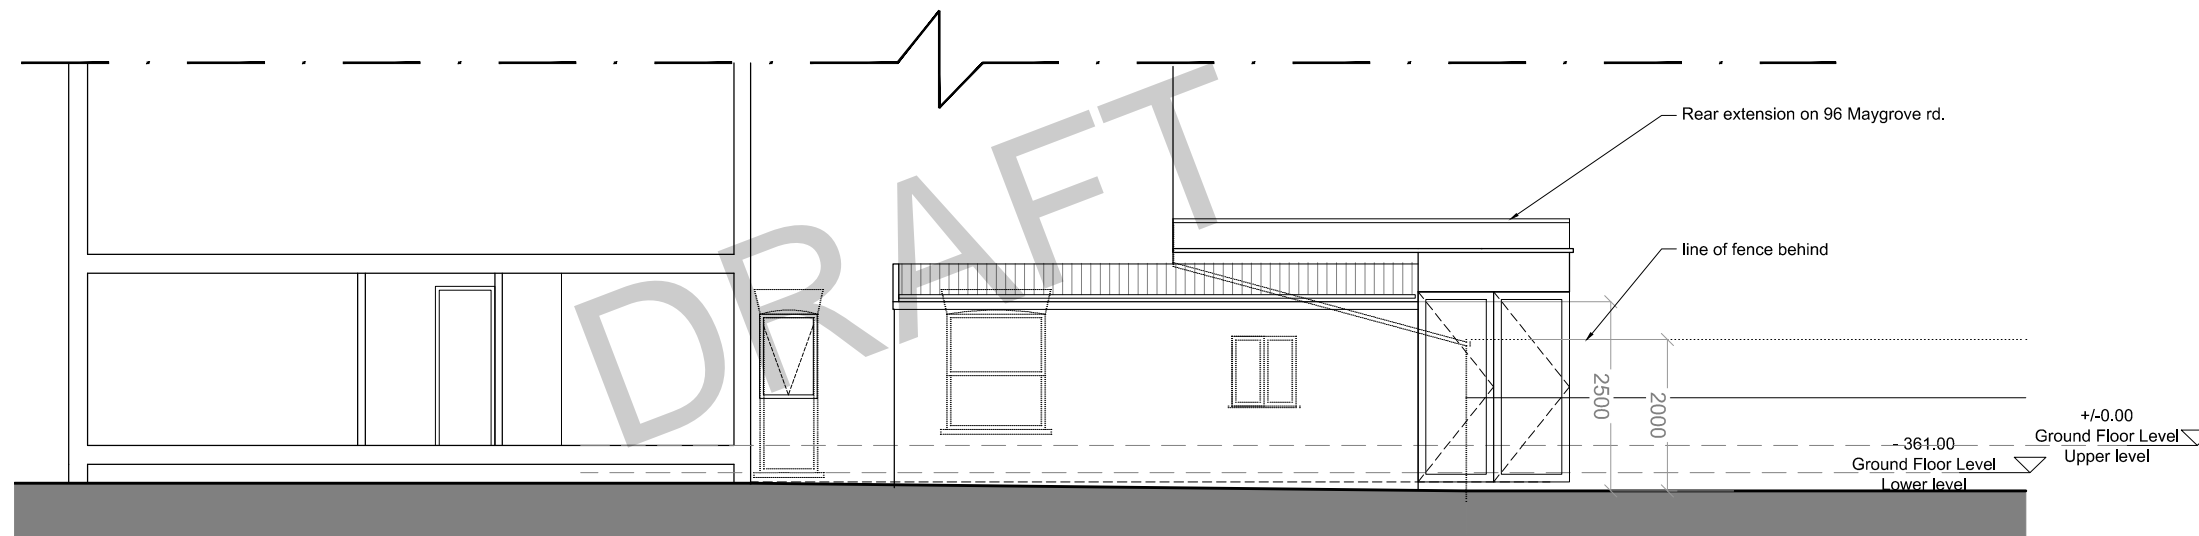

02 Proposed Side Elevation
SCALE 1:100 @ A3



Planning Application

CLIENT
Manisha Bhikha
and Samir Doolabh

PROJECT
Rear and side extension

PROJECT NO.
1608391


DATE
29/11/16

CHECKED BY
PC


DRAWN BY
DF

94 Maygrove Road,
London NW6 2ED

PA_005
rev.A

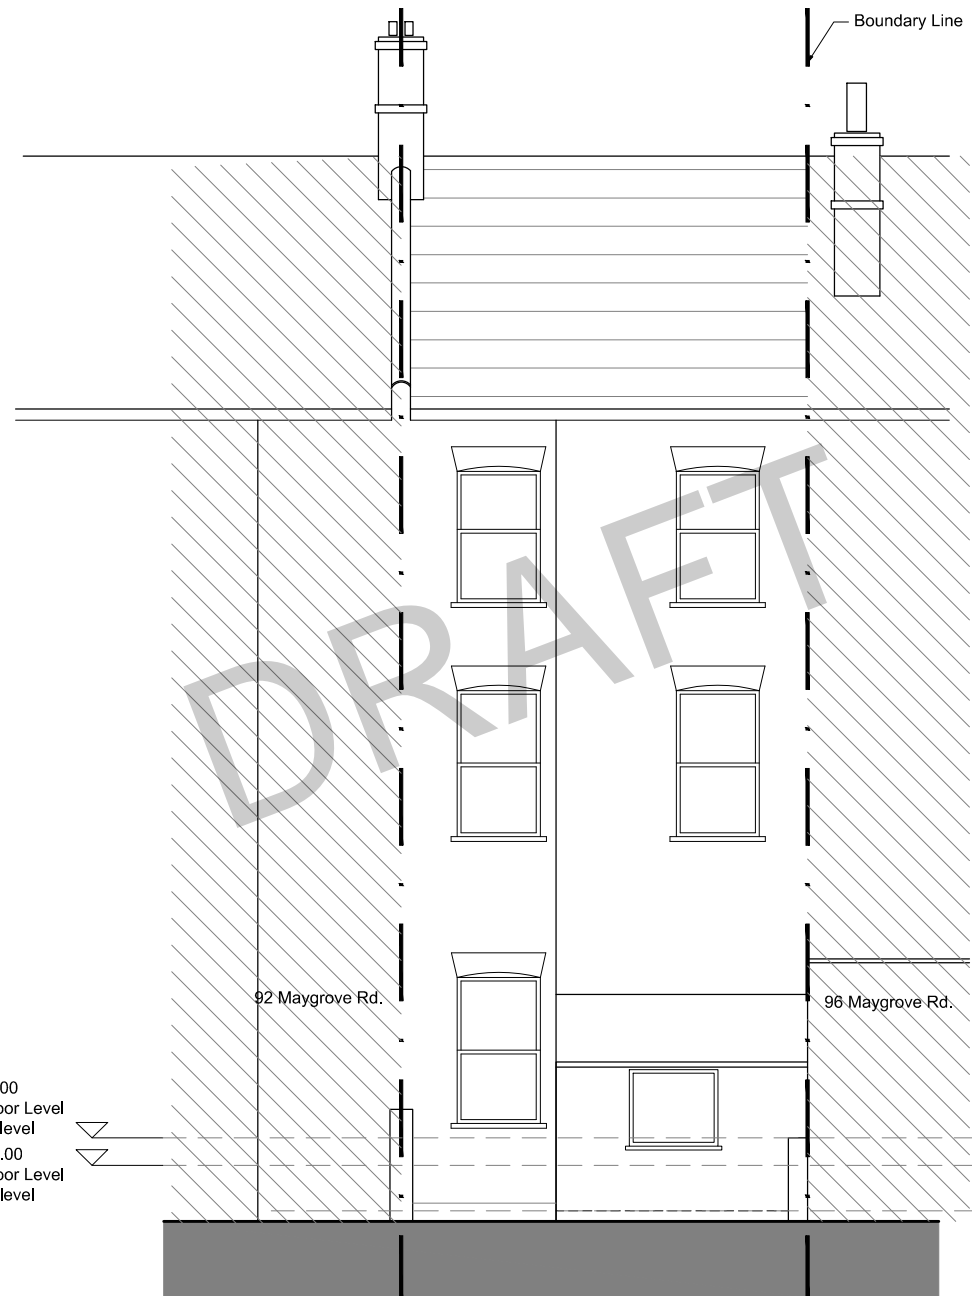

01 Existing Rear Elevation
SCALE 1:100 @ A3

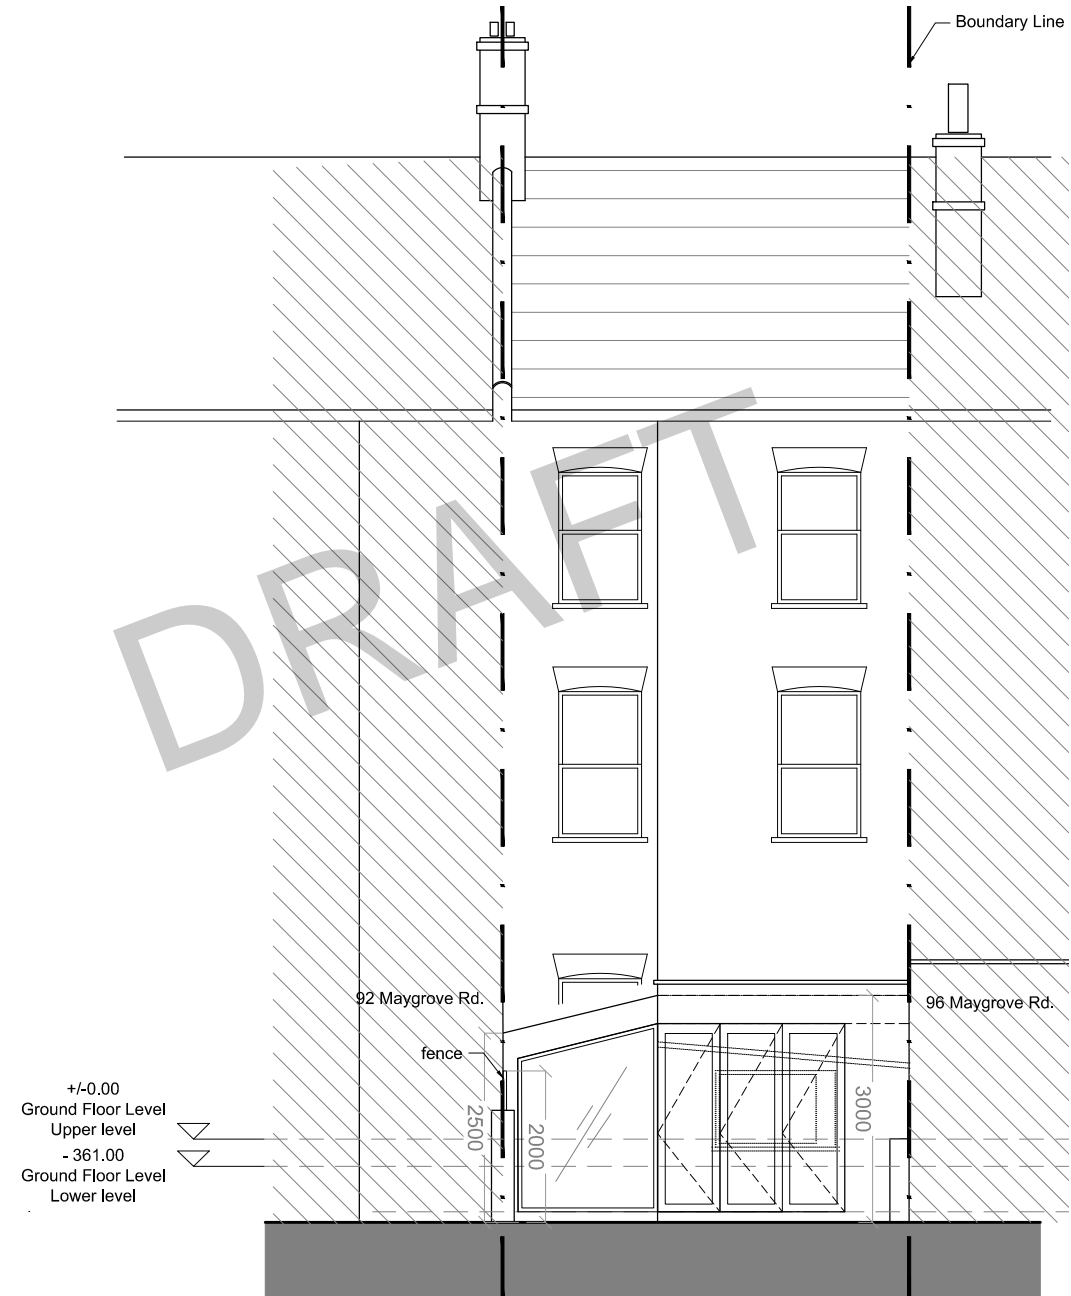

02 Proposed Rear Elevation
SCALE 1:100 @ A3