



1 SITE LOCATION PLAN
1:1250 @ A1

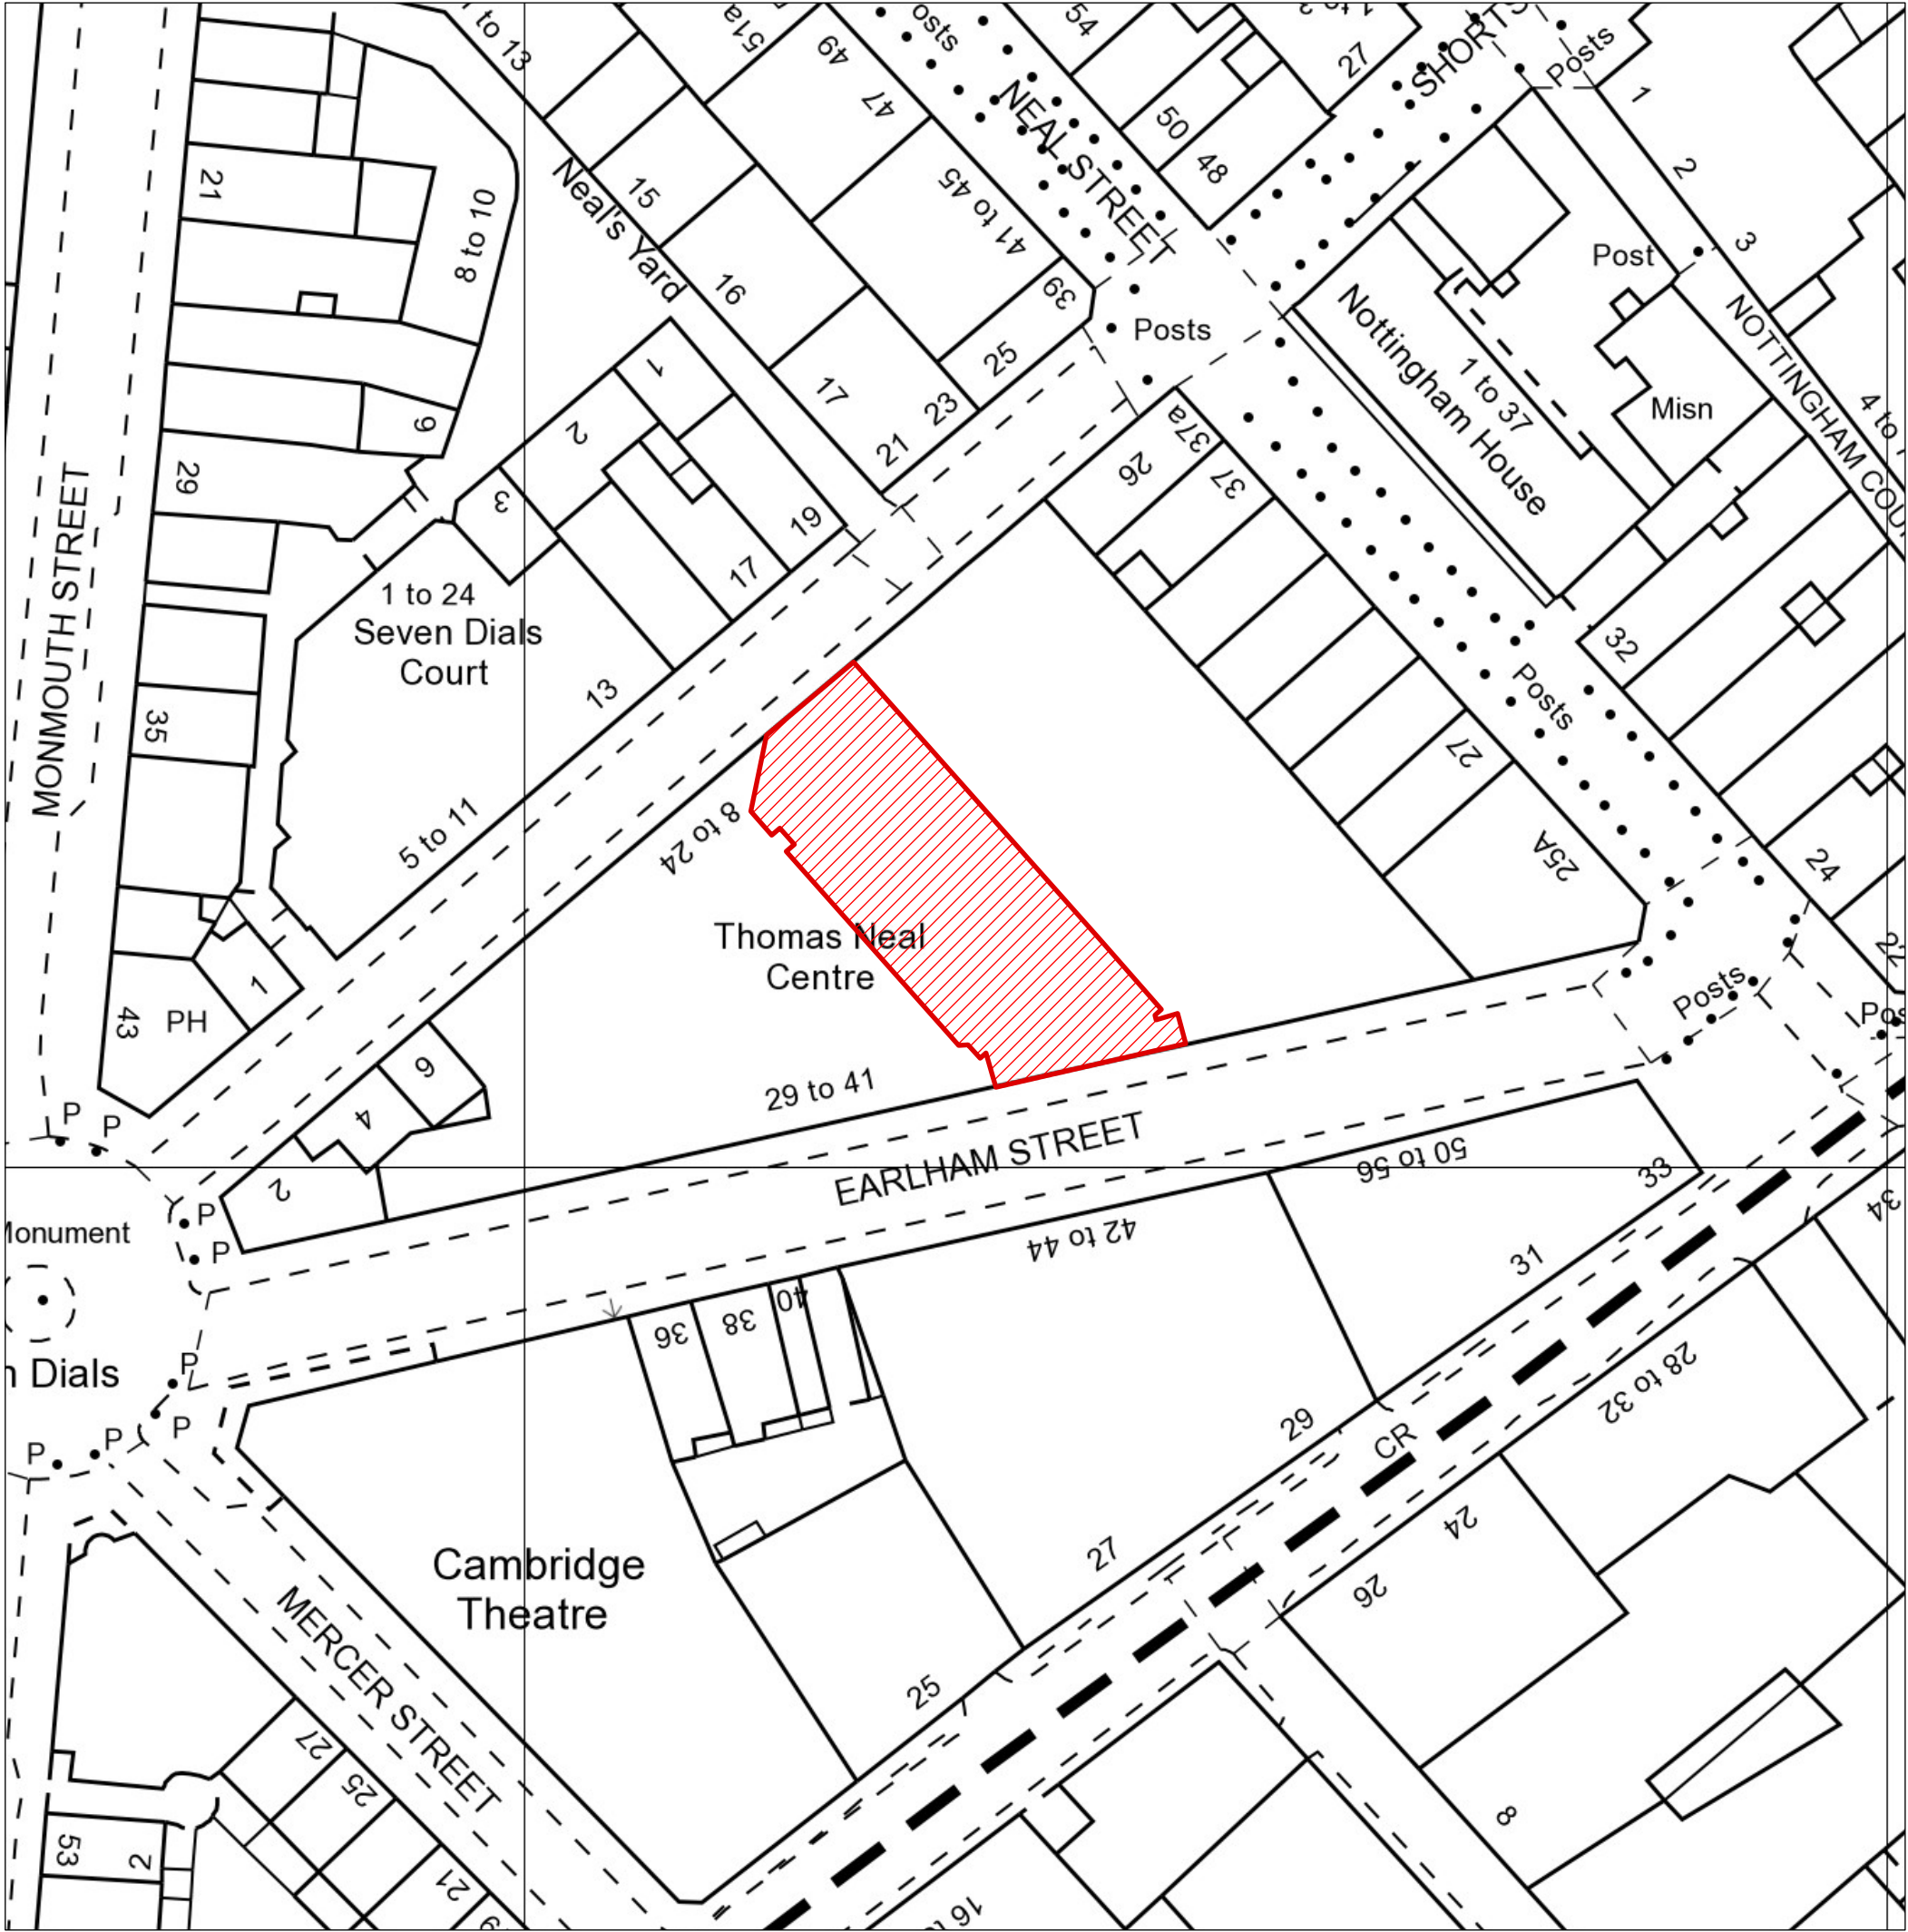


2 SITE LOCATION PLAN
1:500 @ A1


THIS DRAWING IS UNDER COPYRIGHT AND NO PORTION SHOULD BE USED WITHOUT PRIOR CONSENT. USE FIGURED DIMENSIONS ONLY. ALL FIGURED DIMENSIONS SHOWN ARE TAKEN FROM FINISHED SURFACES. ALL DIMENSIONS AND LEVELS MUST BE CHECKED ON SITE AND ANY INCONSISTENCIES REPORTED IMMEDIATELY TO B3 PRIOR TO PUTTING WORKS IN HAND.			
REVISIONS:			
CODE: DATE:		DESCRIPTION:	
<div><div><div>B3 DESIGN JERS</div></div><div><div>B3 Designers Ltd Studio 302, Metropolitan Wharf 70 Wapping Wall London, E1W 3SS Tel: +44 (0)20 7729 8111 Fax: +44 (0)20 7729 8124</div></div></div>			
PROJECT NO: 1141		CLIENT/PROJECT: FLESH & BUNS	
SITE ADDRESS: 41 EARLHAM STREET SEVEN DIALS LONDON WC2H 9LX			
DATE: 19.05.17	DRAWN: AA	CHECKED: RR	SCALE: SEE DRAWING
TITLE: SITE LOCATION PLAN			
STATUS: PLANNING			
DWG. NO: 1141_PLN 01		REV: /	

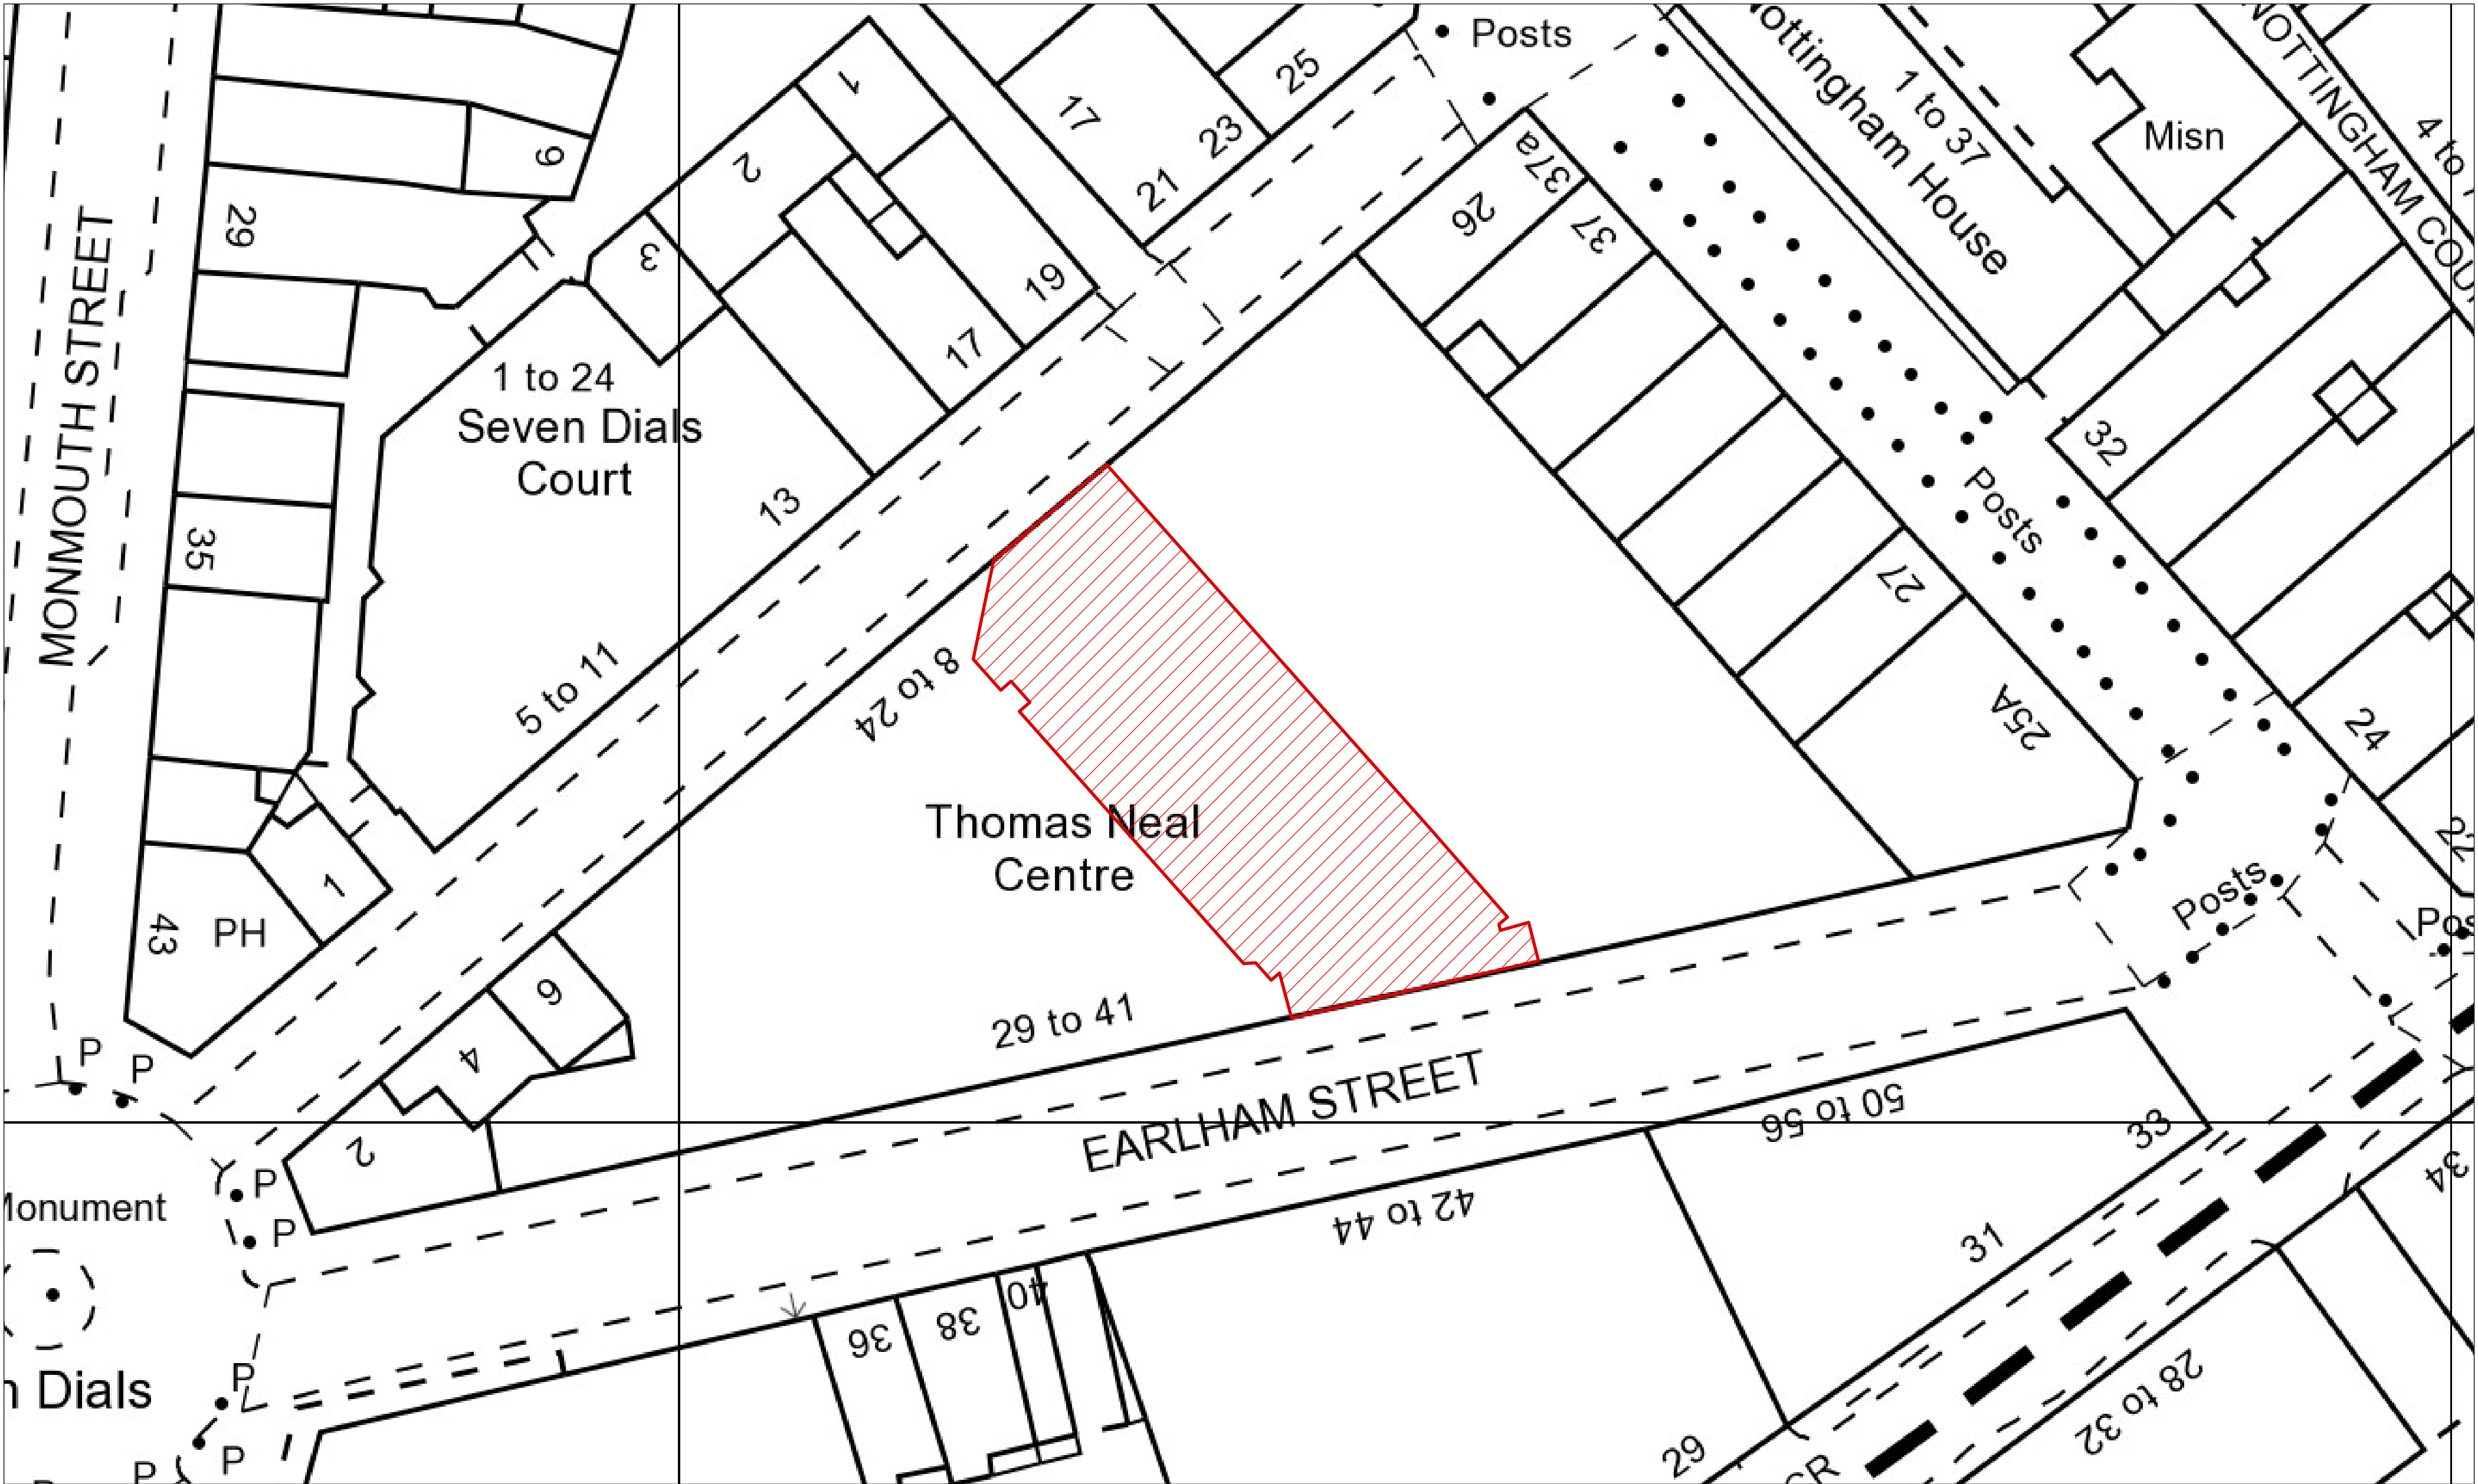


4 BLOCK PLAN
1:250 @ A1

 

THIS DRAWING IS UNDER COPYRIGHT AND NO PORTION SHOULD BE USED WITHOUT PRIOR CONSENT. USE FIGURED DIMENSIONS ONLY. ALL FIGURED DIMENSIONS SHOWN ARE TAKEN FROM FINISHED SURFACES. ALL DIMENSIONS AND LEVELS MUST BE CHECKED ON SITE AND ANY INCONSISTENCIES REPORTED IMMEDIATELY TO B3 PRIOR TO PUTTING WORKS IN HAND.				
REVISIONS:				
CODE:	DATE:	DESCRIPTION:		
		<div><div><div>B3 DESIGNERS</div><div>ERS</div></div><div><div>B3 Designers Ltd</div><div>Studio 302, Metropolitan Wharf</div><div>70 Wapping Wall</div><div>London, E1W 3SS</div><div>Tel: +44 (0)20 7729 8111</div><div>Fax: +44 (0)20 7729 8124</div></div></div>		
PROJECT NO:	CLIENT/PROJECT:			
1141	FLESH & BUNS			
SITE ADDRESS:				
41 EARLHAM STREET				
SEVEN DIALS				
LONDON				
WC2H 9LX				
DATE:	DRAWN:			CHECKED:
19.05.17	AA	RR	SEE DRAWING	
TITLE:				
BLOCK PLAN				
STATUS:				
PLANNING				
DWG. NO:		REV:		
1141_PLN 02		/		

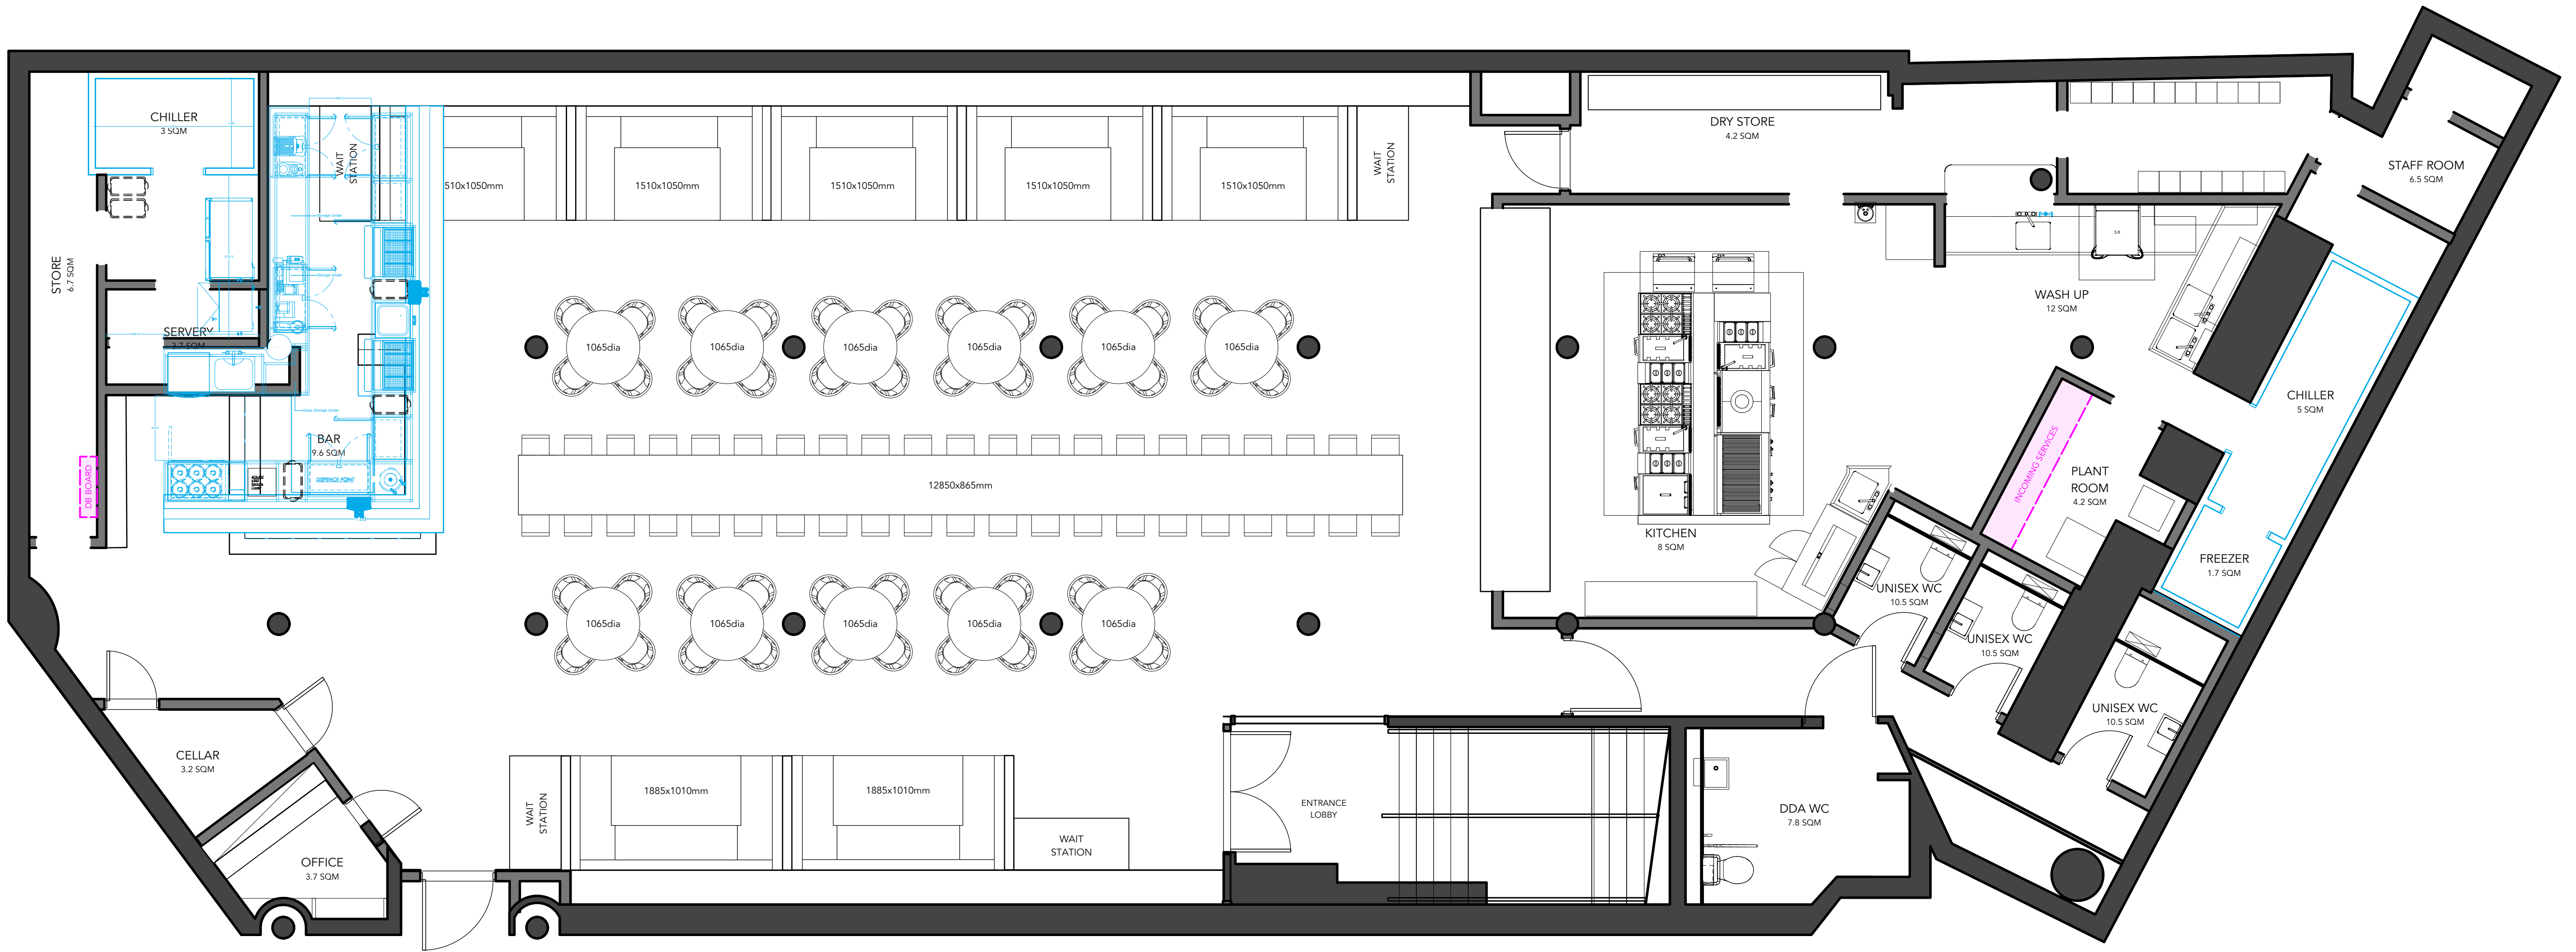


1 EXISTING - BASEMENT PLAN
1:25 @ A1

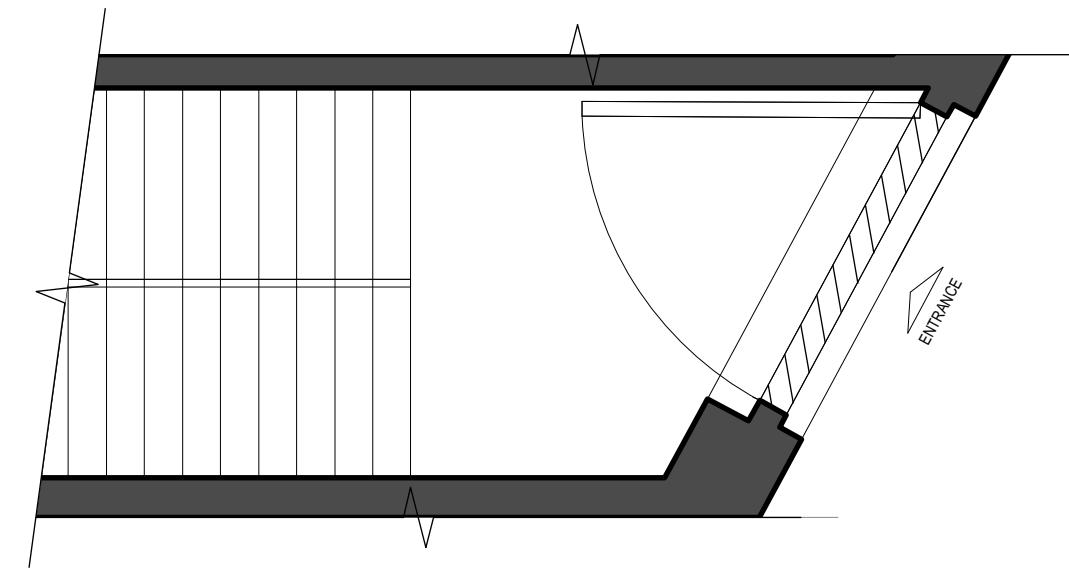


2 EXISTING - GROUND FLOOR PLAN
1:25 @ A1

THIS DRAWING IS UNDER COPYRIGHT AND NO PORTION SHOULD BE USED WITHOUT PRIOR CONSENT. USE FIGURED DIMENSIONS ONLY. ALL FIGURED DIMENSIONS SHOWN ARE TAKEN FROM FINISHED SURFACES. ALL DIMENSIONS AND LEVELS MUST BE CHECKED ON SITE AND ANY INCONSISTENCIES REPORTED IMMEDIATELY TO B3 PRIOR TO PUTTING WORKS IN HAND.			
REVISIONS:			
CODE:		DATE:	
DESCRIPTION:			
B3 DESIGN ERS		B3 Designers Ltd Studio 302, Metropolitan Wharf 70 Watlington Wall London, E1W 3SS Tel: +44 (0)20 7729 8111 Fax: +44 (0)20 7729 8124	
PROJECT NO: 1141		CLIENT/PROJECT: FLESH & BUNS	
SITE ADDRESS: 41 EARLHAM STREET SEVEN DIALS LONDON WC2H 9LX			
DATE: 19.05.17	DRAWN: AA	CHECKED: RR	SCALE: SEE DRAWING
TITLE: EXISTING PLAN			
STATUS: PLANNING			
DWG. NO: 1141_PLN 03		REV: /	

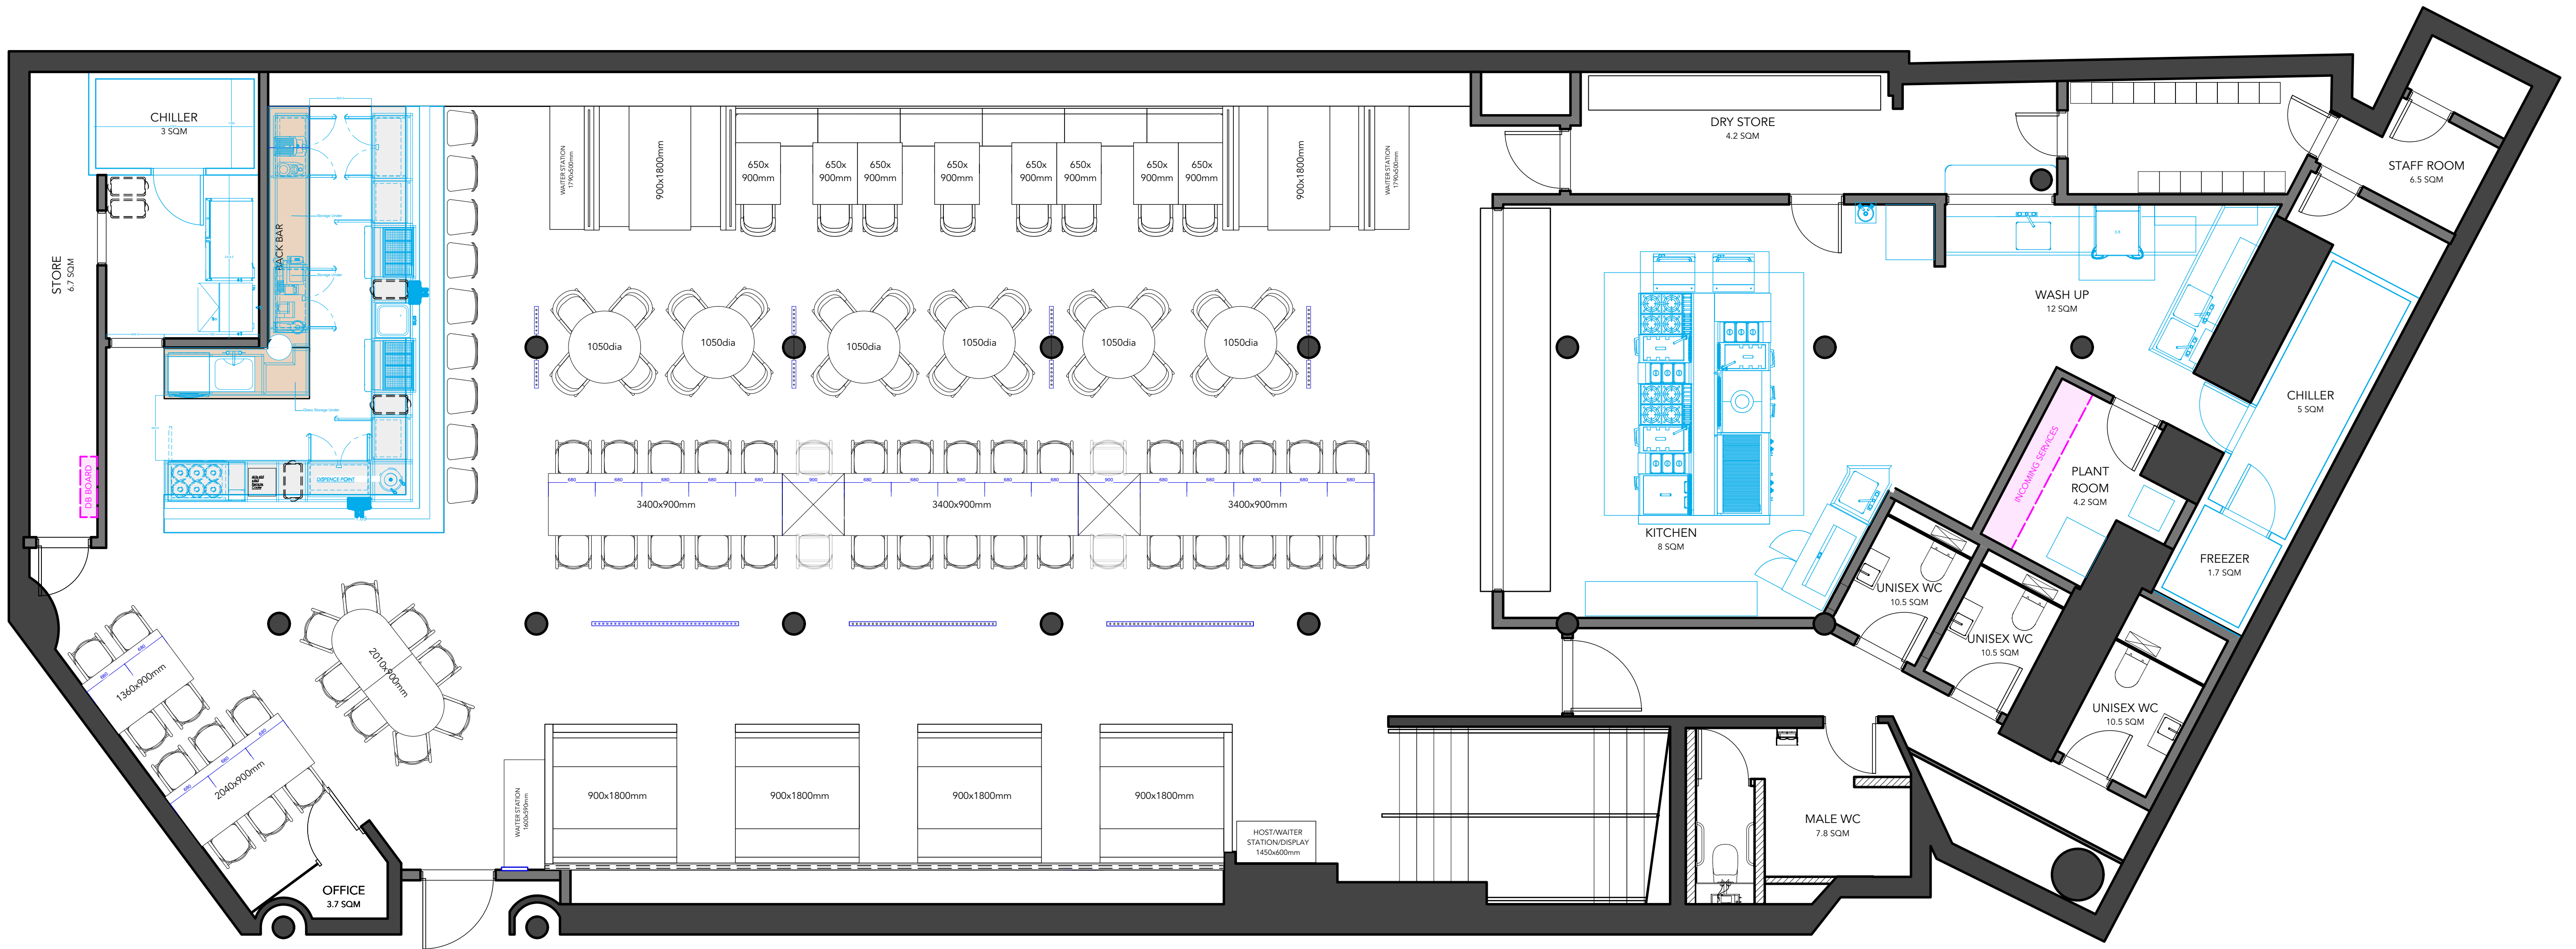

1 PROPOSED - BASEMENT PLAN
1:25 @ A1

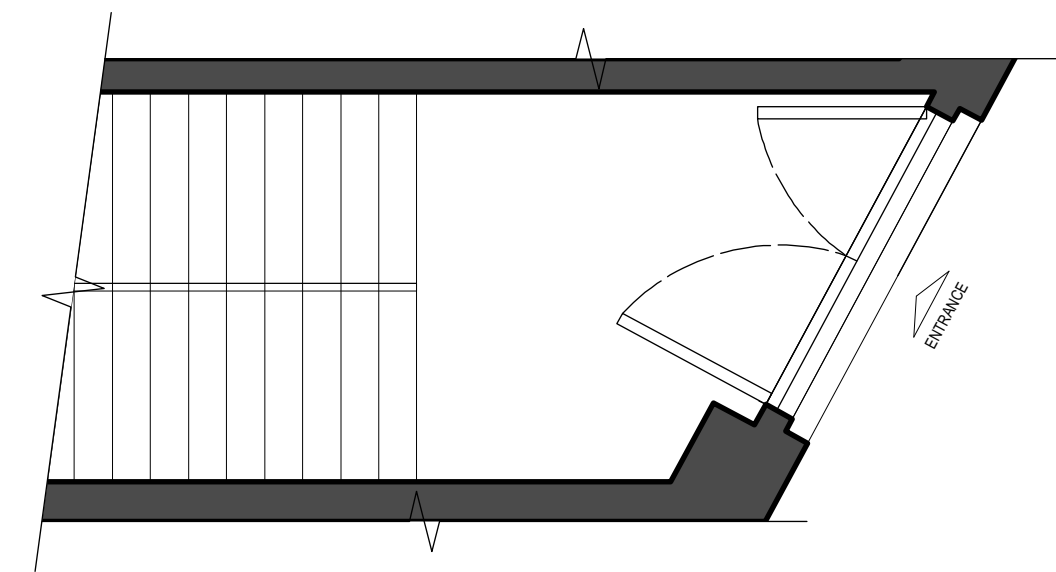

2 PROPOSED - GROUND FLOOR PLAN
1:25 @ A1

THIS DRAWING IS UNDER COPYRIGHT AND NO PORTION SHOULD BE USED WITHOUT PRIOR CONSENT. USE FIGURED DIMENSIONS ONLY. ALL FIGURED DIMENSIONS SHOWN ARE TAKEN FROM FINISHED SURFACES. ALL DIMENSIONS AND LEVELS MUST BE CHECKED ON SITE AND ANY INCONSISTENCIES REPORTED IMMEDIATELY TO B3 PRIOR TO PUTTING WORKS IN HAND.			
REVISIONS:			
CODE:	DATE:	DESCRIPTION:	
B3 DESIGN ERS			
		B3 Designers Ltd Studio 302, Metropolitan Wharf 70 Mayapine Walk London, E1W 3SS Tel: +44 (0)20 7729 8111 Fax: +44 (0)20 7729 8128	
PROJECT NO: 1141		CLIENT/PROJECT: FLESH & BUNS	
SITE ADDRESS: 41 EARLHAM STREET SEVEN DIALS LONDON WC2H 9LX			
DATE: 19.05.17	DRAWN: AA	CHECKED: RR	SCALE: SEE DRAWING
TITLE: PROPOSED PLAN			
STATUS: PLANNING			
DWG. NO: 1141_PLN-04		REV: /	



1 SHOPFRONT ELEVATION
1:25 @ A1

THIS DRAWING IS UNDER COPYRIGHT AND NO PORTION SHOULD BE USED WITHOUT PRIOR CONSENT. USE FIGURED DIMENSIONS ONLY. ALL FIGURED DIMENSIONS SHOWN ARE TAKEN FROM FINISHED SURFACES. ALL DIMENSIONS AND LEVELS MUST BE CHECKED ON SITE AND ANY INCONSISTENCIES REPORTED IMMEDIATELY TO B3 PRIOR TO PUTTING WORKS IN HAND.				
REVISIONS:				
CODE:	DATE:	DESCRIPTION:		
B3 DESIGN ERS		B3 Designers Ltd Studio 302, Metropolitan Wharf 70 Wapping Wall London, E1W 3SS Tel: +44 (0)20 7729 8111 Fax: +44 (0)20 7729 8124		
PROJECT NO:	CLIENT/PROJECT:			
1141	FLESH & BUNS			
SITE ADDRESS:				
41 EARLHAM STREET				
SEVEN DIALS				
LONDON				
WC2H 9LX				
DATE:	DRAWN:	CHECKED:	SCALE:	
19.05.17	AA	RR	SEE DRAWING	
TITLE:				
EXISTING SHOPFRONT				
STATUS:				
PLANNING				
DWG. NO:			REV:	
1141_PLN-05			/	



SIGNAGE INSIDE THE GLASS

GLASS DOOR WITH DARK GREY STAIN WOODEN FRAME

WOODEN DOOR HANDLE

TIMBER STRIPS DETAIL


MILD STEEL KICK PLATE

1 SHOPFRONT ELEVATION
1:20 @ A1




2 SIGNAGE ELEVATION
1:10 @ A1


THIS DRAWING IS UNDER COPYRIGHT AND NO PORTION SHOULD BE USED WITHOUT PRIOR CONSENT. USE FIGURED DIMENSIONS ONLY. ALL FIGURED DIMENSIONS SHOWN ARE TAKEN FROM FINISHED SURFACES. ALL DIMENSIONS AND LEVELS MUST BE CHECKED ON SITE AND ANY INCONSISTENCIES REPORTED IMMEDIATELY TO B3 PRIOR TO PUTTING WORKS IN HAND.			
REVISIONS:			
CODE: DATE:		DESCRIPTION:	
		<div>B3 Designers Ltd Studio 302, Metropolitan Wharf 70 Wapping Wall London, E1W 3SS Tel: +44 (0)20 7729 8111 Fax: +44 (0)20 7729 8124</div>	
<div>B3 DESIGN JERS</div>			
PROJECT NO: 1141		CLIENT/PROJECT: FLESH & BUNS	
SITE ADDRESS: 41 EARLHAM STREET SEVEN DIALS LONDON WC2H 9LX			
DATE: 24.05.17	DRAWN: AA	CHECKED: RR	SCALE: SEE DRAWING
TITLE: PROPOSED SHOPFRONT			
STATUS: PLANNING			
DWG. NO: 1141_PLN-06			REV: /

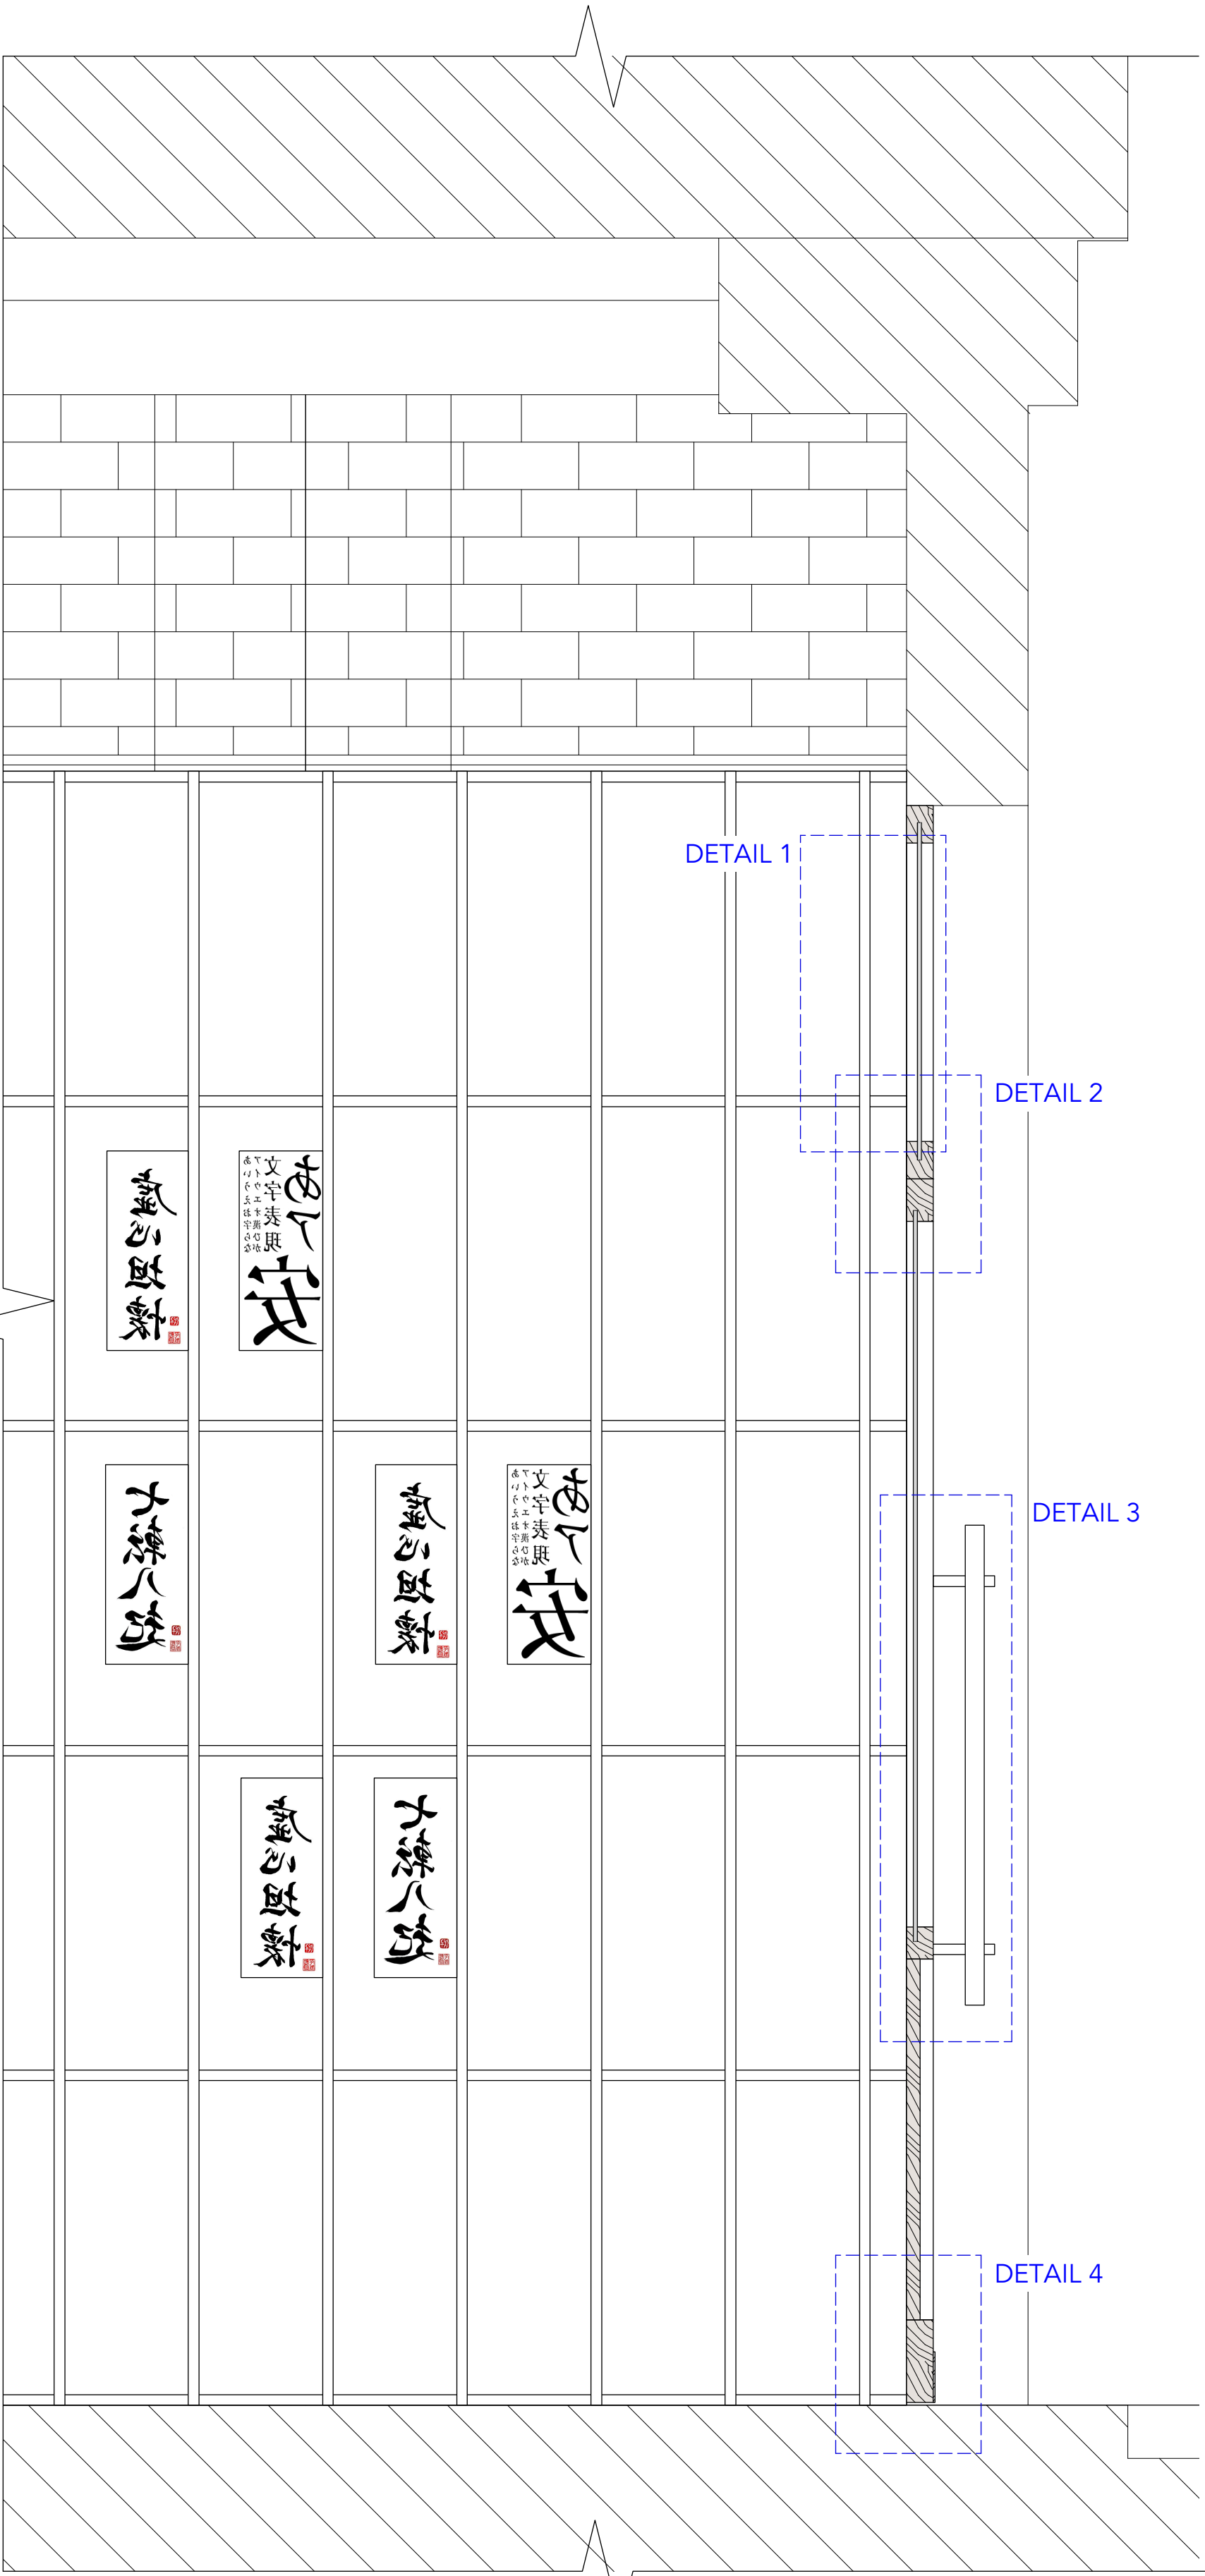

1 SHOPFRONT SECTION THROUGH
1:10 @ A1

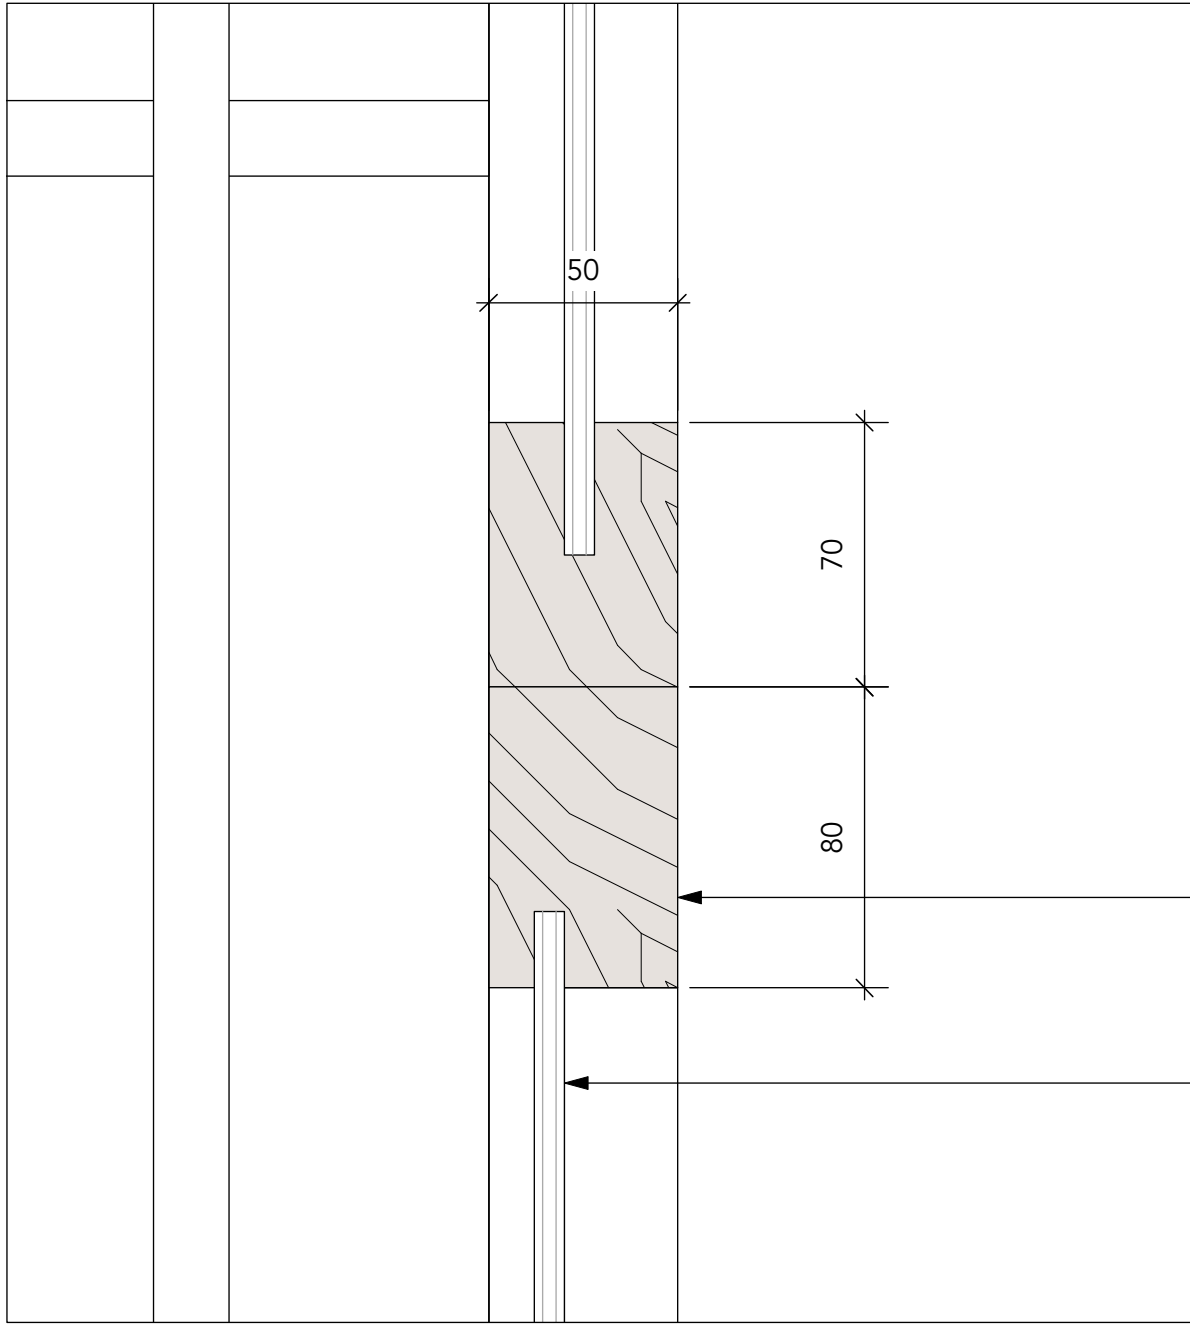

2 DETAIL 2
1:2 @ A1

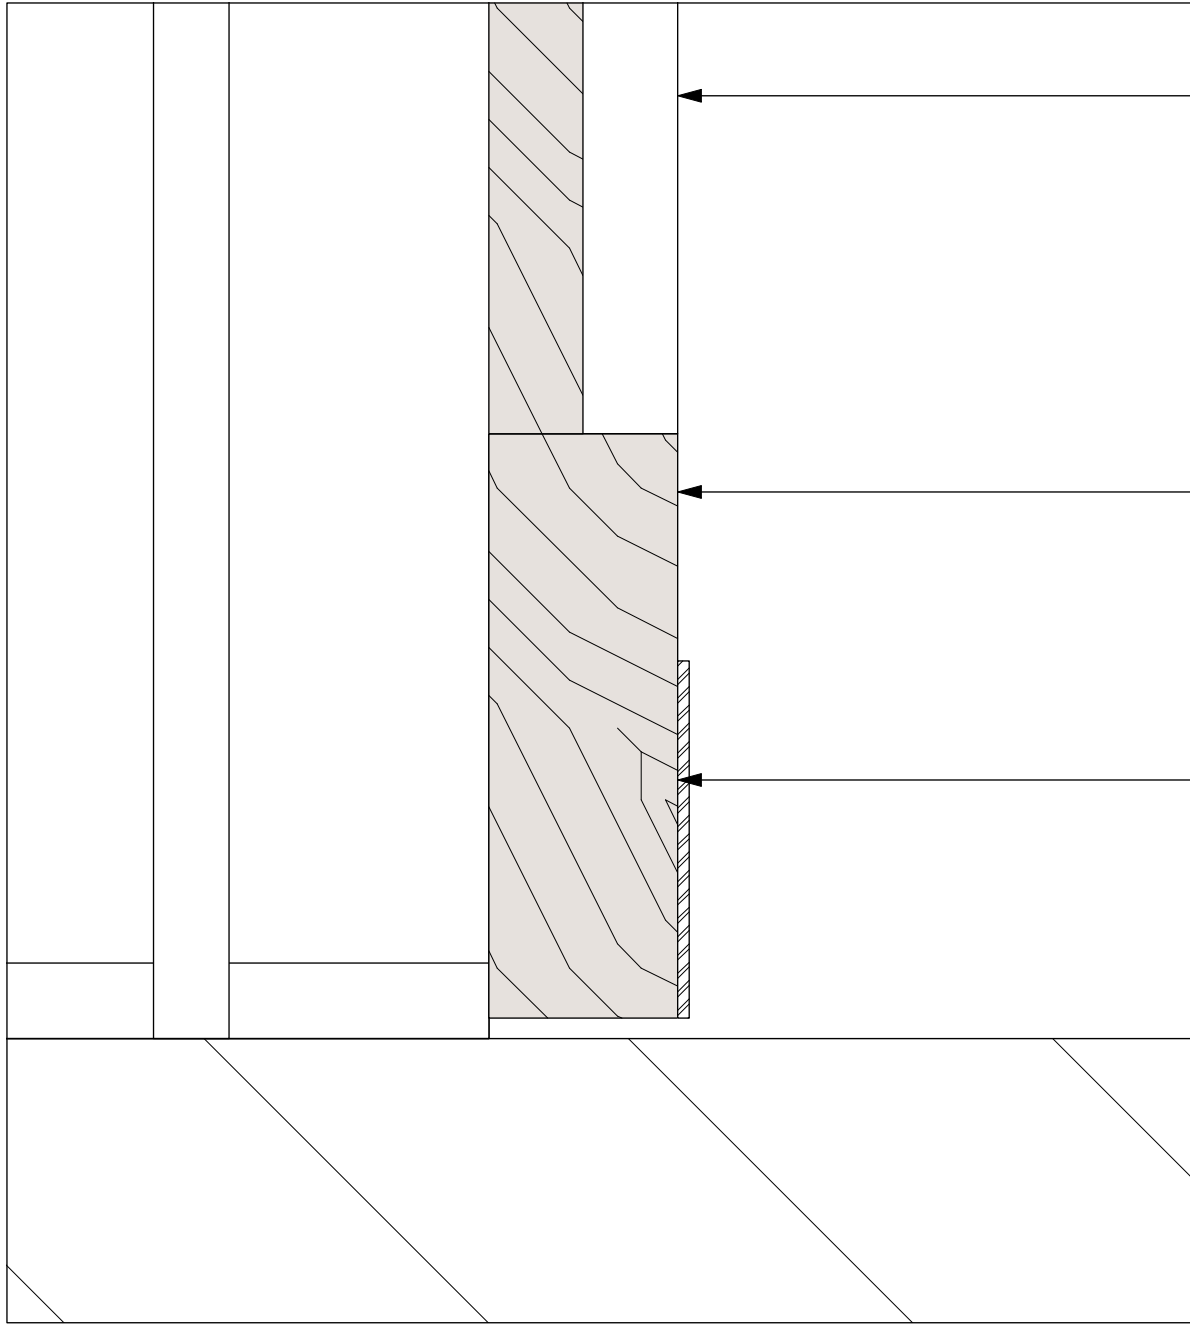

4 DETAIL 4
1:2 @ A1


DARK GREY STAIN TIMBER FRAME

8mm SECURITY GLASS TO DOORS

TIMBER GRIDS

DARK GREY STAIN TIMBER FRAME


MILD STEEL KICK PLATE

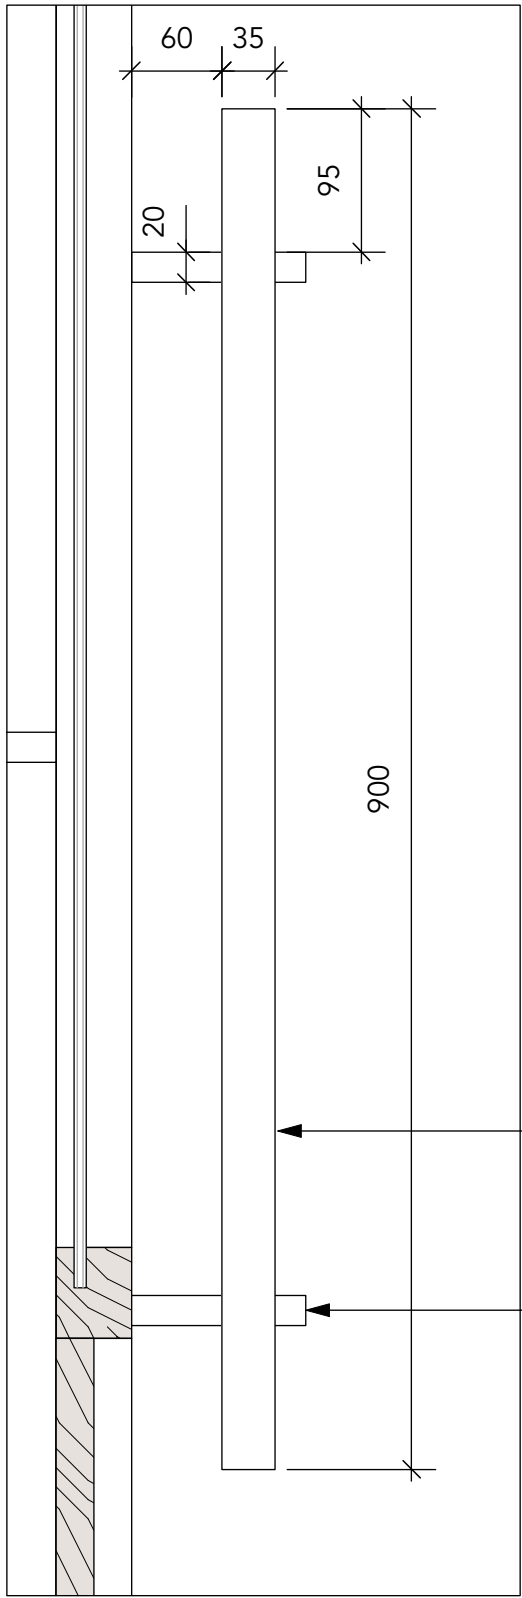

3 DETAIL 3
1:5 @ A1

35mm WOODEN ROUND POLE

20mm WOODEN ROUND POLE
CUT ACROSS HANDLE POLE.

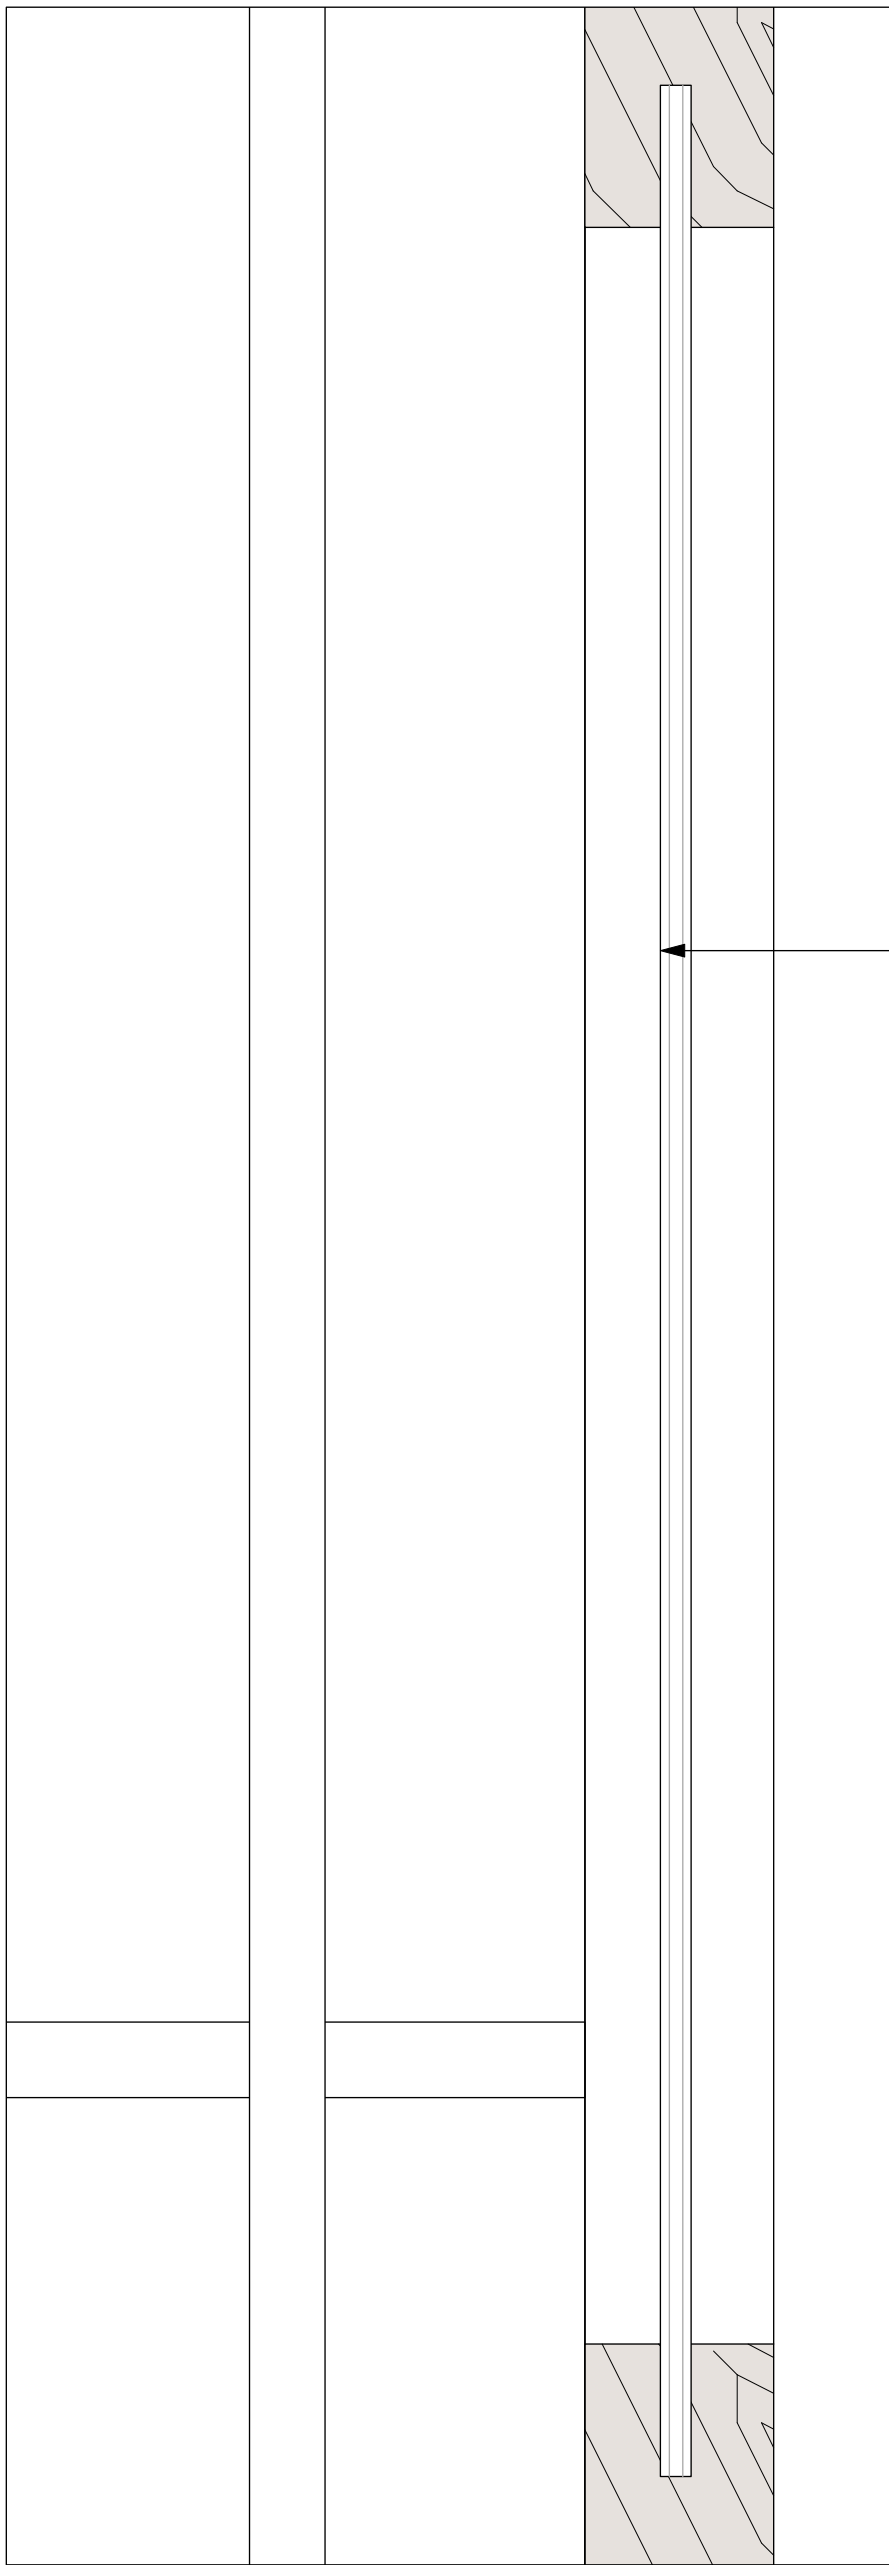

5 DETAIL 1
1:2 @ A1

THIS DRAWING IS UNDER COPYRIGHT AND NO PORTION SHOULD BE USED WITHOUT PRIOR CONSENT. USE FIGURED DIMENSIONS ONLY. ALL FIGURED DIMENSIONS SHOWN ARE TAKEN FROM FINISHED SURFACES. ALL DIMENSIONS AND LEVELS MUST BE CHECKED ON SITE AND ANY INCONSISTENCIES REPORTED IMMEDIATELY TO B3 PRIOR TO PUTTING WORKS IN HAND.							
REVISIONS:							
CODE:		DATE:		DESCRIPTION:			
B3 DESIGN ERS		B3 Designers Ltd Studio 302, Metropolitan Wharf 70 Wapping Wall London, E1W 3SS Tel: +44 (0)20 7729 8111 Fax: +44 (0)20 7729 8124					
PROJECT NO: 1141		CLIENT/PROJECT: FLESH & BUNS					
SITE ADDRESS: 41 EARLHAM STREET SEVEN DIALS LONDON WC2H 9LX							
DATE: 24.05.17		DRAWN: AA		CHECKED: RR		SCALE: SEE DRAWING	
TITLE: SECTION THROUGH							
STATUS: PLANNING							
DWG. NO: 1141_PLN-07				REV: /			