





REAR ELEVATION - PROPOSED

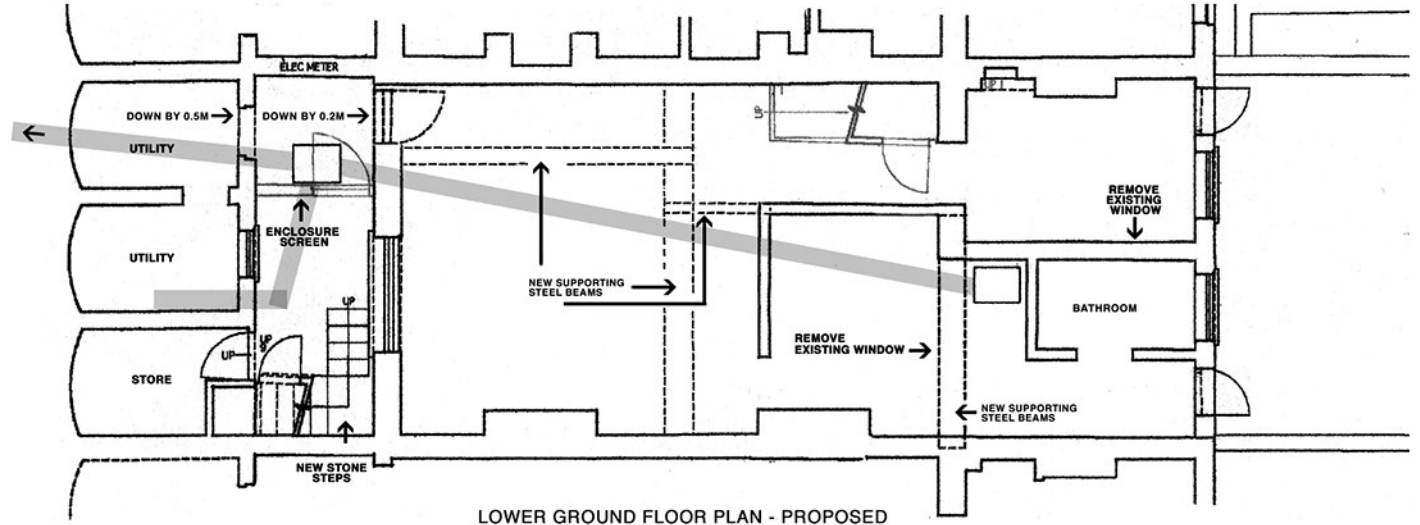

LOWER GROUND FLOOR PLAN - PROPOSED

 

DRAINAGE & WASTE DISPOSAL

<p>DRAWINGS ADAPTED FROM BWCP PARTNERSHIP PLANS BASED ON DIGITAL SURVEY INFORMATION PREPARED BY KINGSLAND SURVEYS MARCH/APRIL 2008</p>	<p>PROJECT NAME: JONATHAN BAIRSTOW 27 FITZROY ROAD, LONDON, NW1 8TP</p>	
	<p>TITLE: REAR ELEVATION & LOWER GROUND FLOOR PLAN - PROPOSED</p>	
	<p>SCALE: 1:100 @ A2</p>	<p>DATE: 14.06.17</p>