
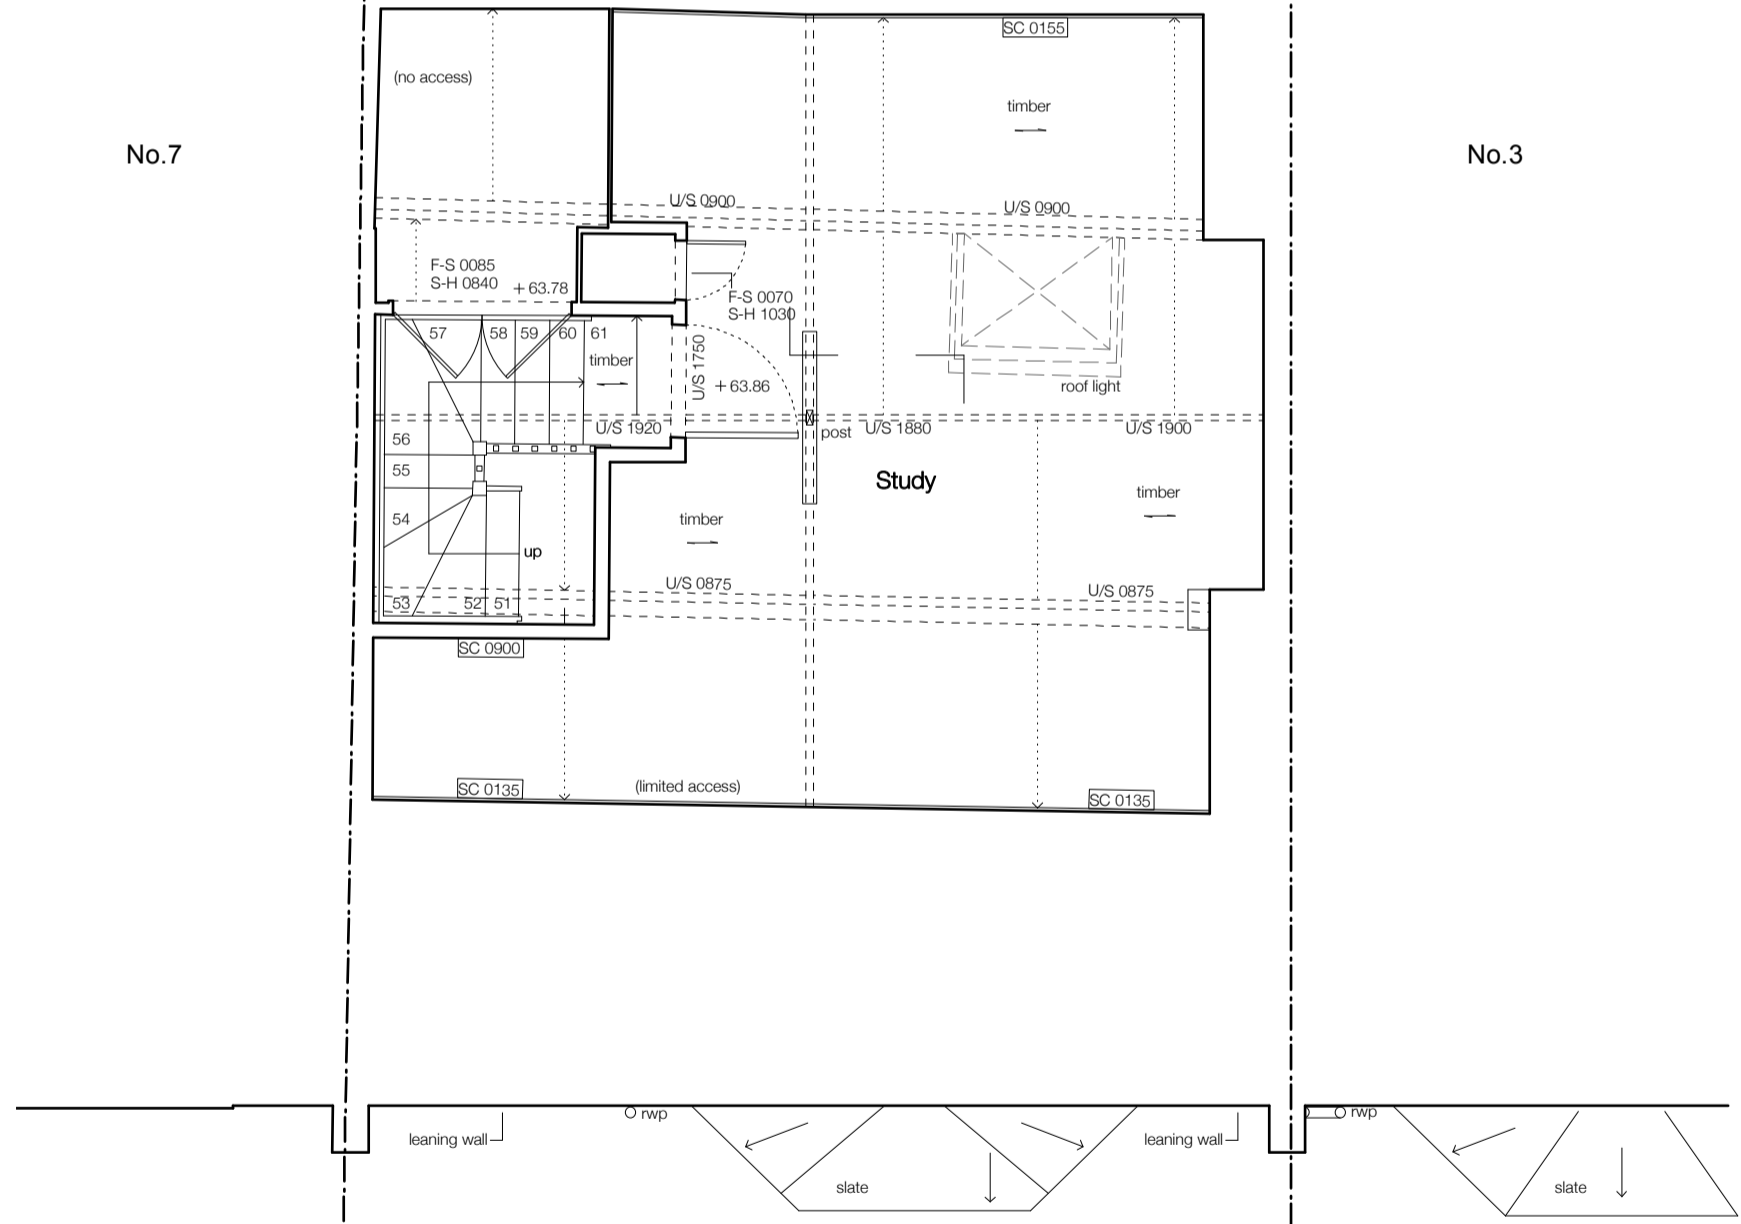


- notes**
- | | | | |
|--------|----------------------|----------|----------------------|
| TOF | top of fence | fp | fireplace |
| TOW | top of wall | svp | soil and vent pipe |
| ic | inspection cover | rwp | rain water pipe |
| cl | cover level | fb | floorboard direction |
| il | invert level | DH 1990 | door height |
| util | unable to lift | BH 2000 | beam height |
| bdg ht | building height | AH 2500 | arch height |
| sv | stop valve | SPR 1800 | spring point |
| dp | depth | FS 0780 | floor to sill |
| bt | telecom | SH 1850 | sill to head |
| catv | cable television | CH 2520 | room height |
| sh | sill to head height | | |
| fh | floor to head height | | |
| fs | floor to sill height | | |
| u/s | underside height | | |
| t/s | topside height | | |
| conc | concrete | | |
| rl | roof light | | |
| cbrd. | cupboard | | |
-
- | | | | |
|-----|---|---|------------------|
| --- | demolished building fabric in section | ▲ | elevation marker |
| --- | demolished building fabric in elevation | ⊙ | section marker |
| --- | reclaimed items for use elsewhere in proposed works | | |
| --- | cone of vision from neighbouring property | | |

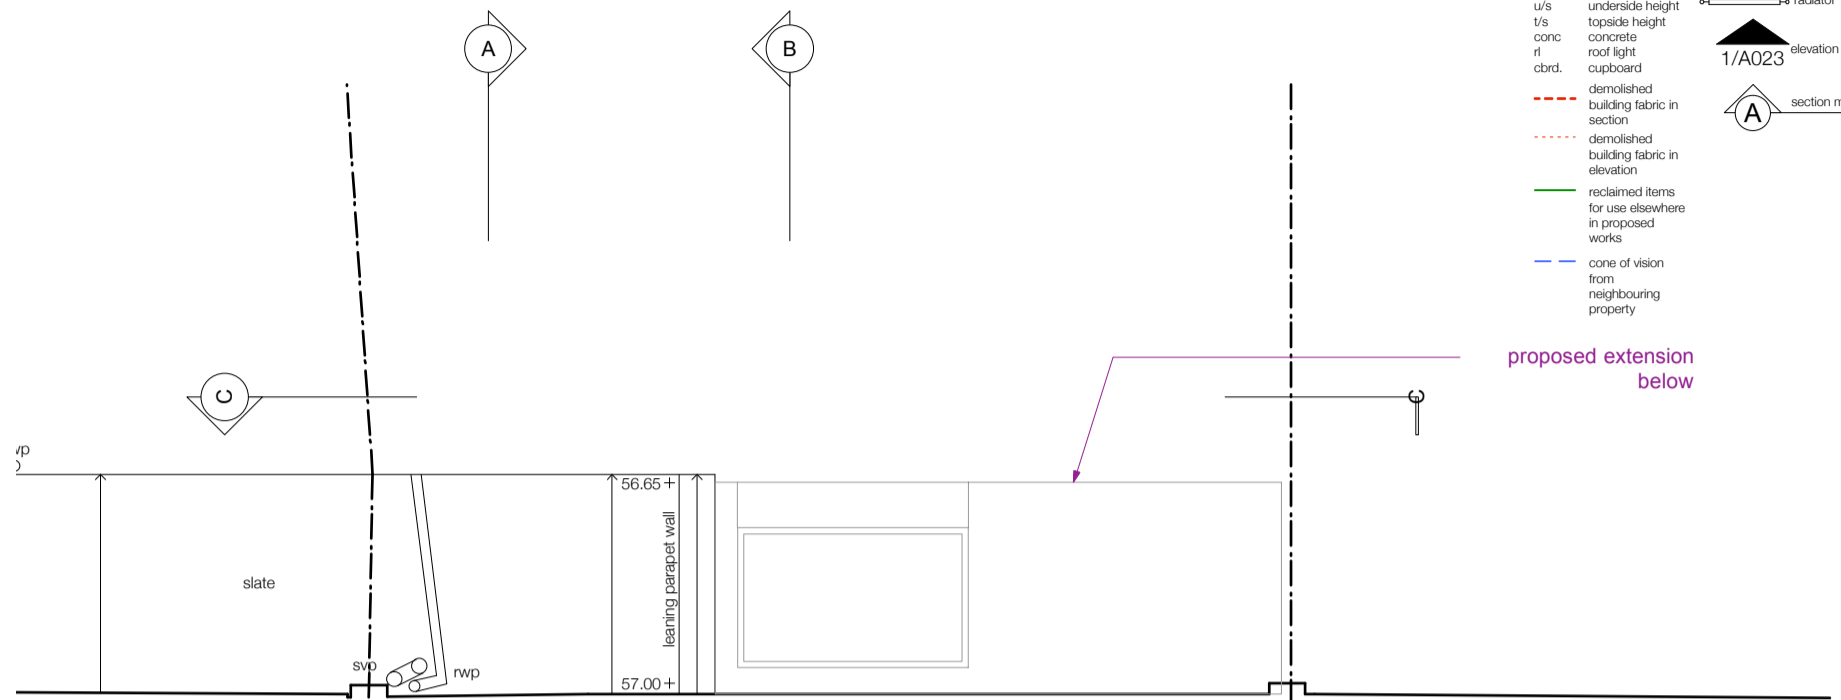

SOUTH HILL PARK

TITLE: Third Floor Plan (proposed)		NO: P140	REV: P2	SANYA POLESCUK ARCHITECTS 8a BELSIZE COURT GARAGES LONDON NW3 5AJ T:0207 431 8580 e-mail:enquiries@polescukarchitects.com
PROJECT: 5 South Hill Park, NW3 2ST	SCALE: 1:50	PAPER: A3	DATE: 14 June 2017	