

GENERAL NOTES:

SUSS DESIGNS SHALL HAVE NO RESPONSIBILITY FOR ANY USE MADE OF THIS DOCUMENT OTHER THAN FOR THAT WHICH IT WAS PREPARED AND ISSUED.

DO NOT SCALE FROM THIS DRAWING.

ALL DIMENSIONS AND LEVELS ARE TO BE CHECKED ON SITE. ALL DISCREPANCIES, ERRORS AND OMISSIONS TO BE REPORTED IMMEDIATELY TO SUSS DESIGNS

ALL BUILDING WORKS TO BE IN ACCORDANCE WITH CURRENT STATUTORY REGULATIONS INCLUDING BUILDING REGULATIONS AND BRITISH STANDARDS/CODES OF PRACTICE.


THIS DRAWING AS BEEN PRODUCED FOR THE SPECIFIC PROJECT AND CLIENT NOTED IN THE TITLE BLOCK AND IS NOT INTENDED FOR USE BY ANY OTHER PERSON OR FOR ANY OTHER PURPOSE.

© SUSS DESIGNS



SIDE ELEVATION 1

SIDE ELEVATION 2

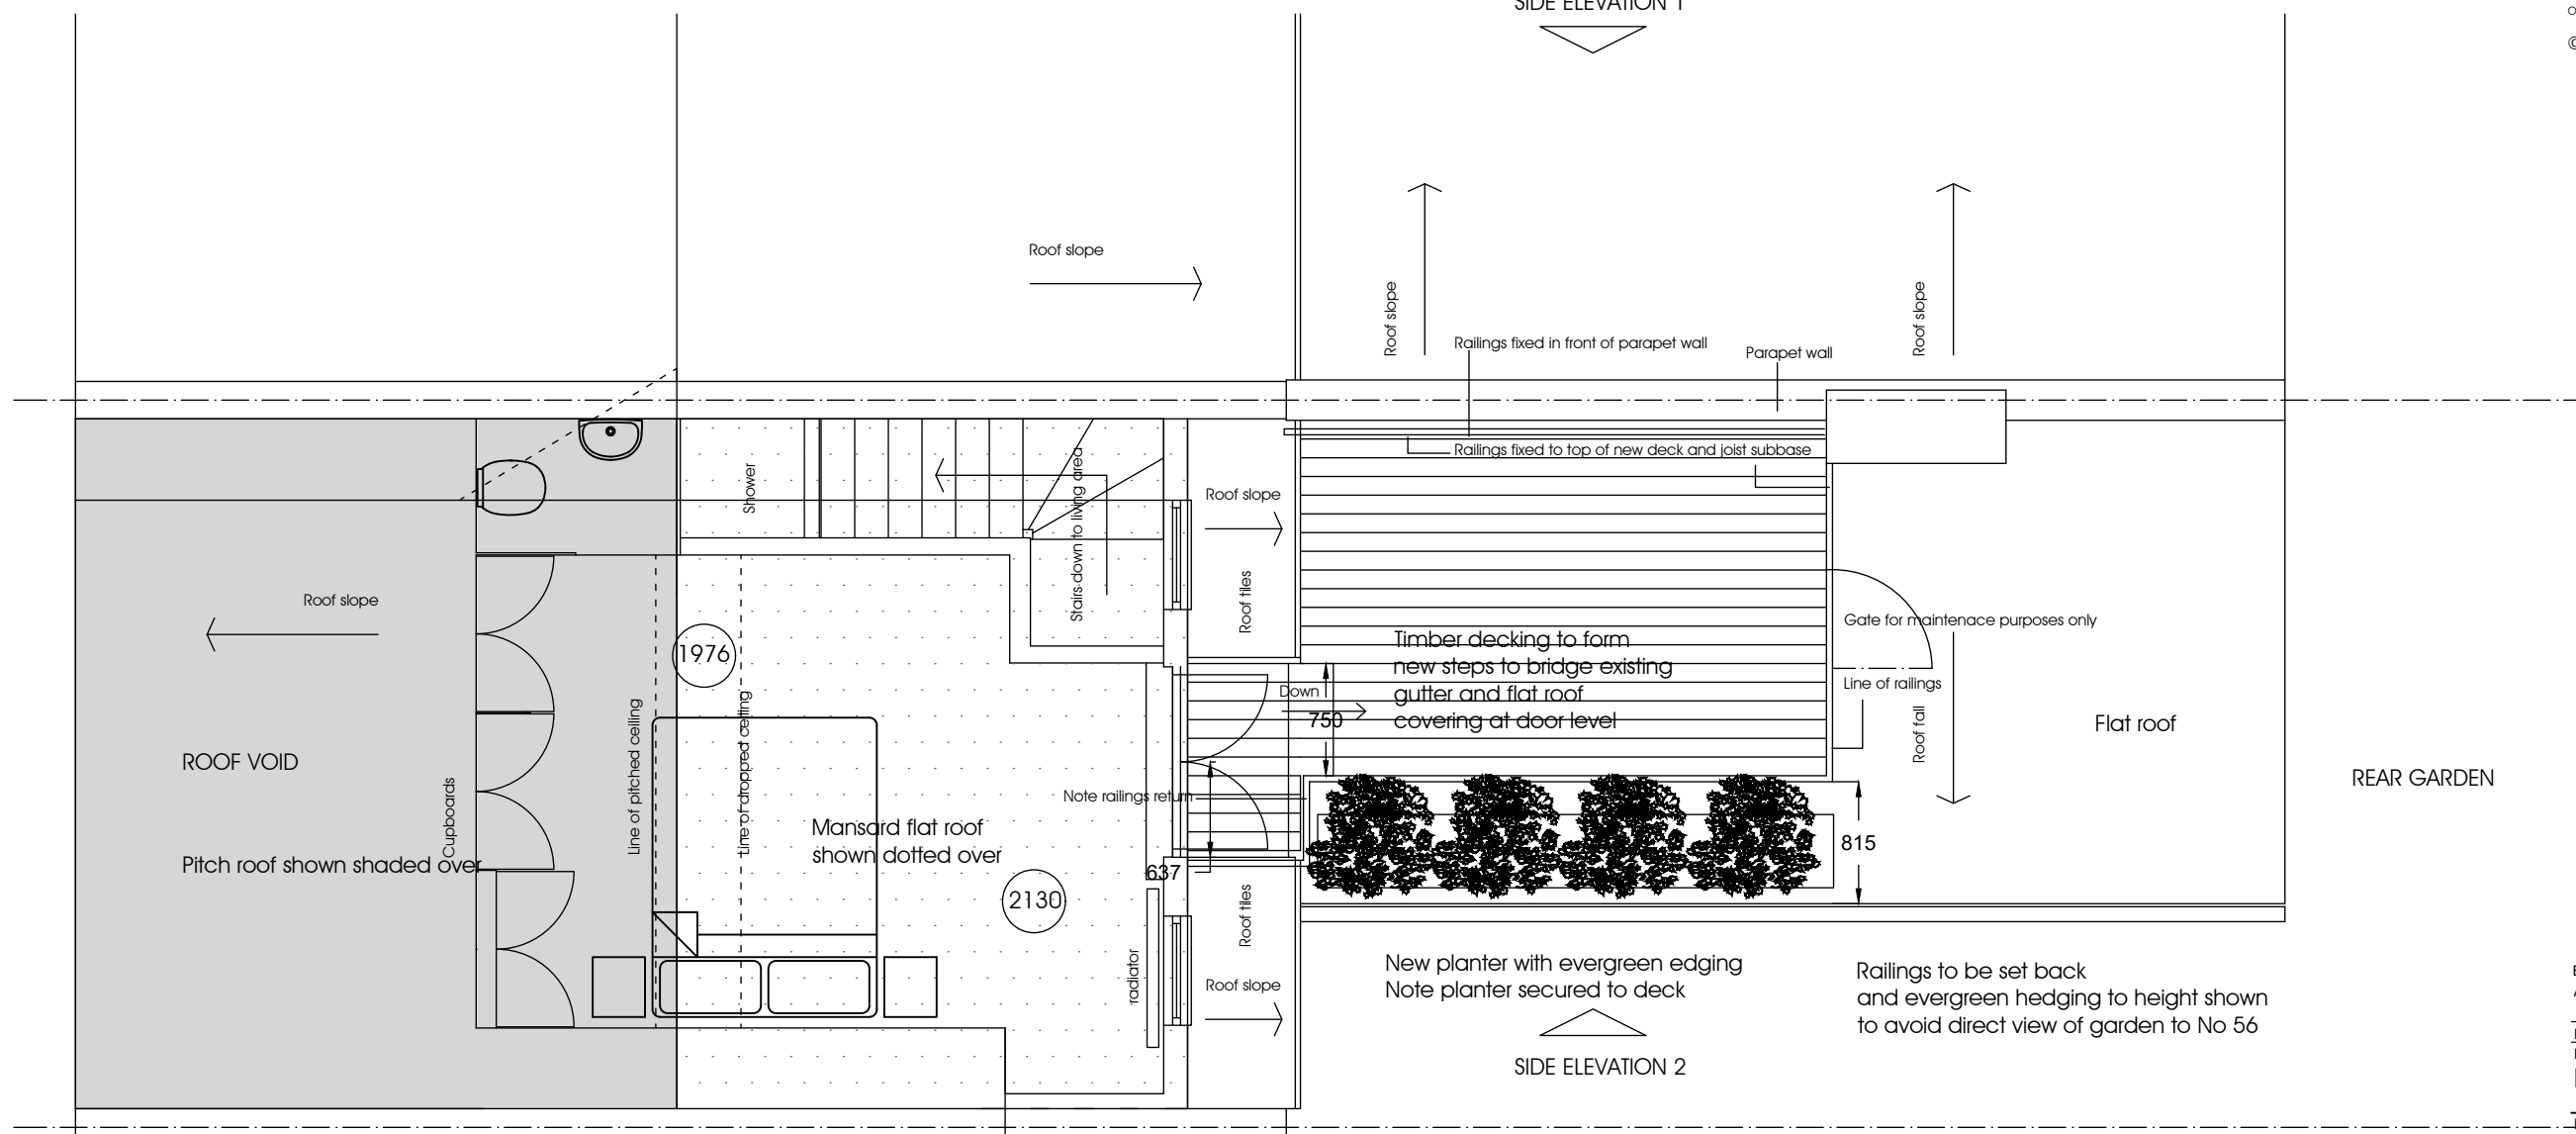

Proposed plan at closet wing roof level

B	4-6	Railing adjoining party wall- note amended
A	4-6	Railings on party wall amended and maintenance gate added

Rev	Date	Amendment
Drawing Status		
PRELIMINARY		

Project Title
 Flat 1 54 Sumatra Road
 London NW6 1PR

Client
 B & C Levine



Scale @ A3	1:50	Date	27-5-17
------------	------	------	---------

Drawn	-	Approved	-
-------	---	----------	---

Drawing Title
 Proposed top floor and roof plan

Drawing Number	Rev
17115/012	B