


Please do not scale from this drawing. If in doubt, ask. This drawing is the property of UNUM Partnership Ltd. and must not be reproduced, copied or disclosed in any form, other than for the purpose of this project.

Revision	Date	By
A	13.06.17	SLS

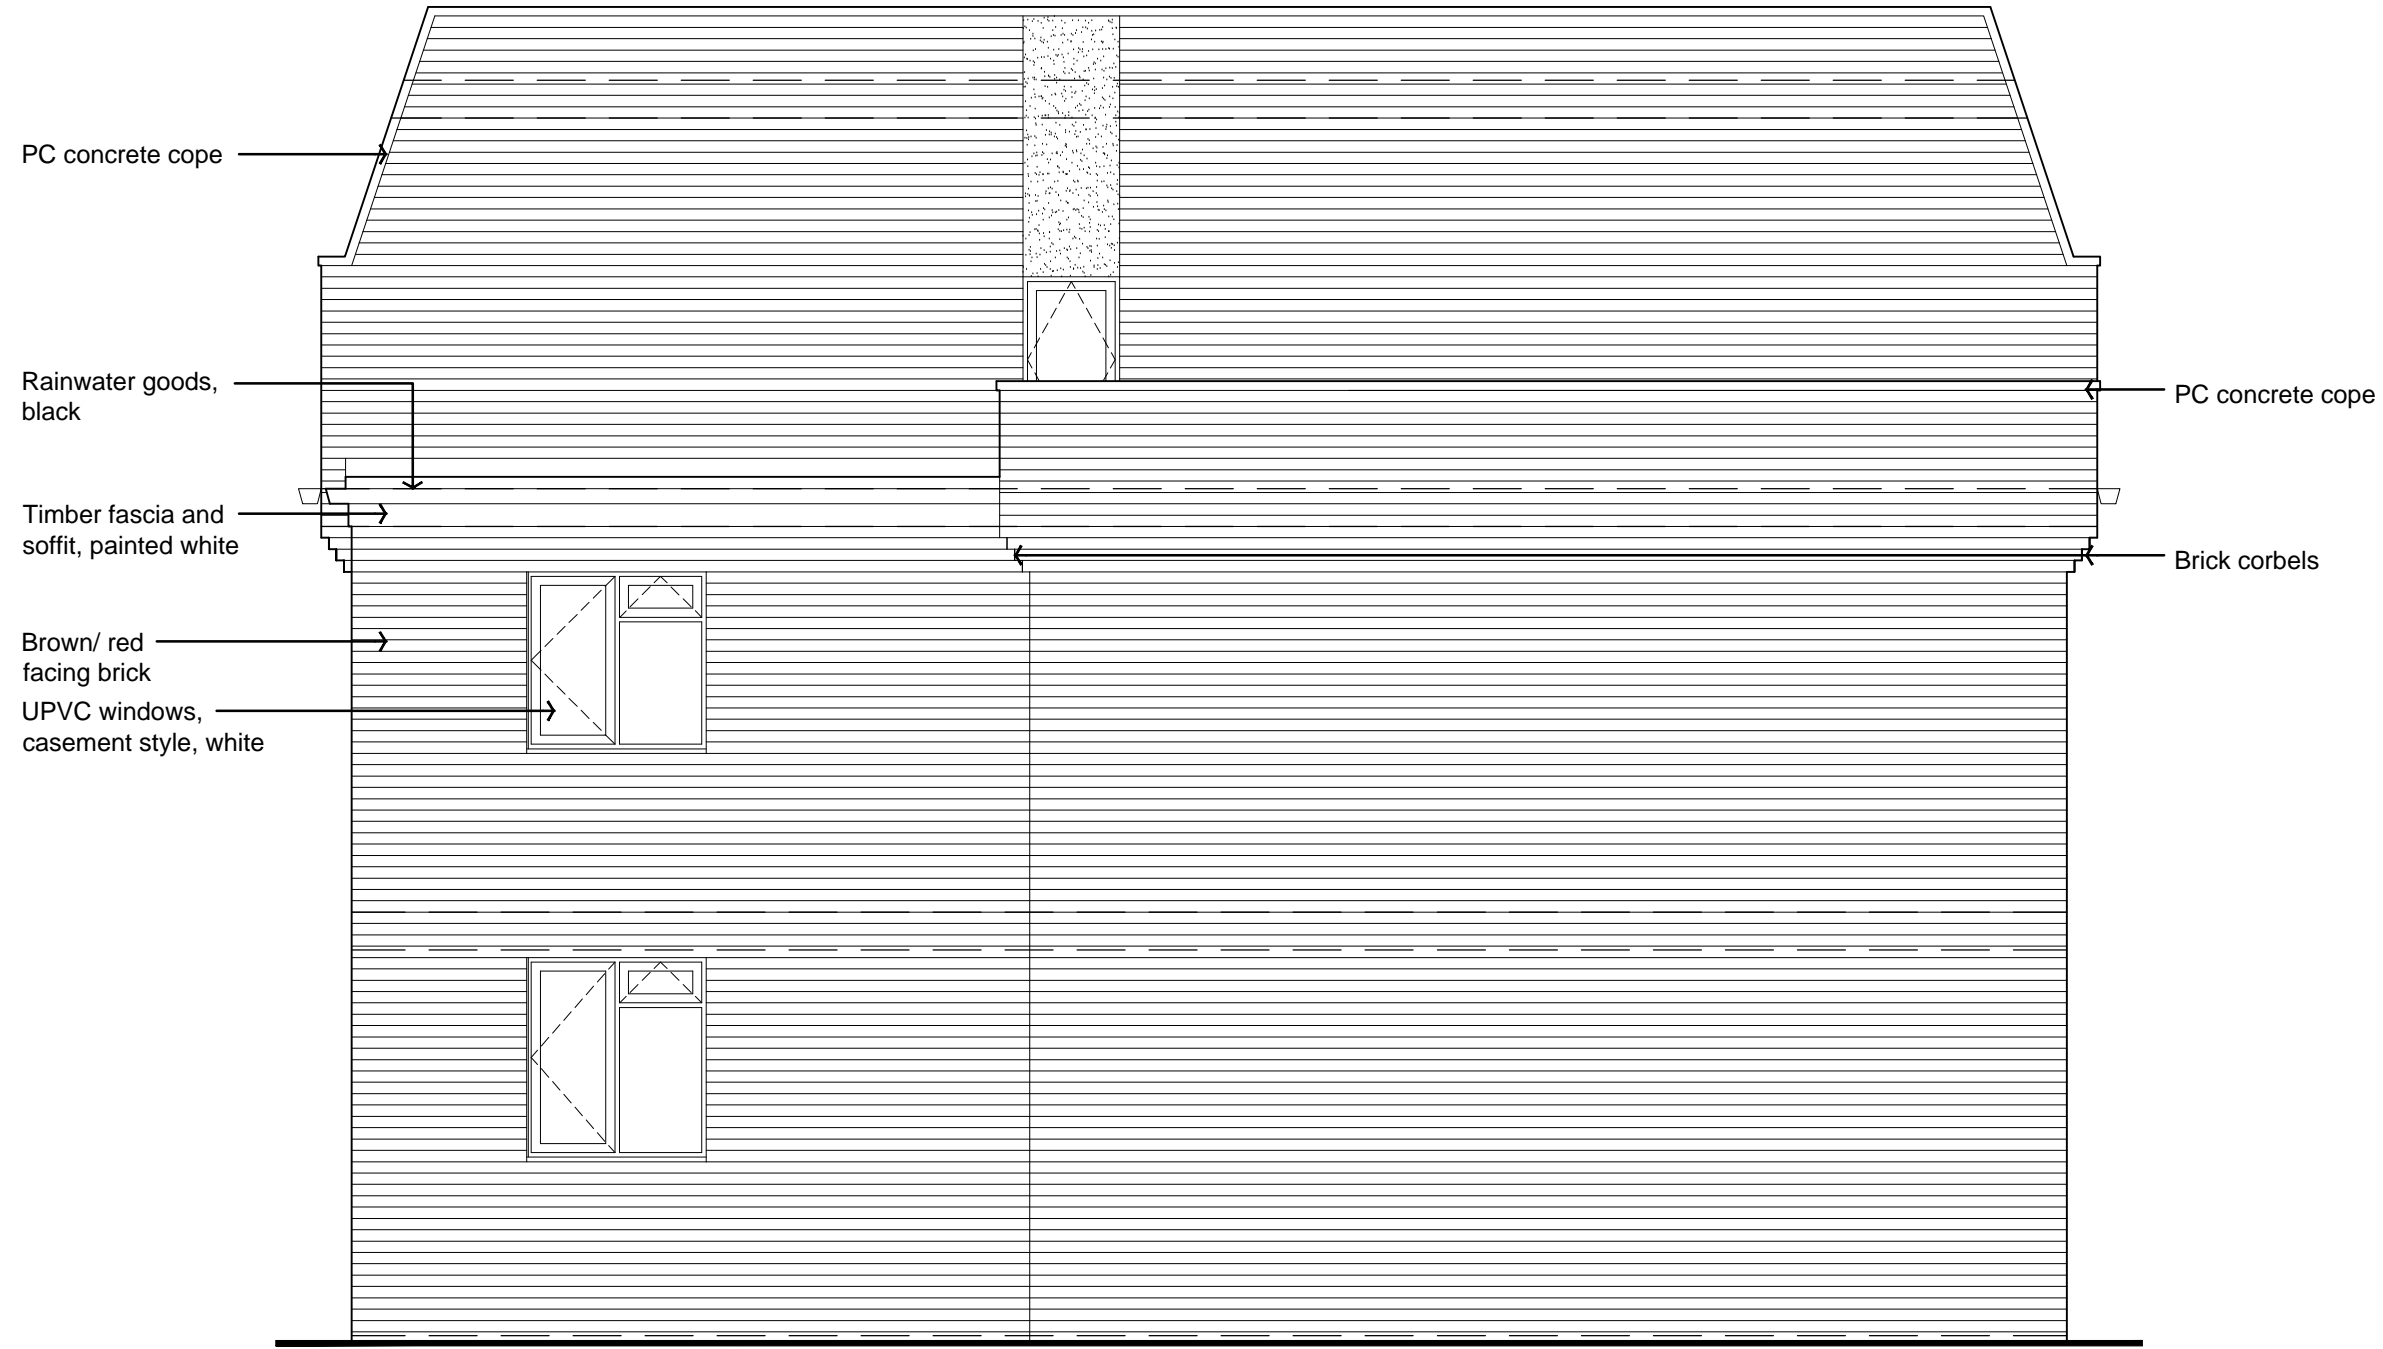

4 Newton Place
Glasgow, G3 7PR L 0141 353 2745
UNUM PARTNERSHIP
CHARTERED ARCHITECTS

PLANNING			
Client			
MR & MRS CALTON			
Project Title			
226 BELSIZE ROAD LONDON NW6 4DE			
Drawing Title			
EXISTING SOUTH-WEST ELEVATION			
Date	Scale	Drawn	Checked
18.04.17	1:50	JG	PO
Drawing No.			Rev
089-EL-102			A

A3