


Please do not scale from this drawing. If in doubt, ask. This drawing is the property of UNUM Partnership Ltd. and must not be reproduced, copied or disclosed in any form, other than for the purpose of this project.

Revision	Date	By
A	13.06.17	SLS

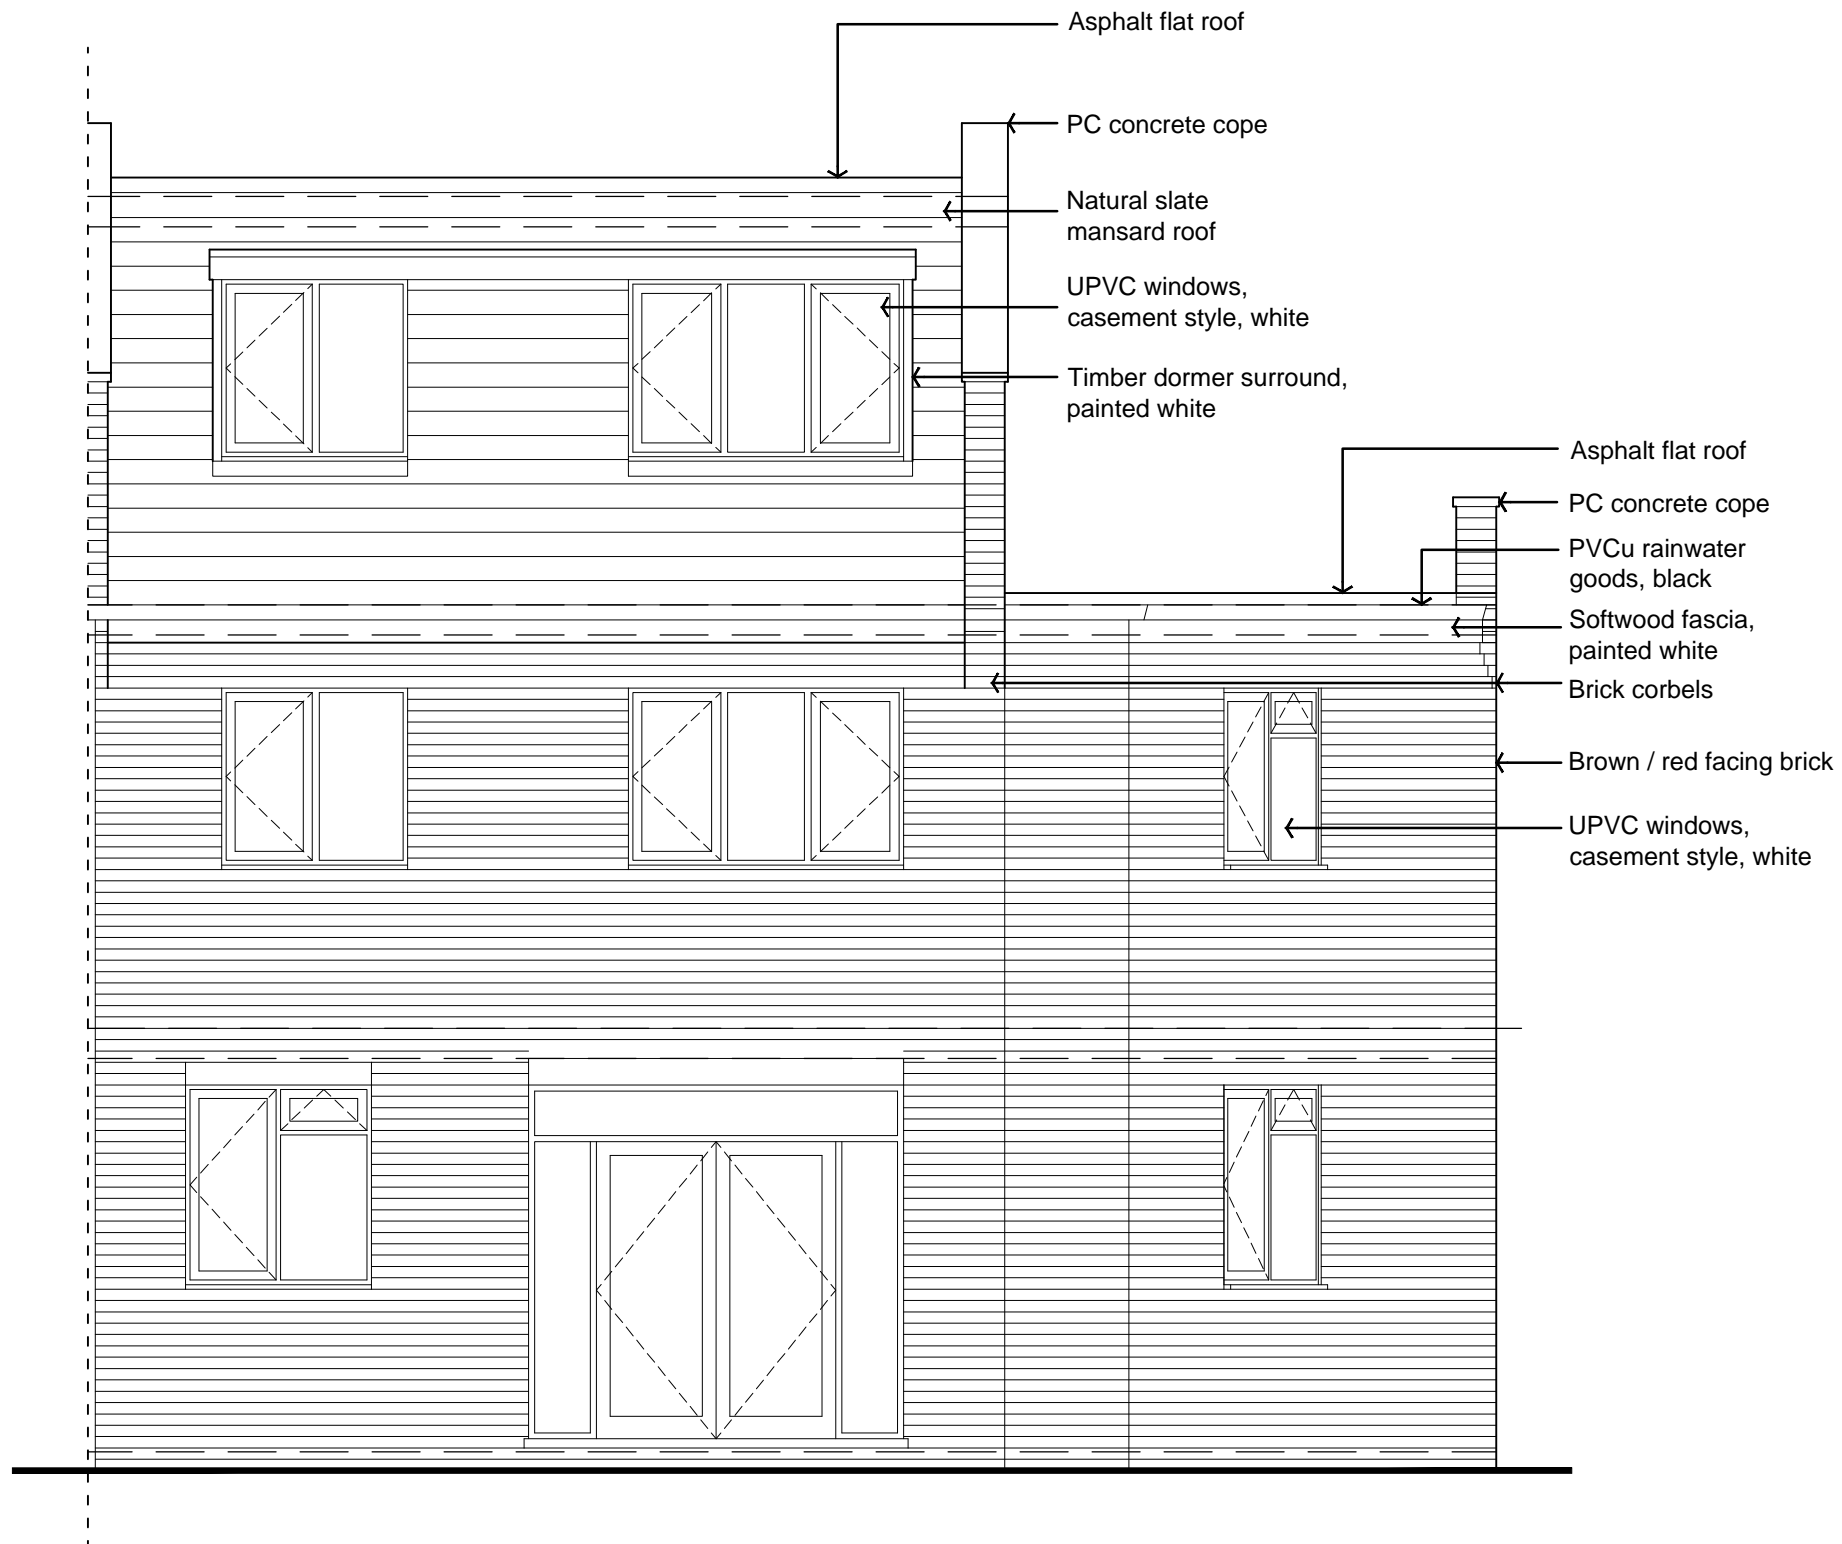

4 Newton Place
Glasgow, G3 7PR L 0141 353 2745

UNUM PARTNERSHIP
CHARTERED ARCHITECTS

PLANNING

Client

MR & MRS CALTON

Project Title

226 BELSIZE ROAD
LONDON
NW6 4DE

Drawing Title

EXISTING
NORTH-WEST ELEVATION

Date	Scale	Drawn	Checked
18.04.17	1:50	JG	PO

A3

Drawing No.

089-EL-101

Rev

A