
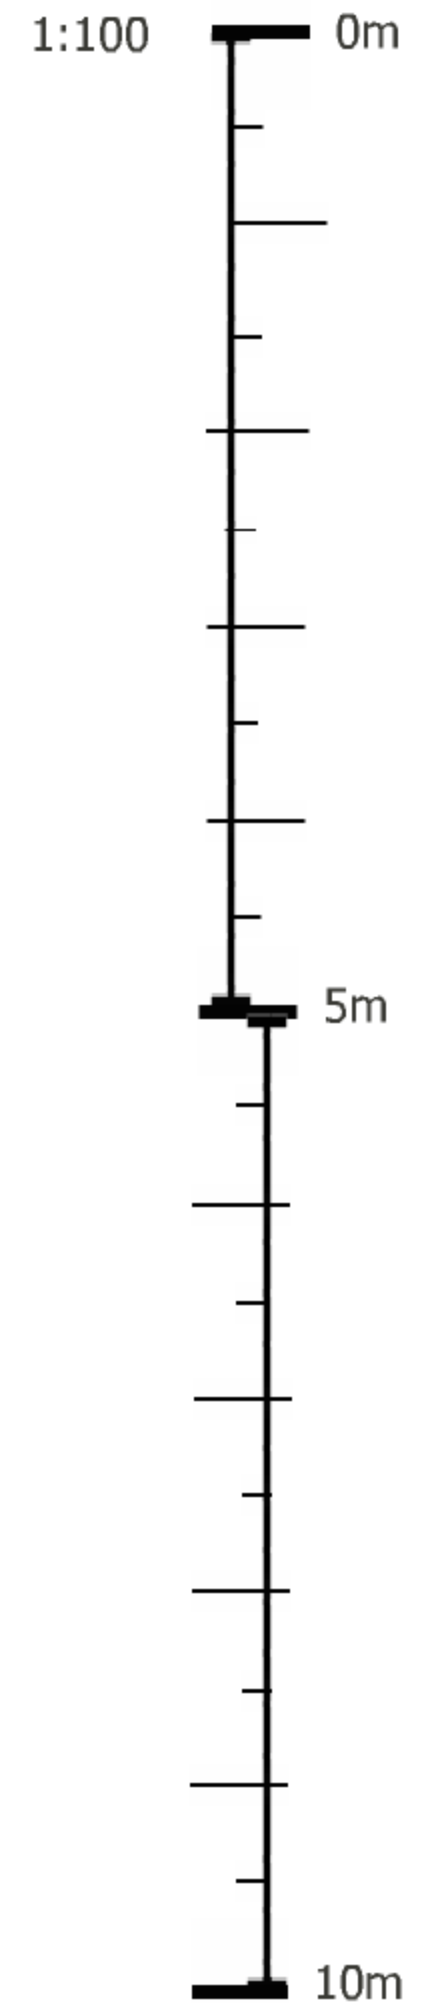


Existing ground floor plan

54 mill lane London NW6 1NJ

drawing 2


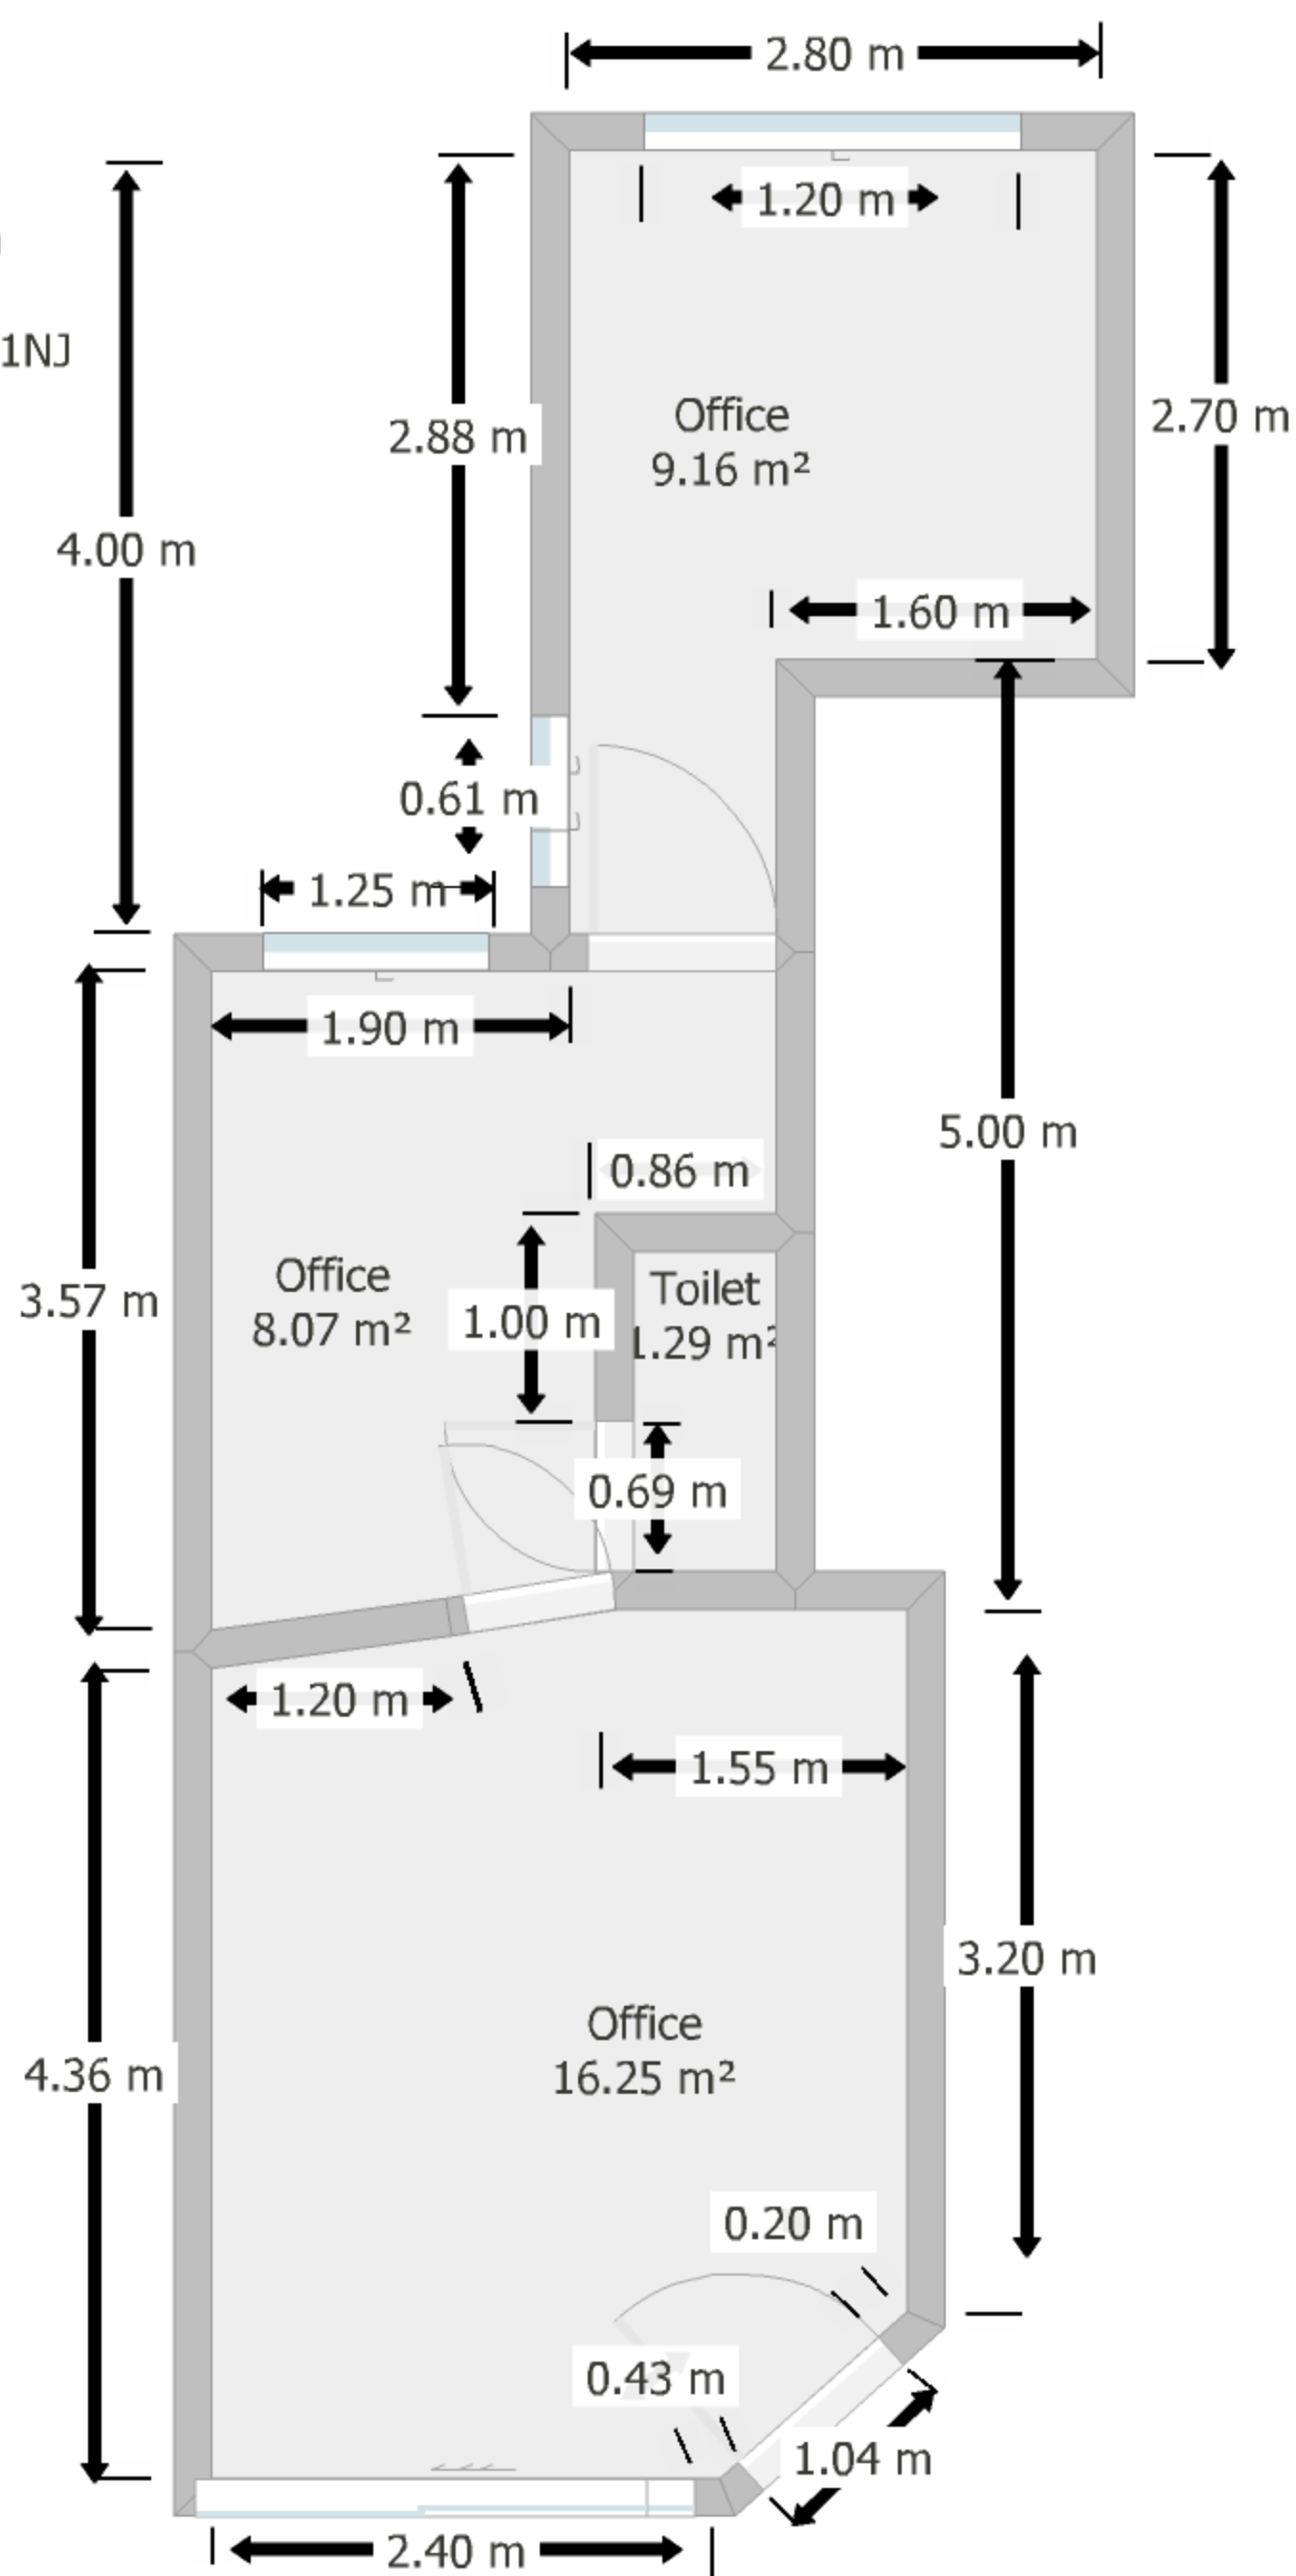


FLOOR PLAN

Scale 1:100 @ A3

SCALE BAR IN METERS



Existing ground floor plan
54 mill lane London NW6 1NJ
drawing 1

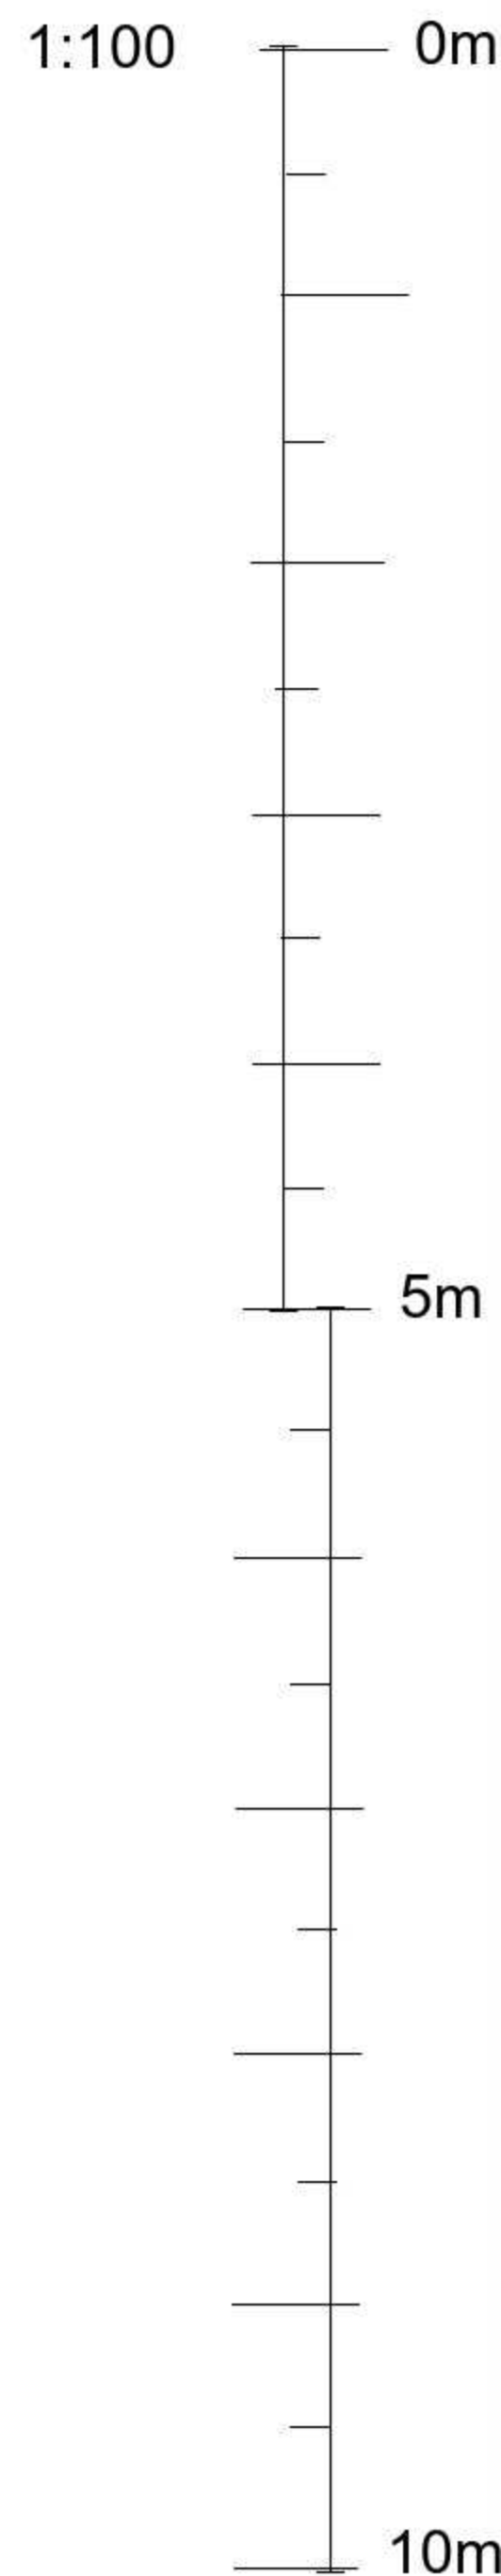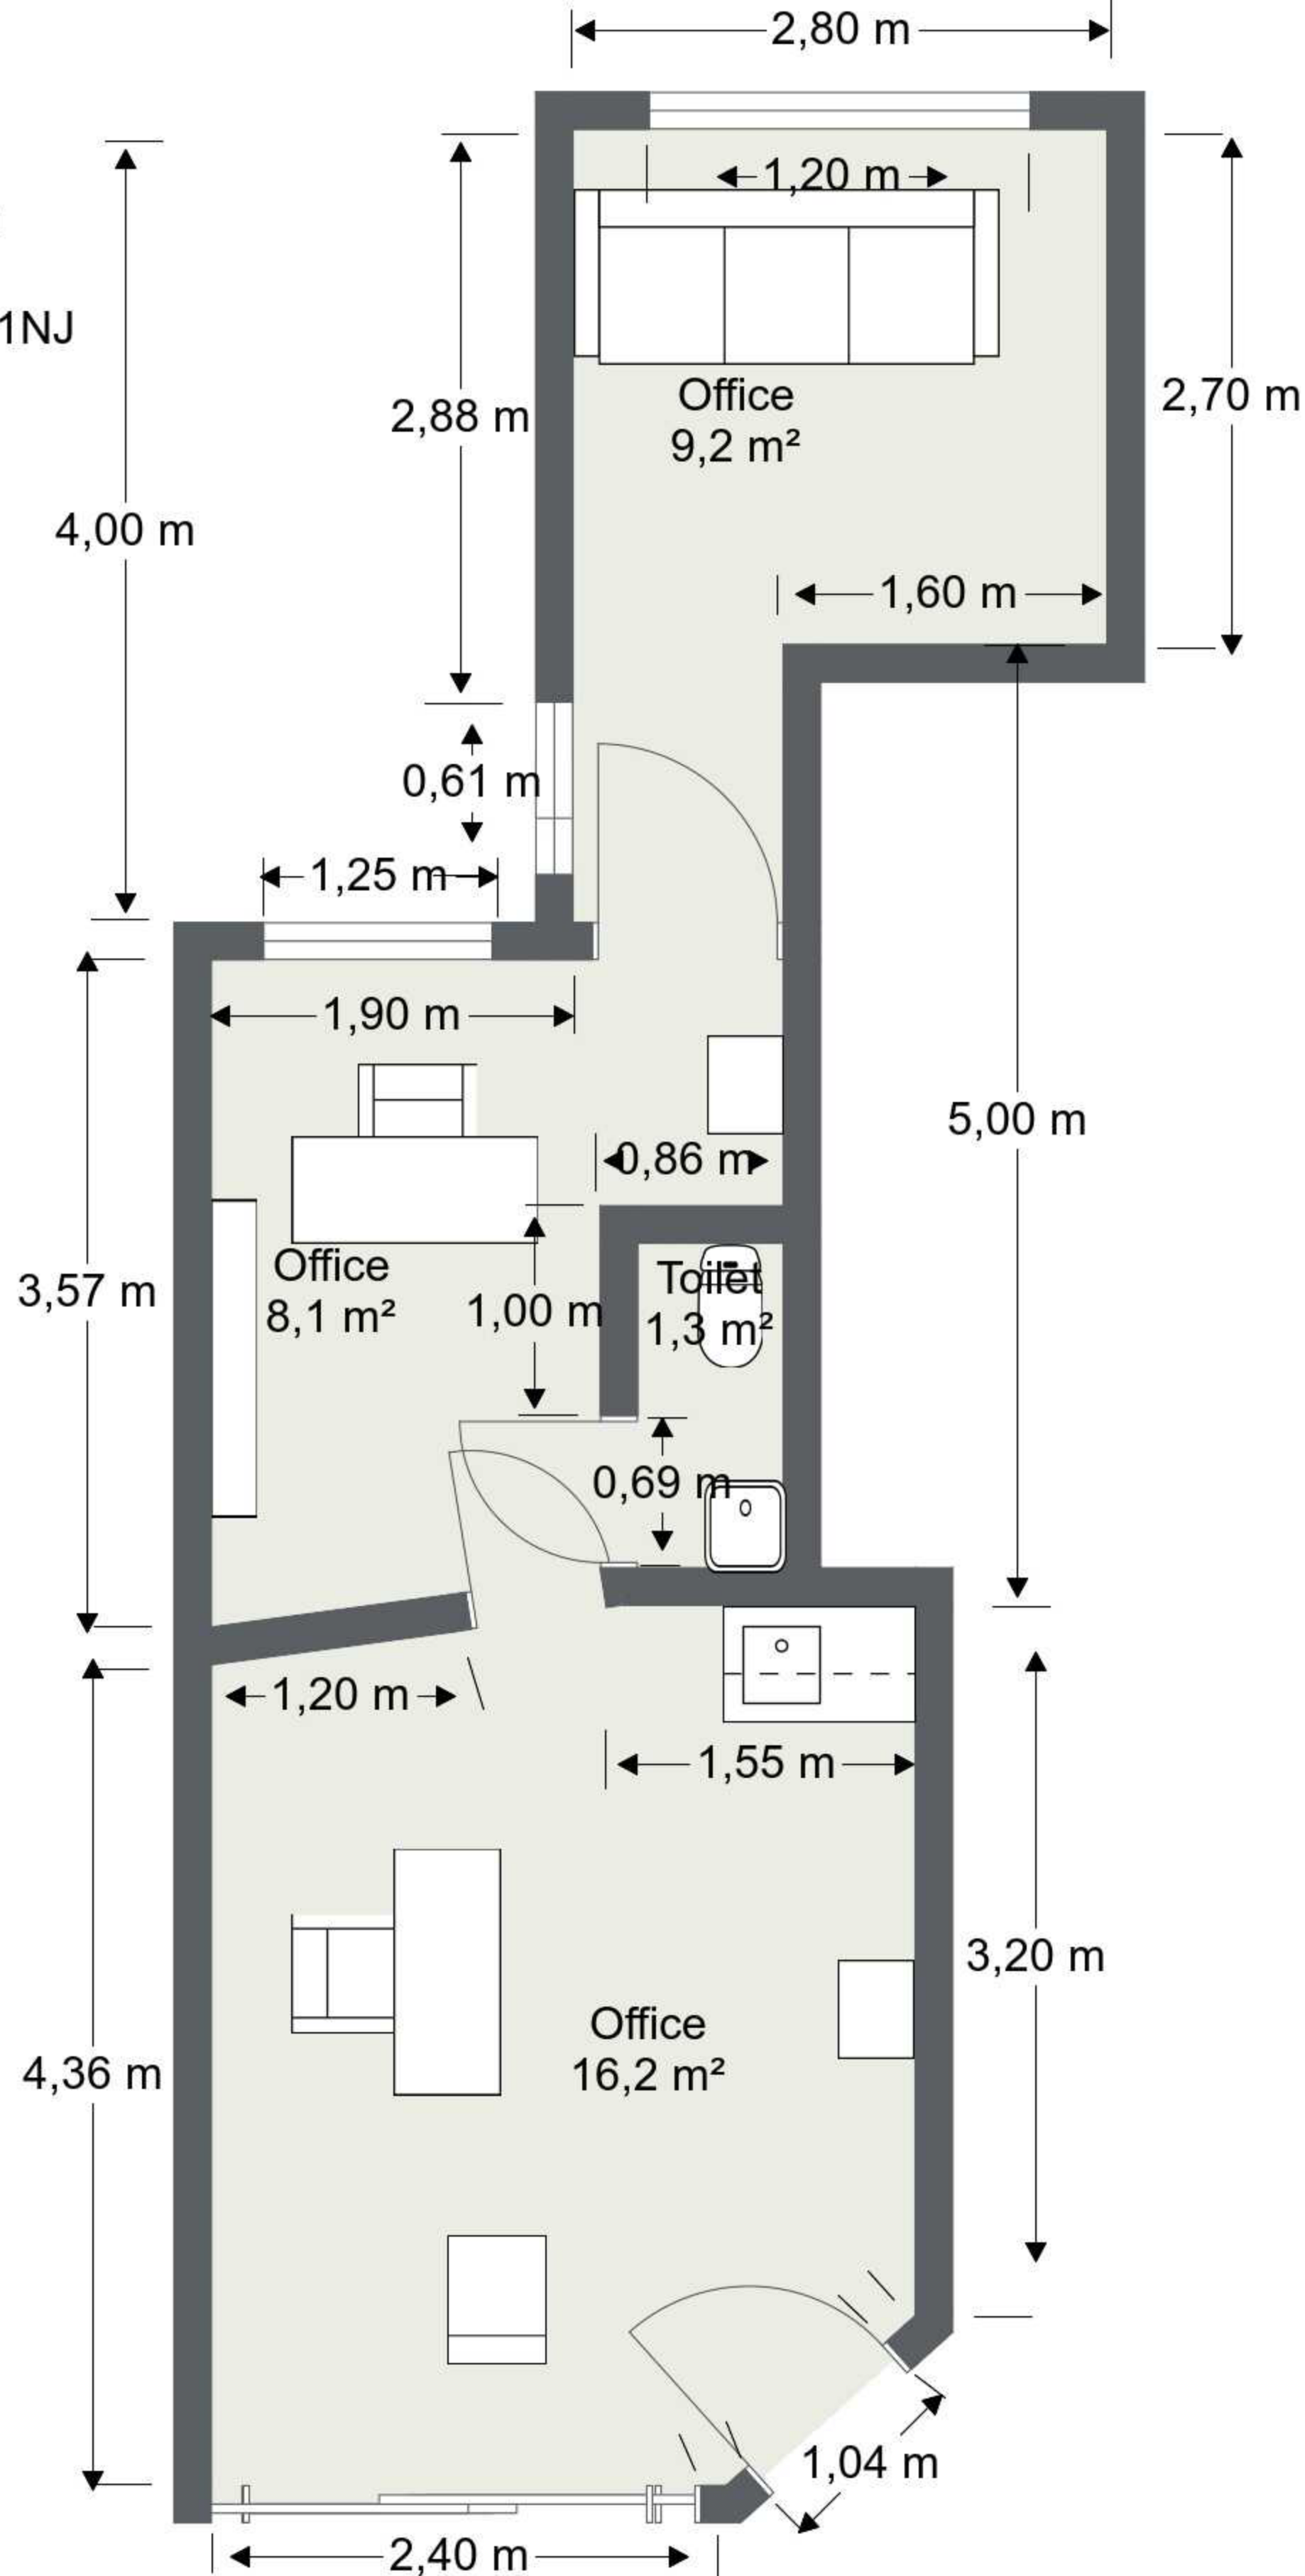

FLOOR PLAN
Scale 1:100 @ A3
SCALE BAR IN METERS



Existing ground floor plan
54 mill lane London NW6 1NJ
drawing 1

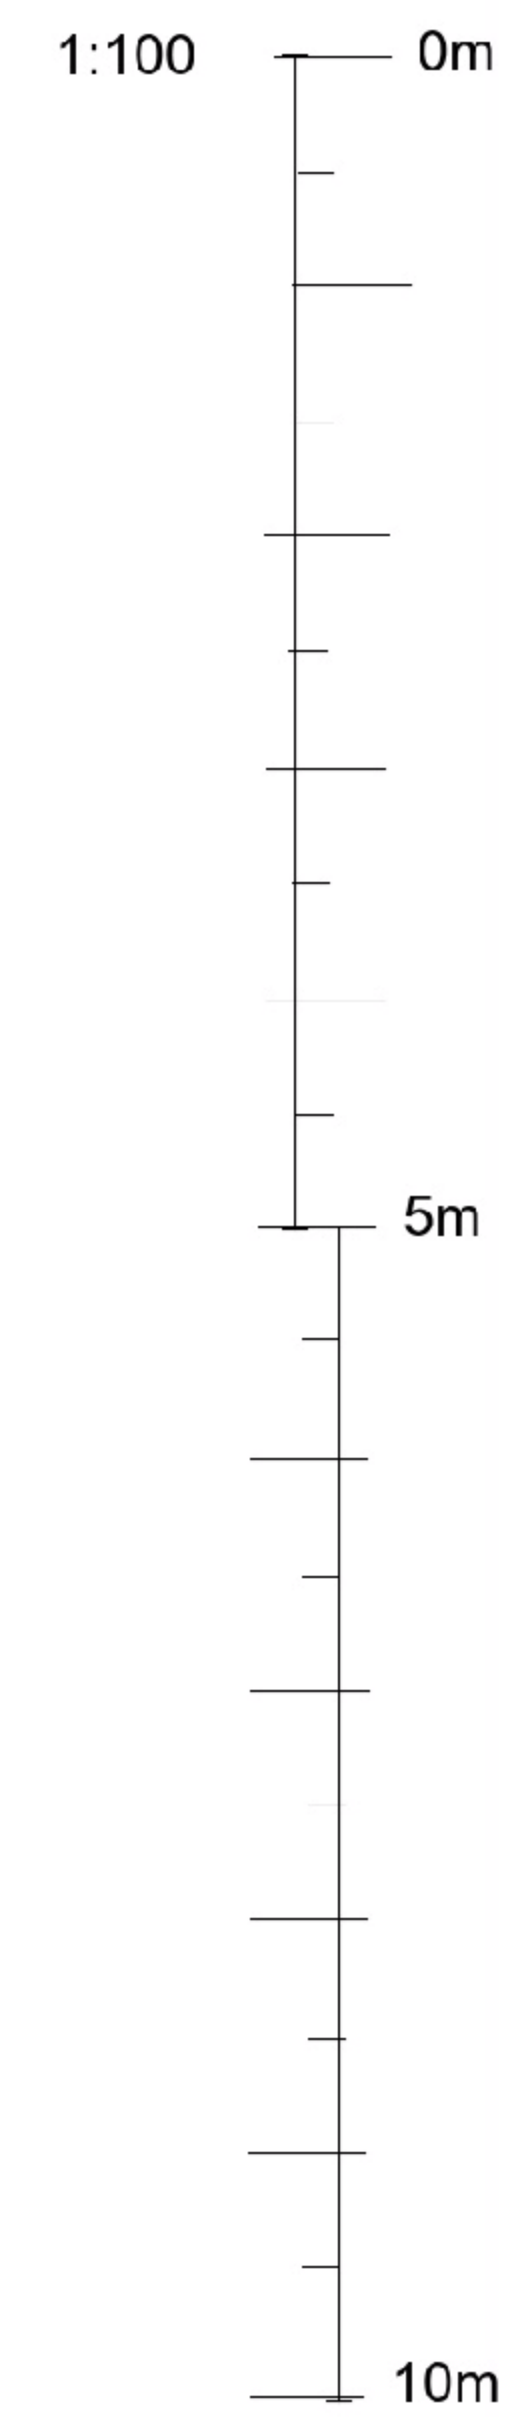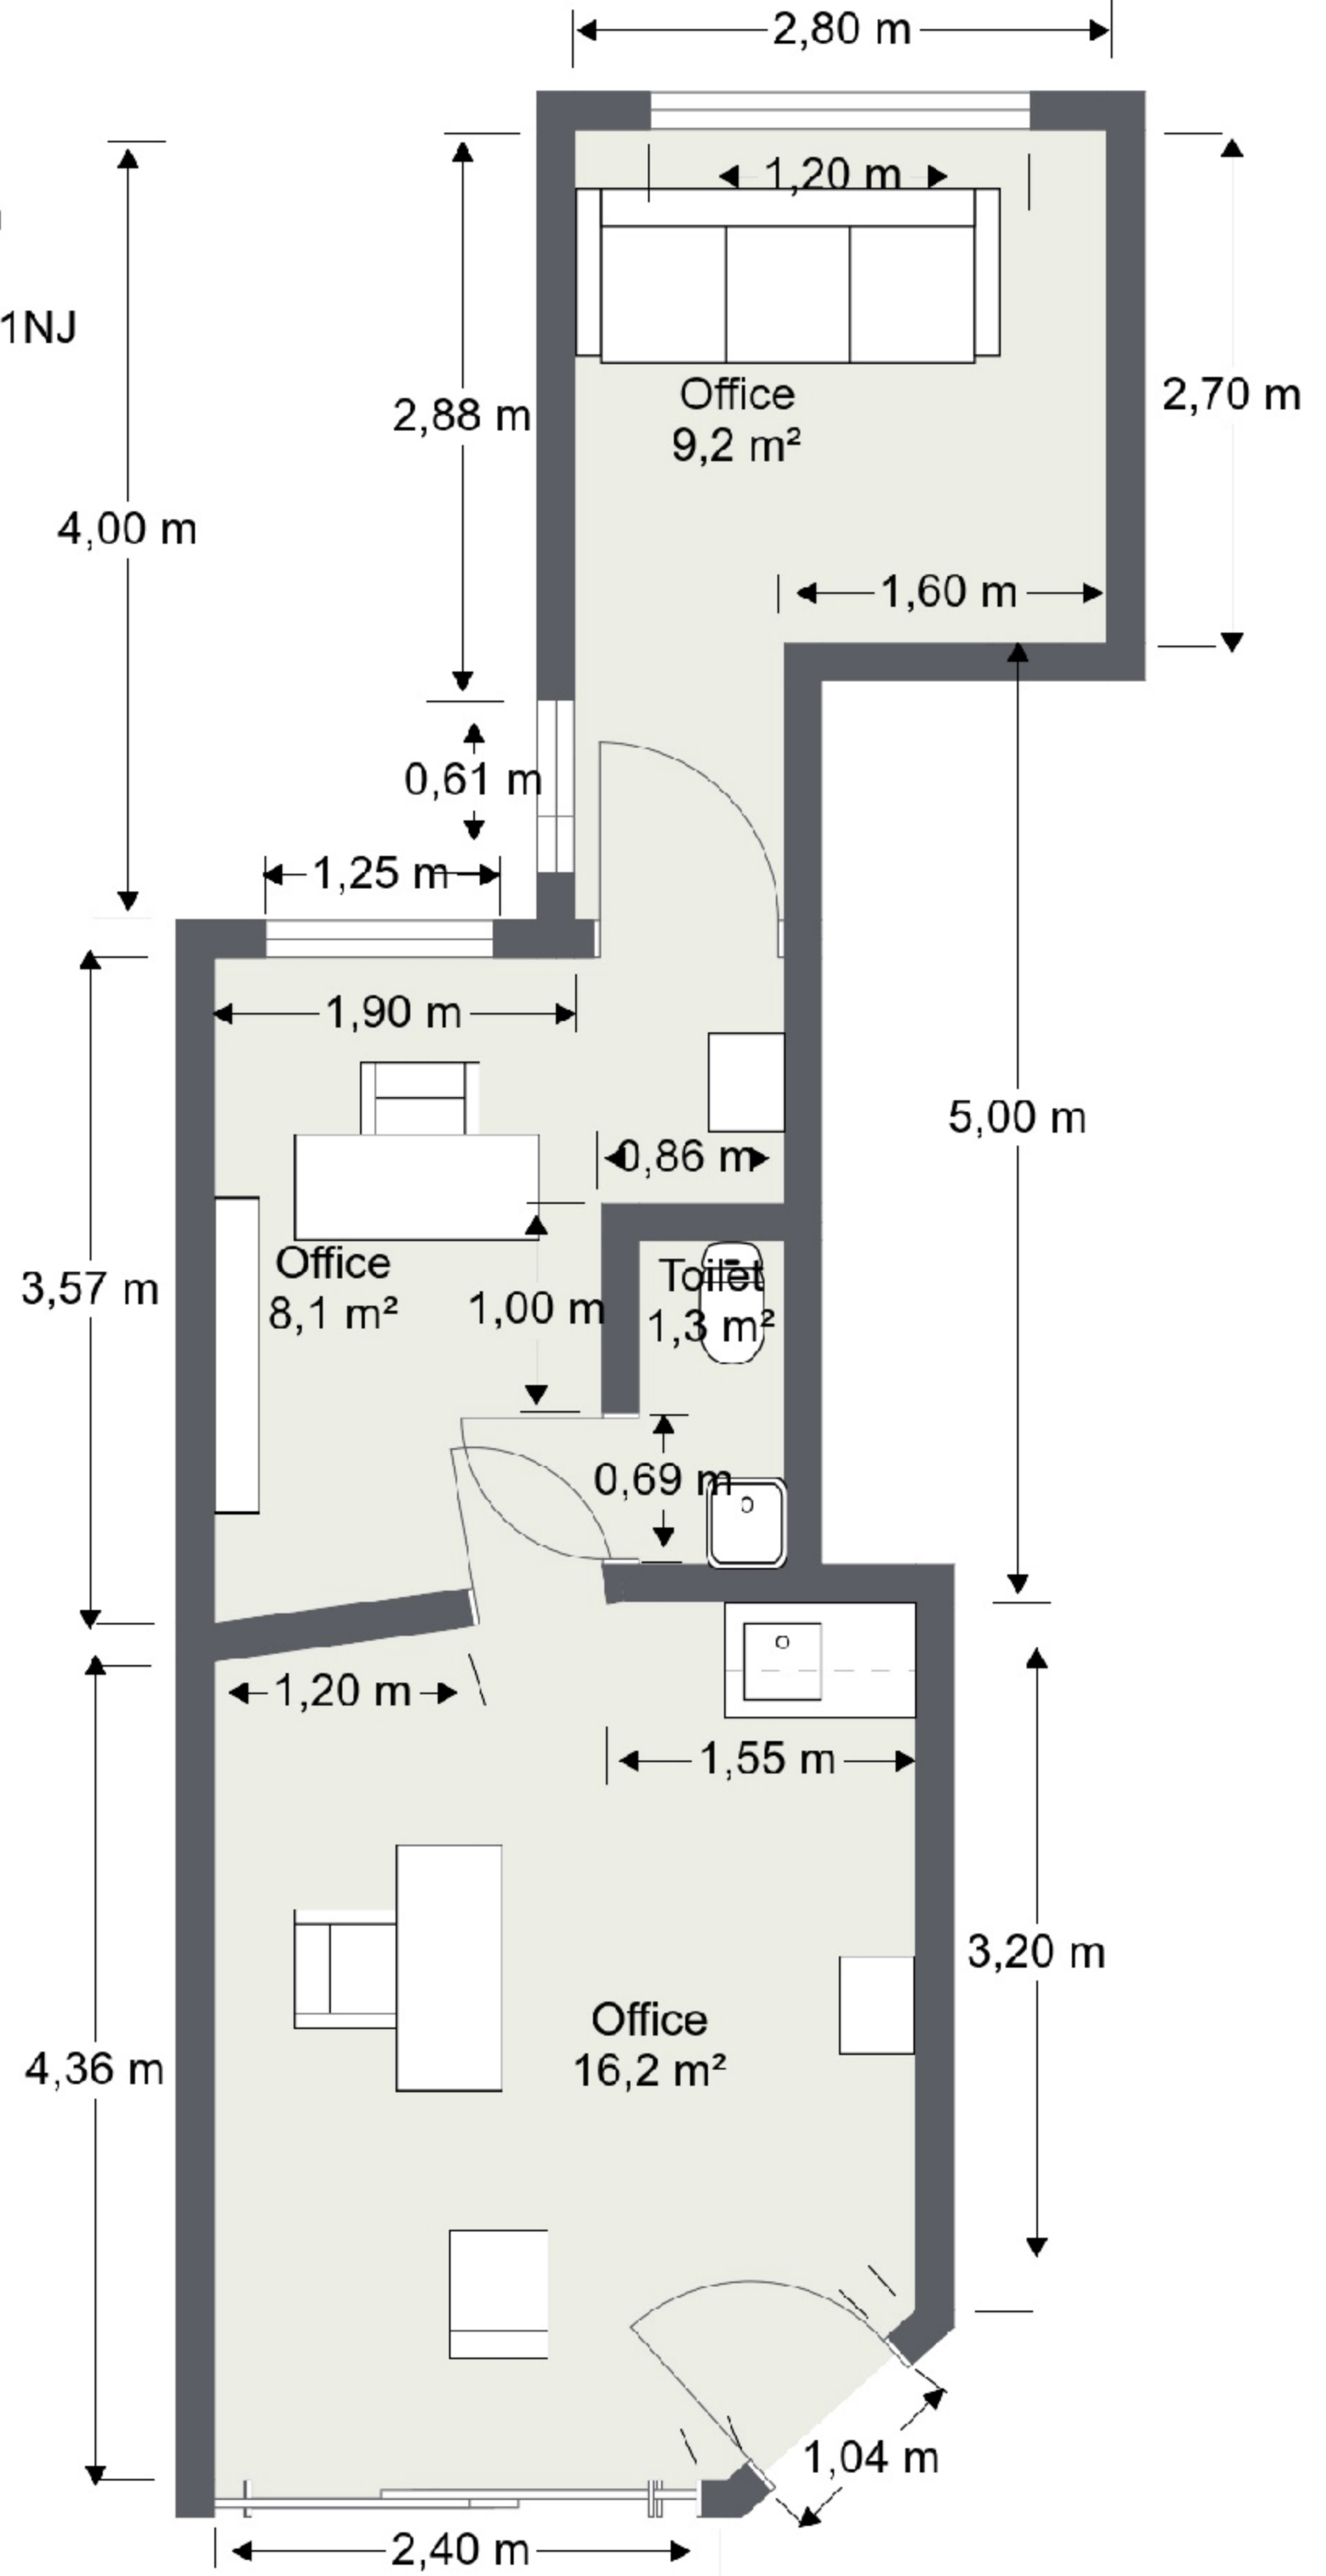

FLOOR PLAN
Scale 1:100 @ A3
SCALE BAR IN METERS