


EXISTING MATERIALS


- Concrete interlocking roof tiles (Redland 49 or similar)
- Brick-on-edge party wall parapets, rendered front elevation parapet
- Lead lined valley gutter
- Lead abutment flashings
- Black plastic RW hopper and downpipes
- Black plastic SVPs
- Lead covered access hatch

PROPOSED MATERIALS

- Marley Eternit fibre-cement slates, size 600 x 300mm, colour: Blue Black
- Precast concrete copings to party walls and front elevation parapets
- Lead lined valley gutter
- Lead abutment flashings
- Black plastic RW hopper and downpipes
- Black plastic SVPs
- Lead covered access hatch

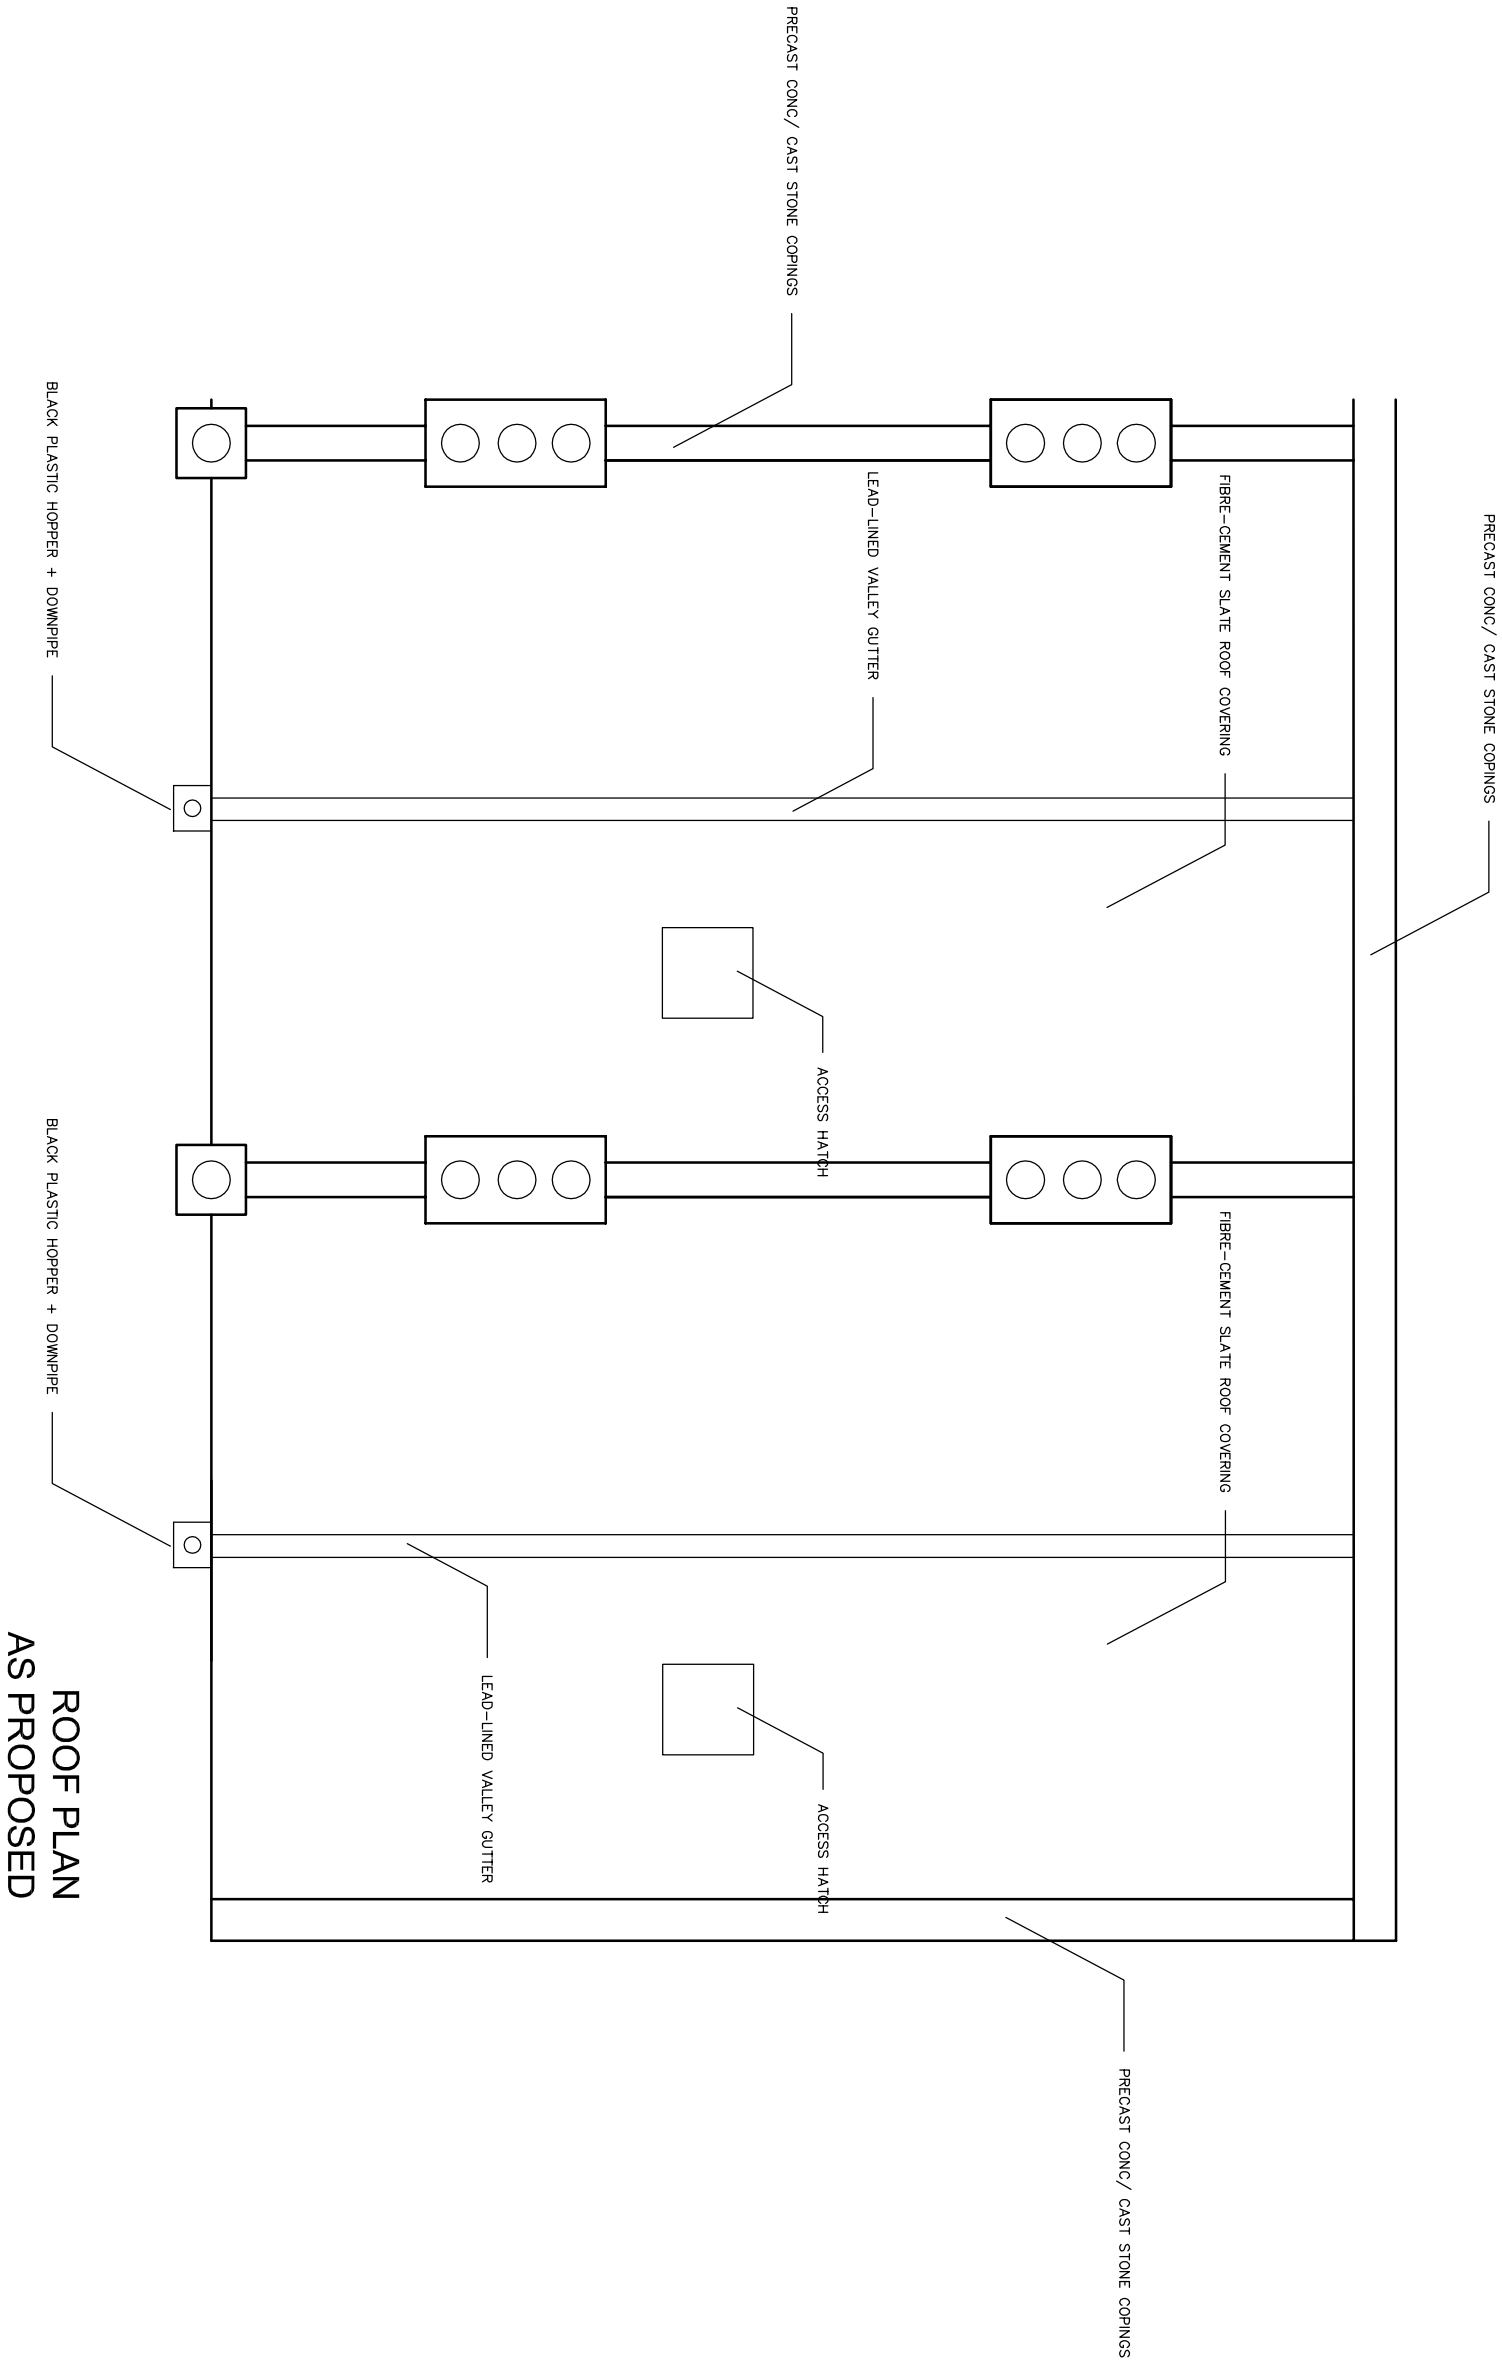

ROOF PLAN
AS PROPOSED

 

Do not scale this drawing.
All dimensions to be checked by the Contractor before construction proceeds.
© Randall Shaw Billingham

RANDALL SHAW BILLINGHAM
Architects Energy Consultants Planners
54 Harcombe Road London N16 0SA
e-mail: : rsb@randallshaw.co.uk
tel: 020 7254 7472

JOB TITLE
CAMDEN MAJOR REPAIRS

DWG TITLE
101 - 103 ROYAL COLLEGE STREET
ROOF PLAN