



Basement Floor Plan

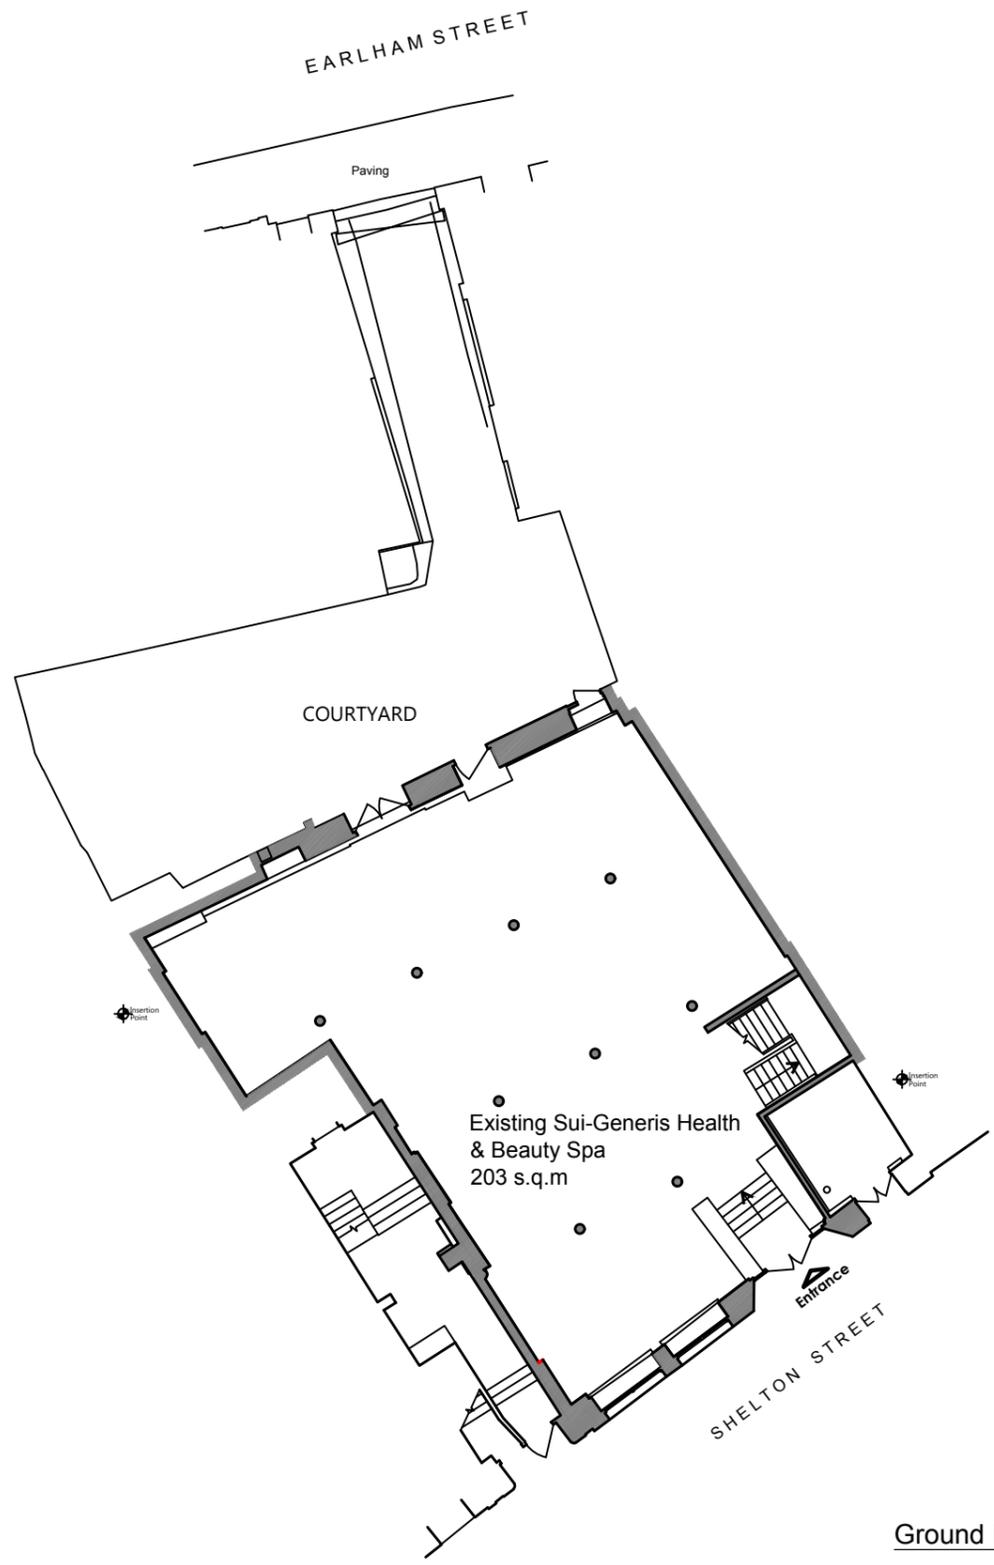

Ground Floor Plan

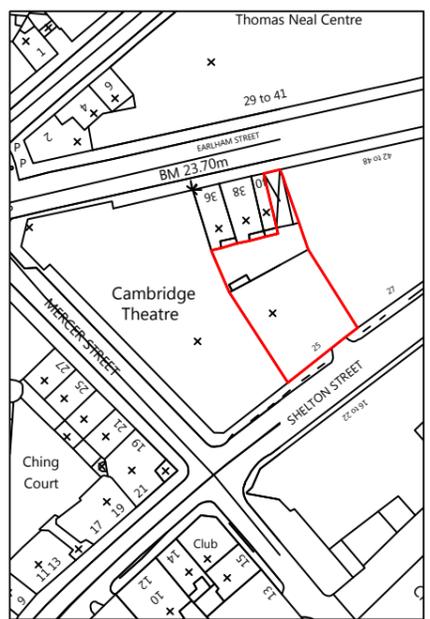

NOTES:
ALL SCALES/DIMENSIONS TO BE CHECKED ON SITE.

REV	D.B.	DESCRIPTION	DATE
XX	XX	XXXX	XX/XX/XXXX



6th floor, Queens House
55-56 Lincoln's Inn Fields
London WC2A 3LJ
Tel: 020 7391 7100
www.fandt.com

PROJECT NAME
Change Of Use Application

DRAWING TITLE
**Basement & Ground Floor Plan
As Existing**

ADDRESS
**25 Shelton Street,
London WC2**

CLIENT
**SHAFTESBURY COVENT
GARDEN LTD**

DRAWN BY KK	CHECKED BY HG
-----------------------	-------------------------

SCALE 1:200@A3	DATE 16/06. 2017
--------------------------	----------------------------

JOB NO. 23793	DRAWING NO. 01
-------------------------	--------------------------

