



1 GF drive plan
Scale: 1:50

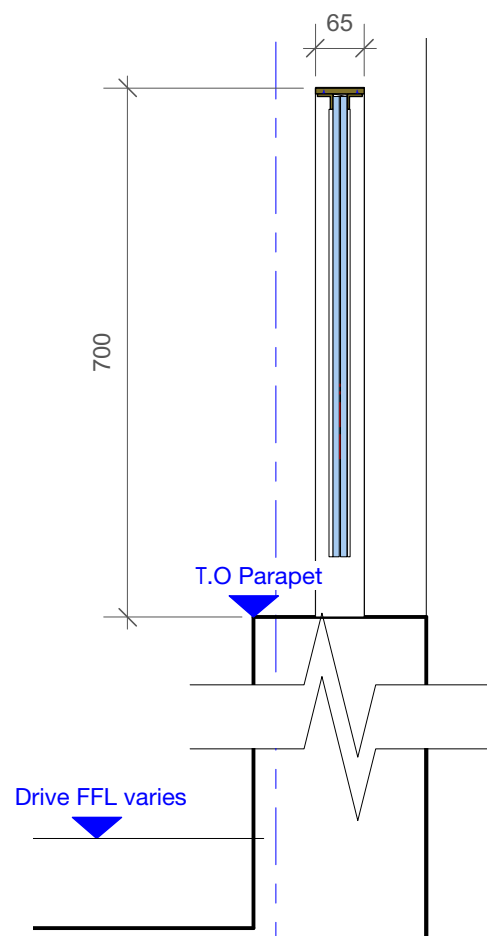

2 balustrade section
Scale: 1:10

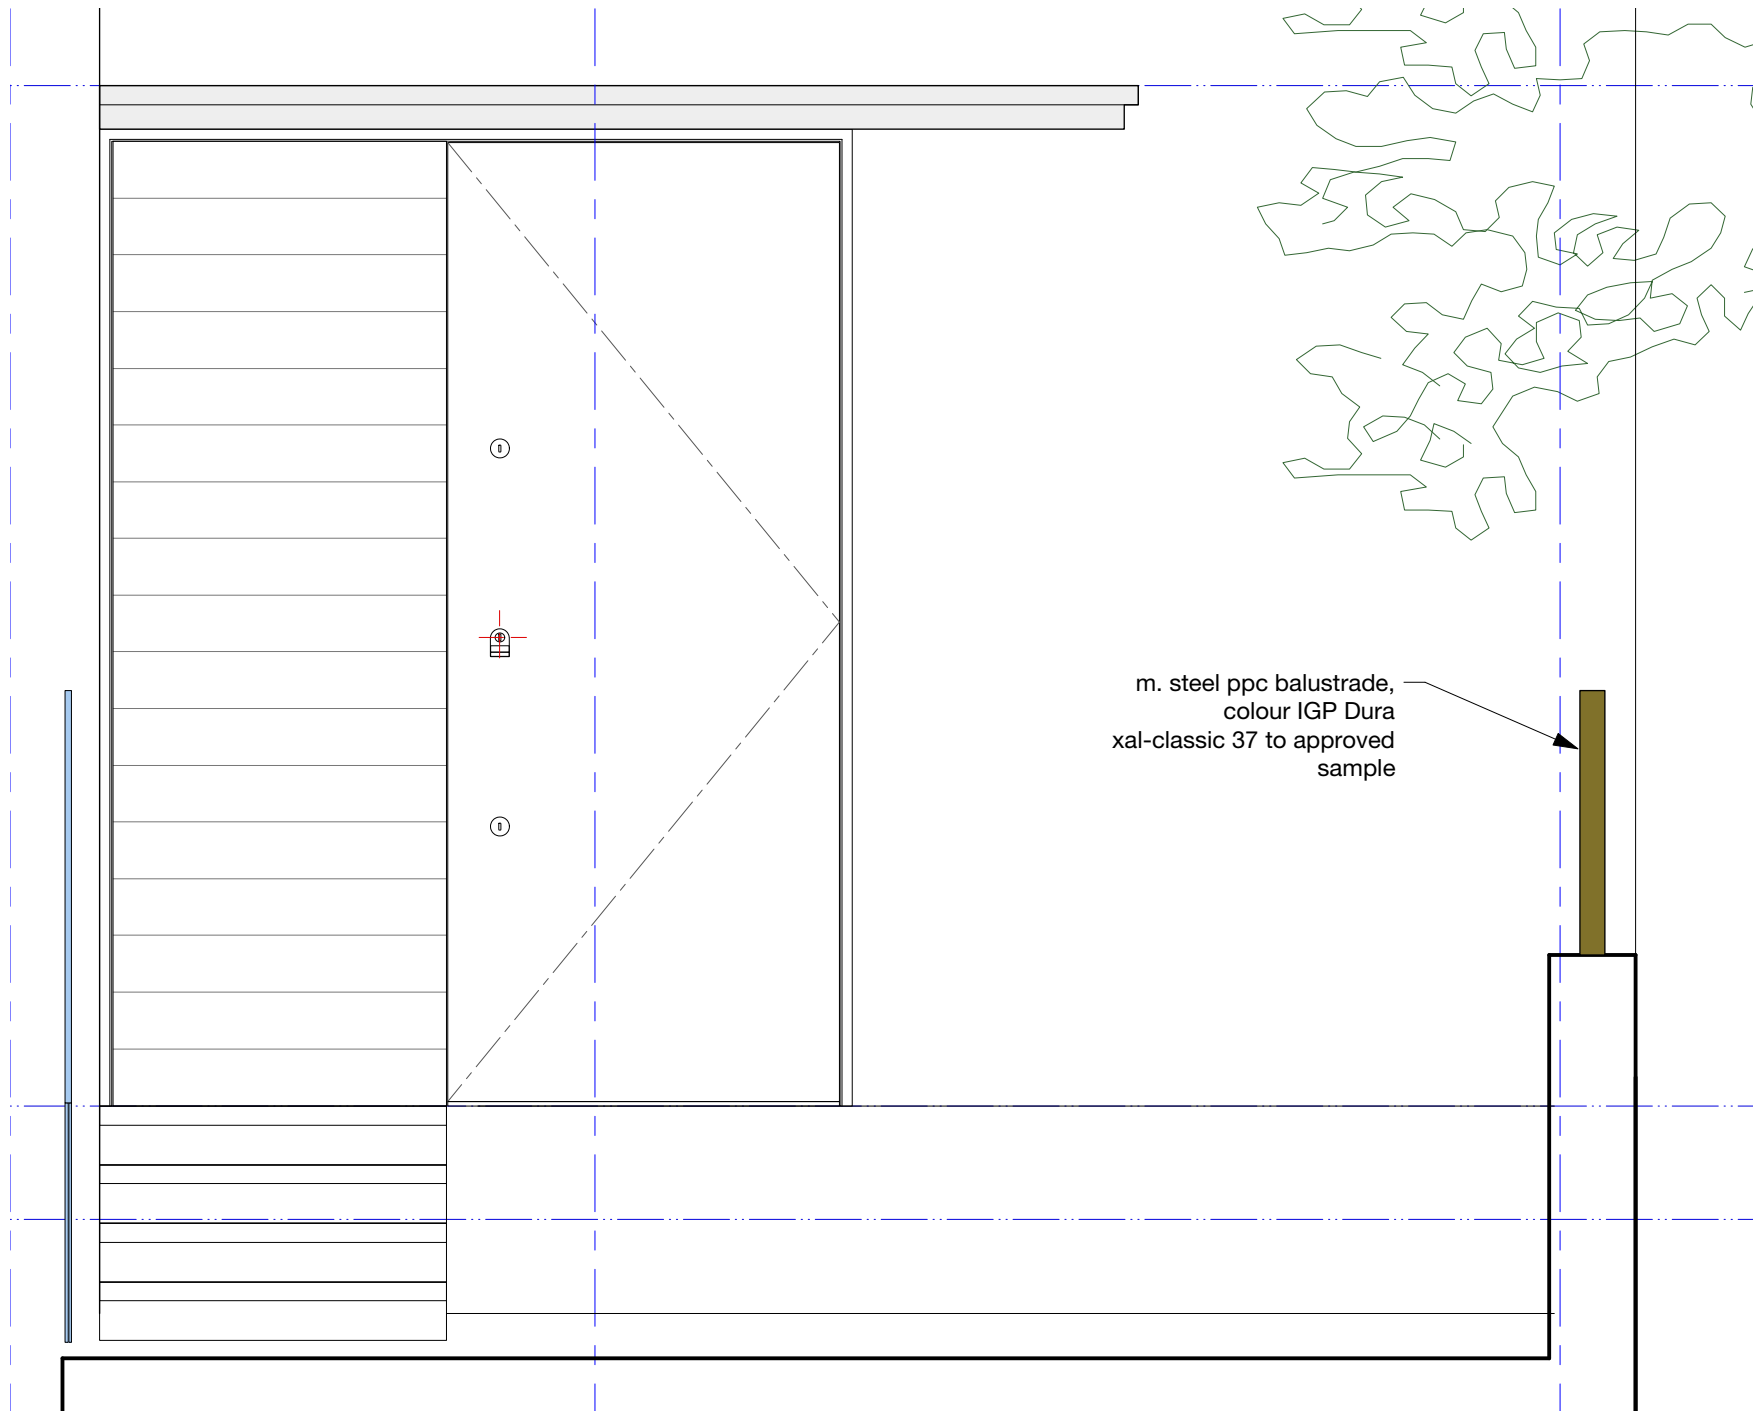

3 balustrade front elevation
Scale: 1:20

| REVISIONS | DATE | DESCRIPTION |
|-----------|---------|------------------------------------|
| A | 16/6/17 | discharge of condition application |
| | | |
| | | |
| | | |
| | | |
| | | |
| | | |
| | | |
| | | |

DRAWING NOT TO BE SCALED.
ALL DIMENSIONS TO BE CHECKED ON SITE.

REFER TO ALL OTHER RELEVANT
DRAWINGS AND SPECIFICATIONS.
IN CASE OF ANY DISCREPANCY OR
AMBIGUITY REFER TO CA

| | | | |
|----------|----------|-----------------------------------|---|
| planning | PROJECT | Hampstead Hill Gardens | |
| | DRAWING | balustrade GF flank wall_sec+elev | |
| | SCALE | 1:50/1:20/1:10@ A3 | |
| | DATE | Jun-17 | |
| DRAWING | 596/BL08 | REV | A |

Walker Bushe Architects
Buildings and Interiors

6 Highbury Corner
Highbury Crescent
London N51RD

020 7697 0707^T
020 7697 0808^F
studio@walkerbushe.co.uk^E