


IGP Dura xal-classic 37 colour
(to approved sample) polyester
powder coated frame

Lambs facing brick to rear
garden

Painted trim around external
door reveal in colour IGP Dura
xal-classic 37 to approved
sample

1no. fixed panel and 2no.
sliders

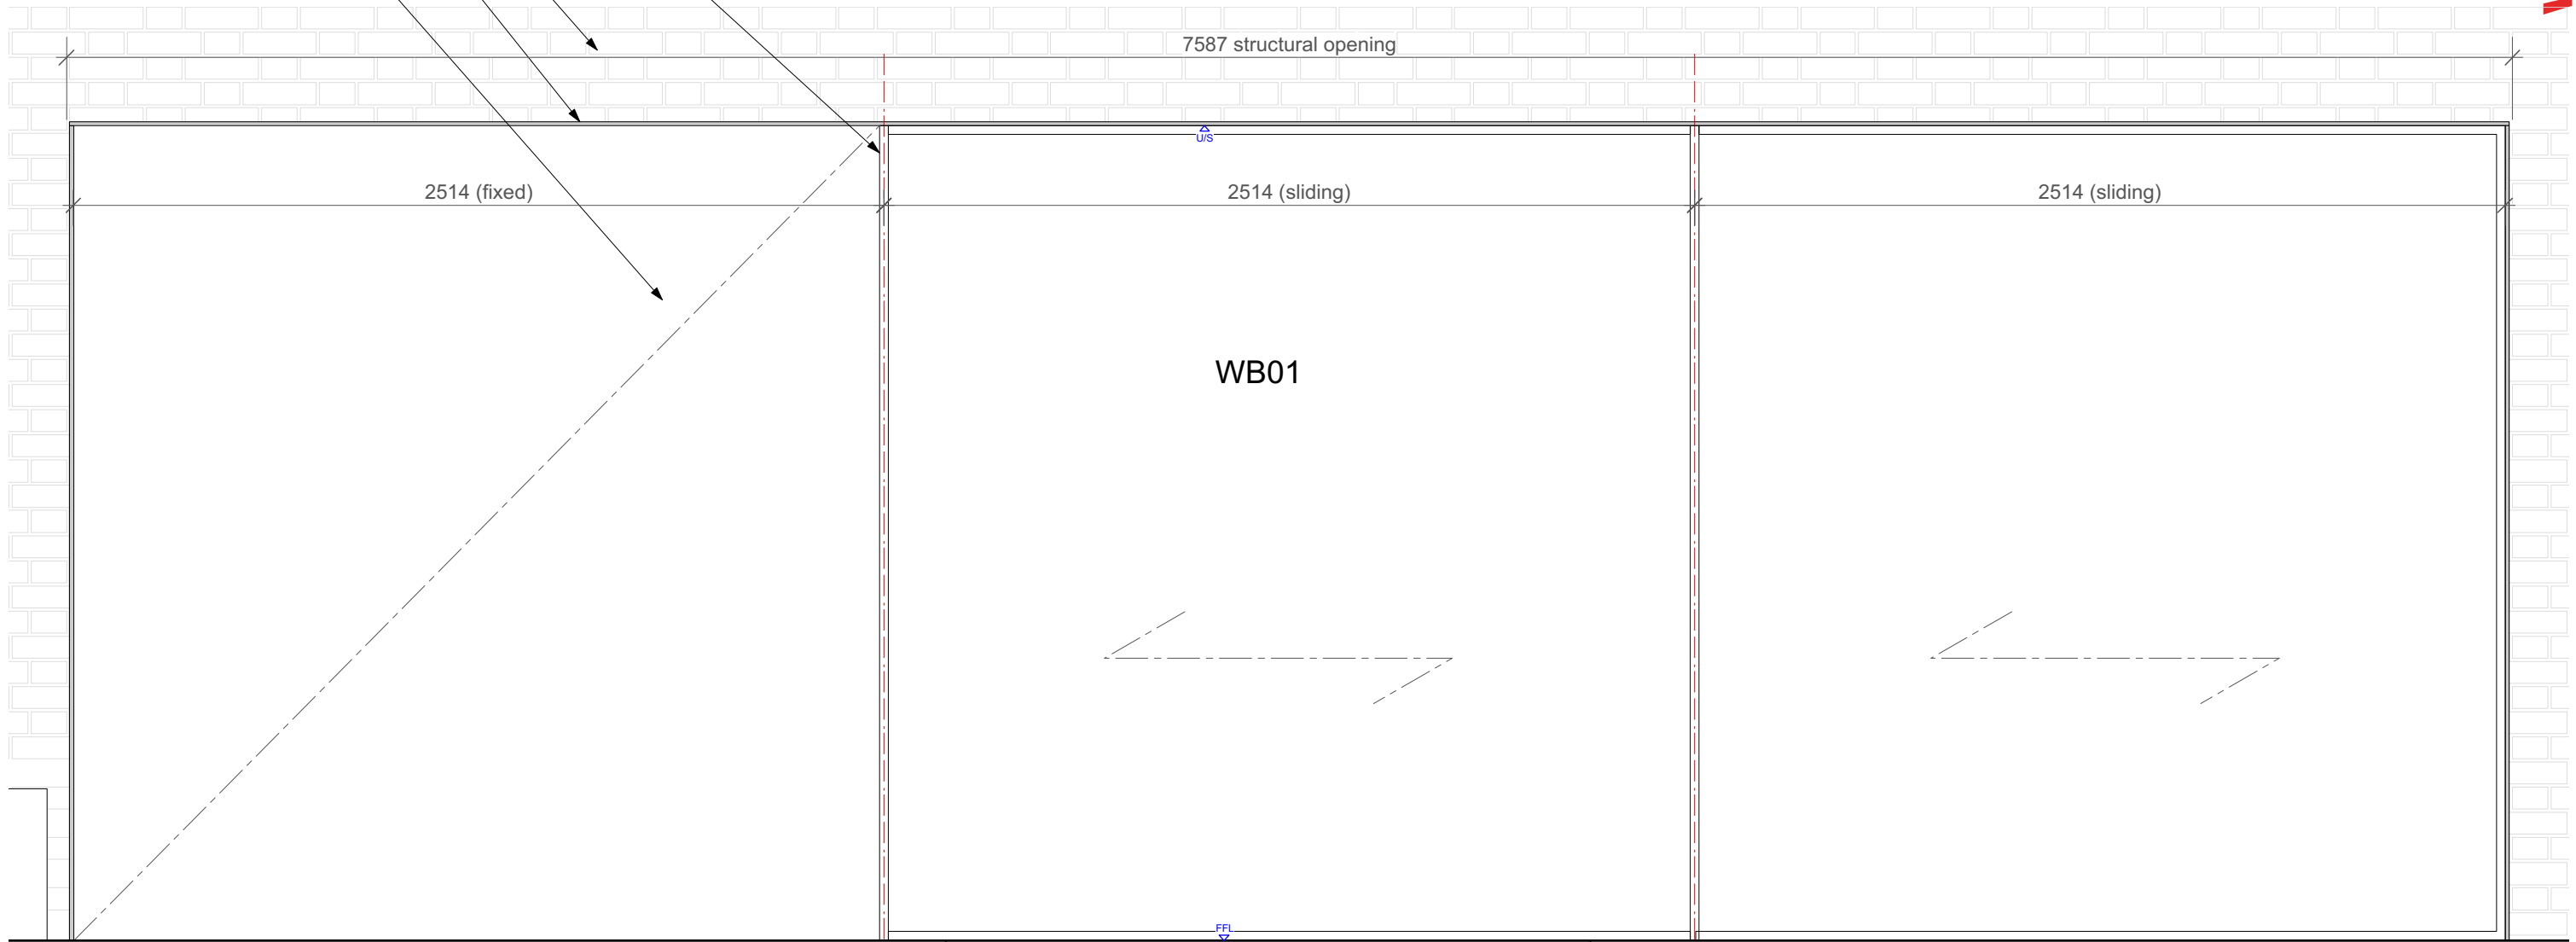

1 rear sliding door_external elevation
Scale: 1:20

REVISIONS	A	16/6/17 Discharge of condition application

**DRAWING NOT TO BE SCALED.
ALL DIMENSIONS TO BE CHECKED ON SITE.**

**REFER TO ALL OTHER RELEVANT
DRAWINGS AND SPECIFICATIONS.
IN CASE OF ANY DISCREPANCY OR
AMBIGUITY REFER TO CA**

planning	PROJECT	Hampstead Hill Gardens	
	DRAWING	Sliding Door Dtl_WB01 rear elevation	
	SCALE	1:10 @ A3	
	DATE	Apr-17	
DRAWING	596_356	REV	A

**Walker Bushe Architects
Buildings and Interiors**

6 Highbury Corner
Highbury Crescent
London N51RD

020 7697 0707^T
020 7697 0808^F
studio@walkerbushe.co.uk^E