


EXISTING NORTHWEST ELEVATION

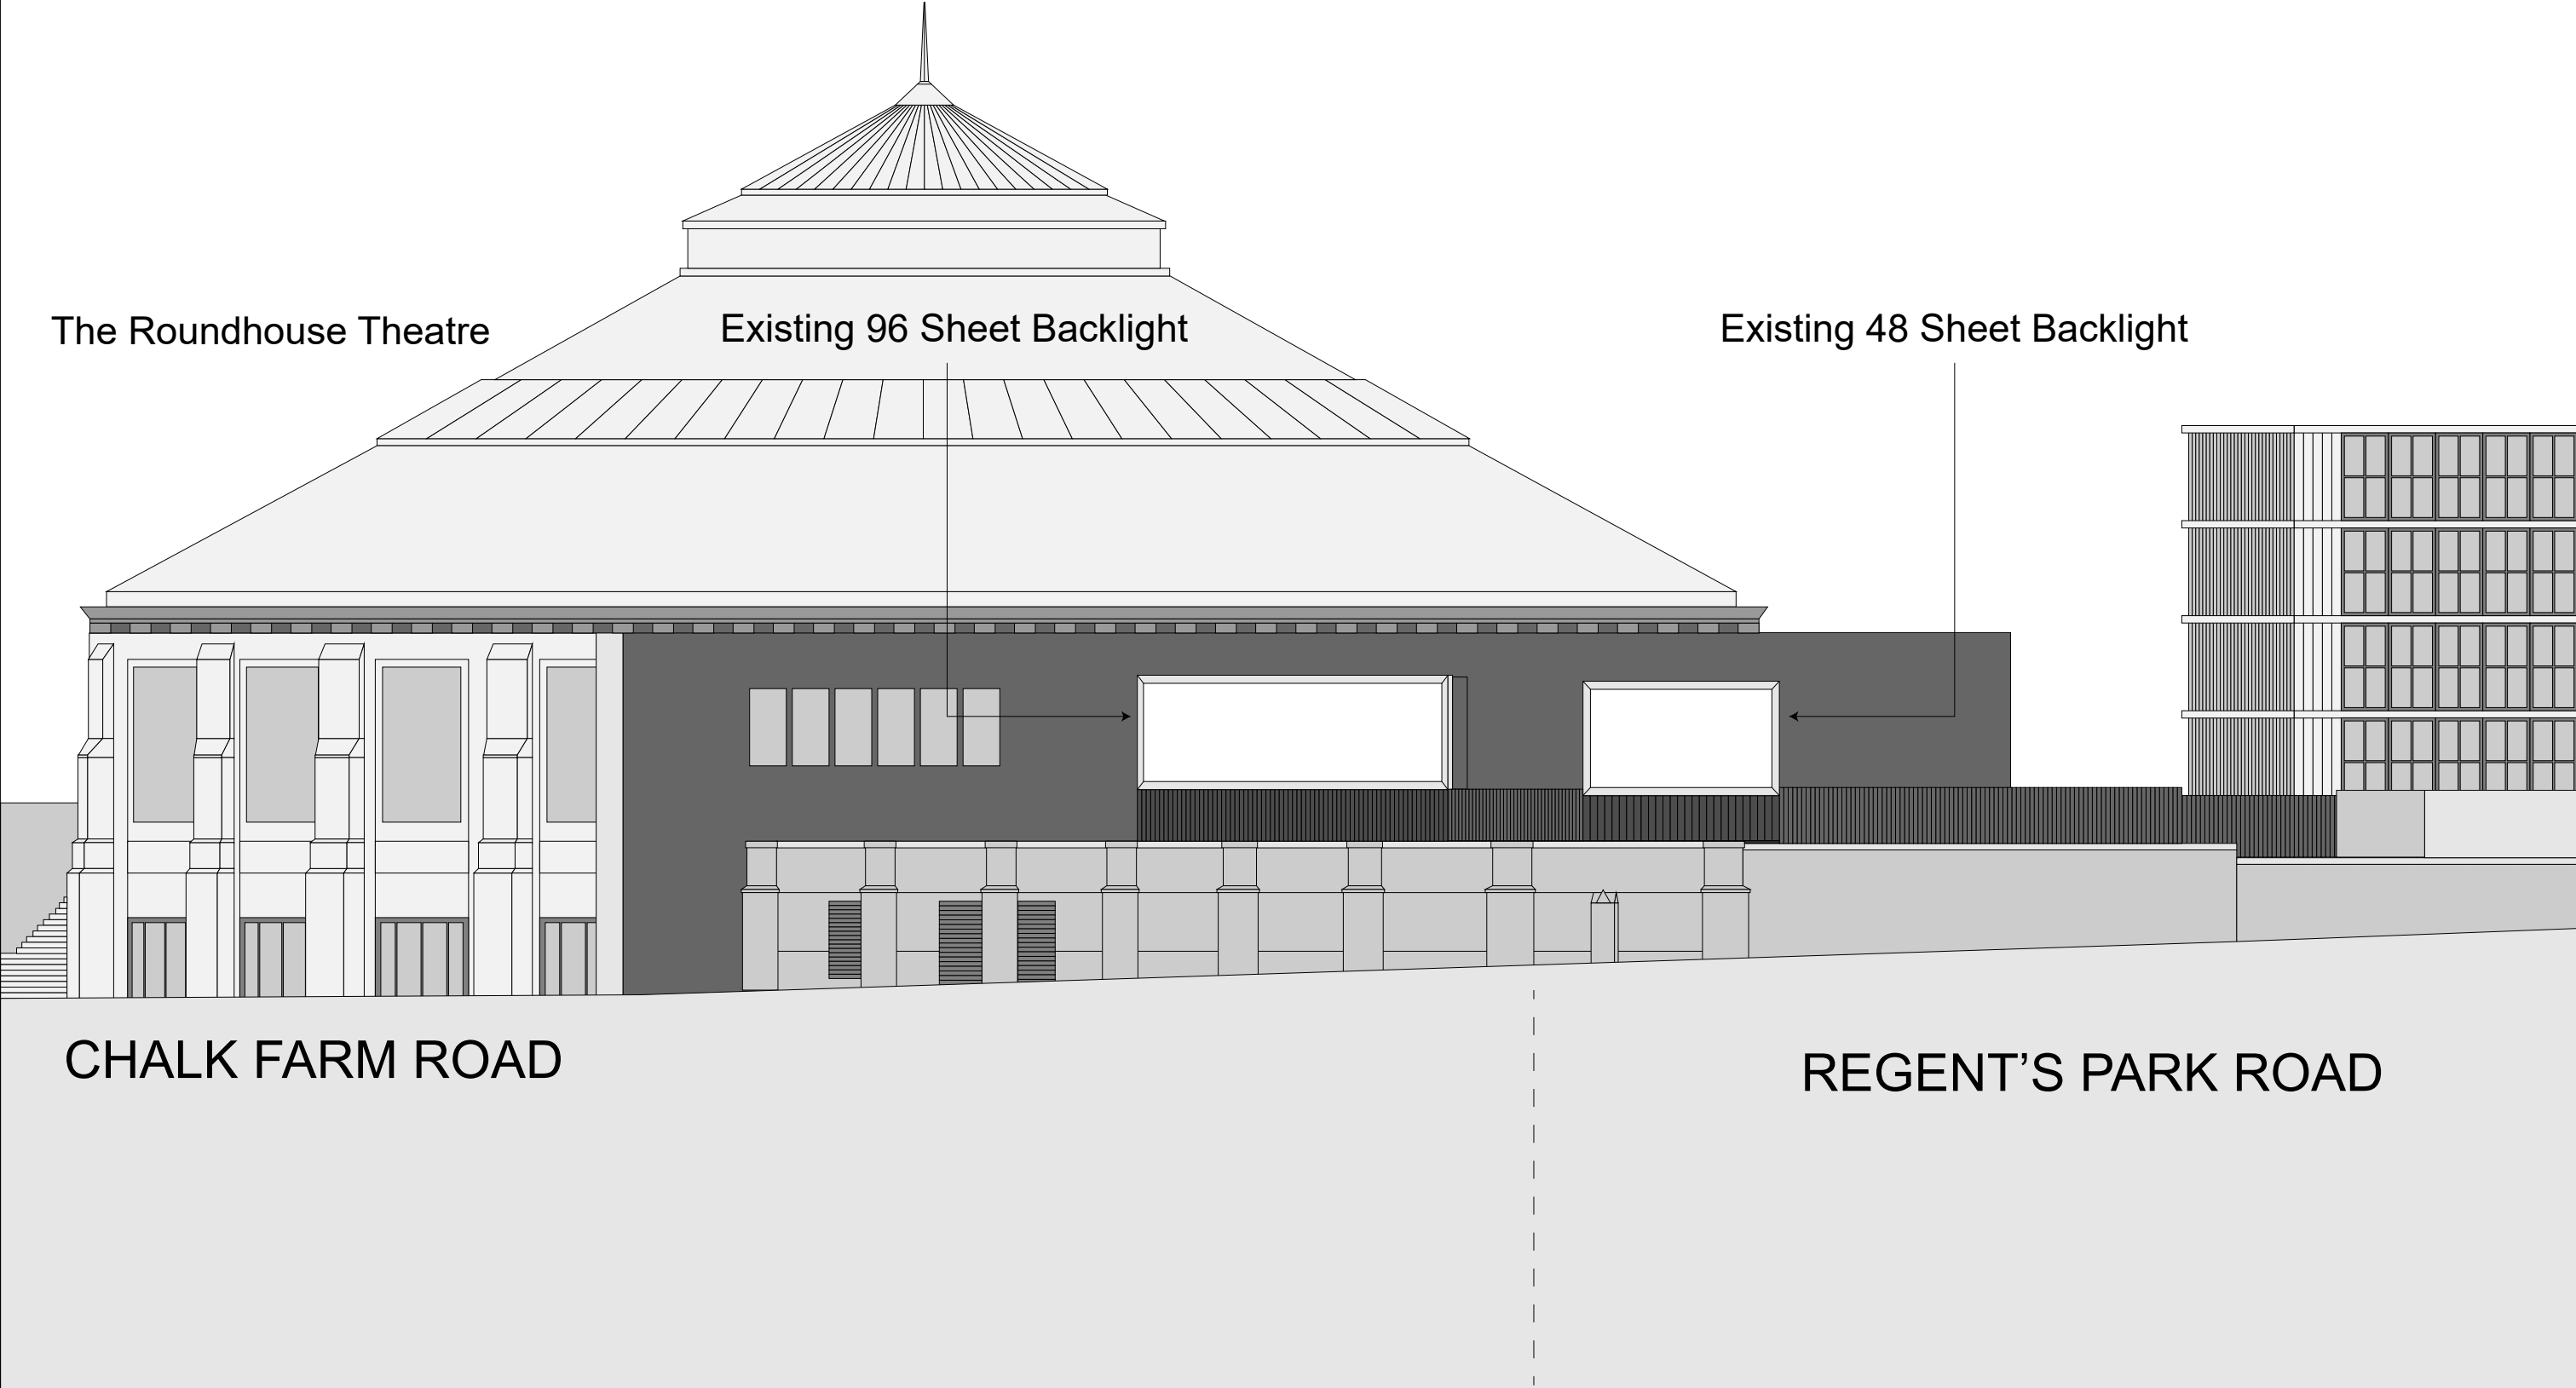

Site: The Roundhouse Theatre,  
Chalk Farm Road,  
Camden London NW1 8EH

Dwg Title: Existing Northwest Elevation

Proposal: Conversion of existing  
backlights to digital

Date: 15 June 2017

Dwg No: 3146/004

Scale: 1:200@A3

