

 
 
 


1. Dimensions given in millimetres unless stated otherwise.
2. All levels are in metres above AOD unless stated otherwise.
3. Use written dimensions only; do not scale from drawing.
4. All dimensions to be verified on site prior to proceeding, and all discrepancies to be notified in writing to the Architect.
5. Original survey produced by GeoTop Surveys in April 2017. The Architect is to be informed of any inaccuracies of the existing works or surroundings.



Notes

 




**4** ROOF PLAN  
1:50

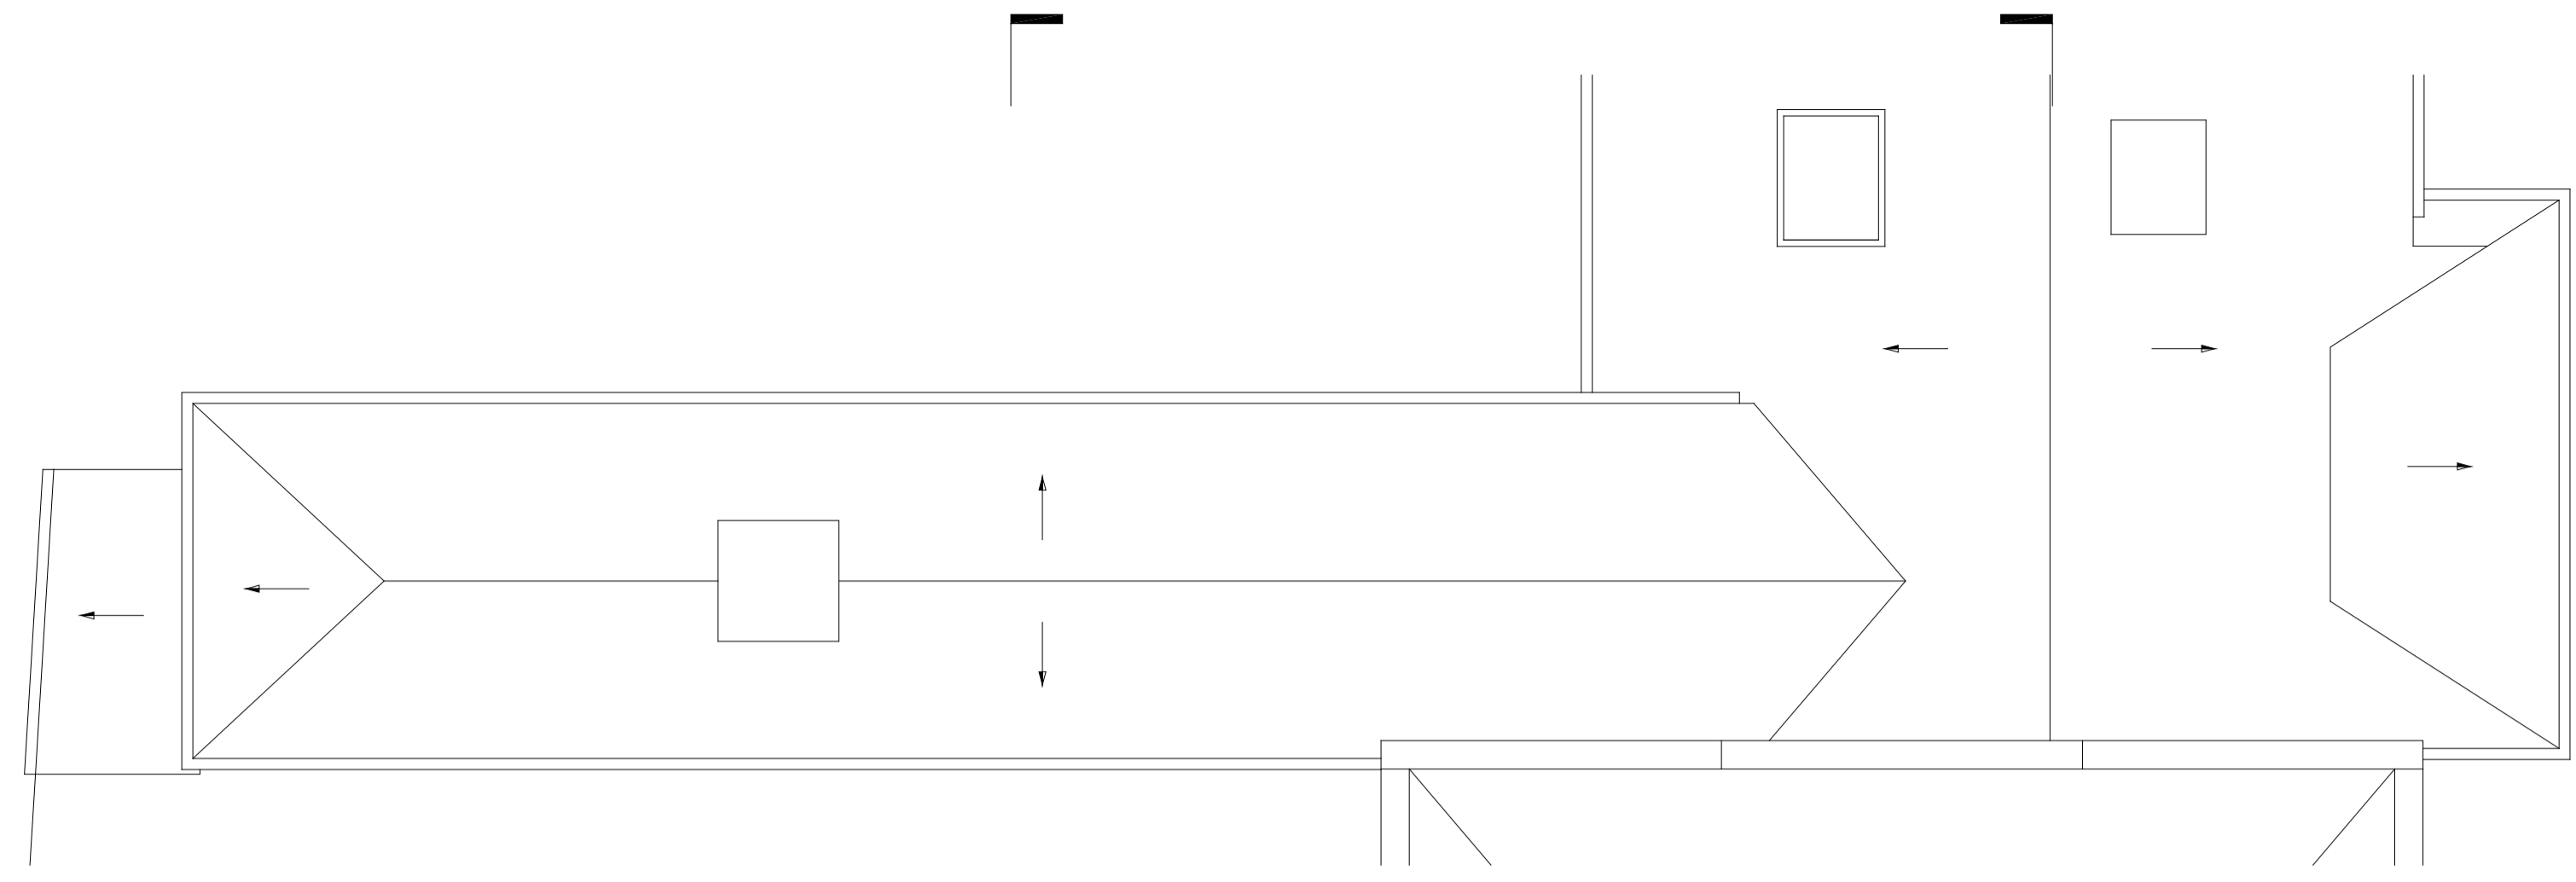


**3** ATTIC PLAN  
1:50

 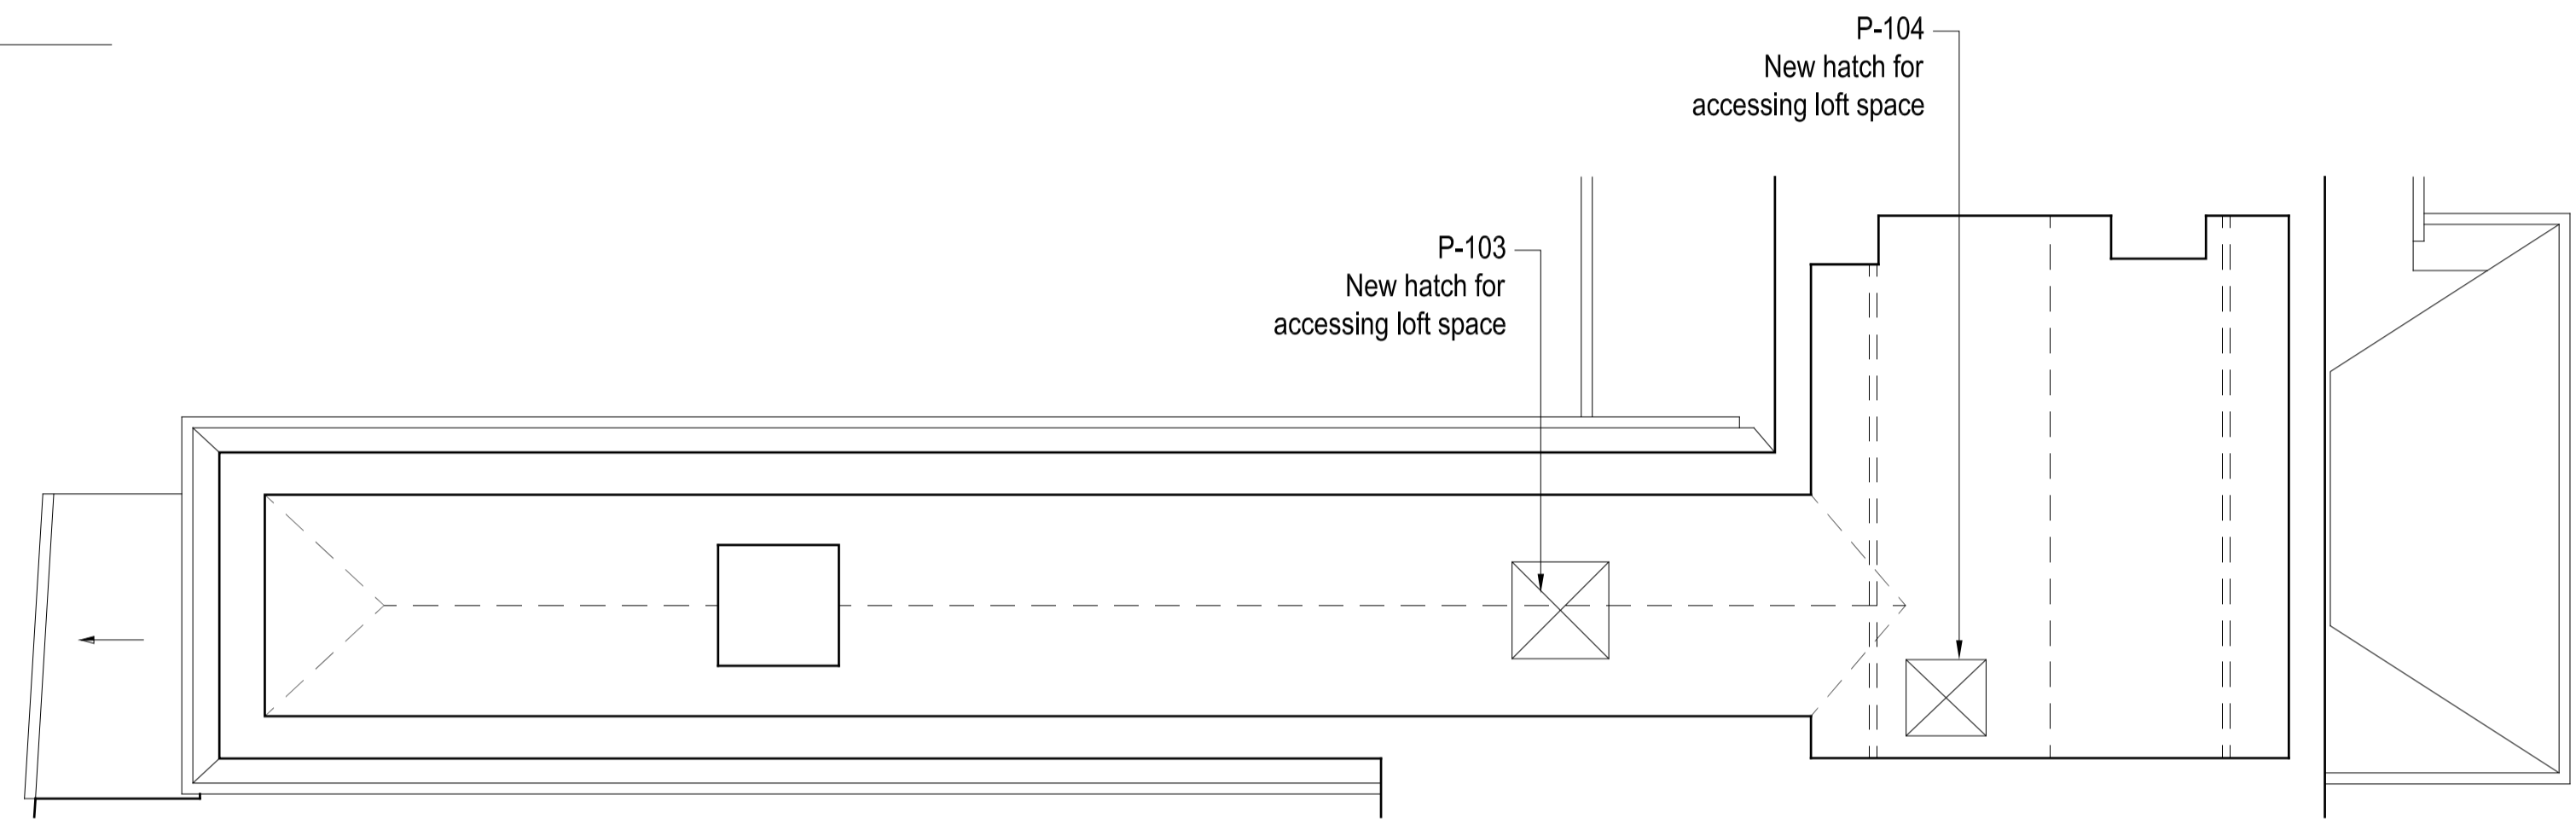

**2** FIRST FLOOR PLAN  
1:50

  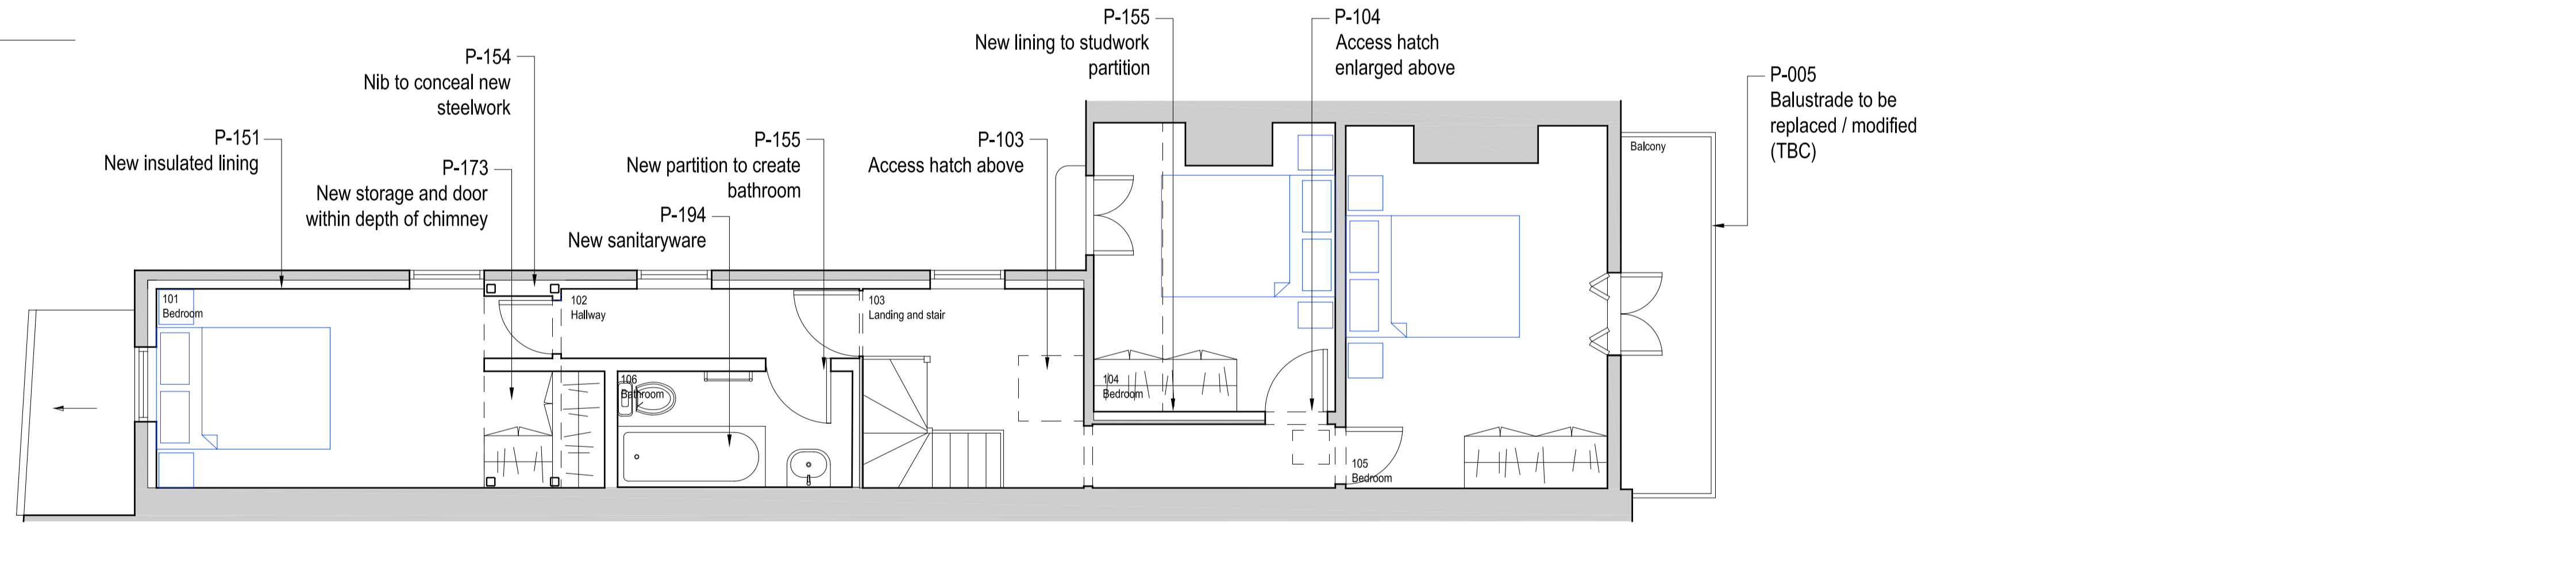

**1** GROUND FLOOR PLAN  
1:50

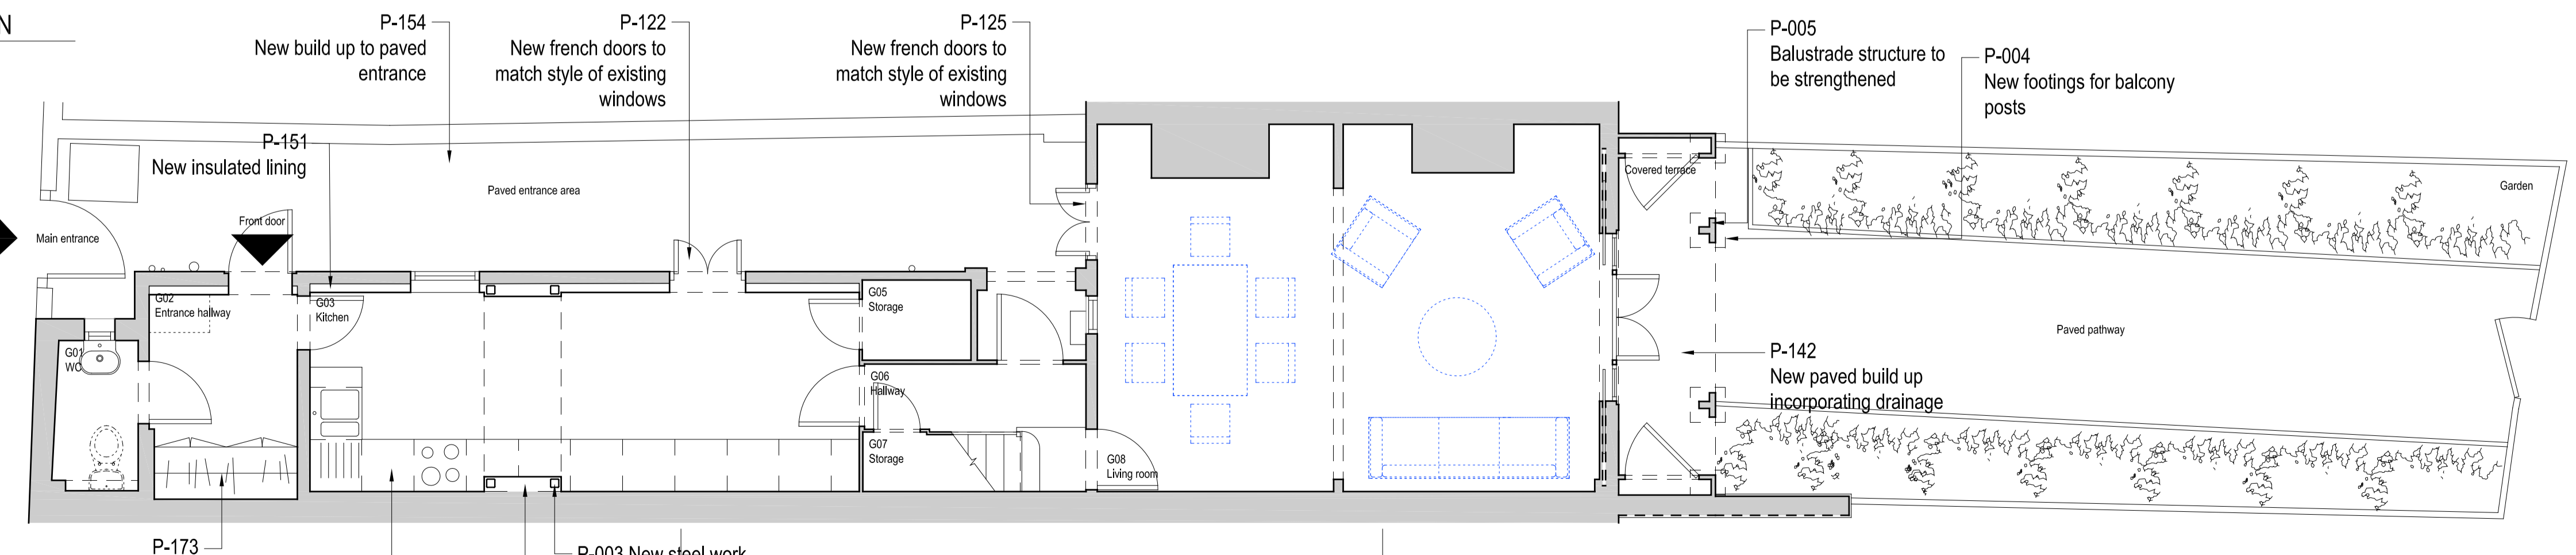

Revisions

Rev.	Description	Date
A	Information	15.05.2017
B	Information	09.06.2017
C	Information	14.06.2017
D	Planning	16.06.2017

Project **950-RVH**

Rose Cottage, Vale of Health  
London, NW3 1AX

Client  
Simon and Sarah Walker

Architect  
**COOKE FAWCETT ARCHITECTS**  
1-2 Herbal Hill  
London EC1R 5EF  
+44 (0)20 7078 4030


Scale  
1:50 / 1:100  
at A1 / A3 size  
**NOT FOR CONSTRUCTION**

Drawing Title  
Floor Plans  
Proposed


Drawing No.  
**CF-DR-135-1-1100-D**

1. Dimensions given in millimetres unless stated otherwise.
2. All levels are in metres above AOD unless stated otherwise.
3. Use written dimensions only; do not scale from drawing.
4. All dimensions to be verified on site prior to proceeding, and all discrepancies to be notified in writing to the Architect.
5. Original survey produced by GeoTop Surveys in April 2017. The Architect is to be informed of any inaccuracies of the existing works or surroundings.

Notes

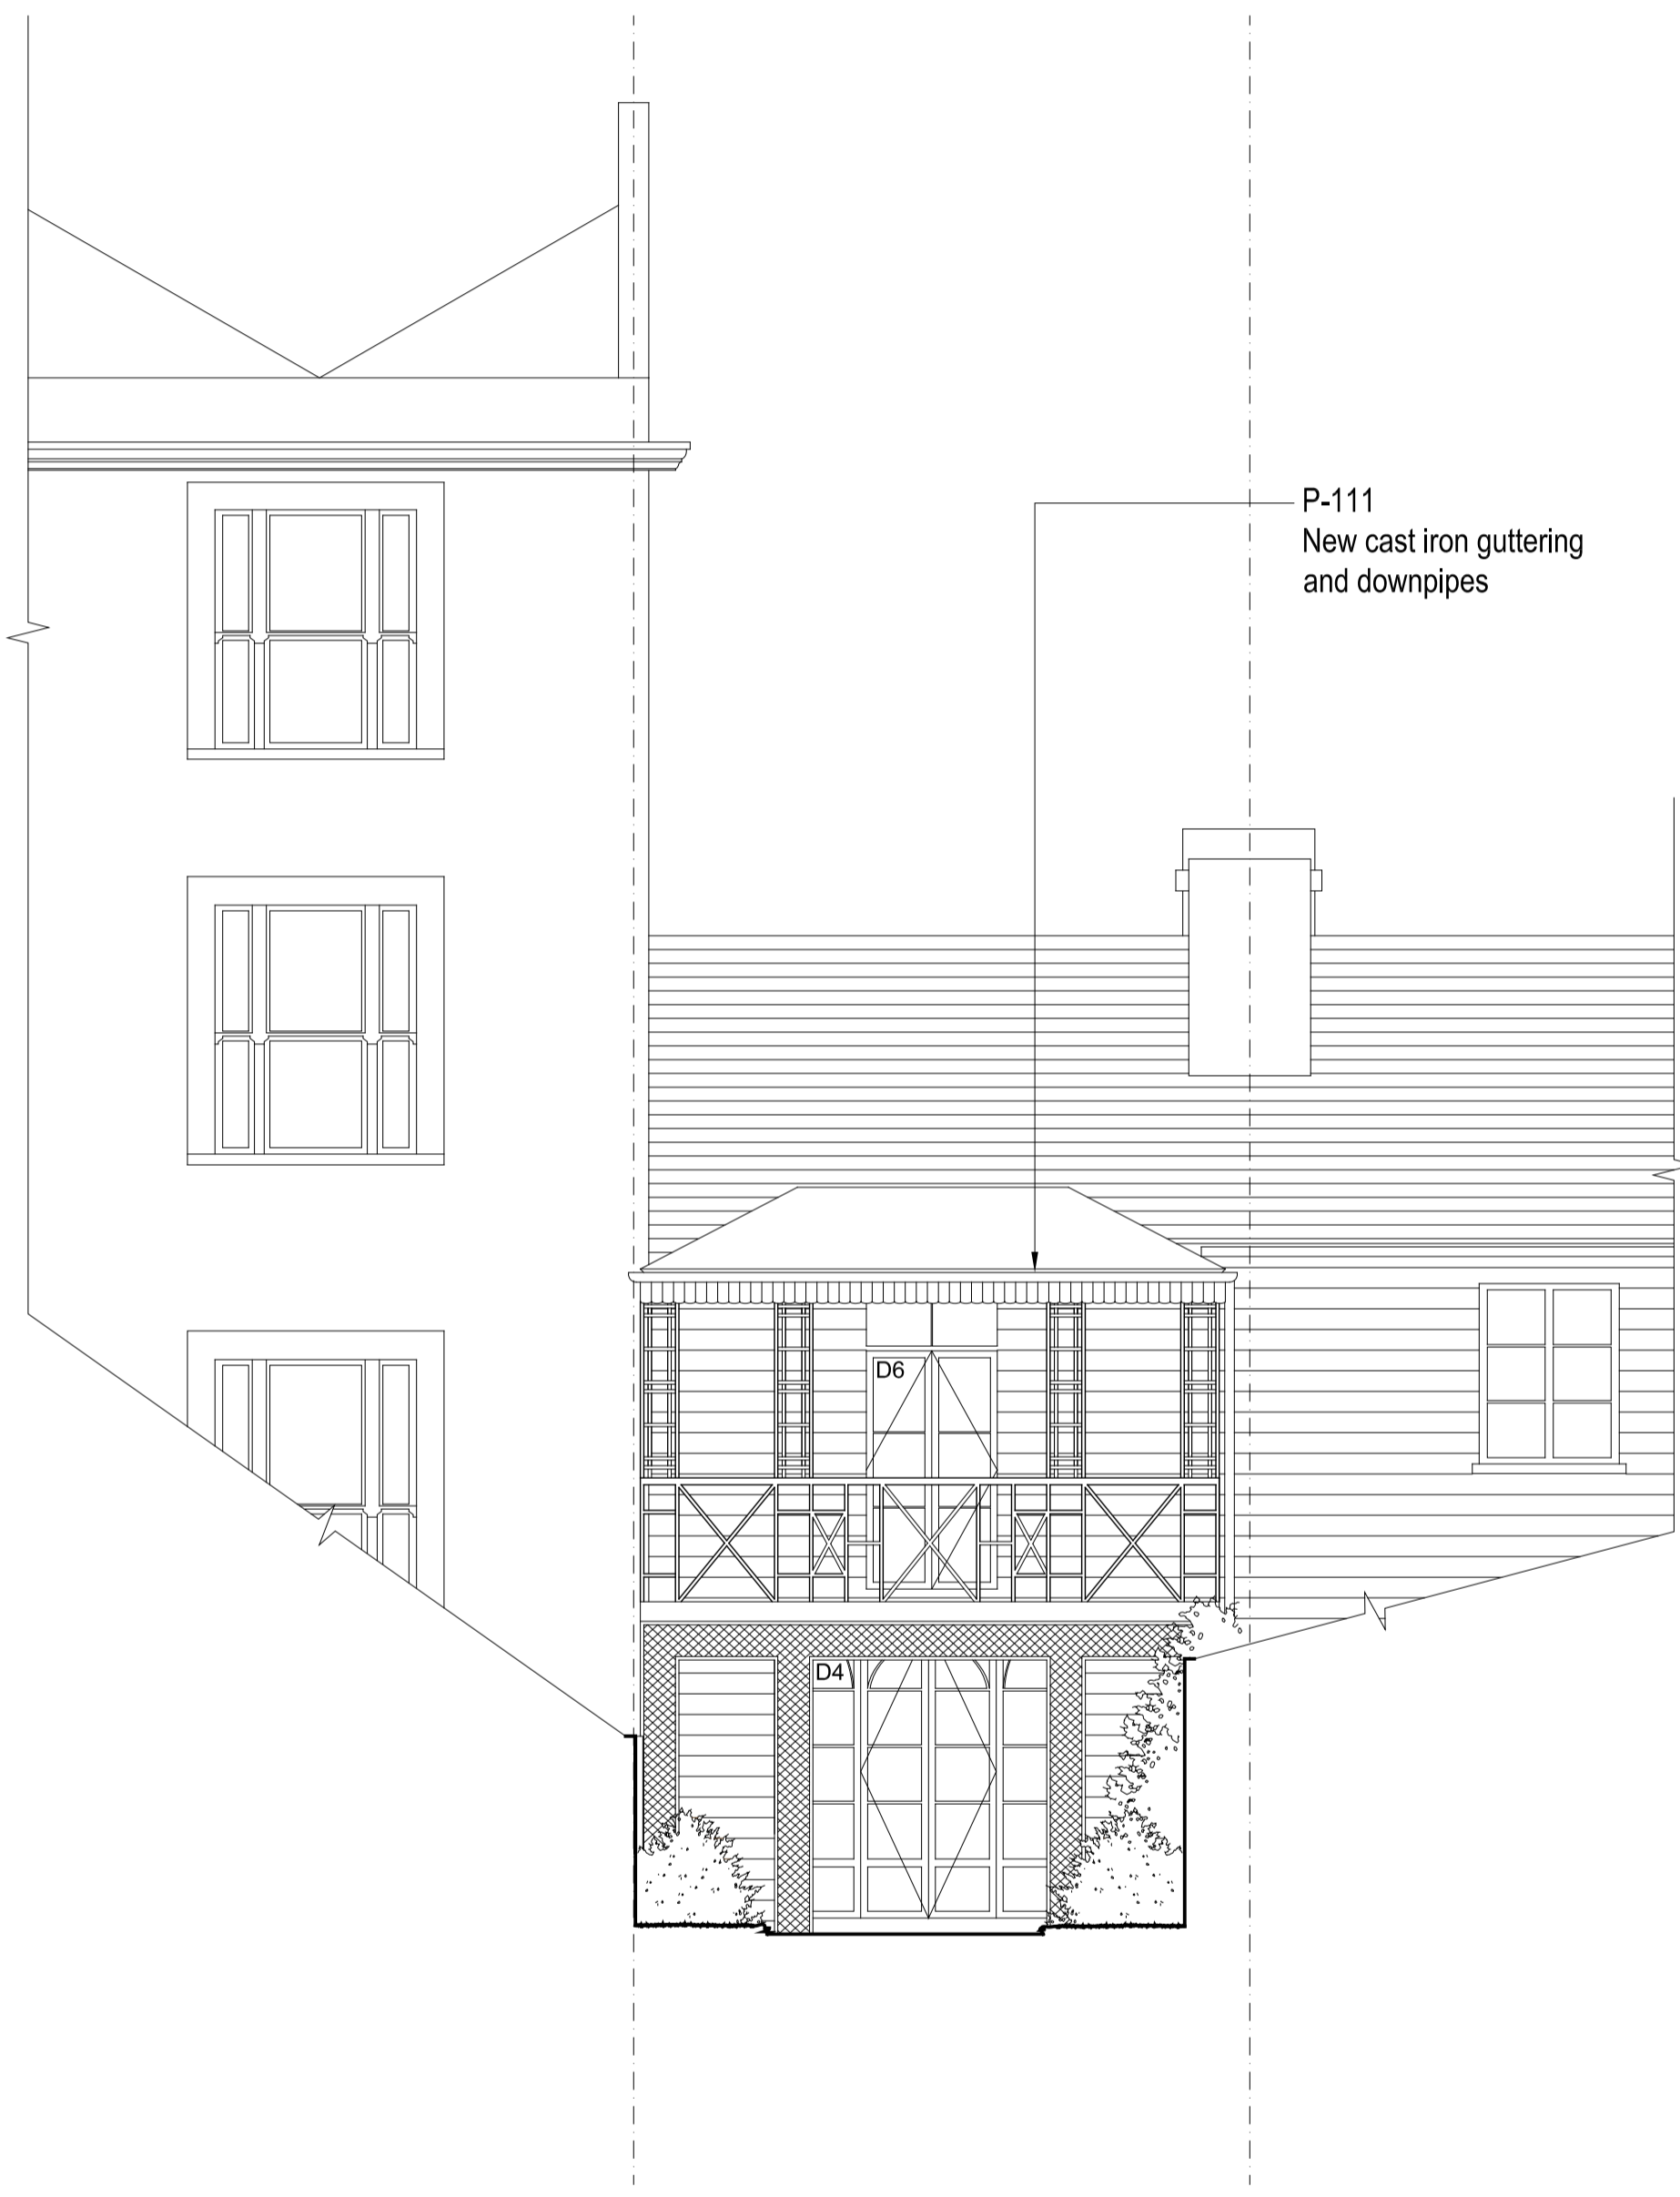

1 REAR (SOUTH WEST) ELEVATION  
1:50

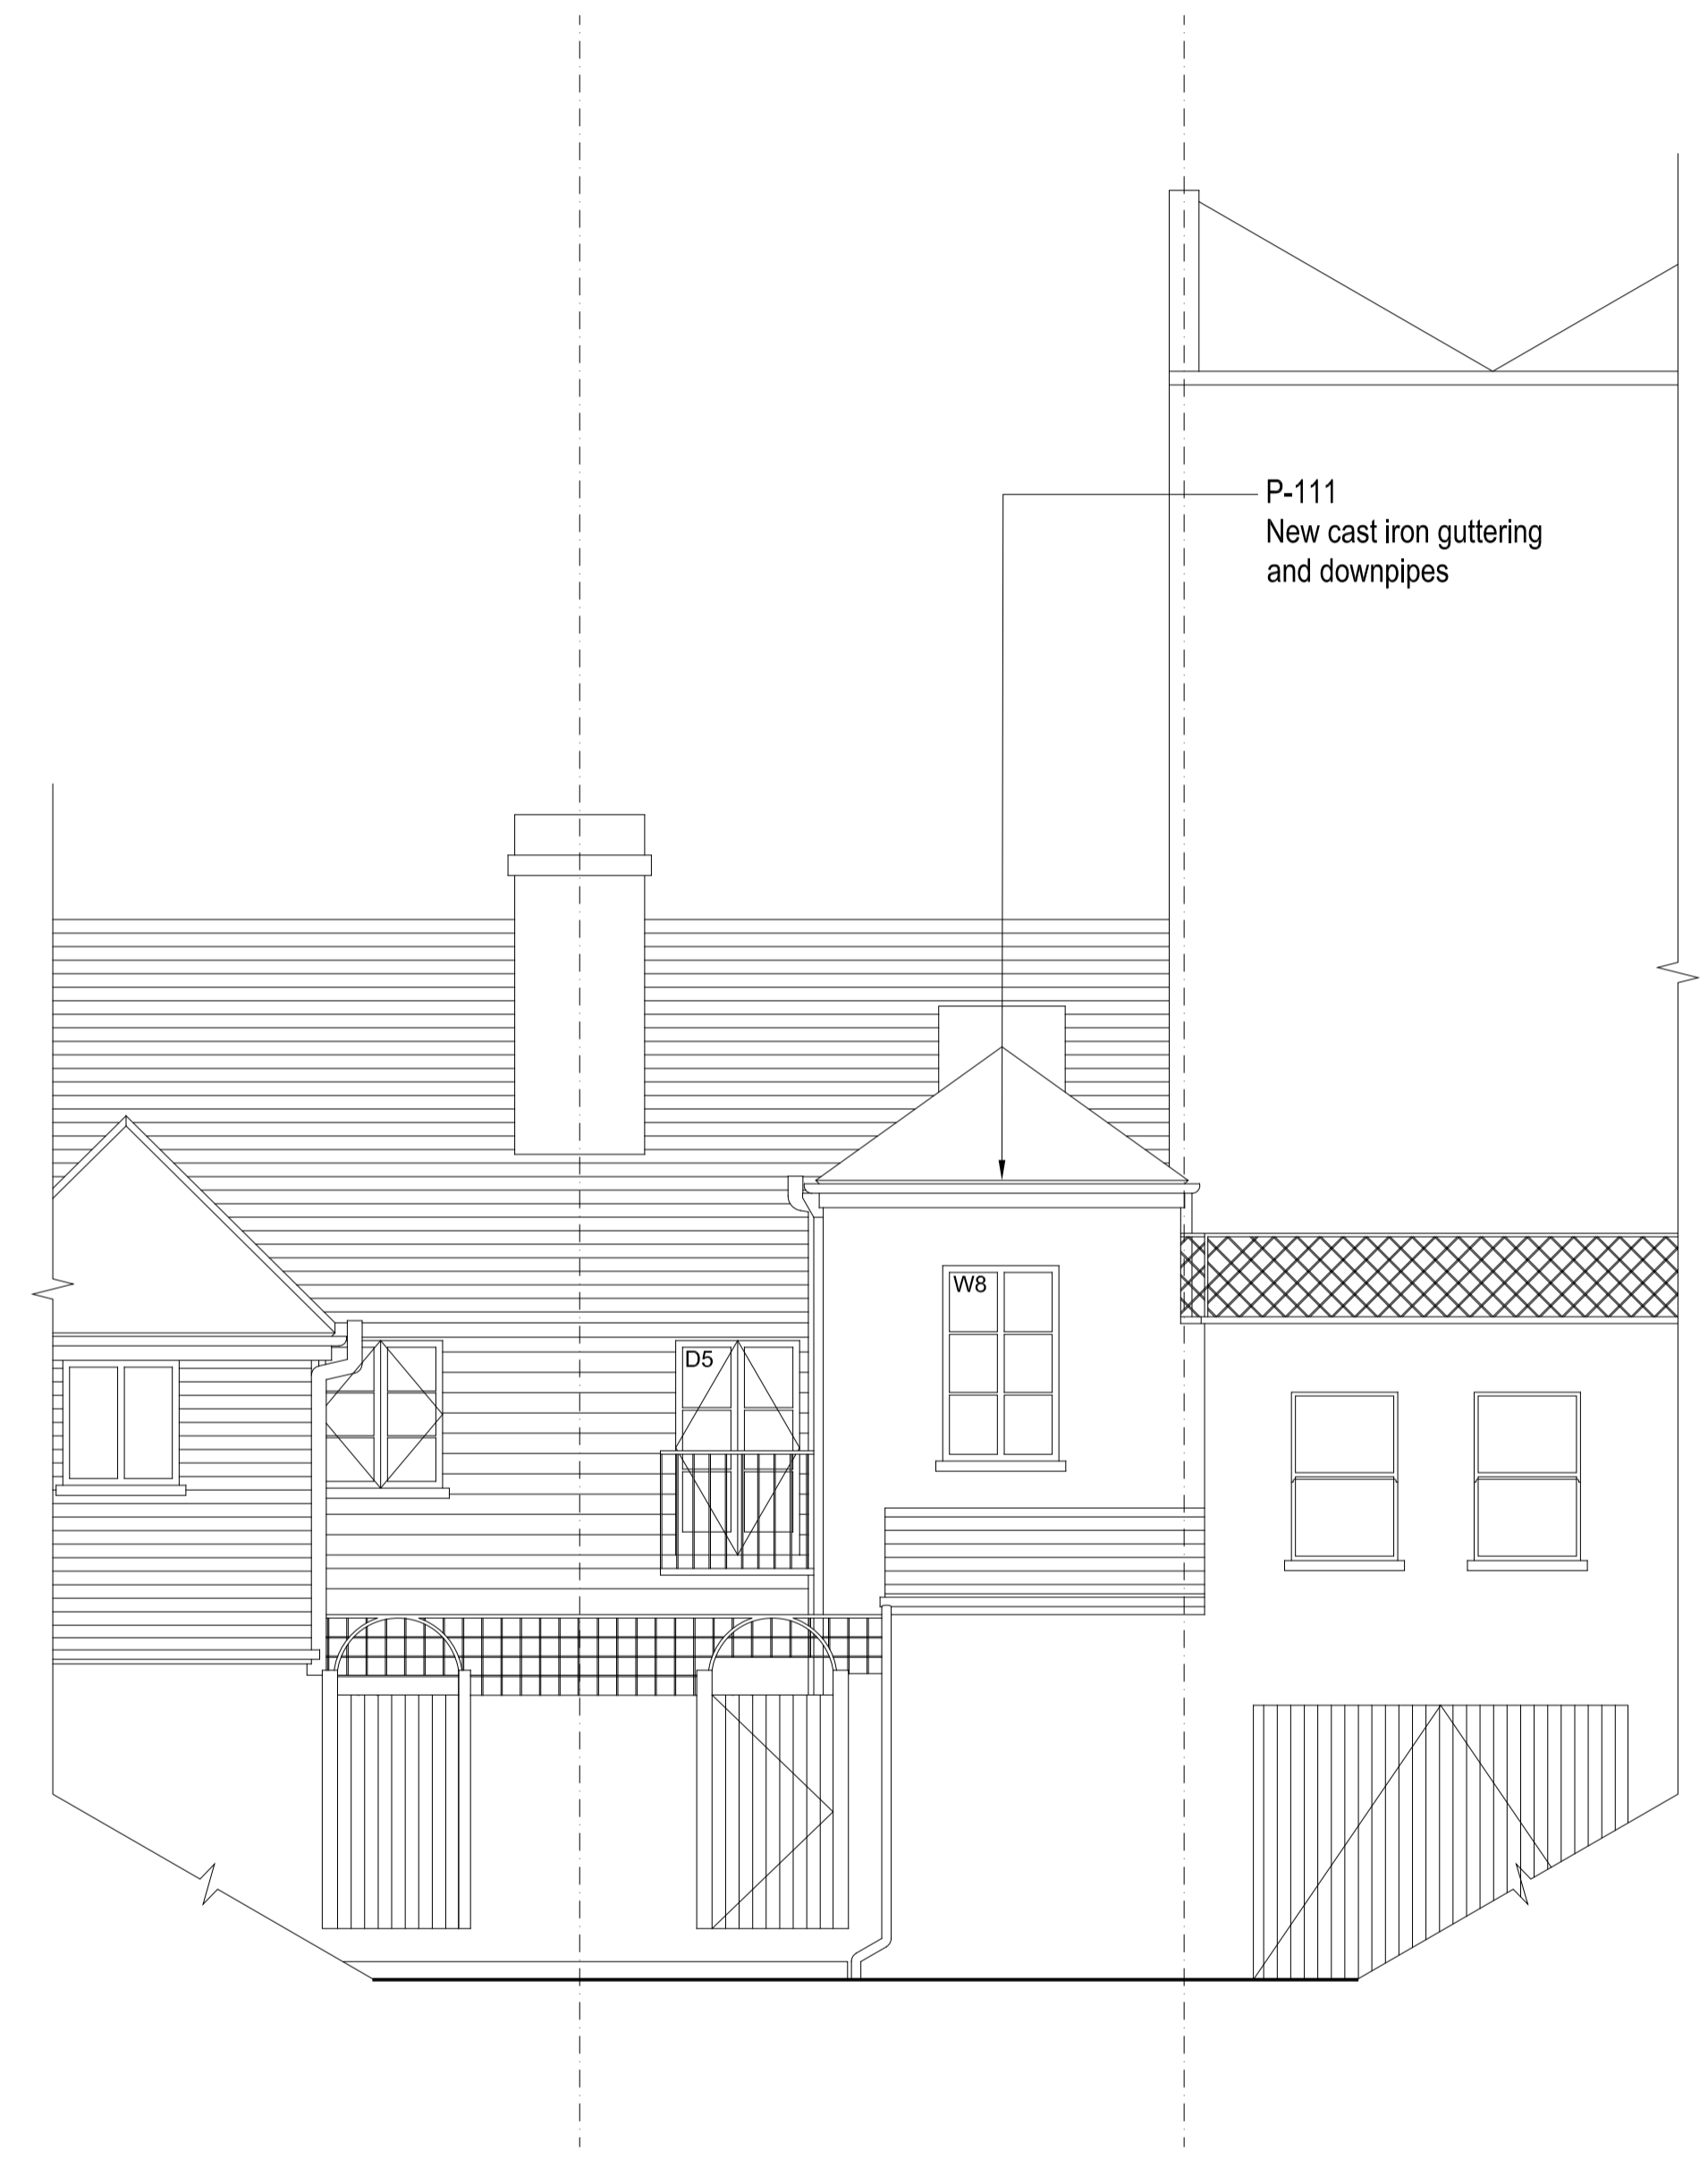

2 FRONT (NORTH EAST) ELEVATION  
1:50

Revisions	Rev.	Description	Date
	A	Information	14.06.2017
	B	Planning	16.06.2017

Project **950-RVH**  
 Rose Cottage, Vale of Health  
 London, NW3 1AX

Client  
 Simon and Sarah Walker


Architect  
**COOKE** 1-2 Herbal Hill  
**FAWCETT** London EC1R 5EF  
**ARCHITECTS** +44 (0)20 7078 4030

Scale  
 1:50 / 1:100 NOT FOR  
 at A1 / A3 size CONSTRUCTION


Drawing Title  
 Elevations  
 Proposed

Drawing No.  
**CF-DR-RVH-1-1500-B**




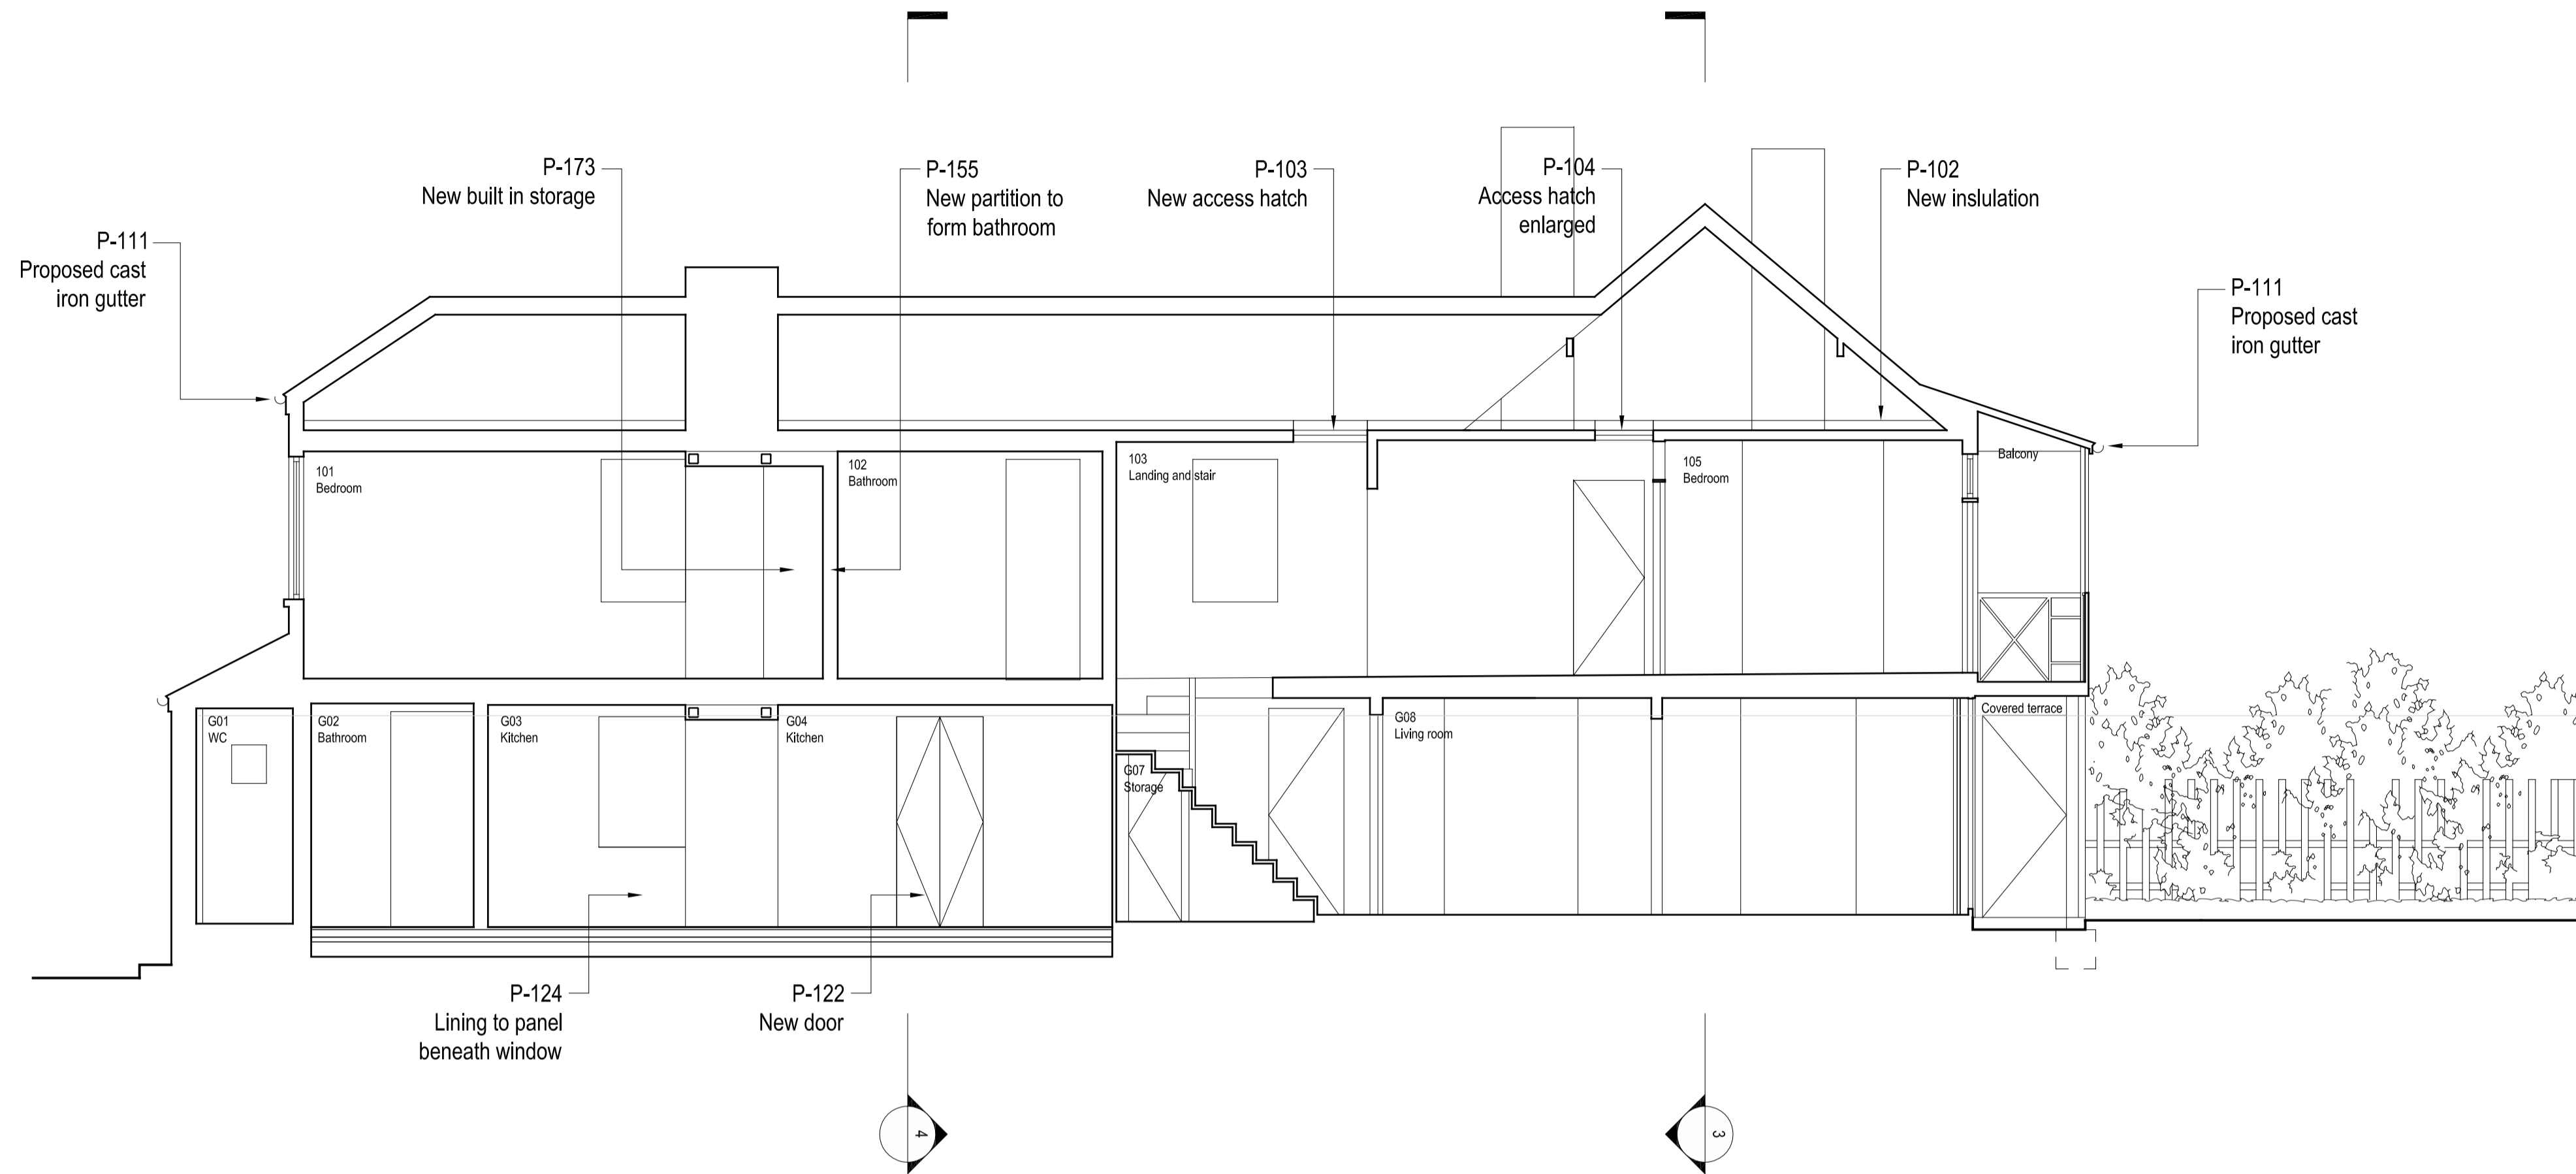


1 LONG SECTION AA  
1:50

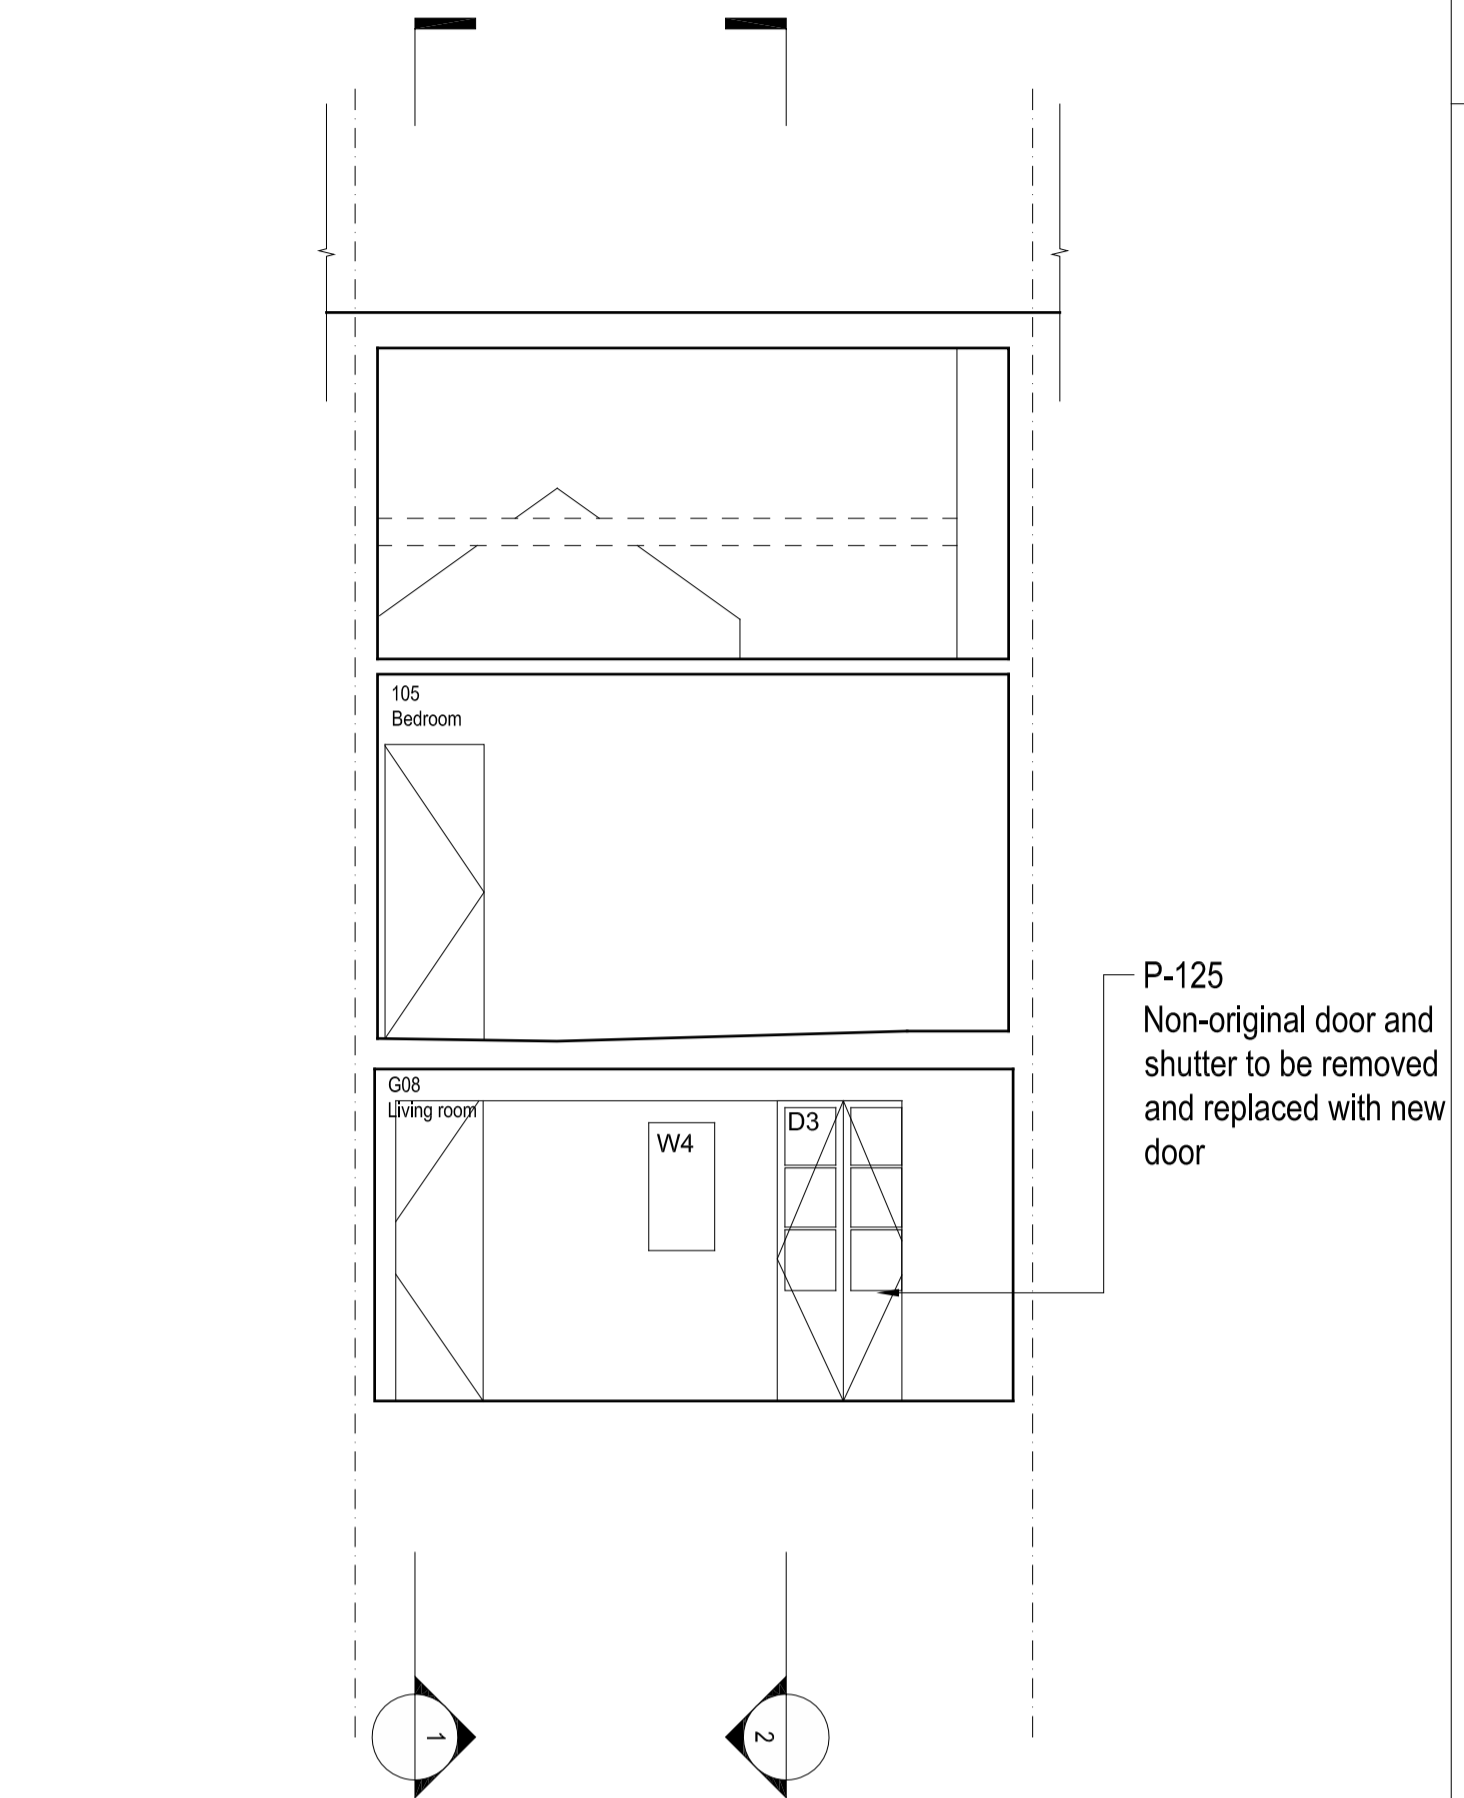

3 SHORT SECTION DD  
1:50

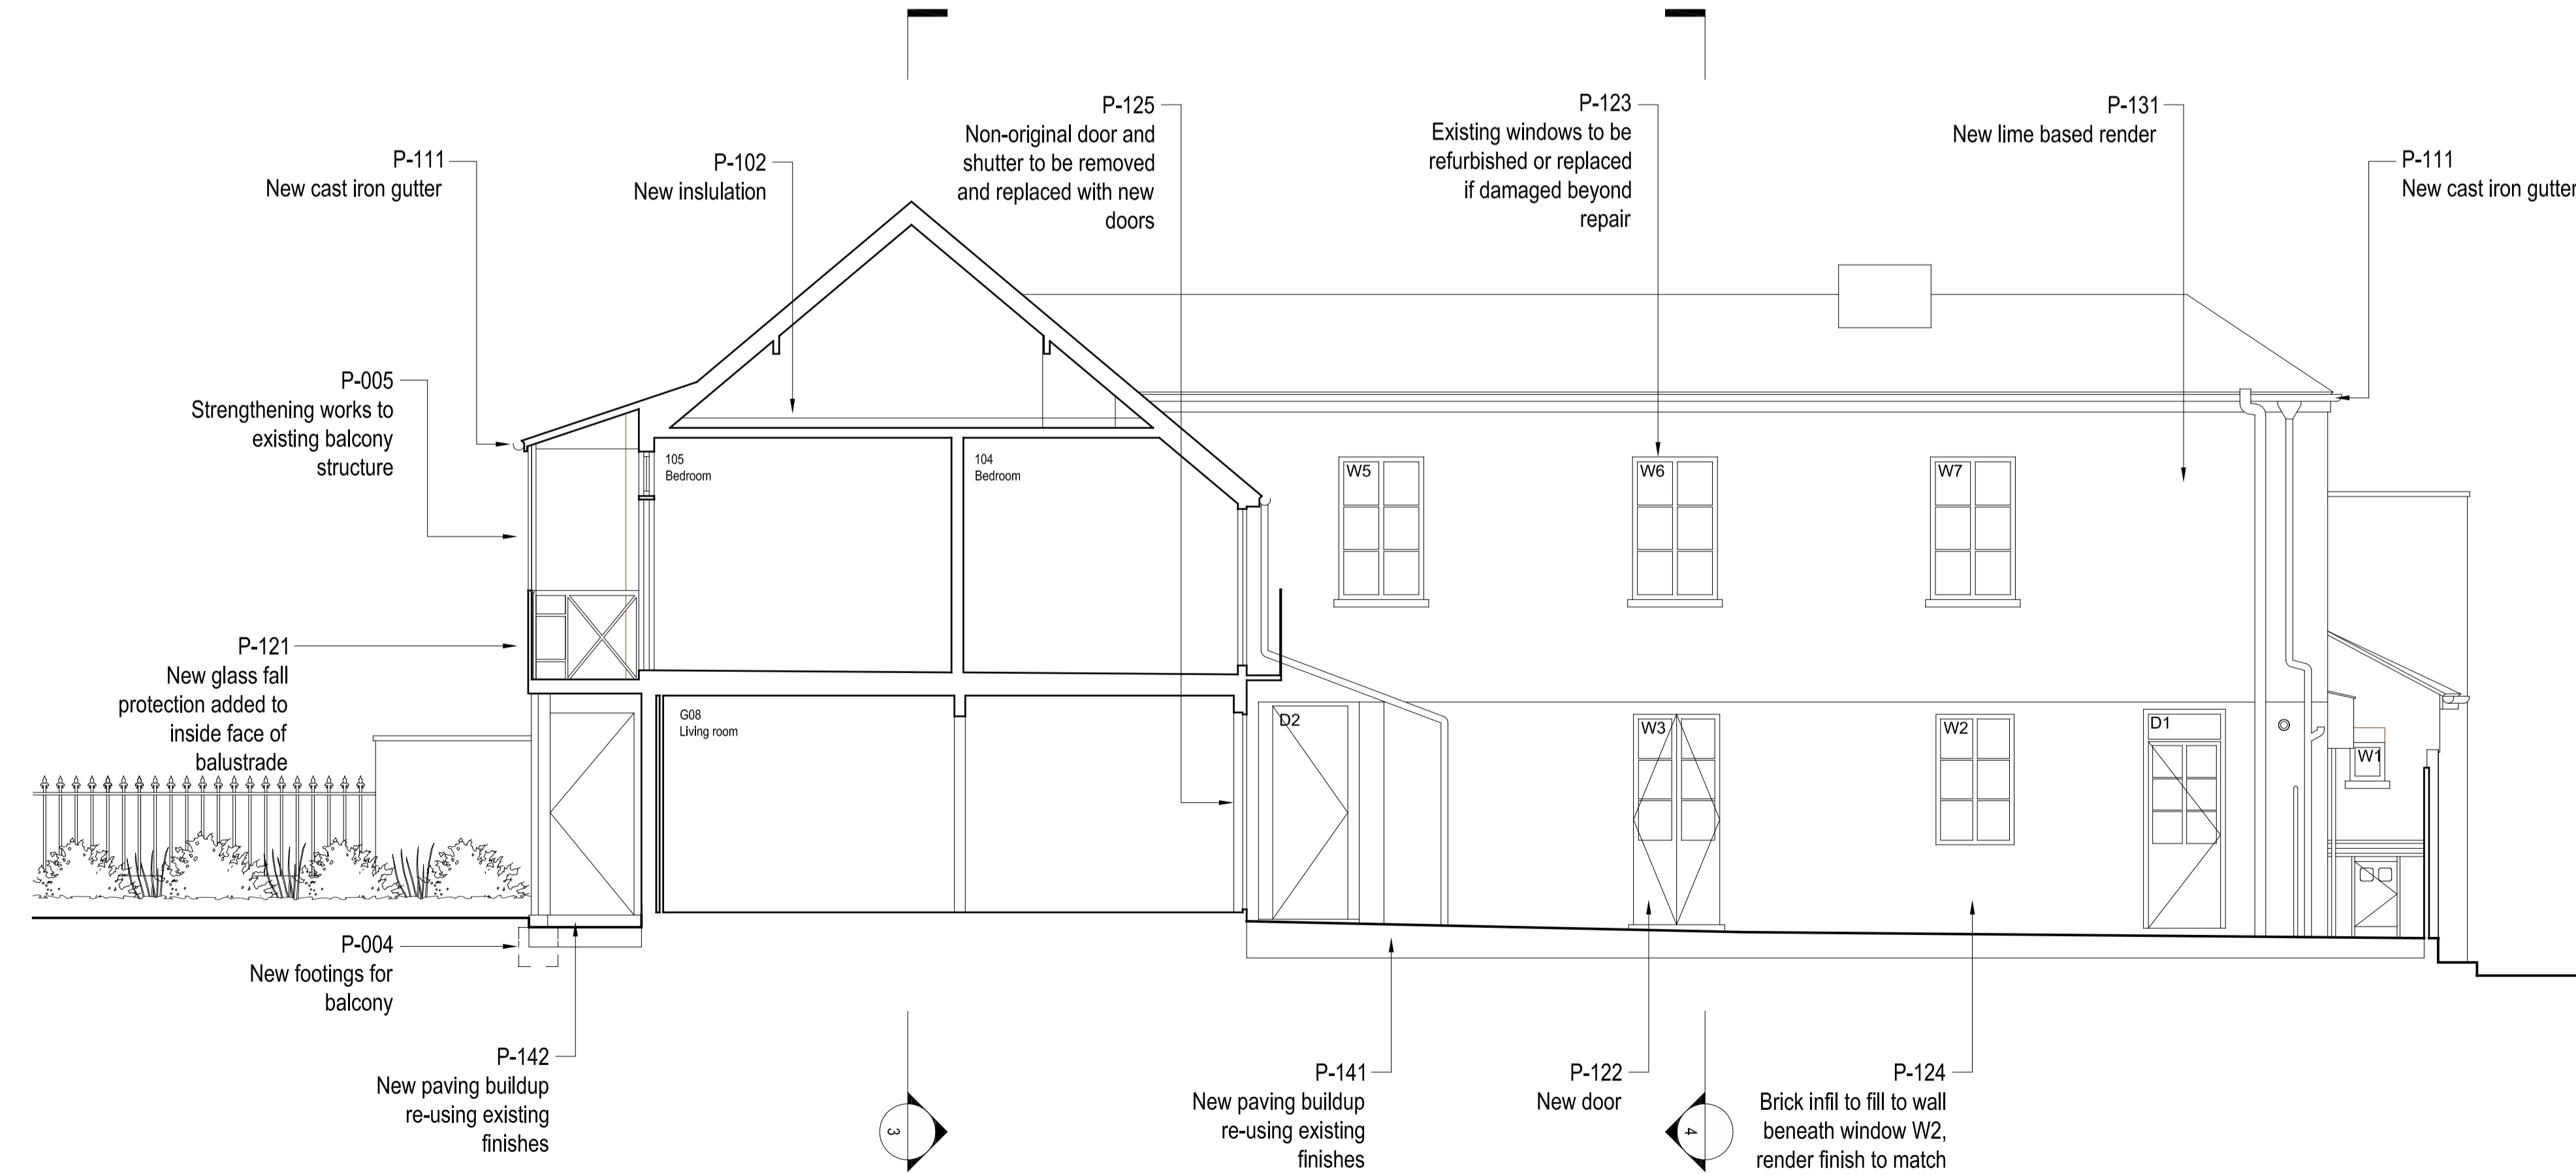

2 LONG SECTION BB  
1:50

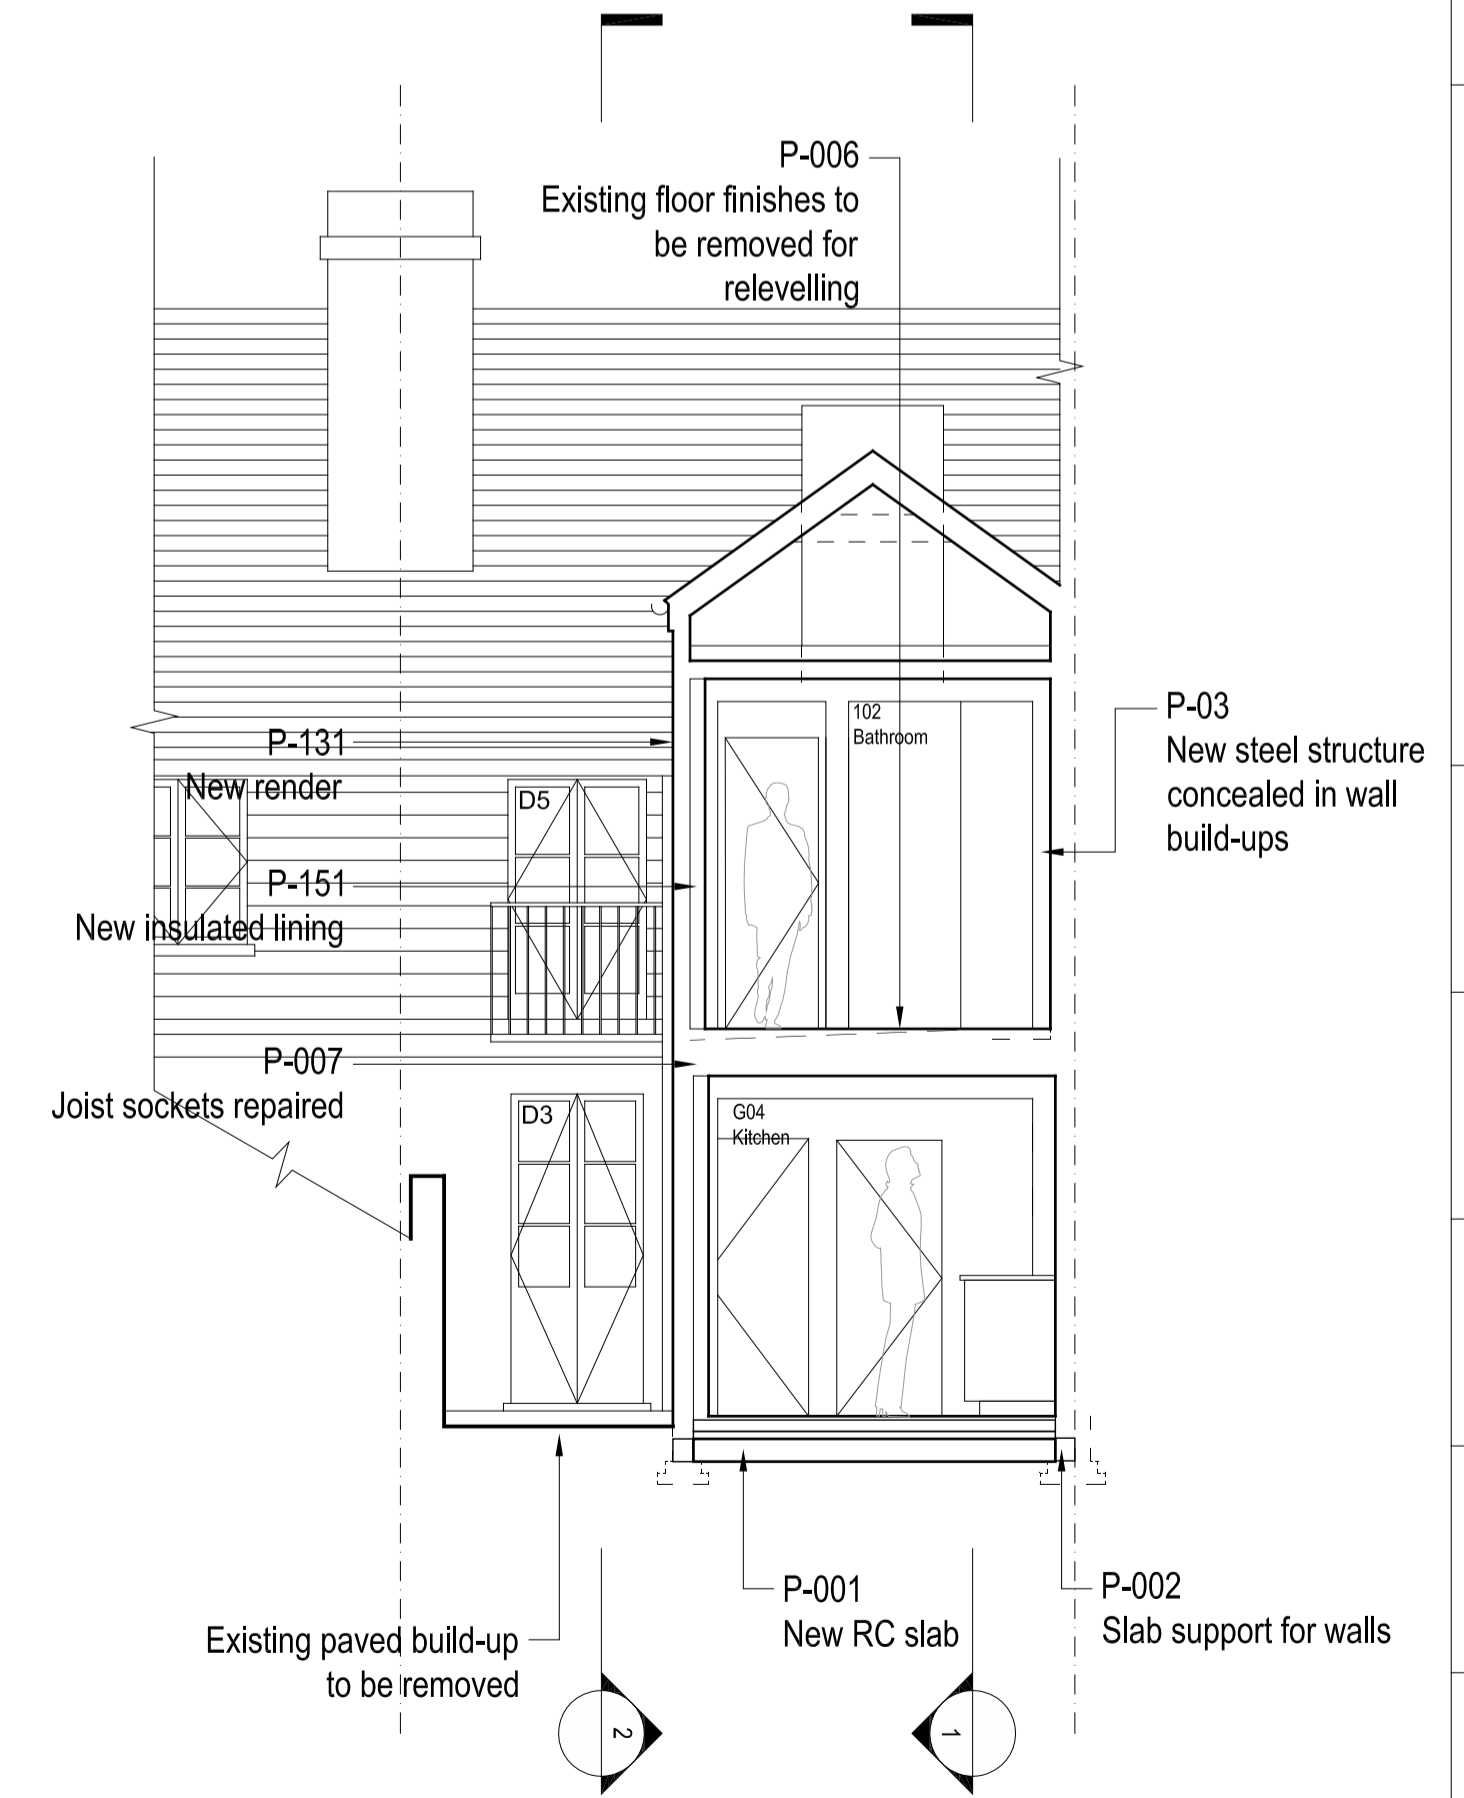

4 SHORT SECTION CC  
1:50



1. Dimensions given in millimetres unless stated otherwise.  
2. All levels are in metres above AOD unless stated otherwise.  
3. Use written dimensions only; do not scale from drawing.  
4. All dimensions to be verified on site prior to proceeding, and all discrepancies to be notified in writing to the Architect.  
5. Original survey produced by GeoTop Surveys in April 2017. The Architect is to be informed of any inaccuracies of the existing works or surroundings.

Notes

Revisions	Rev.	Description	Date
	A	Information	14.06.2017
	B	Planning	16.06.2017

Project 950-RVH

Rose Cottage, Vale of Health  
London, NW3 1AX

Client  
Simon and Sarah Walker

Architect  
COOKE FAWCETT ARCHITECTS  
1-2 Herbal Hill  
London EC1R 5EF  
+44 (0)20 7078 4030

Scale  
1:50 / 1:100  
at A1 / A3 size  
NOT FOR CONSTRUCTION

Drawing Title  
Sections  
Proposed

Drawing No.  
CF-DR-135-1-1600-B