

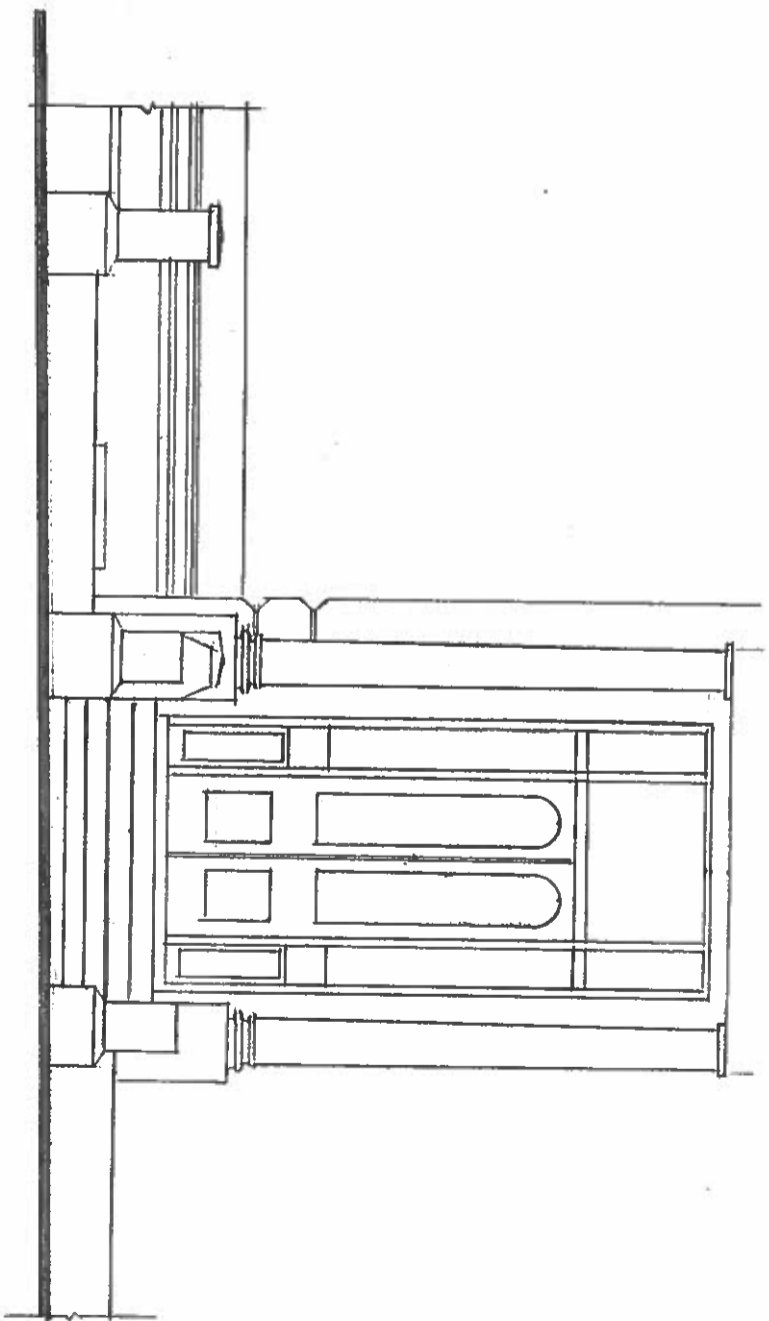


EXISTING PLAN

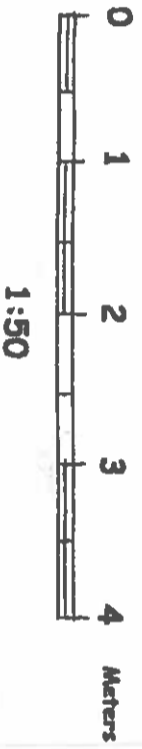

FRONT ELEVATION AS EXISTING

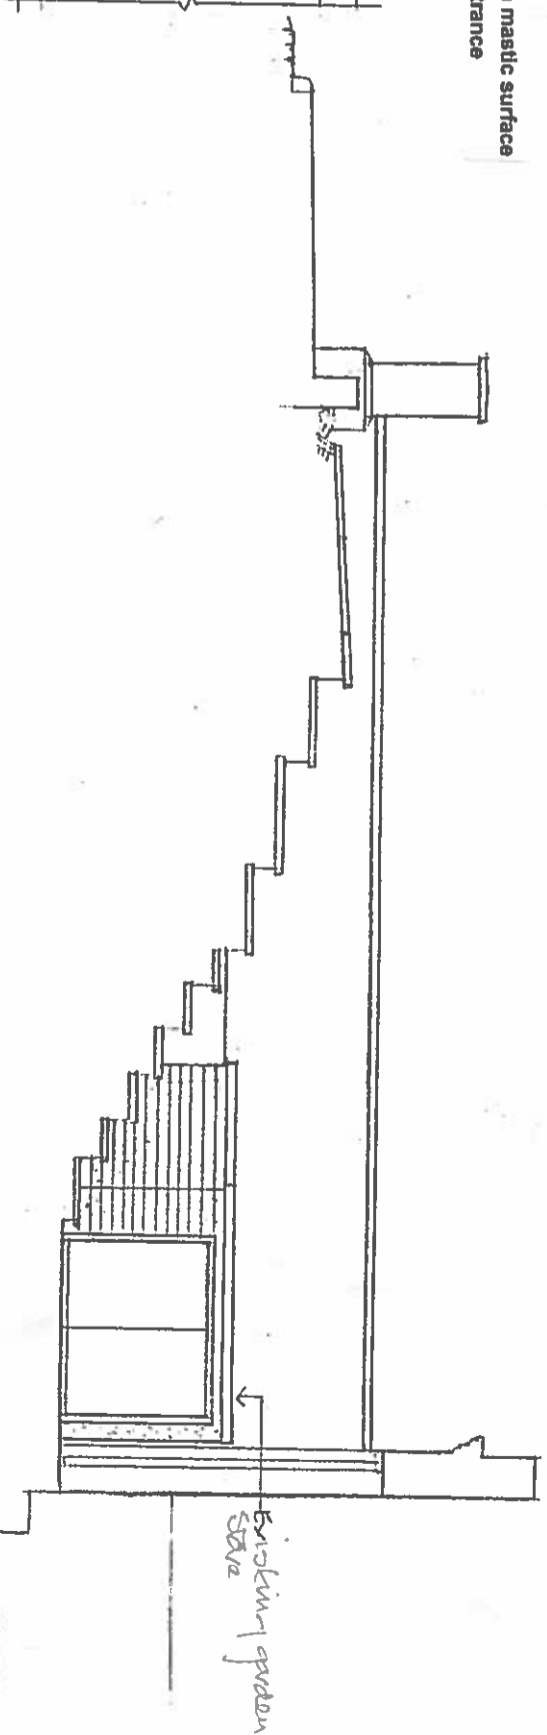

EXISTING SECTION

**P B A**  
 Architectural Consultants  
 43 Grosvenor Street  
 Mayfair  
 London W1K 3JG  
 Tel: 0203 203 2104

Project Title  
**15 BELSIZE PARK GARDENS LONDON NW3 4JG**

FLATS 1, 2 & 3




Scale  
**1:50**

Drawn  
 Date  
**May 17**  
 Checked  
 Date  
 Scale  
**1:50**  
 Drawing Number  
**217/03**  
 Revision  
**/01**


Revision  
 Date  
 Description  
**EXIST'G PLAN SECTION  
 & ELEVATION**



**PROPOSED PLAN**

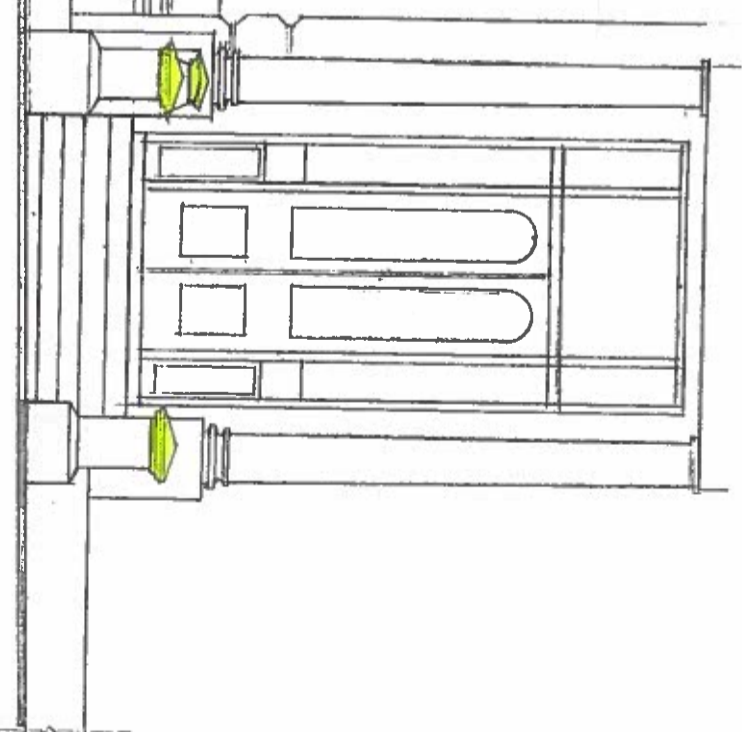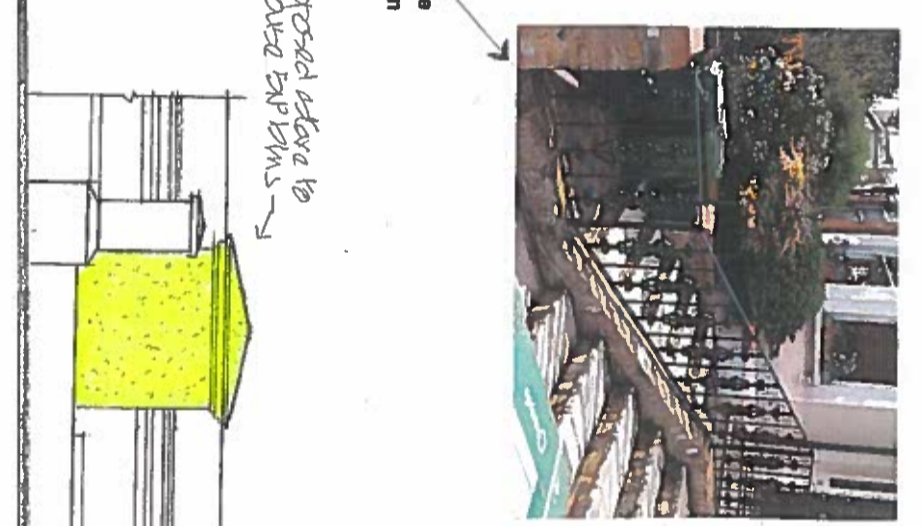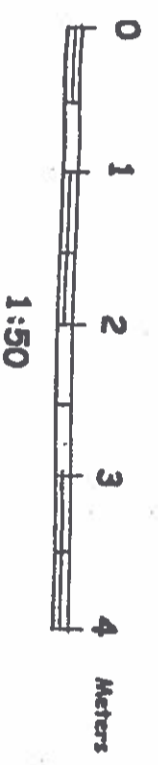

**PROPOSED FRONT ELEVATION**

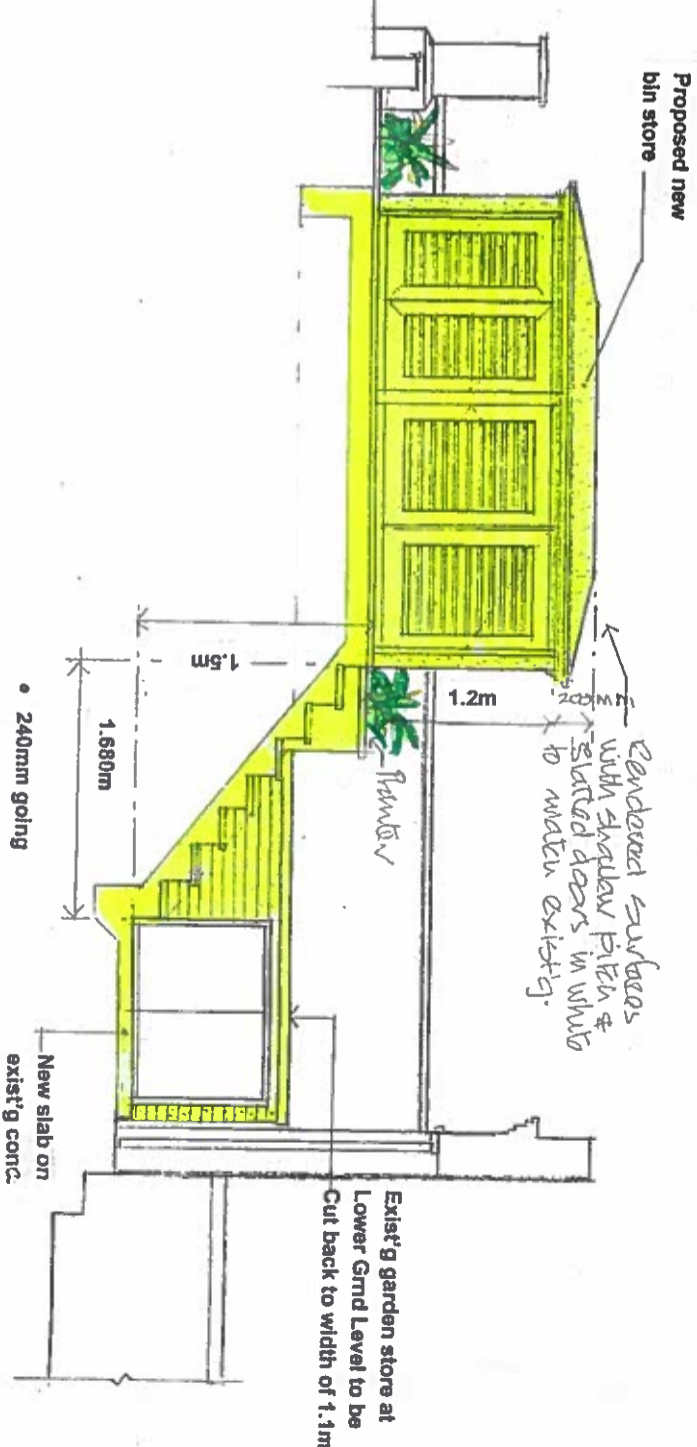

**PROPOSED SECTION**

**P B A**  
 Architectural Consultants  
 63 Grosvenor Street  
 Mayfair  
 London W1K 3JG  
 Tel: 0203 203 2104

Design Consultant


Client

Project Title


**FLATS 1, 2 & 3**  
**15 BELSIZE PARK GARDENS LONDON NW3 4JG**

Date	Date	Drawn	Date
1:50	May 17		

Revision	Date	Description	By	CHK
<b>PROPOSED PLAN, SECTION, &amp; ELEVATION</b>				
217/03				

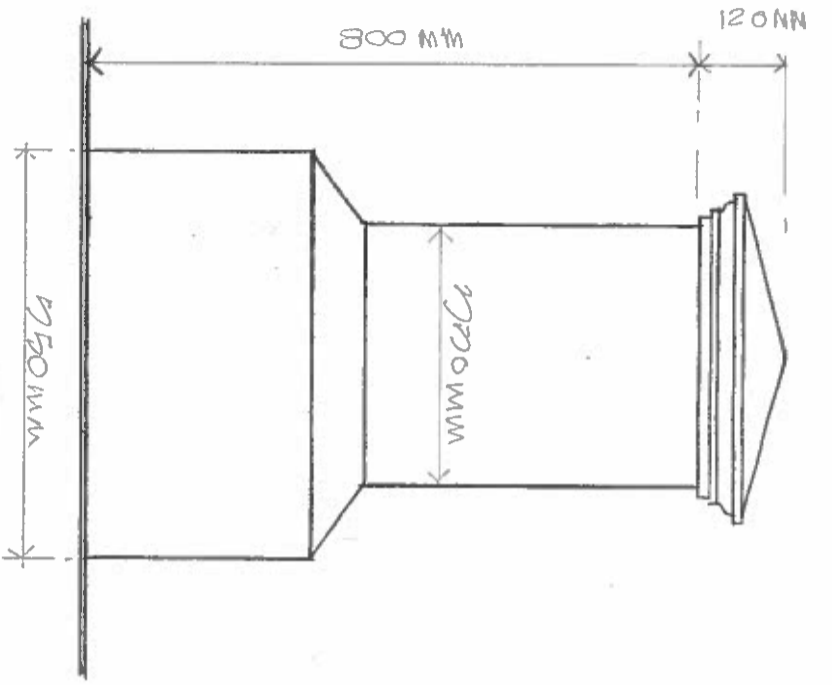

COLUMN A

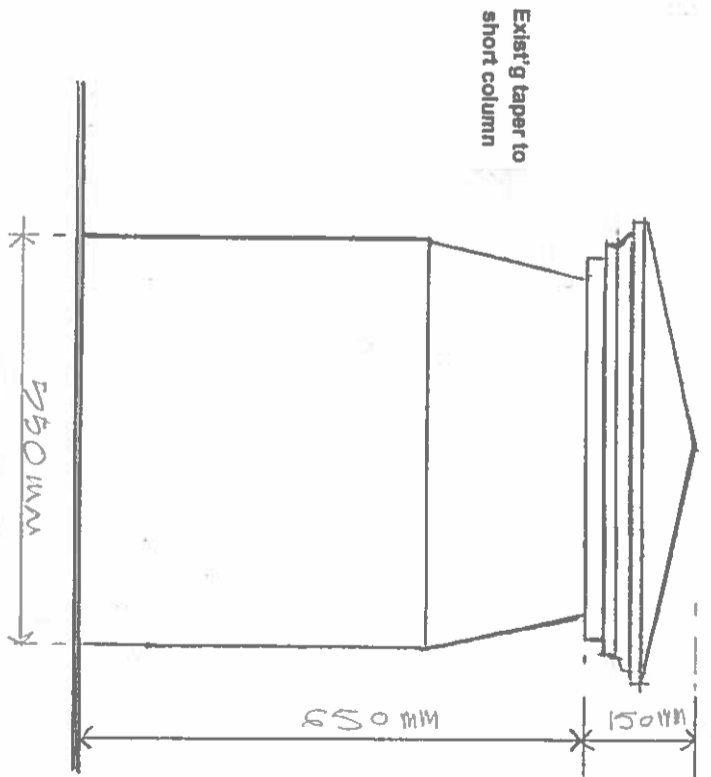

COLUMN B

P B A	Architectural Consultants 63 Grosvenor Street Mayfair London W1K 3JG Tel: 020 7093 2104		Design Description	Client	Project Title	Drawn	Date	Checked	Date	Scale	Revision	Date	Description	By	CRS	
	15 BELSIZE PARK GARDENS LONDON NW3 4JG					FLATS 1, 2 & 3		May 17			1 : 10			PROPOSED COLUMN CAPPINGS		
											200 Number	217/03	Drawing Number	/03	Revision	