




PROPOSED FRONT ELEVATION (1:50)

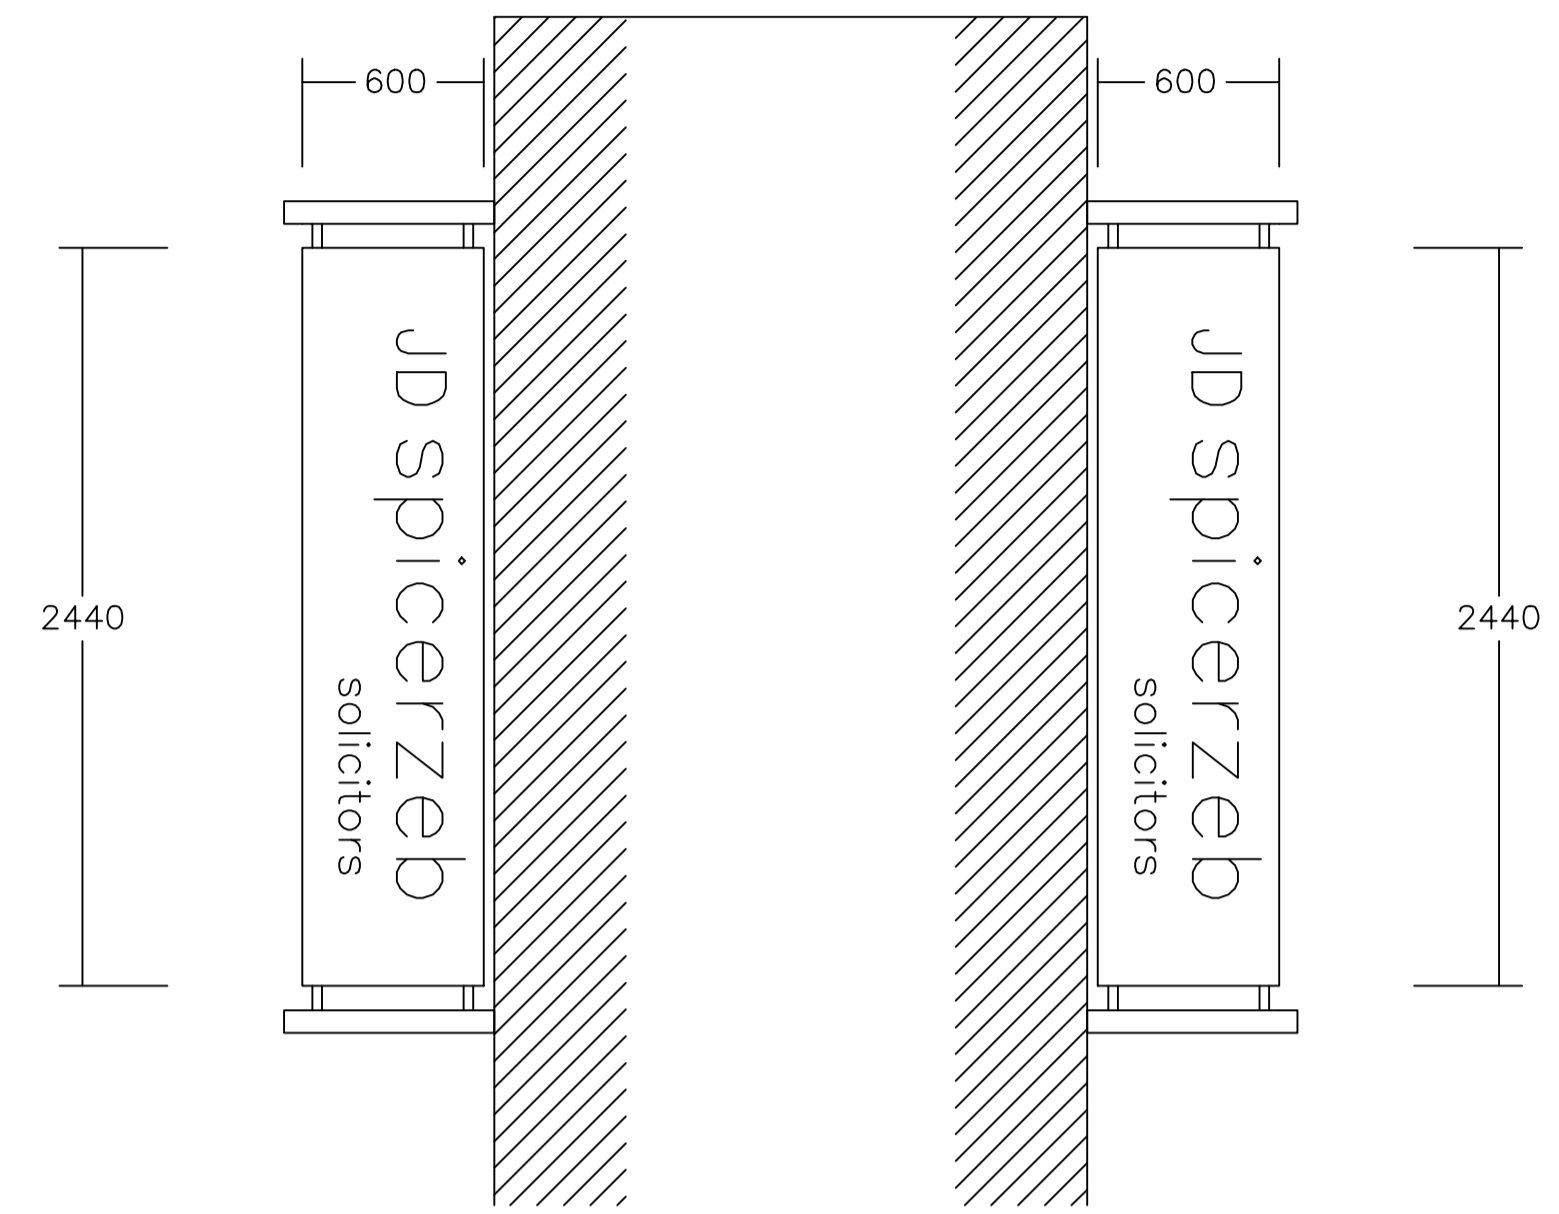


PROPOSED BANNER ADVERTISEMENT SIDE ELEVATION (1:25)
(BANNERS ARE DOUBLE SIDED)

FIXING: M10 Masonry Anchor Bolts Fixed to Wall

MATERIAL: Printed 500GSM PVC Sheeting attached to Lightweight Steel Poles

COLOUR SCHEME: See PDF Attachment for Colour

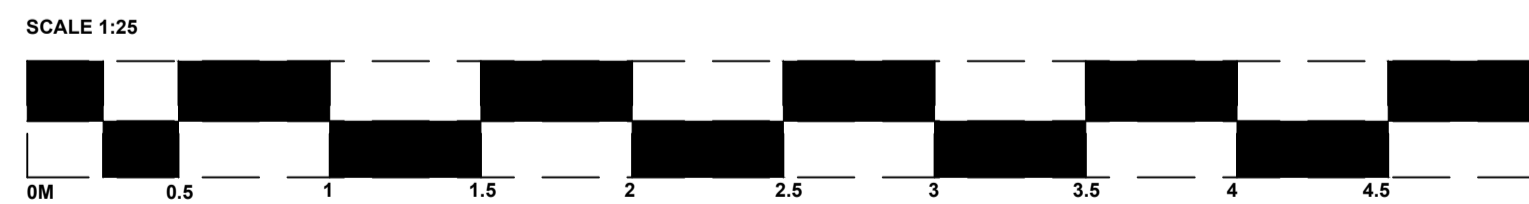

NOTES

1. NECESSARY NOTICES ON RELEVANT ADJOINING OWNERS IN RESPECT OF WORKS ON THE PARTY WALL(S) ARE THE OWNERS RESPONSIBILITY. THE APPOINTMENT OF A PARTY WALL SURVEYOR IS ADVISED.
2. ALL DIMENSIONS ARE TO BE CHECKED ON SITE BEFORE ORDERING MATERIALS OR COMMENCING WORK.
3. IN CASE OF DISCREPANCIES IN DRAWING, CALCULATIONS OR DETAILS, REFER TO DESIGNER FOR CLARIFICATION. UNILATERAL DECISIONS BY CLIENT OR CONTRACTOR WILL NOT BE ACCEPTED. DESIGNER DOES NOT ACCEPT RESPONSIBILITY FOR ADDITIONAL COSTS OF ADDITIONAL MATERIALS ETC. AS A RESULT OF UNILATERAL DECISIONS.
4. FOR ANY INFORMATION NOT COVERED BY THESE DRAWINGS REFER TO DESIGNER FOR CLARIFICATION.
5. THE CONTRACTOR MUST ENSURE THAT THE WORK IS BEING CARRIED OUT TO THE LATEST REVISIONS OF ALL WORKING DRAWINGS.
6. IT IS THE CONTRACTORS RESPONSIBILITY TO INFORM THE LOCAL AUTHORITY BEFORE WORK COMMENCES ON SITE AND AT ALL PRESCRIBED STAGES OF WORK THAT THE DISTRICT SURVEYOR MAY REQUIRE.
7. IF WORK COMMENCES ON SITE BEFORE FULL PLANS APPROVAL HAS BEEN GIVEN, DESIGNER ACCEPTS NO RESPONSIBILITY FOR ANY ADDITIONAL WORK OR MATERIALS THAT THE DISTRICT SURVEYOR MAY REQUIRE.
8. THIS DRAWING AND ALL COPIES PRODUCED REMAIN THE COPYRIGHT AND PROPERTY OF THE DESIGNER. IT MAY ONLY BE REPRODUCED BY THE DESIGNER AND ALL COPIES MUST BE RETURNED TO THE DESIGNER IF DEMANDED.
9. BY USING THIS DRAWING THE USER AND HIS EMPLOYEE SIGNIFY THEIR AGREEMENT OF THE ABOVE TERMS AND CONDITIONS.
10. THIS DRAWING AND OTHERS IN RESPECT TO THIS PROPERTY WILL FORM PART OF THE CONTRACT DOCUMENTATION AND ARE TO BE READ IN CONJUNCTION WITH THE SPECIFICATION ACCOMPANYING THESE DRAWINGS.

Signstar Solutions Limited Mitchell Disbrey 0208 446 3400 www.signstar.co.uk	Drawing No. 140KilburnHR/17/02		Client: JD Spicer Zeb 140 Kilburn High Road London NW6 4JD	Description: Proposed Advertising Banners to Existing Front Elevation
	Scale: 1:50 1:25	Paper: A1		
	Issue Date: 20/06/2017			