



	Area
Flat 1	62.8m <sup>2</sup>
Flat 2	51.5m <sup>2</sup>
Flat 3	50.9m <sup>2</sup>
Flat 4	81.3m <sup>2</sup>
Total	246.5m <sup>2</sup>

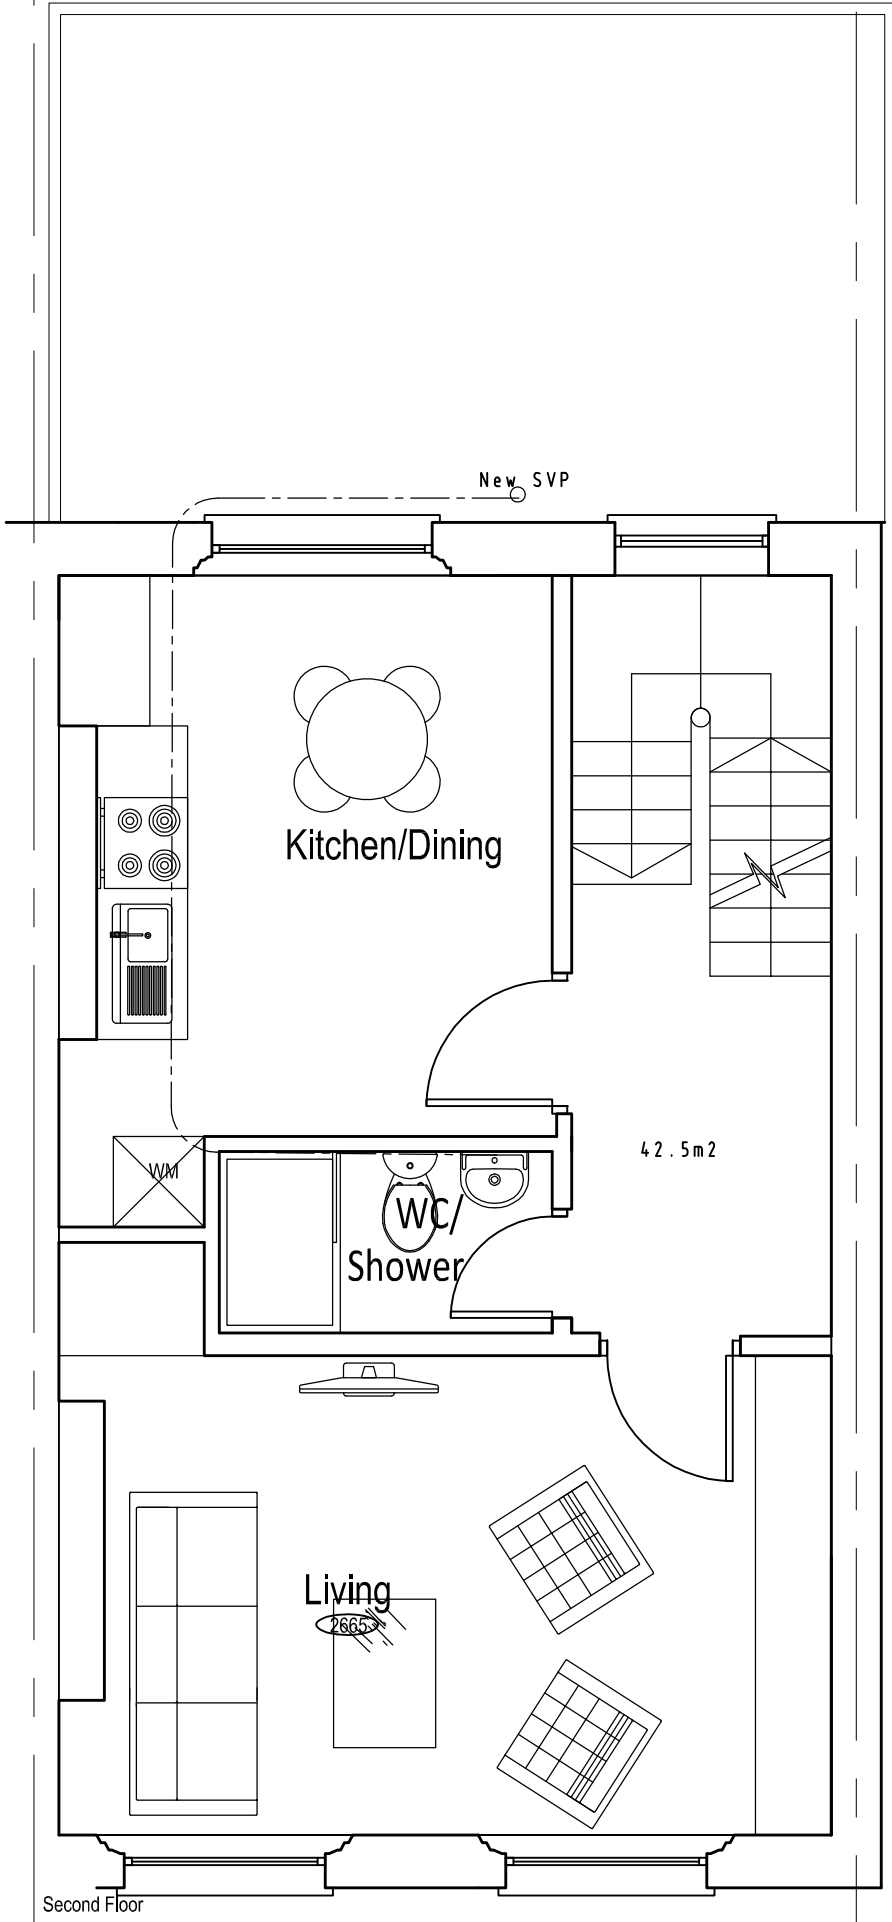

**7A** PROPOSED SECOND FLOOR PLAN  
SCALE 1:50

 

Drawing Title			
Proposed Second Floor Plan			
Rev.	Date	Description	Rev. By / Ckd By
Address			
29 Fortess Road London NW5 1AD			
Project			
Conversion			
Project Number	15-0160	Drawing Number	
Scale	1:50 (A3)	Sheet No.	Rev.
Date	02/03/17	15-160-10	-
Revised			
Status	-		