
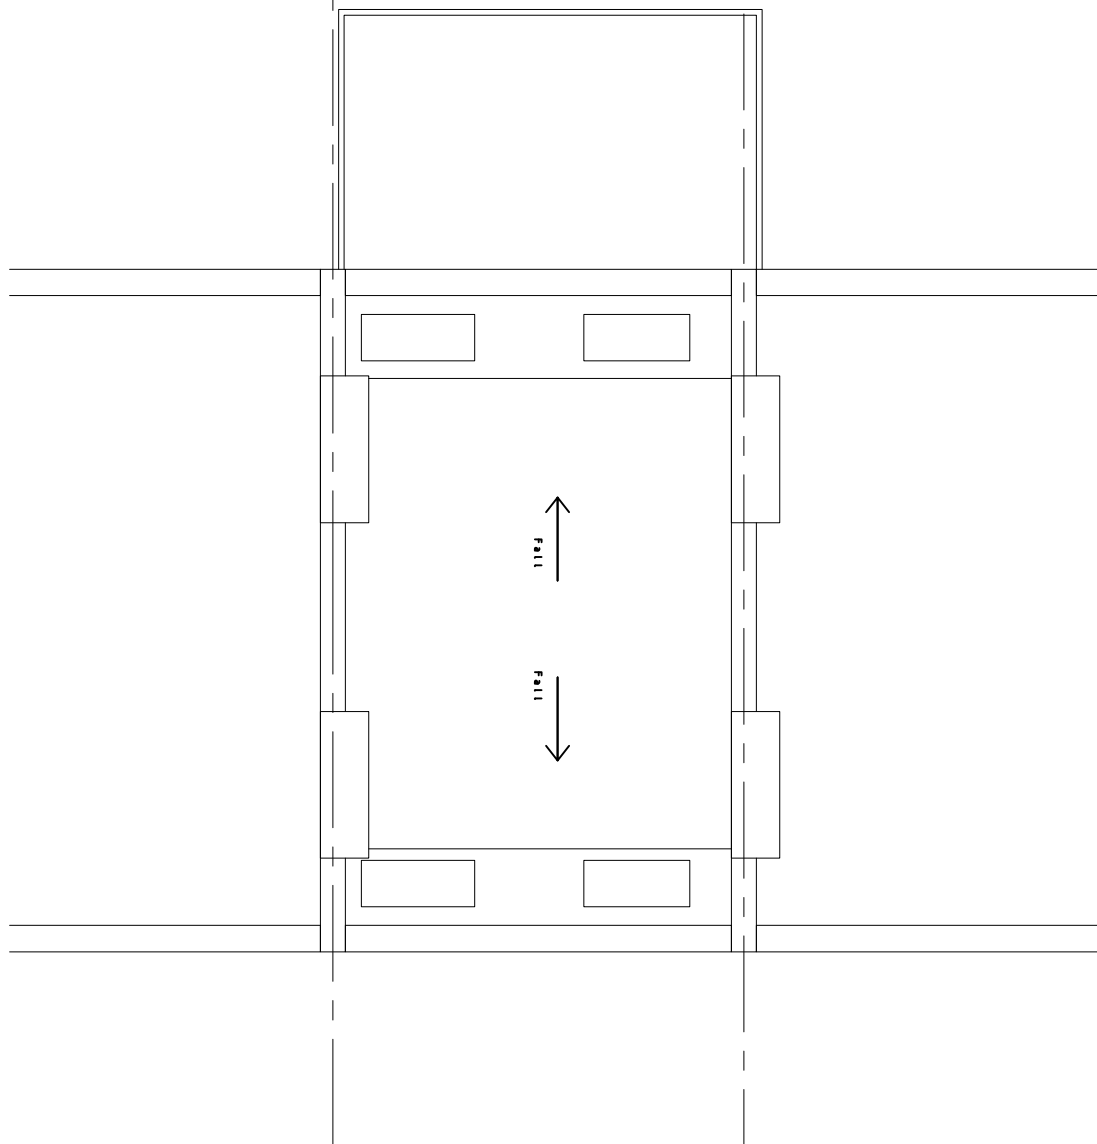



**4A** EXISTING ROOF PLAN

SCALE 1:100

 

**7A** PROPOSED ROOF PLAN

SCALE 1:100

 

Drawing Title			
Existing and Proposed Roof Plan			
Rev.	Date	Description	Rev. By / Ckd By
Address			
29 Fortess Road London NW5 1AD			
Project			
Conversion			
Project Number	15-0160	Drawing Number	
Scale	1:100 (A3)	Sheet No.	
Date	14/06/17	15-160-16	Rev.
Revised			-
Status	-		