
 


NOTE: all new walls hatched

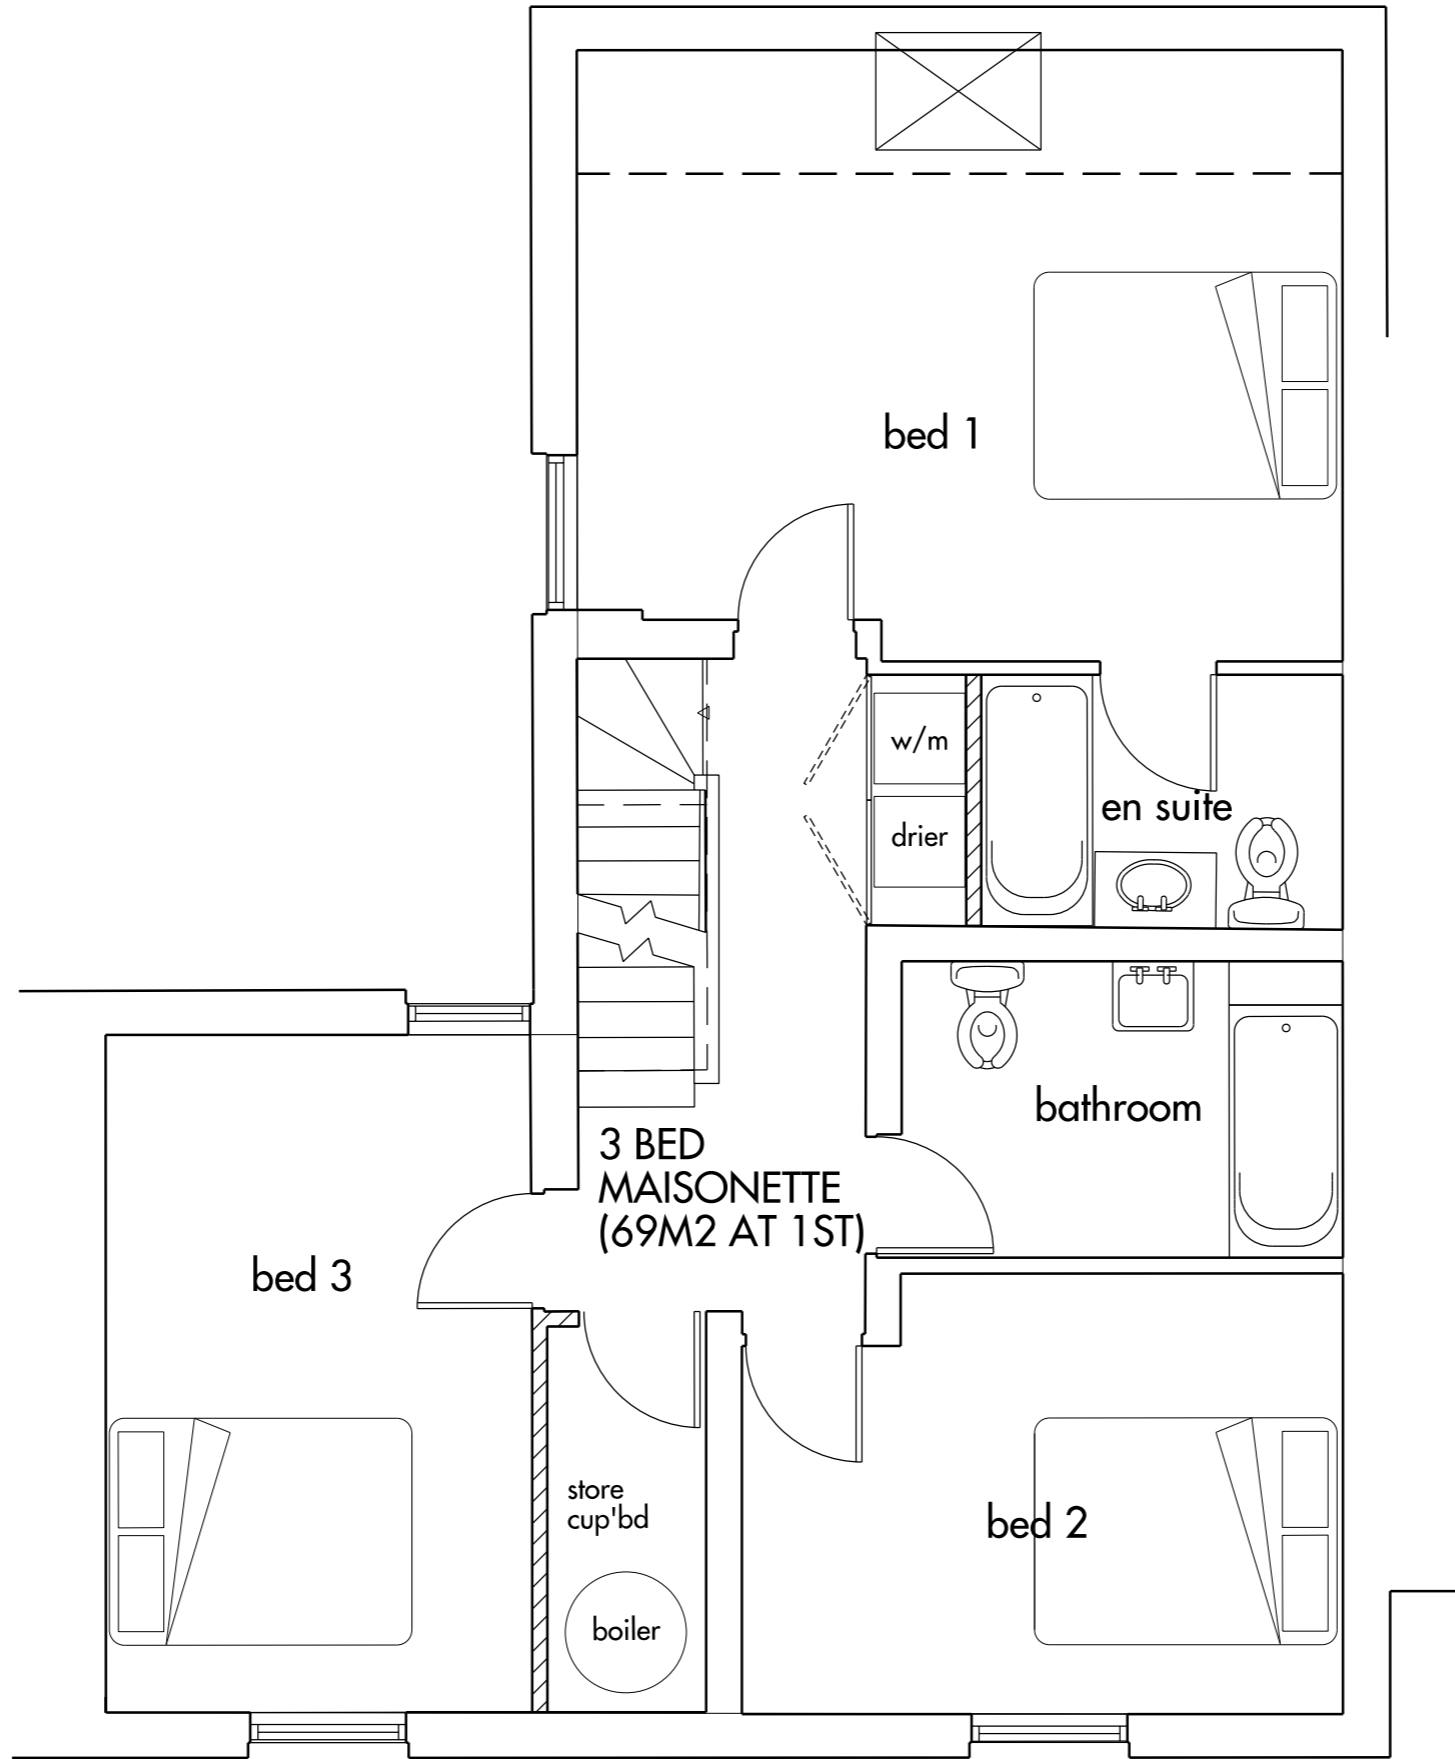

vicky thornton design

Mob 07785536198
email vicky@vickythorntondesign.co.uk

project 103 Camden Mews

title PROPOSED FIRST FLOOR PLAN
General arrangement
CM_07_102

SCALE: 1:50 @A3

REV	DATE	DESCRIPTION	REV	DATE	CKD
P1	22.12.16	PLANNING			VT
P2	08.03.17	PLANNING			VT

issue P2