


PLANNING

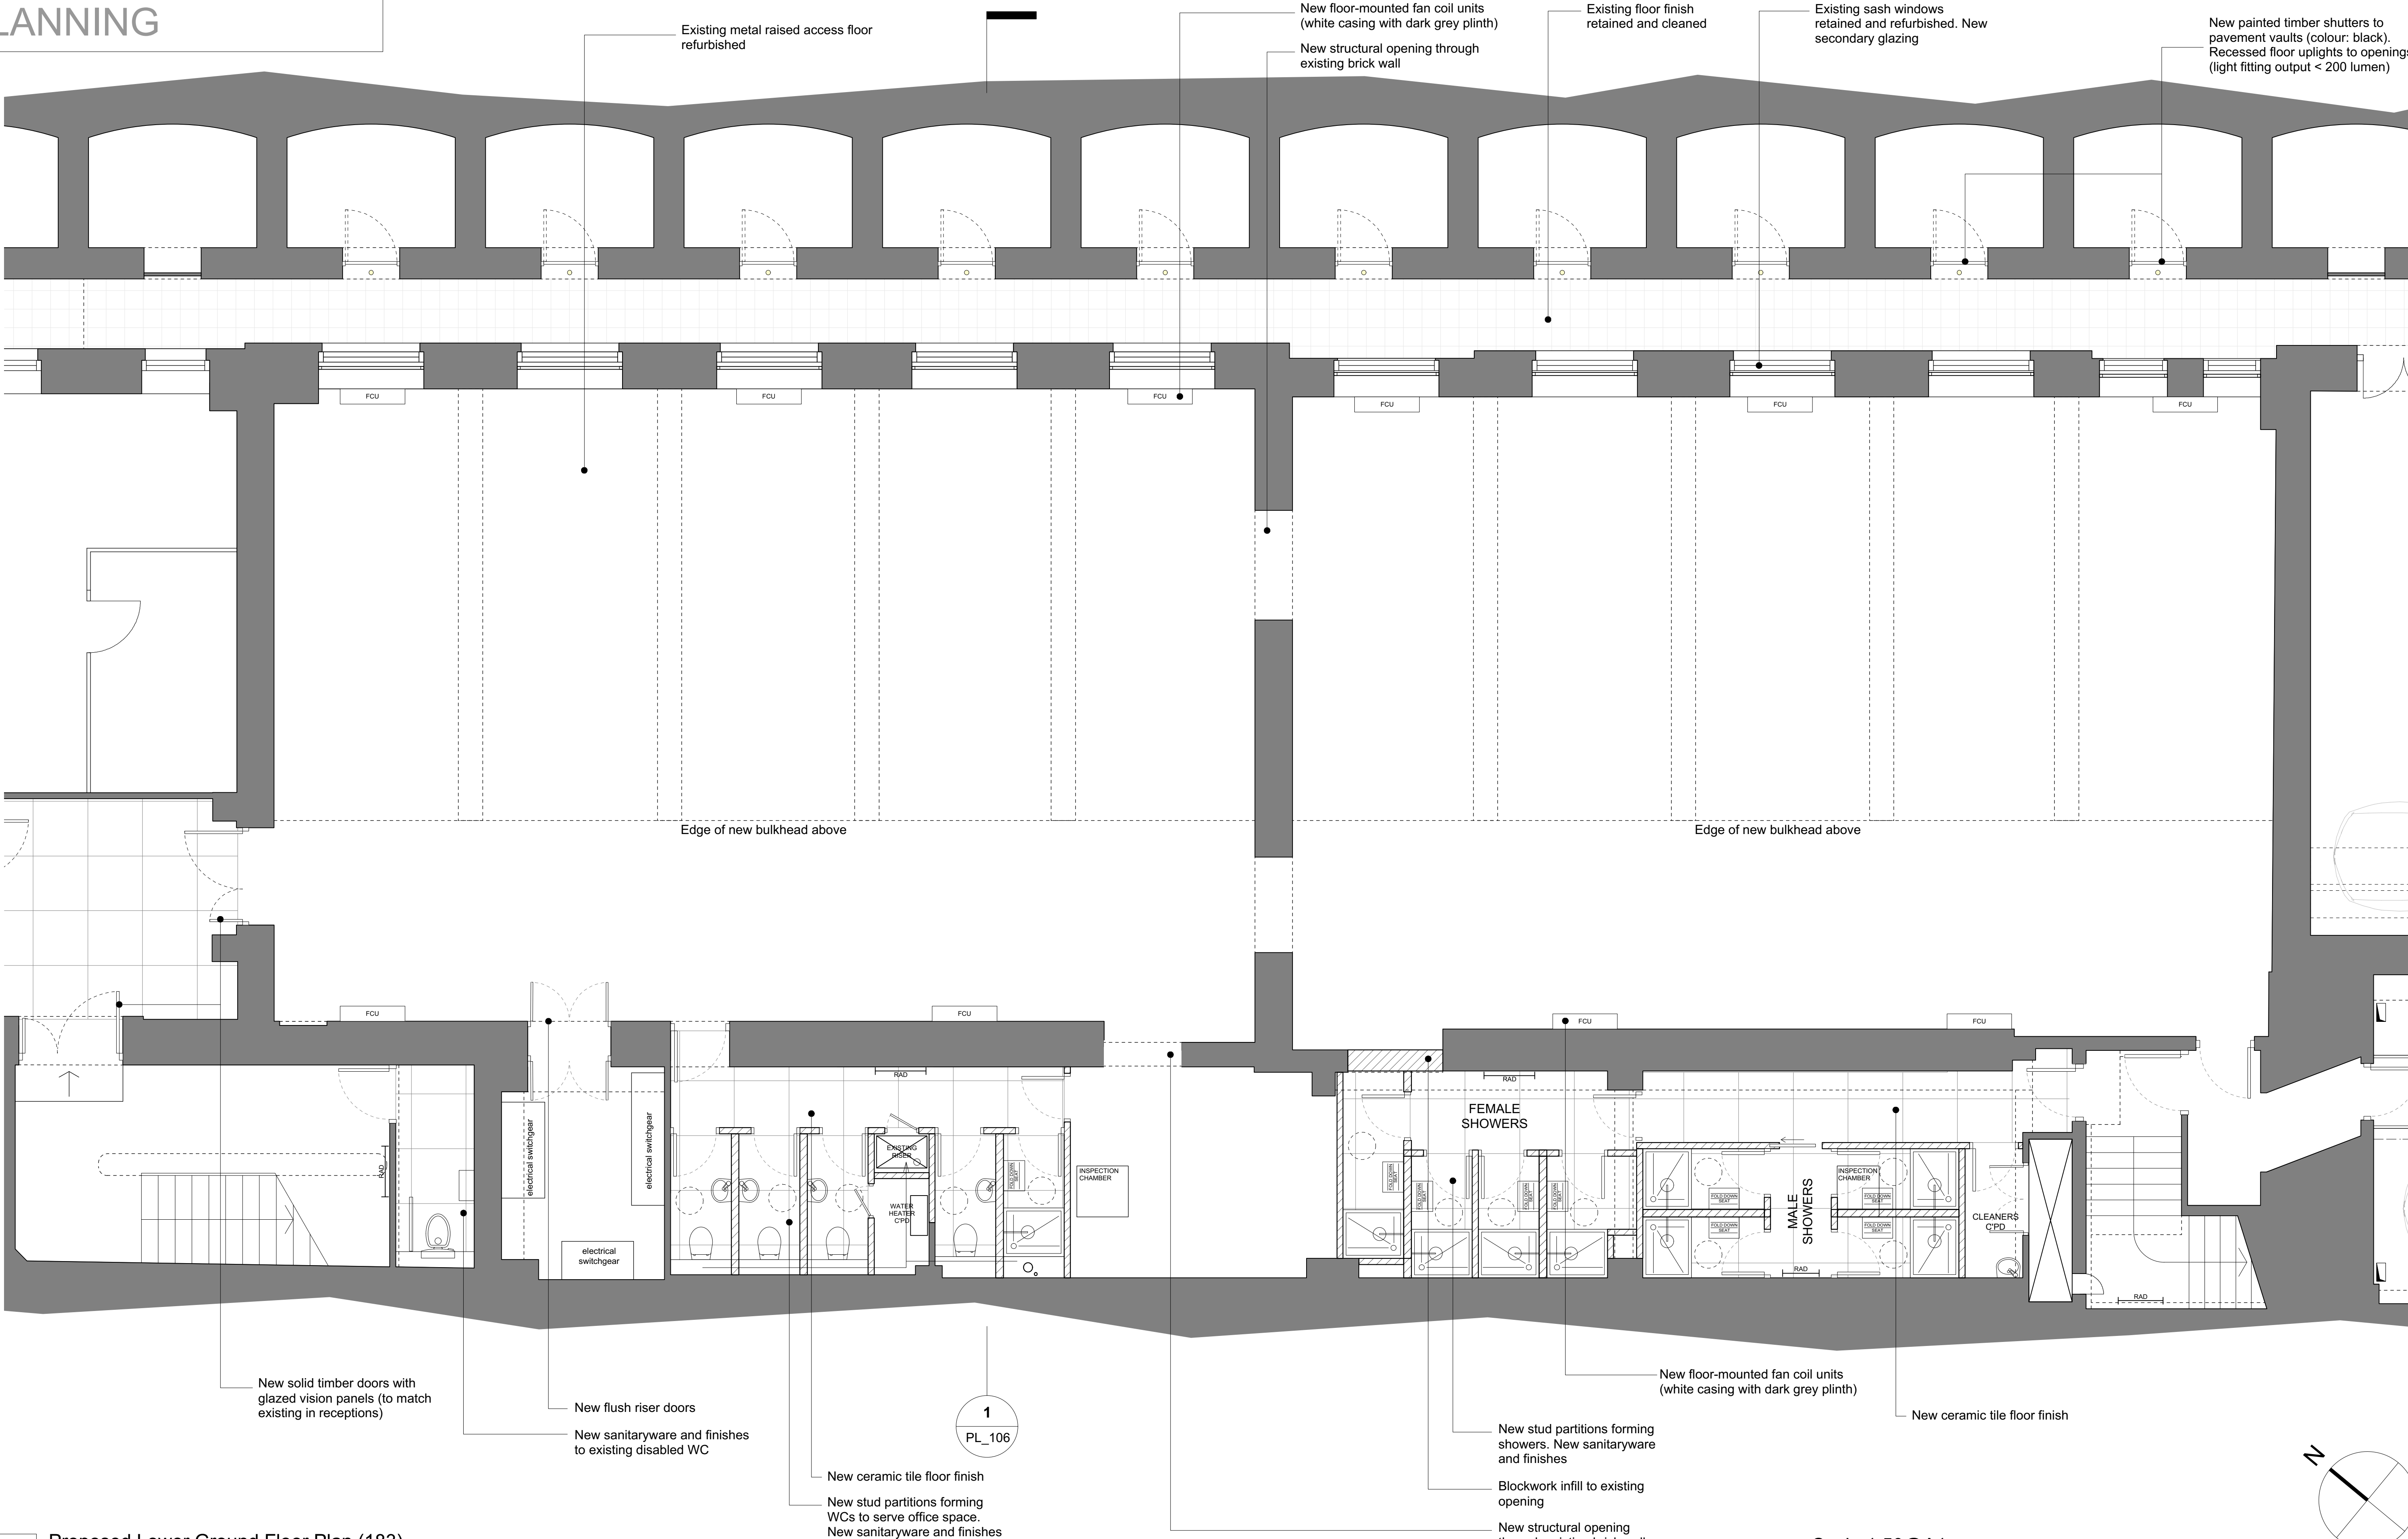

01 Proposed Lower Ground Floor Plan (183)
Scale 1:50@A1/1:100@A3

NOTES:-

All dimensions to be checked on site prior to commencement of any works, and/or preparation of any shop drawings.

Sizes of and dimensions to any structural or services elements are indicative only. See structural and service engineers drawings for actual sizes / dimensions.

This drawing to be read in conjunction with all other Architect's drawings, specifications and other Consultants' information.

All proprietary systems shown on this drawing are to be installed strictly in accordance with the Manufacturers/Suppliers recommended details.

Any discrepancies between information shown on this drawing and any other contract information or manufacturers/suppliers recommendations is to be brought to the attention of the Architect.

Revision	Date	Amendment
PL1	21.06.17	Issued for Planning
-	-	-
-	-	-
-	-	-
-	-	-
-	-	-
-	-	-
-	-	-

Date	April 2017		Project	Eversholt St, Euston	Job Ref.	258 NEV
Scale	1:50 @A1	Drawn	DP	Check	MH	Title
						Proposed Lower Ground Floor Plan (183)
Status	Planning	Client Ref	-	Drwg. no.	258(PL)105	Rev.
						PL1

Architect

Hale Brown Architects Ltd, Unit 2.01 Chester House, Kennington Park, 1-3 Brixton Rd, London SW9 6DE T: 020 8977 6946 E: mail@halebrown.com W: www.halebrown.com

halebrown

architects