



Bock plan 1:500



Site location plan 1:1250

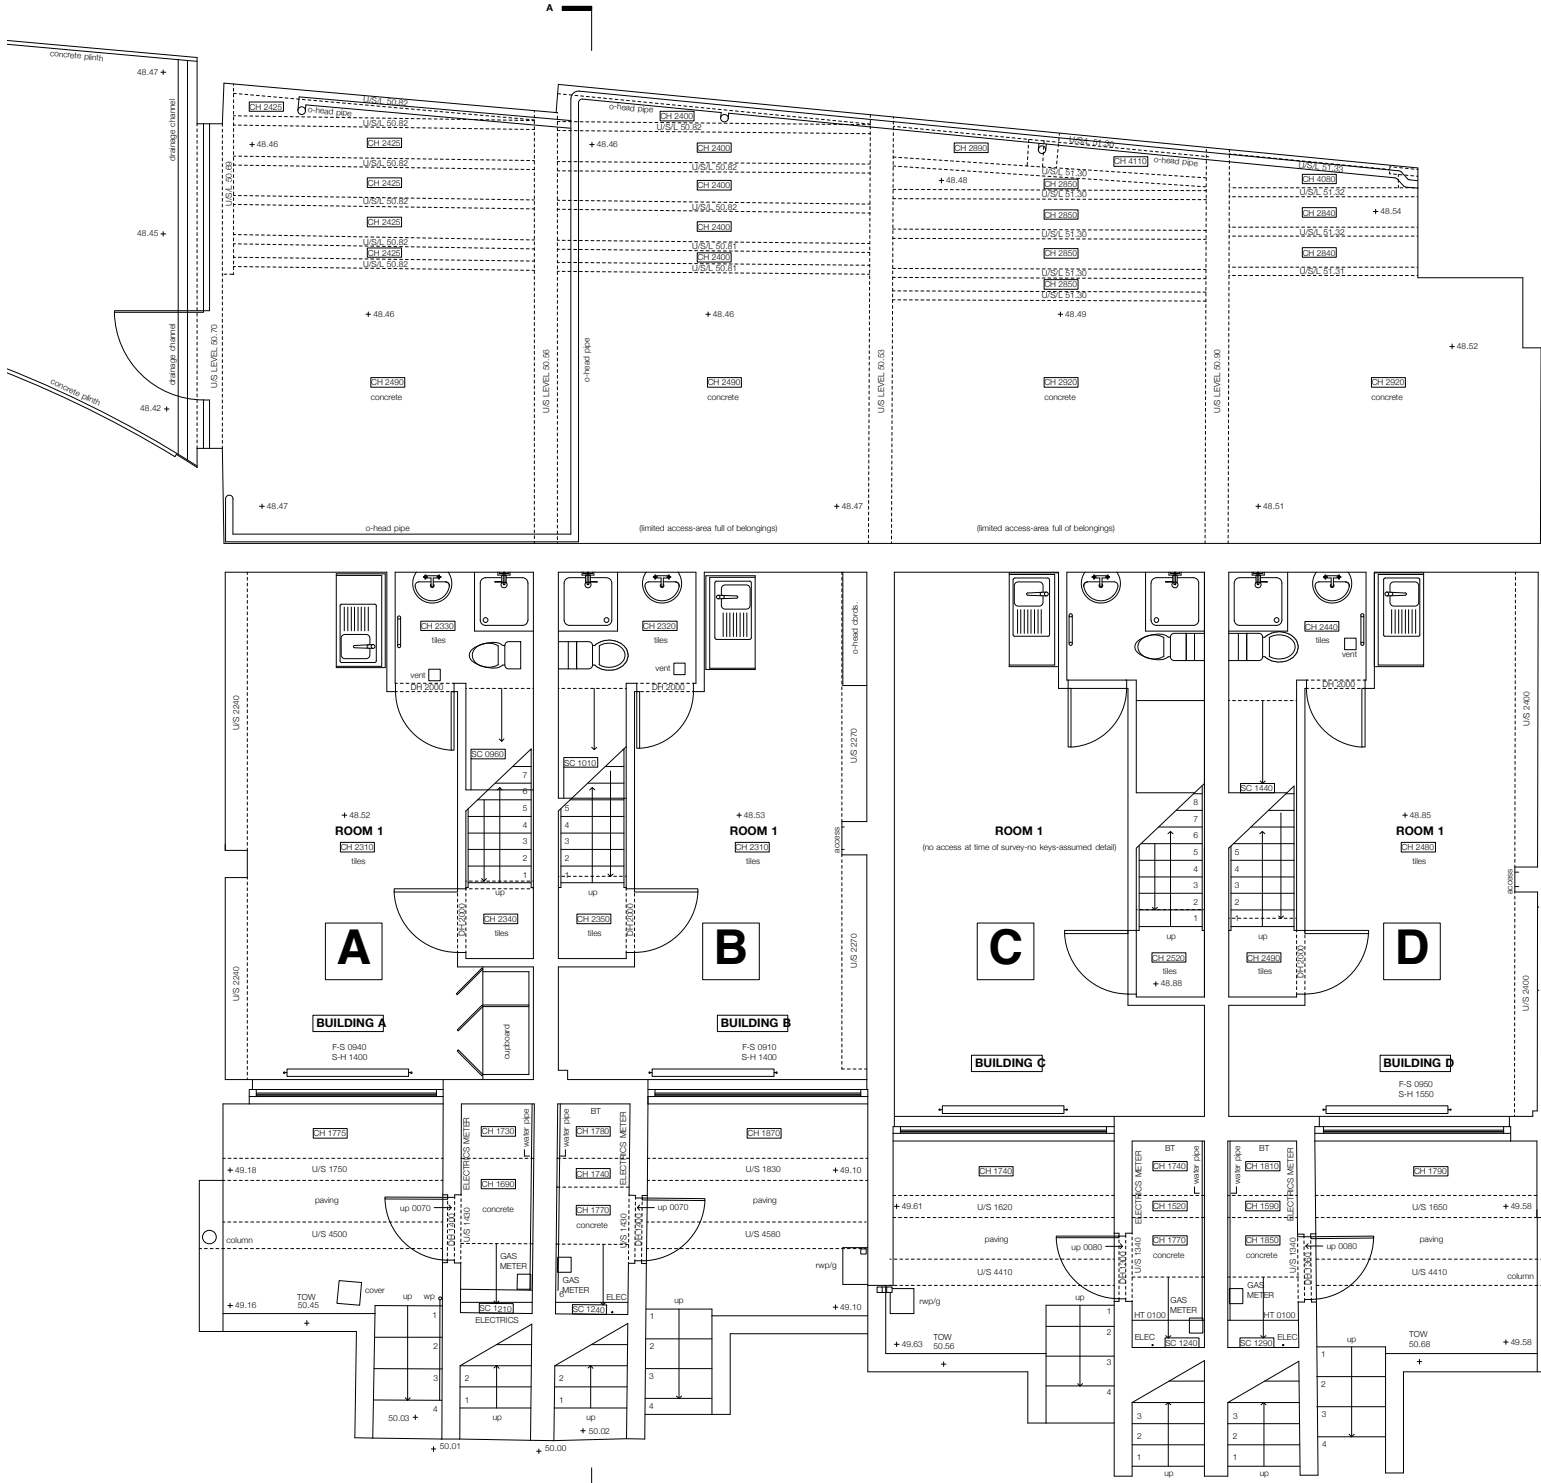

Existing basement floor plan

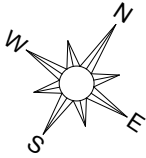

DRAWING STATUS

A3

PLANNING

GENERAL NOTES

1. No dimensions to be scaled from this drawing
2. Any discrepancies found between this drawing and other documents should be referred immediately to the consultants
3. This drawing should be removed from currency immediately a revised version is issued
4. This drawing is copyright.
5. All dimensions in mm's.

Dimensioning -

1. IMPORTANT - All dimensions taken from finished face unless otherwise stated, if in doubt confirm before proceeding.
2. Dimensions followed by [ref] indicates reference dim, these should be used as check dims only and not as the primary source for setting out.
3. Dimensions followed by [s/o] indicates dim of structural opening.
4. Dimensions followed by [site] indicates dims subject to site conditions.

PL3	ISSUED FOR PLANNING	19/06/17	TD
PL2	ISSUED FOR PLANNING	07/02/17	TD
PL1	ISSUED FOR PLANNING	09/11/16	TD
IF1	ISSUED FOR INFORMATION	25/10/16	TD
REV	DESCRIPTION	DATE	NAME

denhof-design

Architectural services | Passive House Design
Garden flat / 153 Norwood High Street
London SE27 9TB
m - 077 8899 3396

PROJECT TITLE

34 SHOOTUP HILL
LONDON
NW2 3XJ

DRAWN

TD

DATE

19/10/16

SCALE

1:100@ A3
1:50 @ A1

DRAWING TITLE

EXISTING BASEMENT FLOOR PLAN
OSMAP & BLOCK PLAN

JOB NO	DRAWING NO	REV
1608	SU.001	PL3