


94 HAVERSTOCK HILL, LONDON

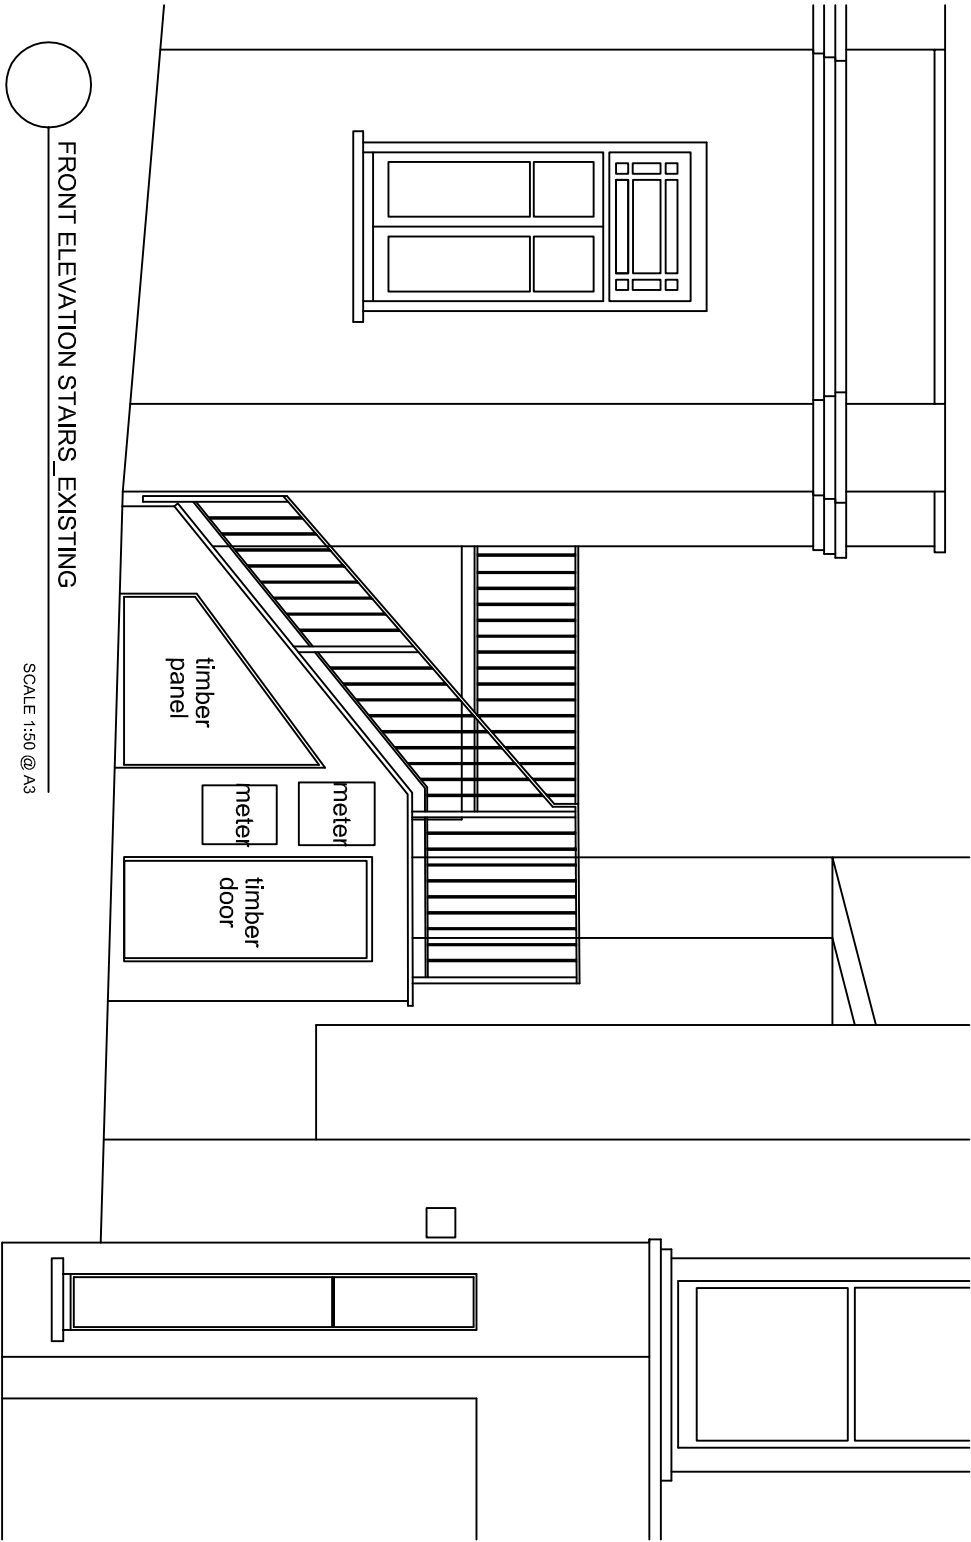


FRONT ELEVATION STAIRS_EXISTING

SCALE 1:50 @ A3




SIDE ELEVATION STAIRS_EXISTING

SCALE 1:50 @ A3

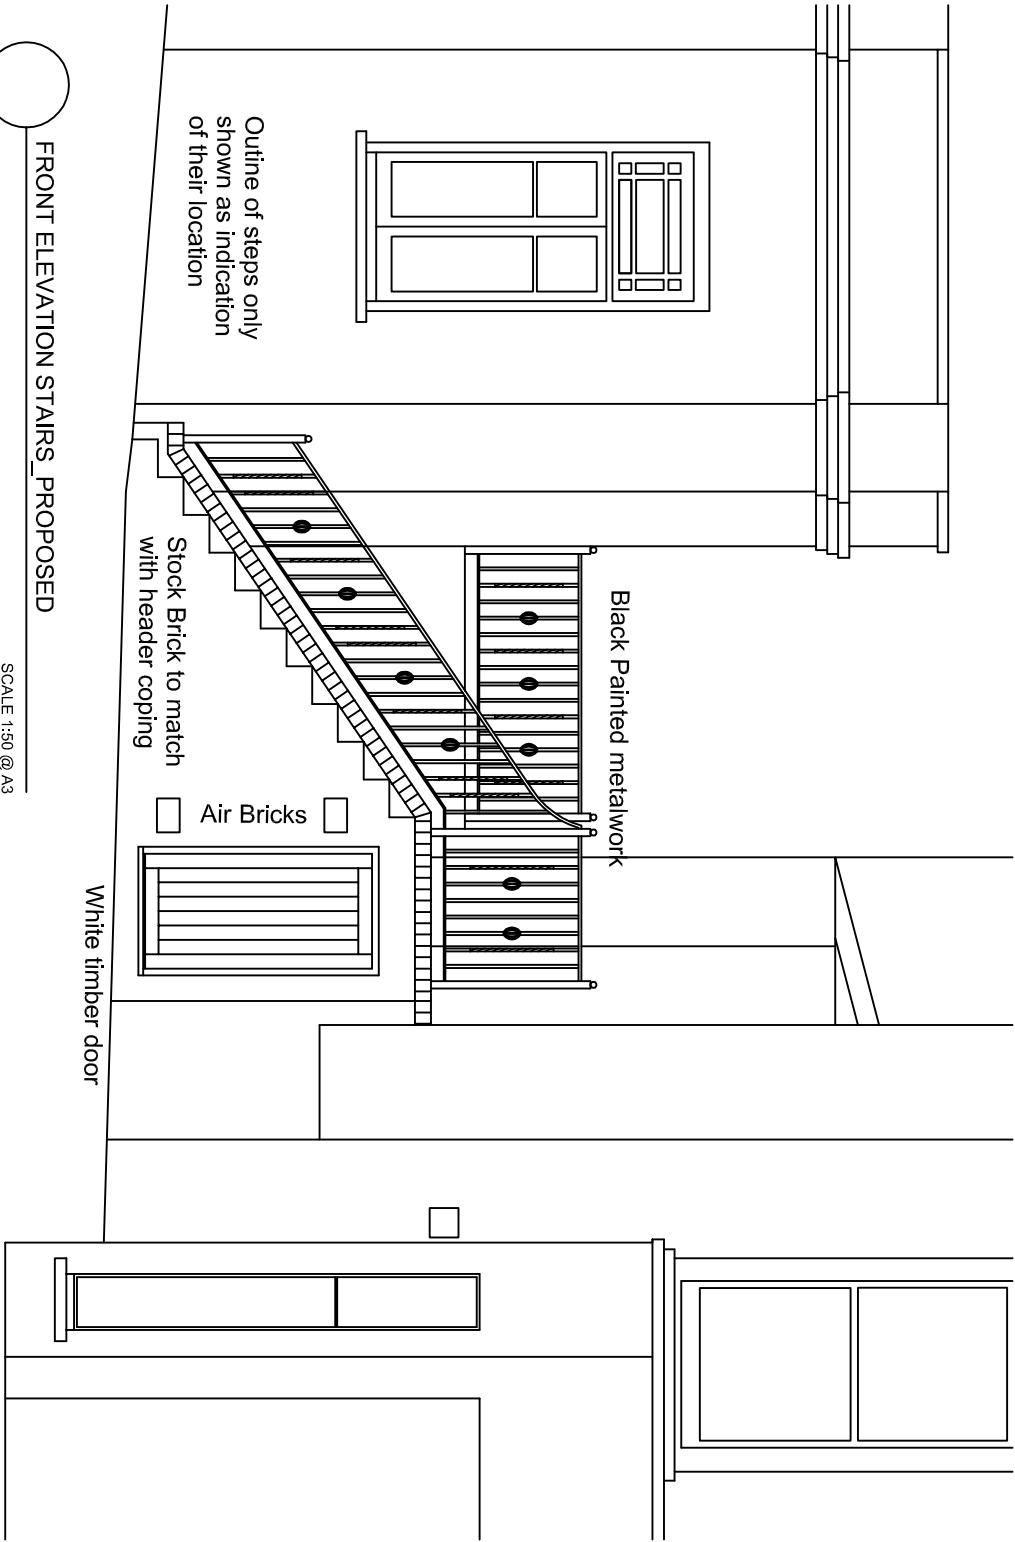

FRONT ELEVATION STAIRS_PROPOSED

SCALE 1:50 @ A3

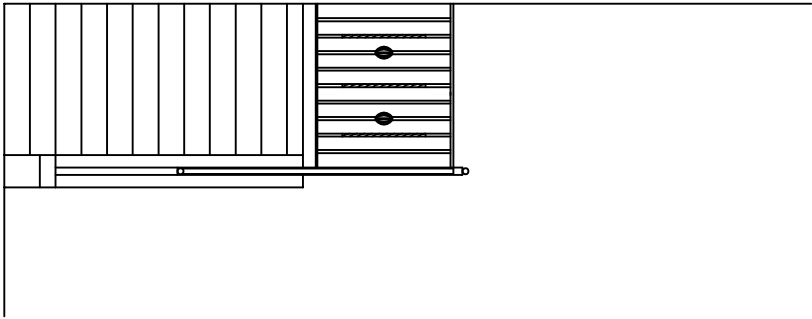

SIDE ELEVATION STAIRS_PROPOSED

SCALE 1:50 @ A3