


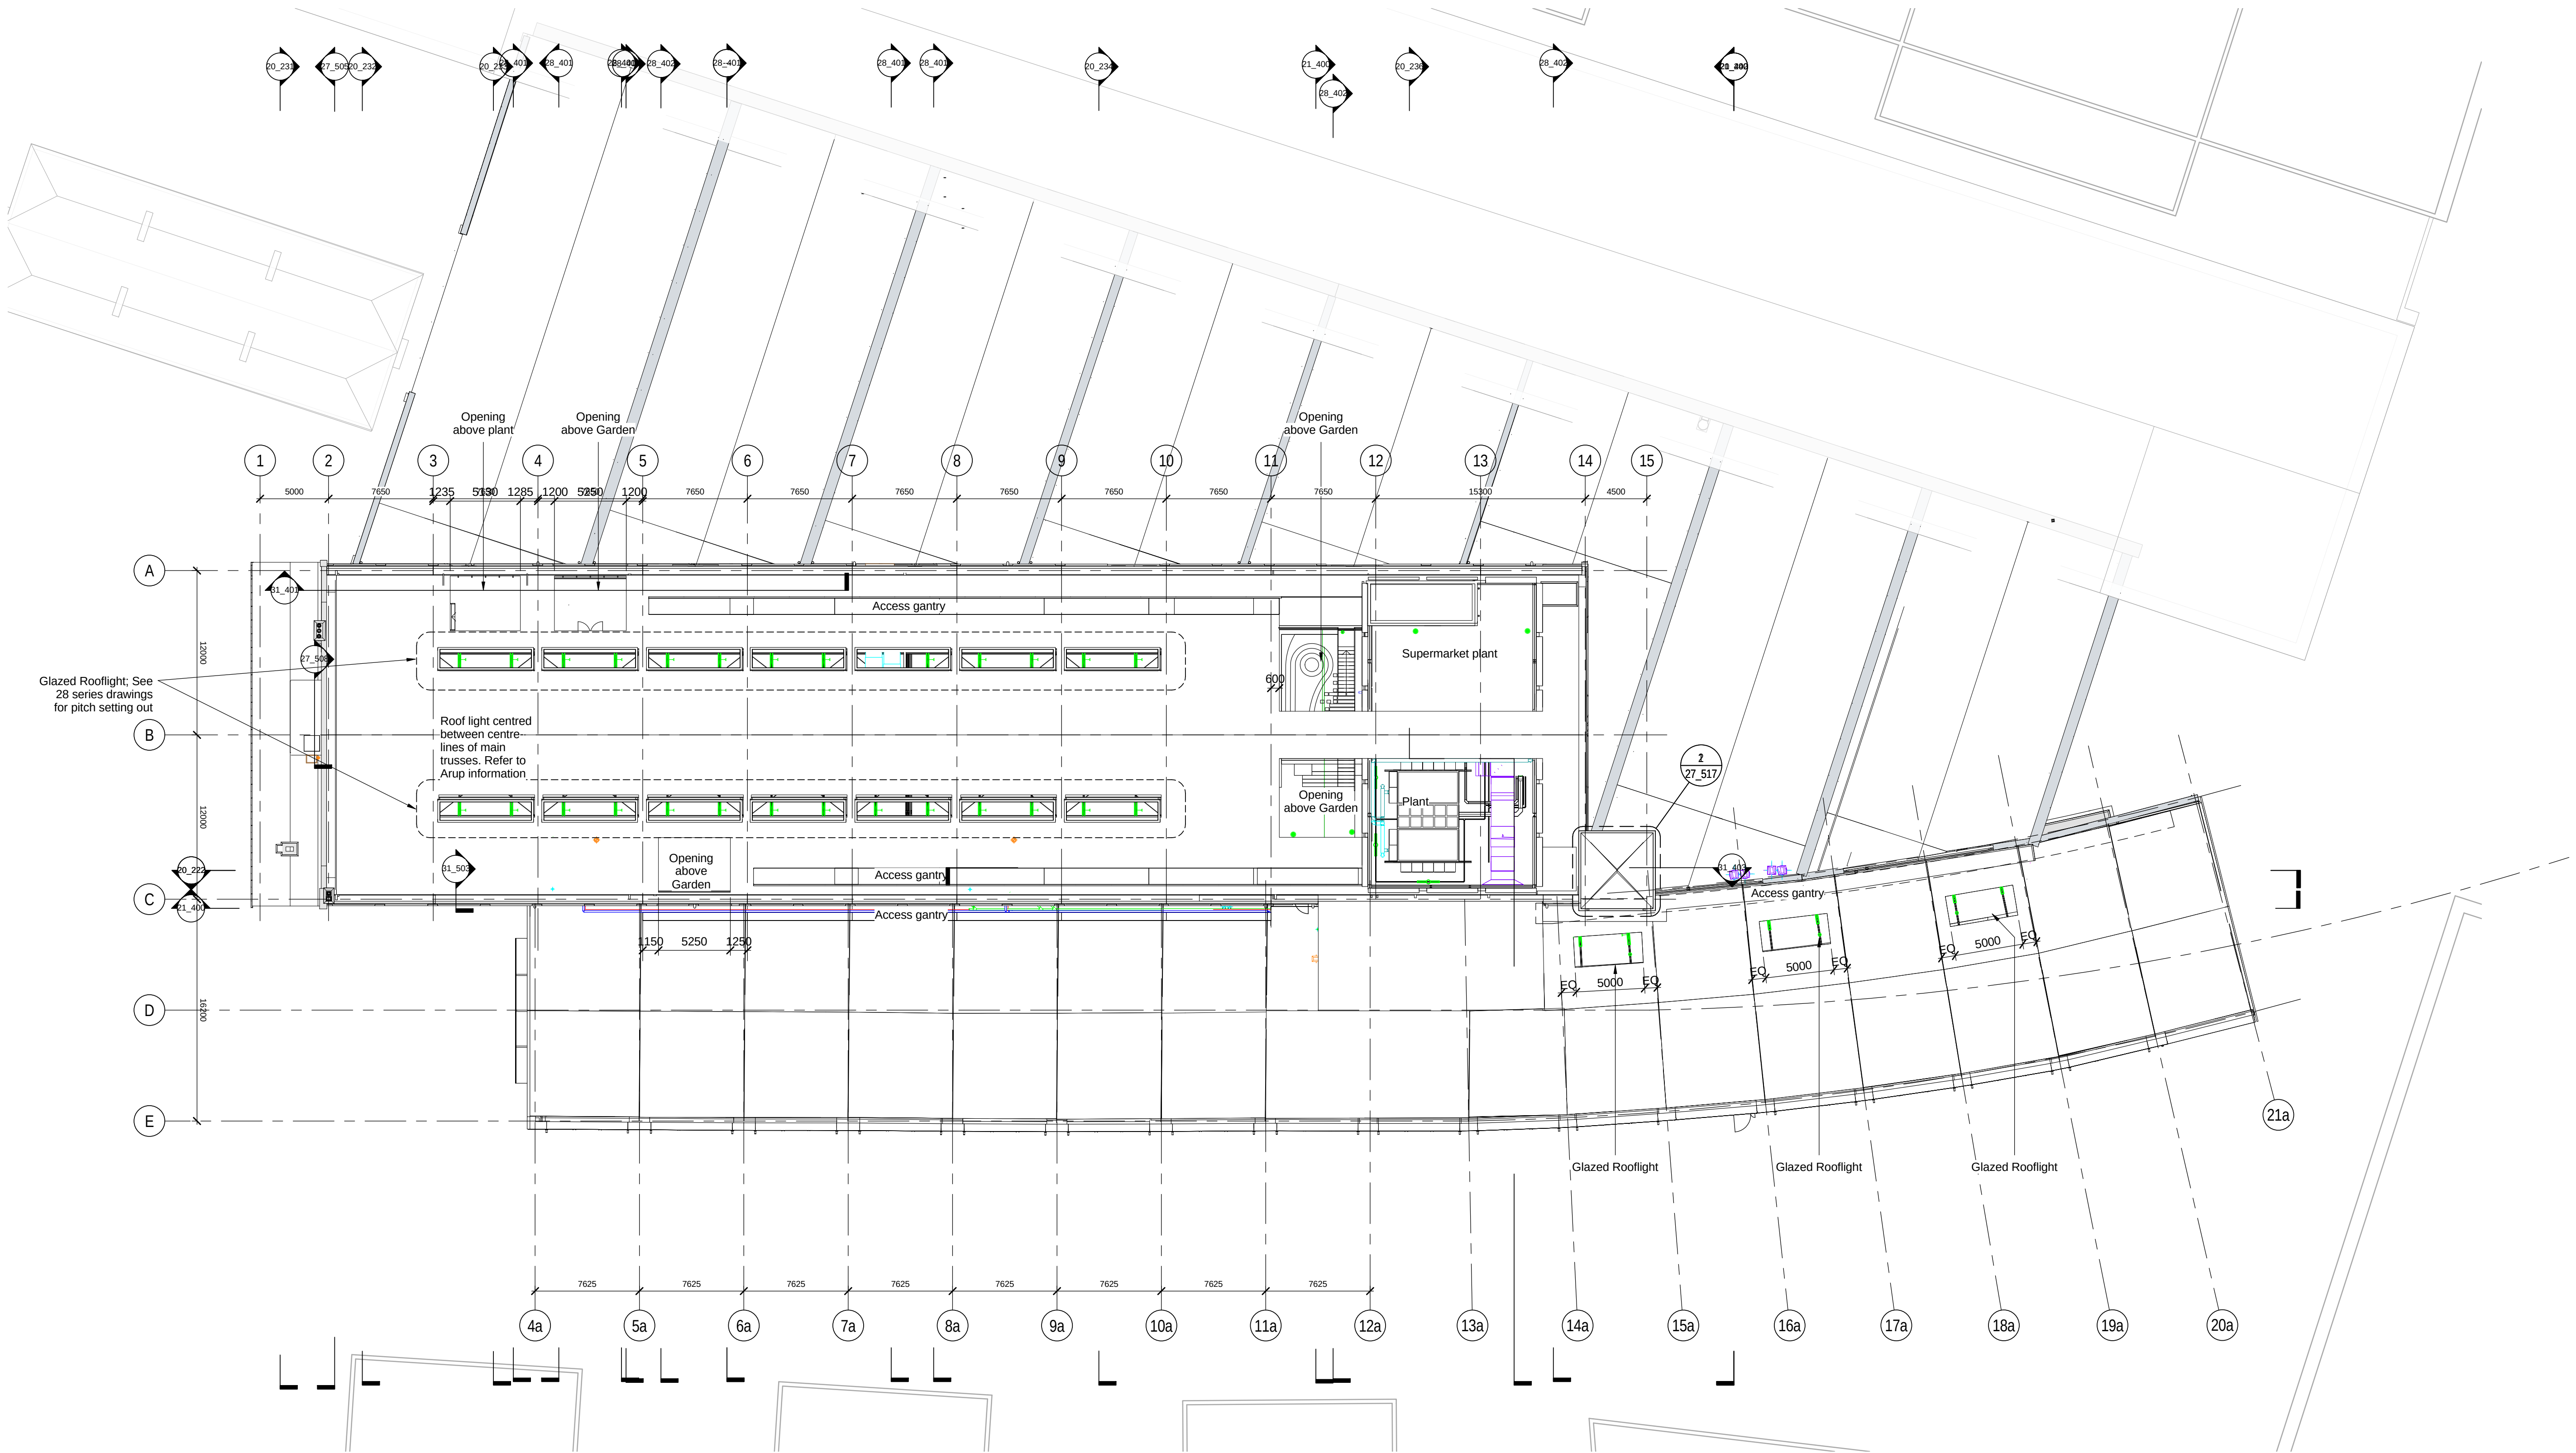

Revisions	
1	130503 Initial Issue for co-ordination
A	130524 Updated following co-ordination
B	130702 Issued to potential tenant
C	130712 Issued for Coordination
D	130724 Issued for Coordination
E	130802 Issued for Coordination
F	130816 Issued for Coordination
G	130910 Issued for Coordination
H	130913 Final issue for co-ordination
J	131009 Issued for DRAFT Stage D
K	131105 Issued for Stage D
L	131219 Preliminary Stage E issue for Information
M	140207 Preliminary DRAFT Stage E issue for Information

By	Chk	Revisions
PE	EM	N 24/02/2014 Issue for Stage E CP
PE	EM	P 28/03/2014 Reissued for Stage E CPs
PE	EM	Q 25/04/2014 Issued for Stage F co-ordination
KC	PE	R 13/06/2014 Revision to Final Stage F
KC	EM	S 04/09/2015 Issued for Information
KC	EM	
KC	EM	
KC	EM	
PE	EM	
PE	EM	
PE	EM	
FM	EM	
FM	EM	

By	Chk	Notes
FM	EM	Drawing updates Revision: S
FM	EM	1 Information
FM	EM	
FM	EM	
HL	EM	

Bennetts Associates Architects
1 Rawstorne Place London EC1V 7NL
T +44 (0) 20 7520 3300 F +44 (0) 20 7520 3333
E mail@bennettsassociates.com
For Bennetts Associates' electronic information issue disclaimer - www.bennettsassociates.com/informationdisclaimer/



Project
Midland Goods Shed
Argent

Drawing Title
General Arrangement
Roof Plan

Drawing Number
0613_20_105

Scale @ A3
1 : 500

Scale @ A1
1 : 250

Revision
S

Revision Date
15 09 04

YY MM DD

Project No. 0613