

01 EXISTING LOWER GROUND FLOOR PLAN
scale 1:50



Meters

project
16 MARSDEN STREET
NW5 3HD

drawing
EXISTING LOWER GROUND
FLOOR PLAN


number
369-101-E

date
10.04.2014


scale
1:50@A3


Revision
PLANNING

BRIAN O'REILLY ARCHITECTS
31 Oval Road LONDON NW1 7EA
Tel: +44 (0)20 7267 1184
www.brianoreillyarchitects.com
mall@brianoreillyarchitects.com

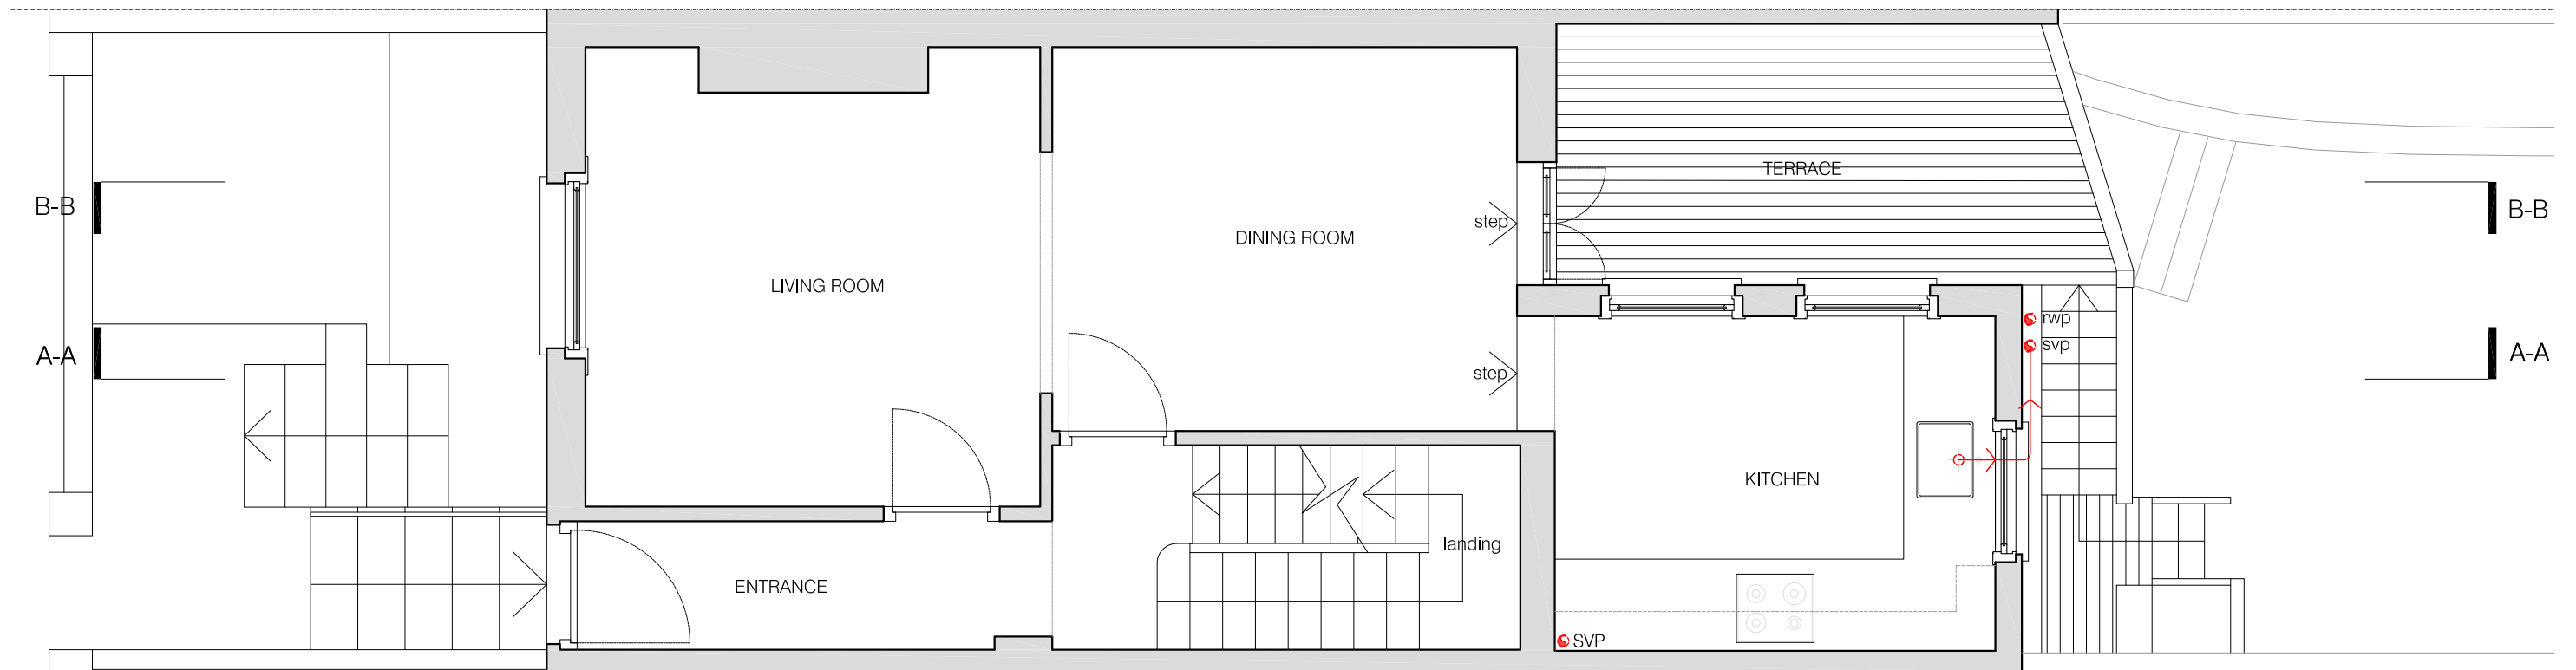


01 EXISTING GROUND FLOOR PLAN
scale 1:50

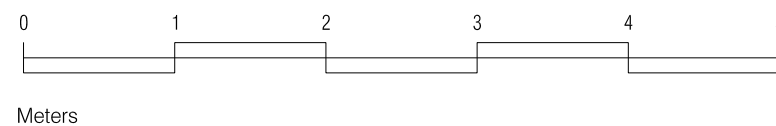

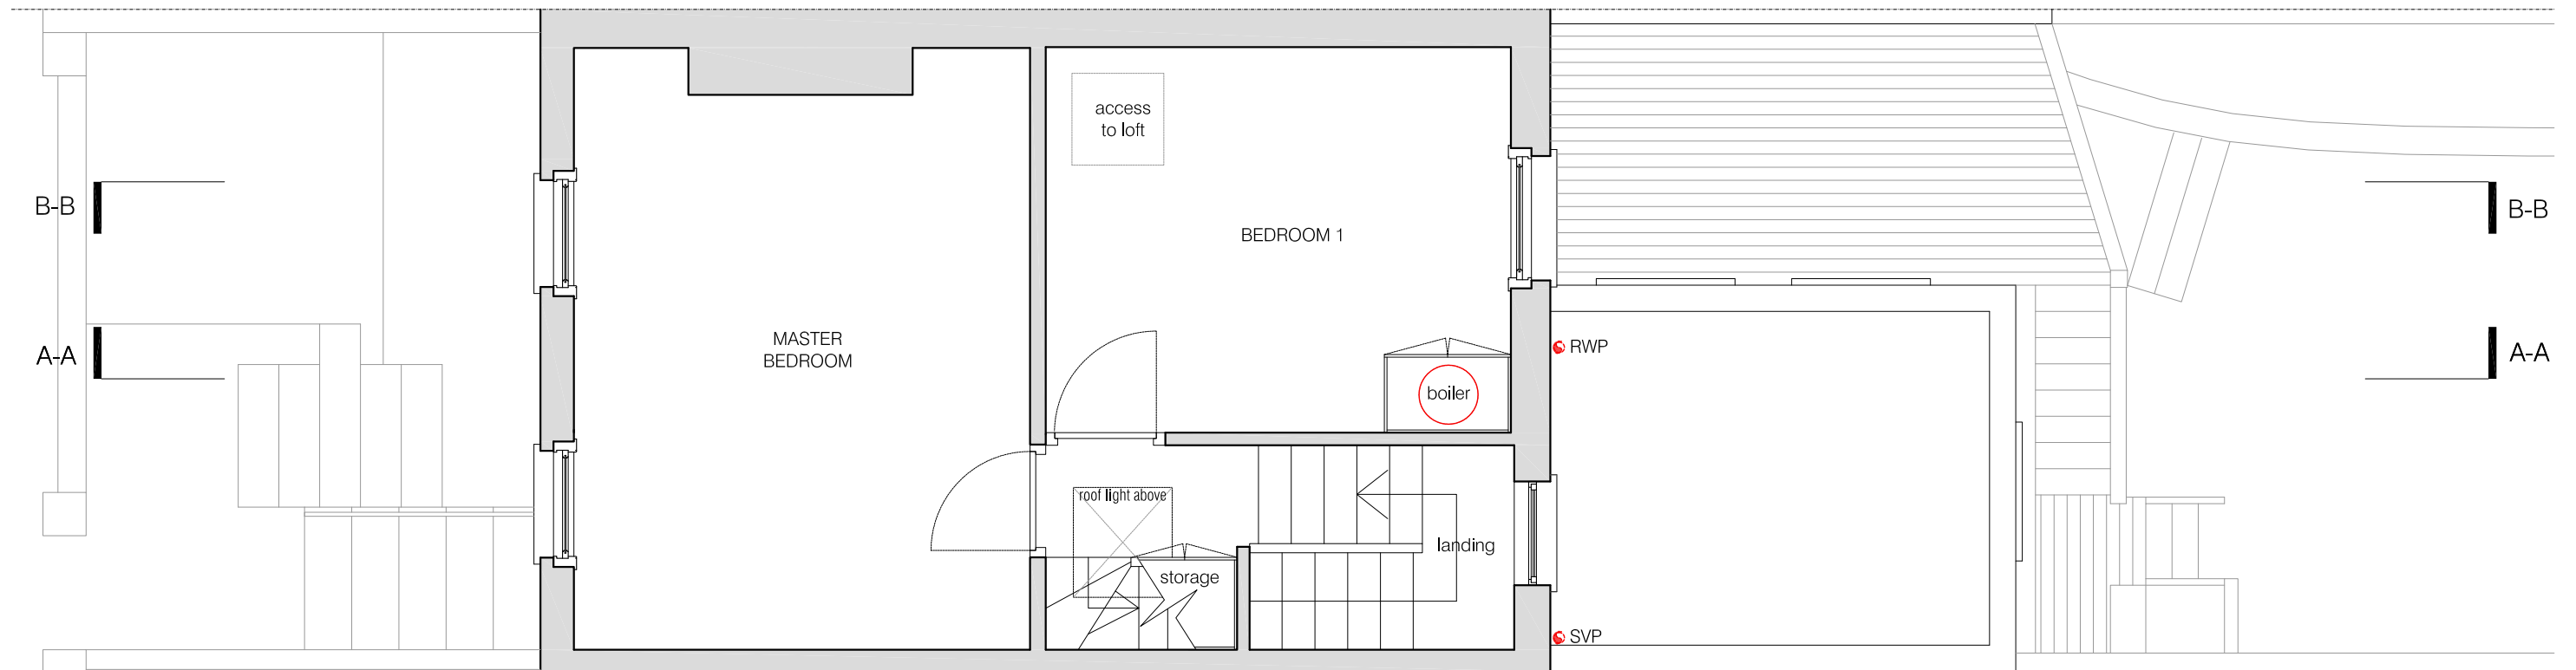

01 EXISTING FIRST FLOOR PLAN
scale 1:50

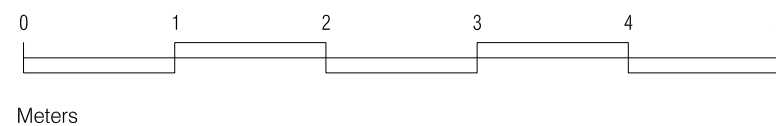


project
16 MARSDEN STREET
NW5 3HD


drawing
EXISTING FIRST FLOOR
PLAN

number	369-103-E	date	10.04.2014
scale	1:50@A3	Revision	PLANNING

BRIAN O'REILLY ARCHITECTS
31 Oval Road LONDON NW1 7EA
Tel: +44 (0)20 7267 1164
www.brianoreillyarchitects.com
mail@brianoreillyarchitects.com

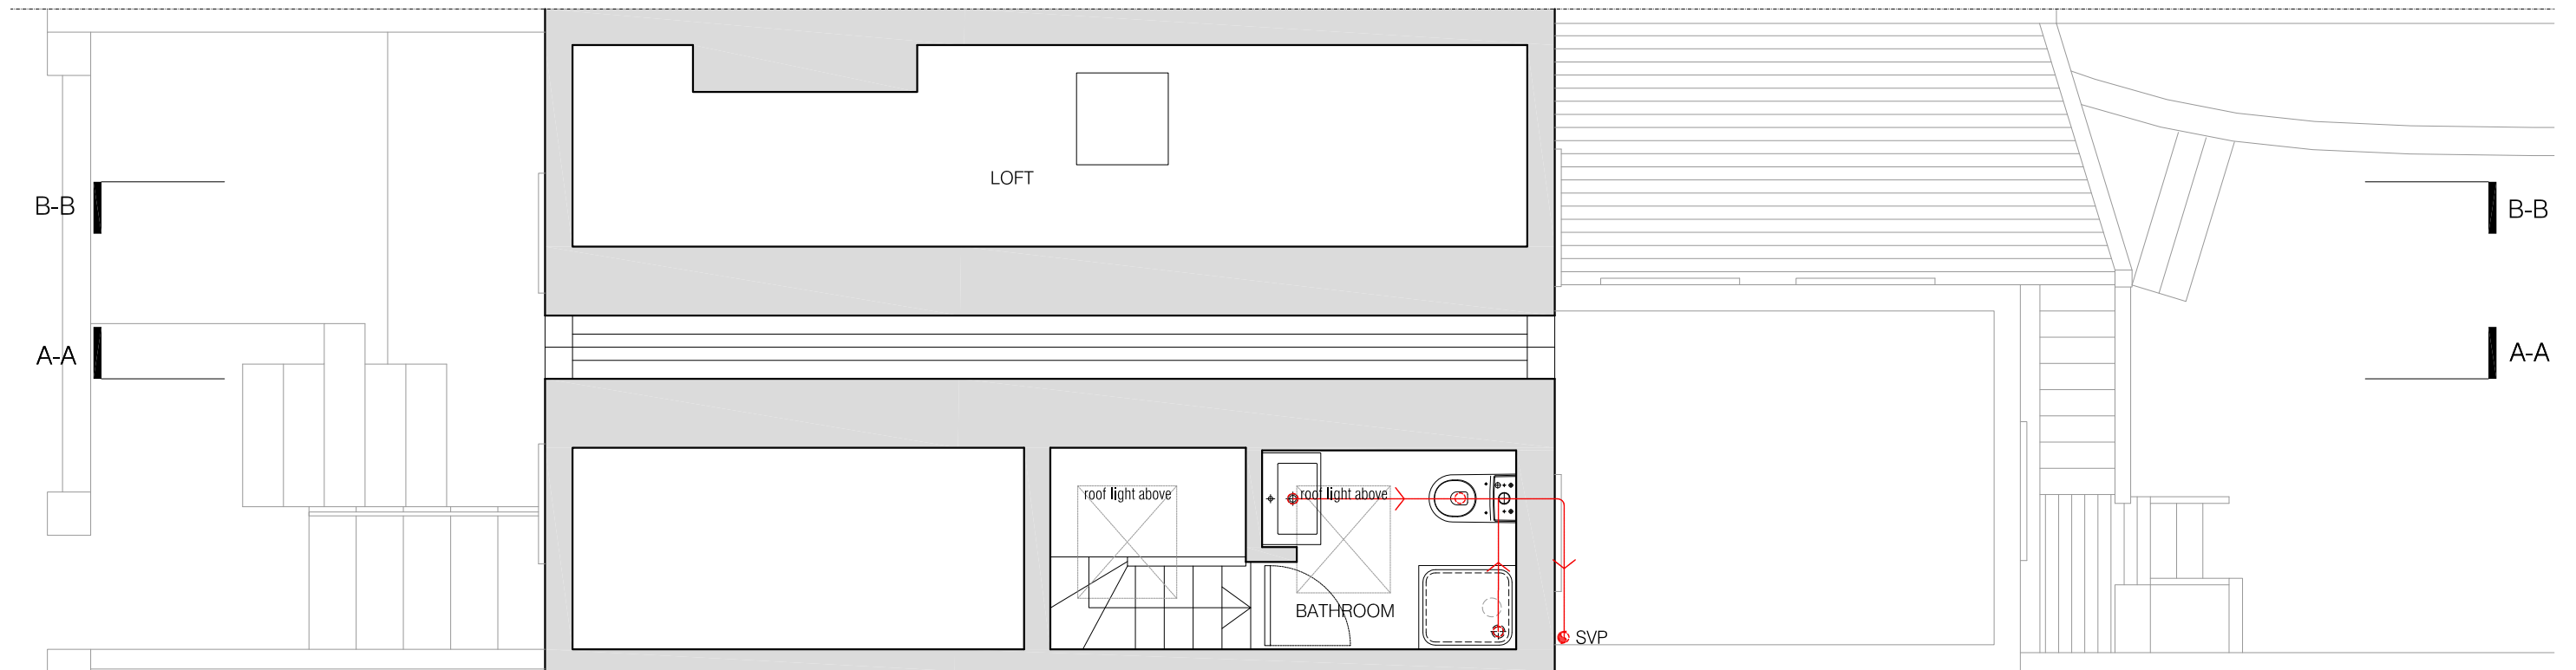


01 EXISTING TOP FLOOR PLAN
scale 1:50

 



Meters

project
16 MARSDEN STREET
NW5 3HD
drawing
EXISTING TOP FLOOR
PLAN
number
369-104-E
scale
1:50@A3
date
10.04.2014
Revision
PLANNING

BRIAN O'REILLY ARCHITECTS
31 Oval Road LONDON NW1 7EA
Tel: +44 (0)20 7267 1184
www.brianoreillyarchitects.com
mail@brianoreillyarchitects.com

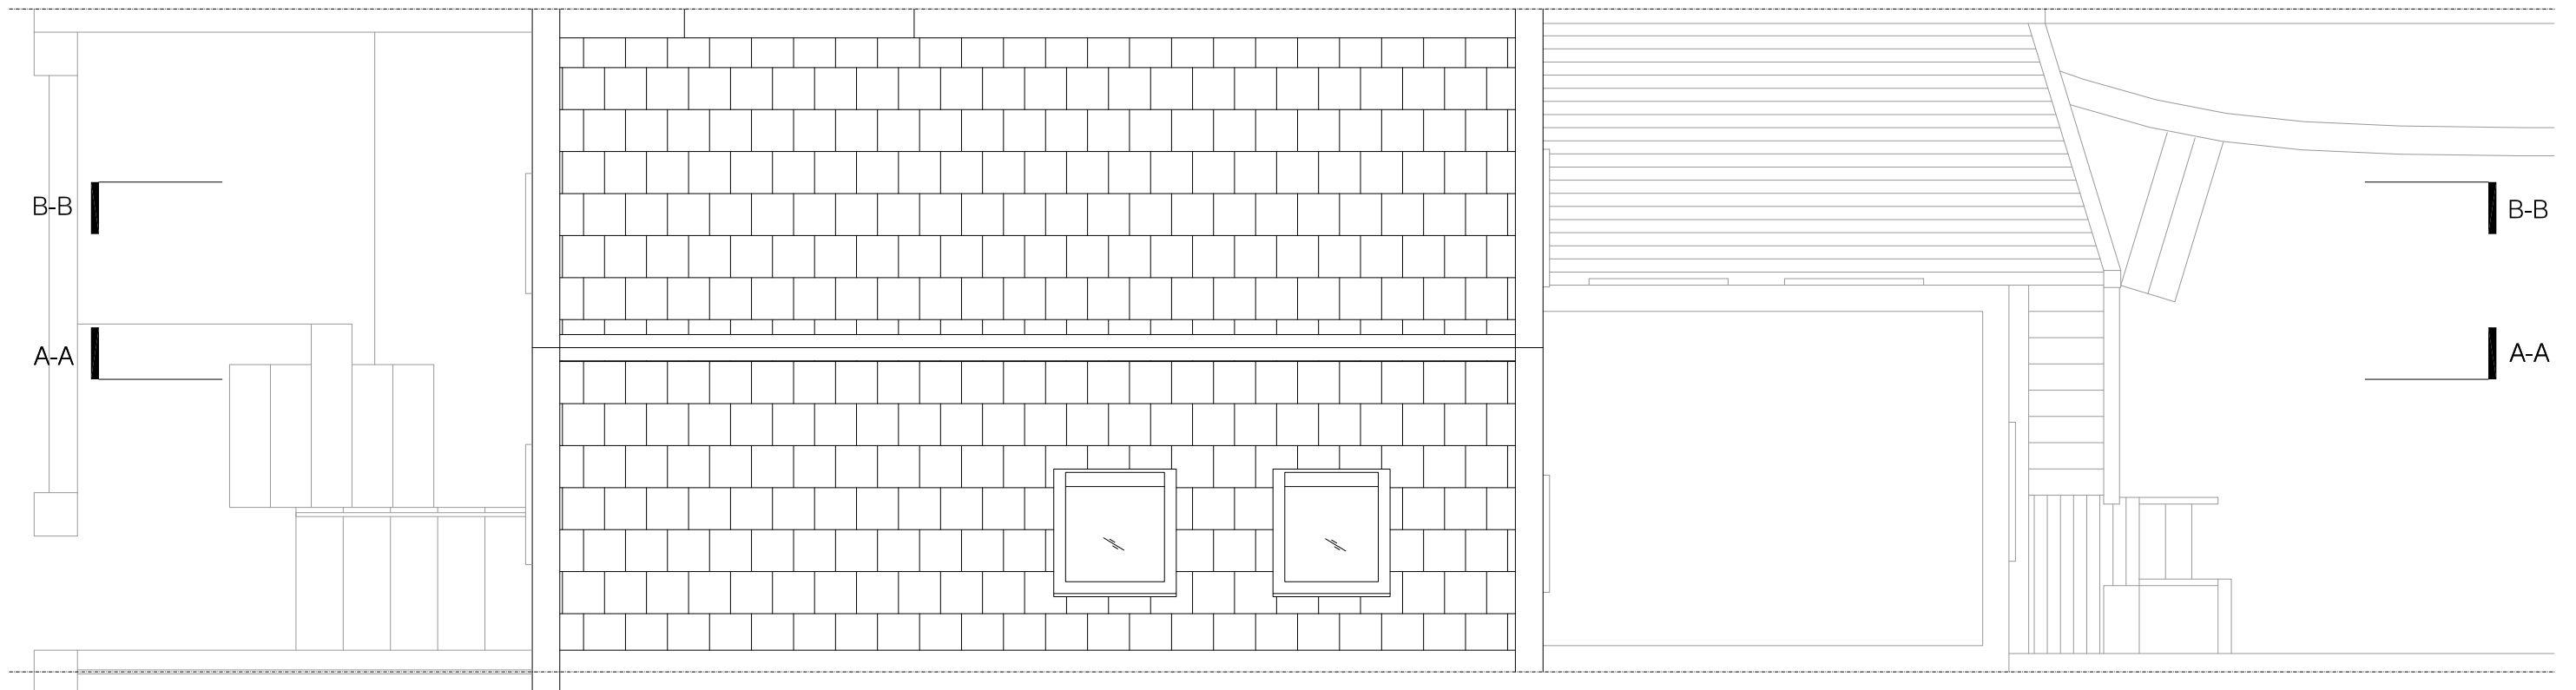

01 EXISTING ROOF PLAN
scale 1:50

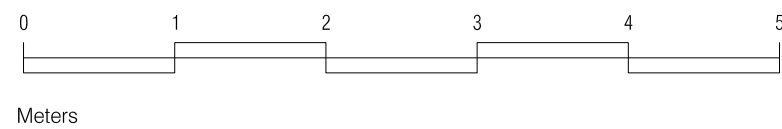 


project
16 MARSDEN STREET
NW5 3HD
drawing
EXISTING ROOF PLAN


number	date
369-105-E	10.04.2014
scale	Revision
1:50@A3	PLANNING

BRIAN O'REILLY ARCHITECTS
31 Oval Road LONDON NW1 7EA
Tel: +44 (0)20 7267 1164
www.brianoreillyarchitects.com
mail@brianoreillyarchitects.com





01 EXISTING FRONT ELEVATION
scale 1:50

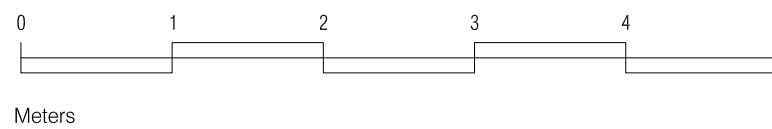

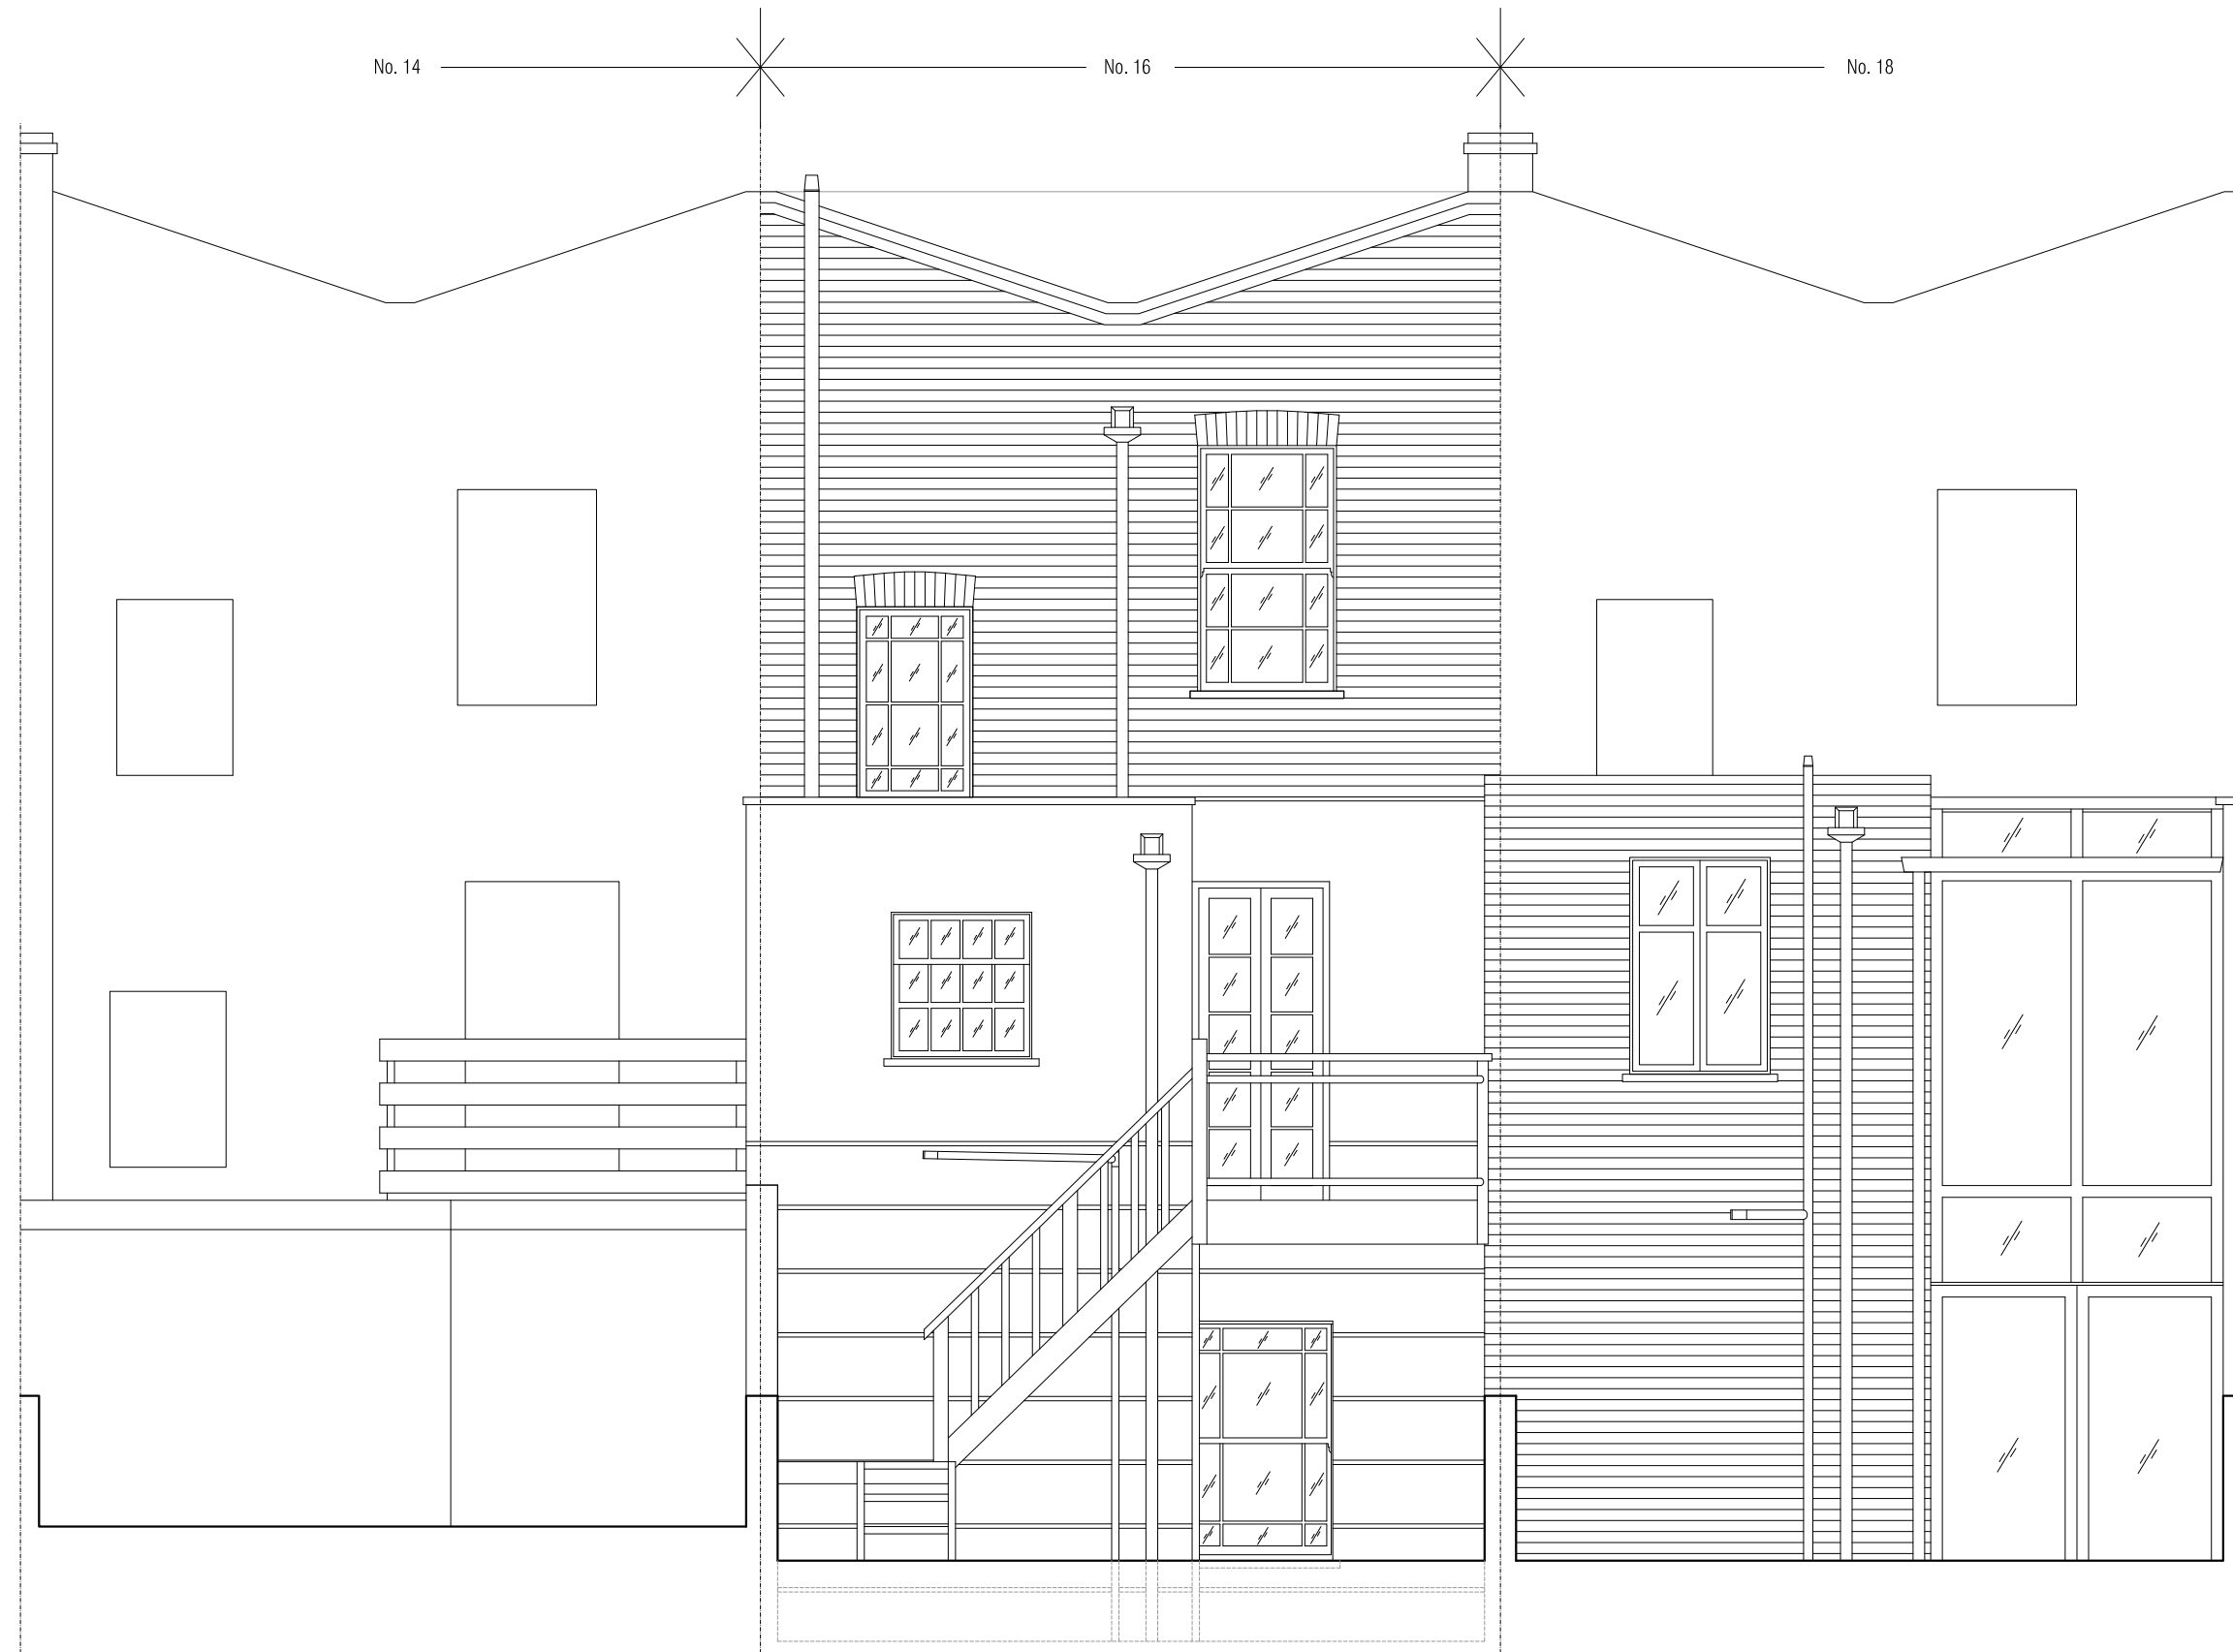


01 EXISTING REAR ELEVATION
scale 1:50

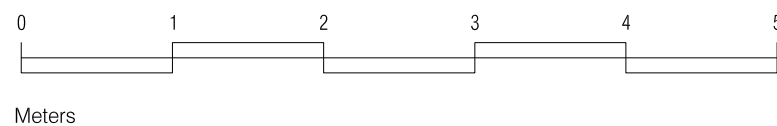

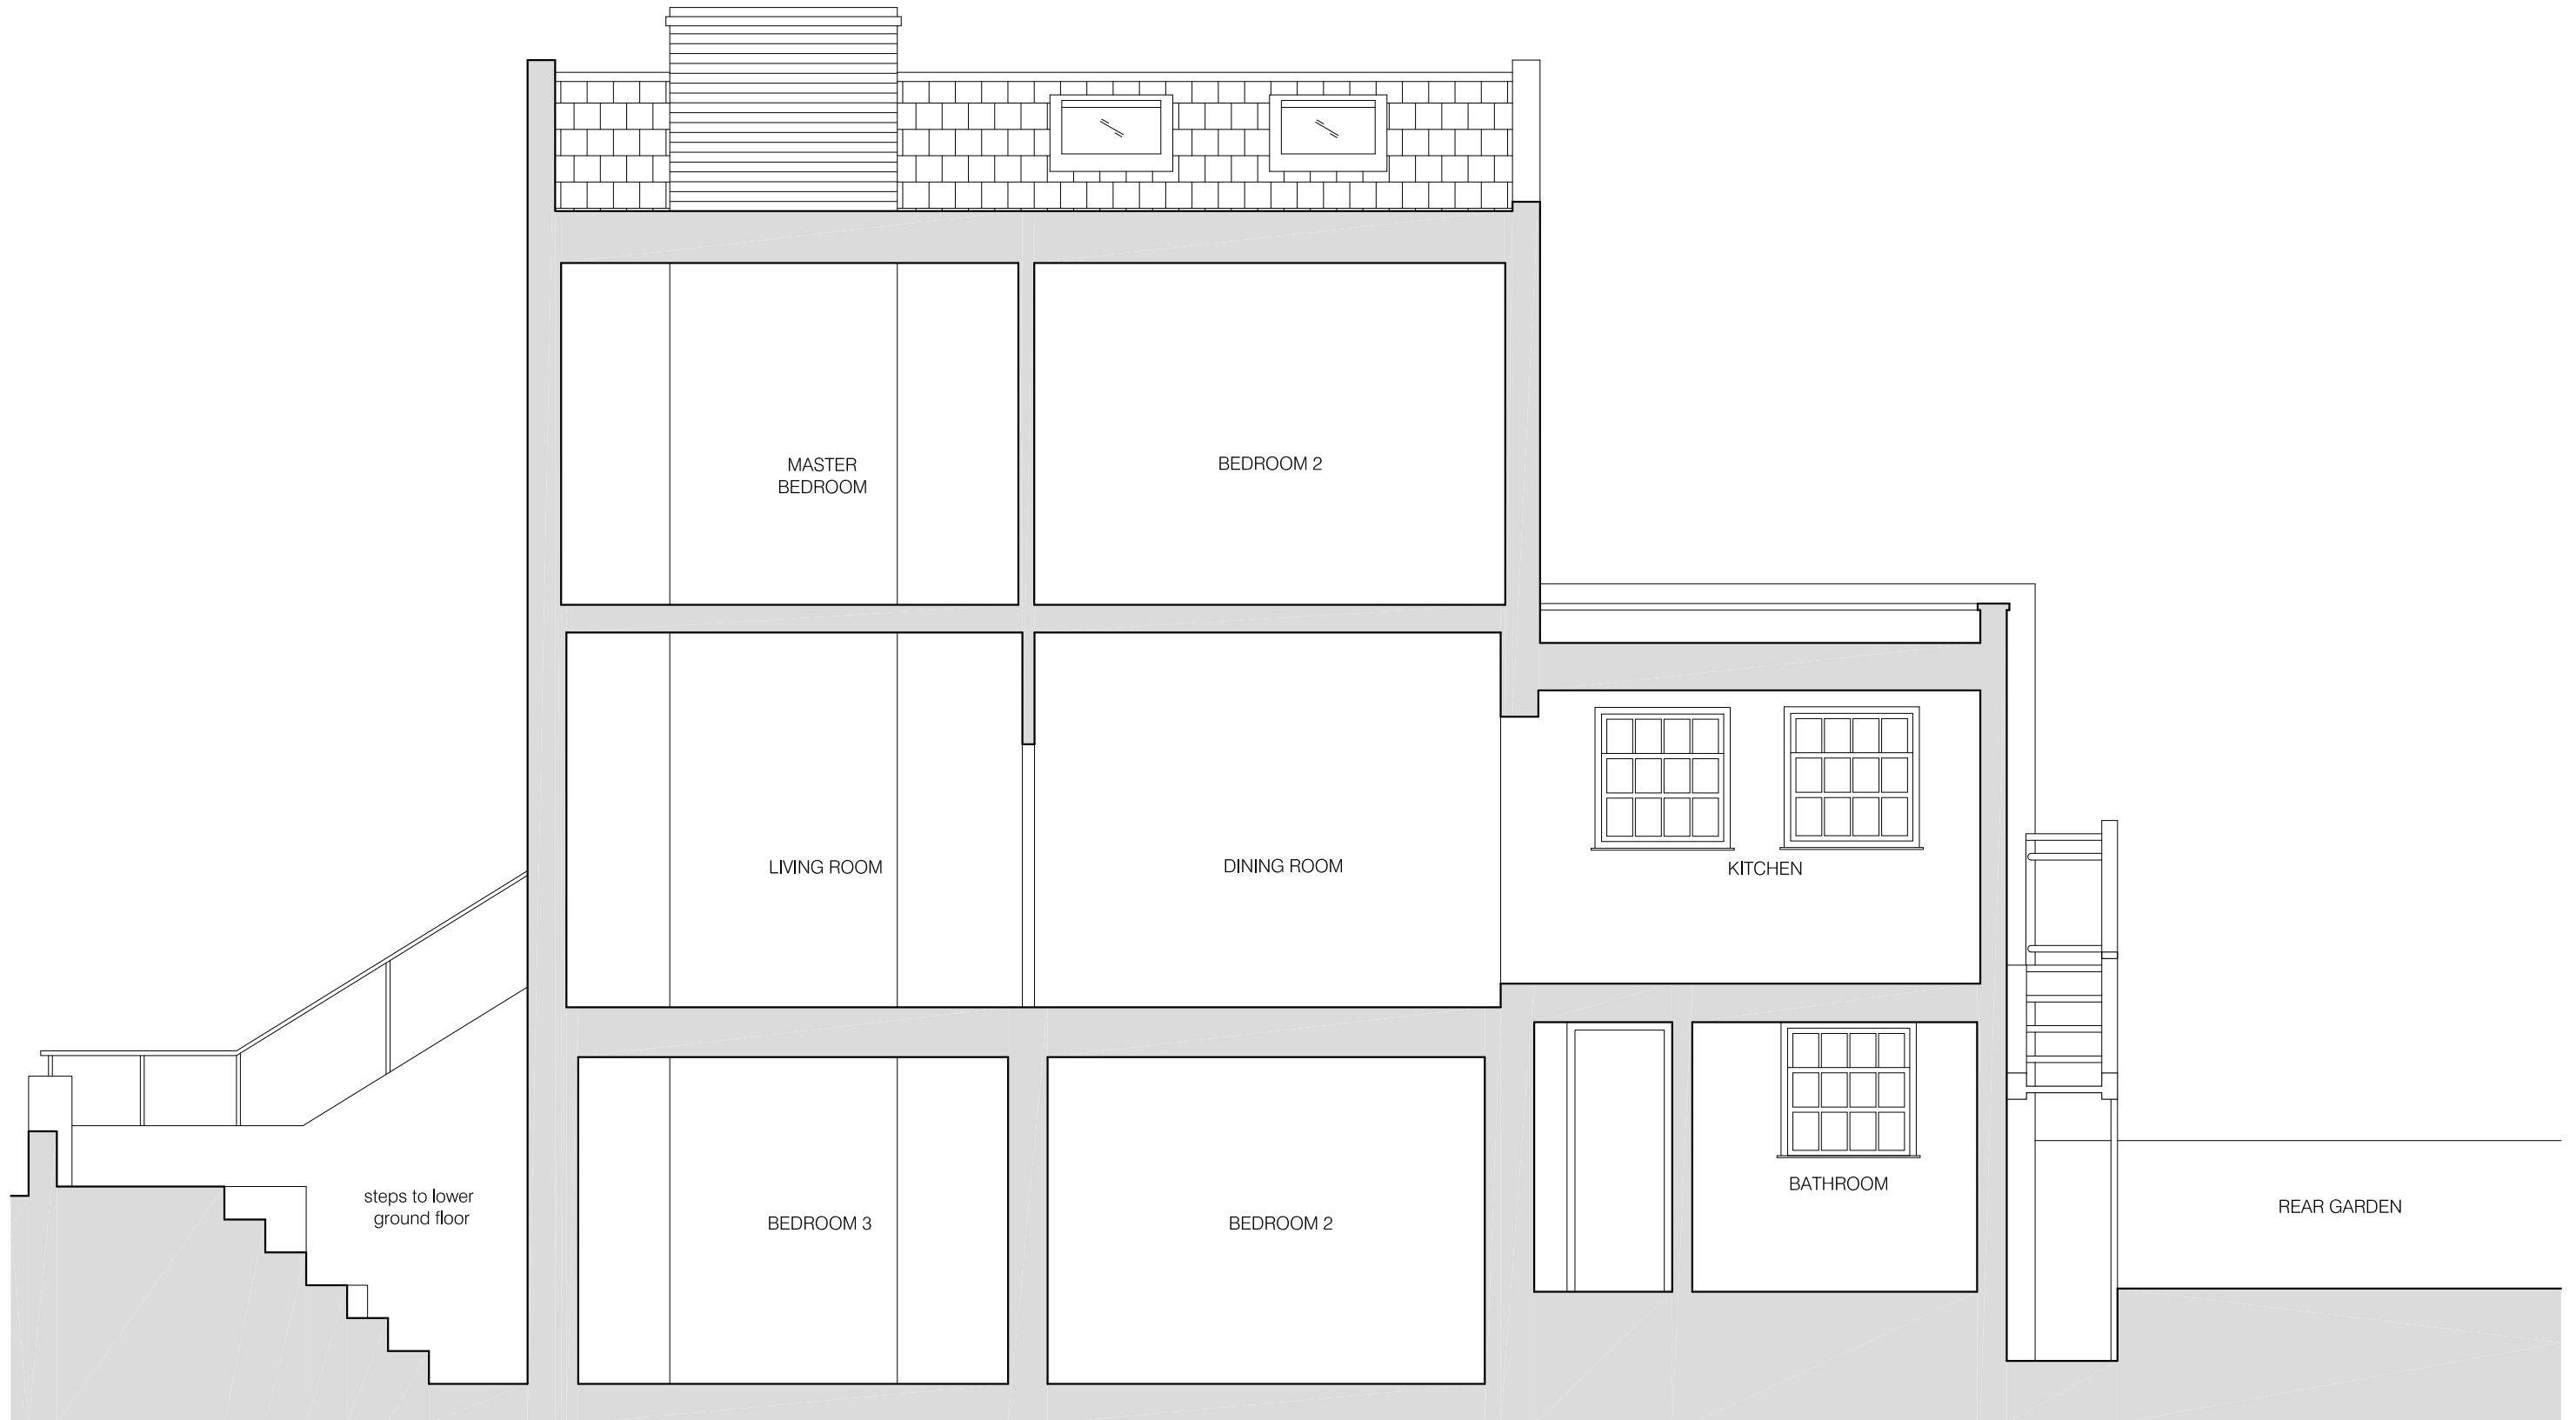

01 EXISTING SECTION A-A
scale 1:50

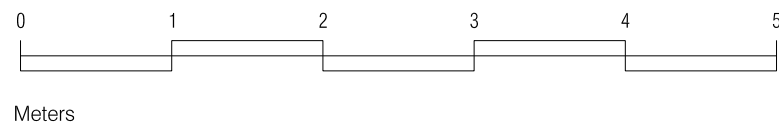

project
16 MARSDEN STREET
NW5 3HD

drawing
EXISTING SECTION A-A

number	date
369-300-E	10.04.2014
scale	Revision
1:50@A3	PLANNING

BRIAN O'REILLY ARCHITECTS
31 Oval Road LONDON NW1 7EA
Tel: +44 (0)20 7267 1164
www.brianoreillyarchitects.com
mail@brianoreillyarchitects.com



01 EXISTING SECTION B-B
scale 1:50



project
16 MARSDEN STREET
NW5 3HD

drawing
EXISTING SECTION B-B

number	date
369-301-E	10.04.2014
scale	Revision
1:50@A3	PLANNING

BRIAN O'REILLY ARCHITECTS
31 Oval Road LONDON NW1 7EA
Tel: +44 (0)20 7267 1164
www.brianoreillyarchitects.com
mail@brianoreillyarchitects.com