

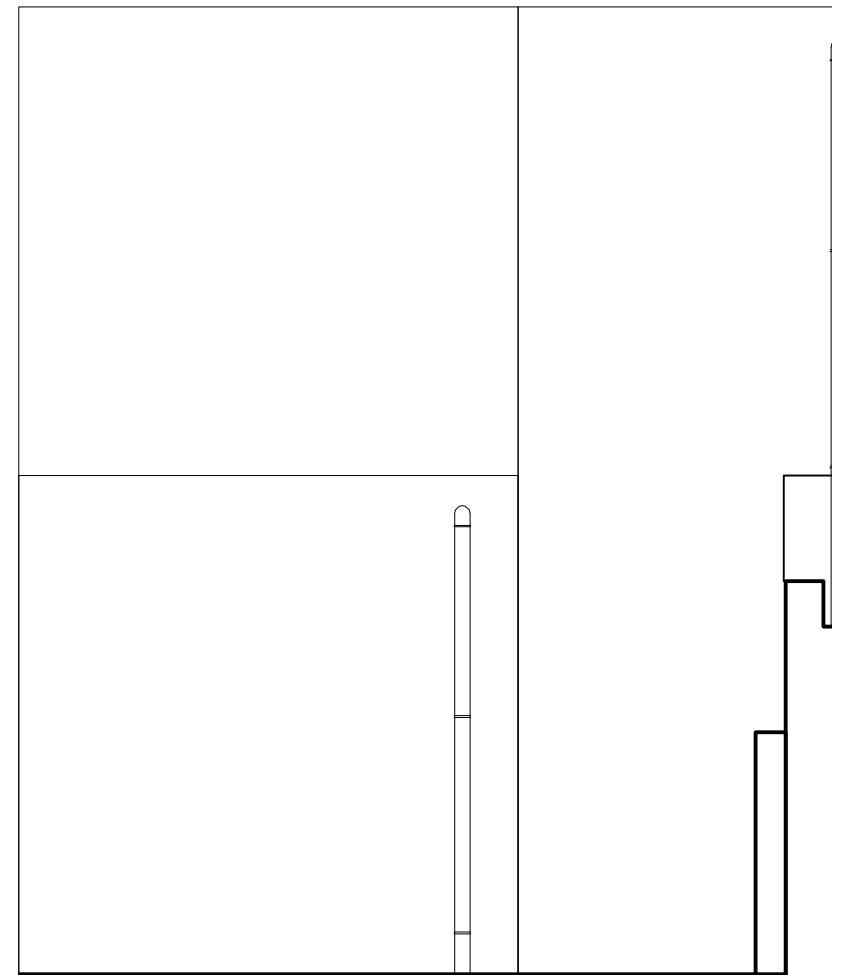


← 2 Rose Joan Mews beyond →

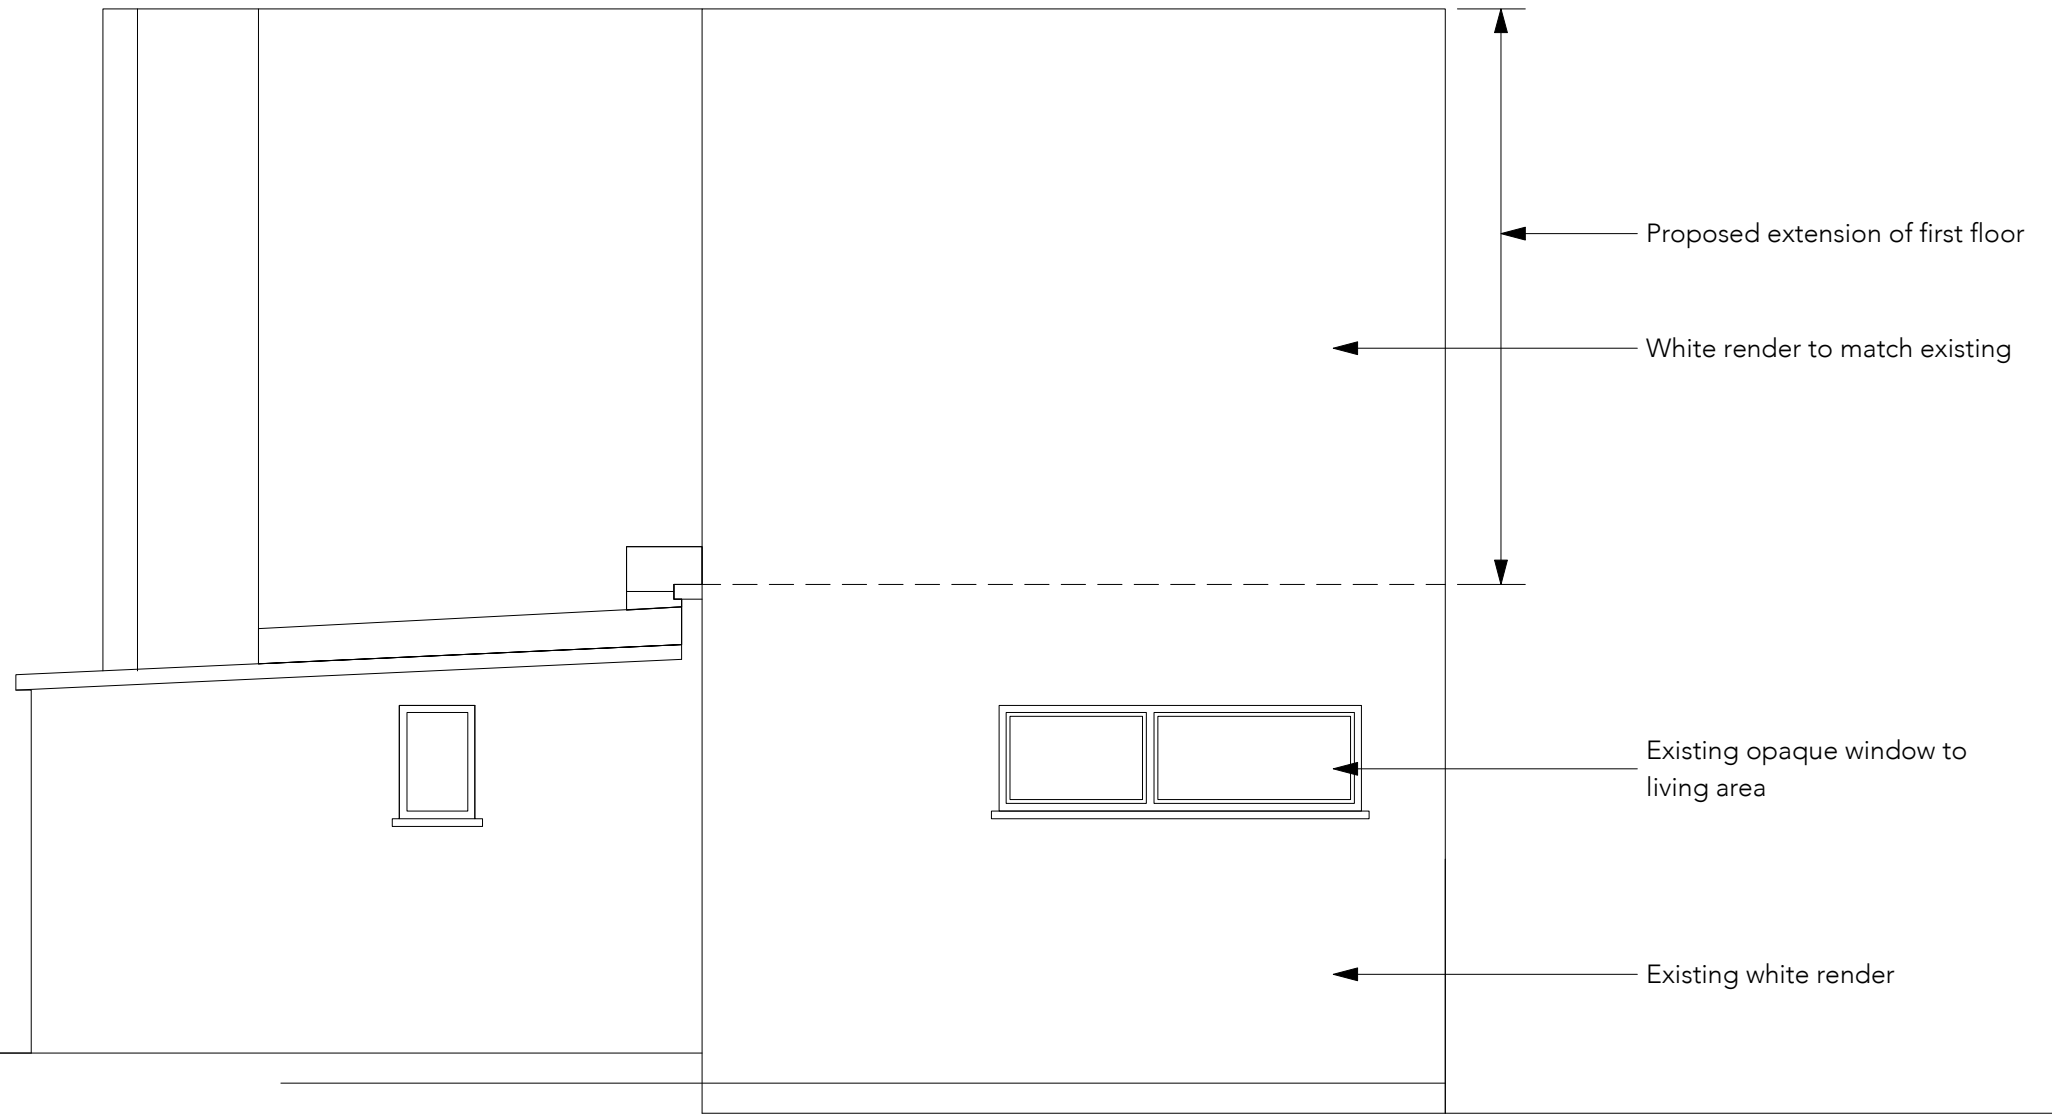

← 1 Rose Joan Mews → ← Rose Joan Mews → ← 15 Rose Joan Mews →

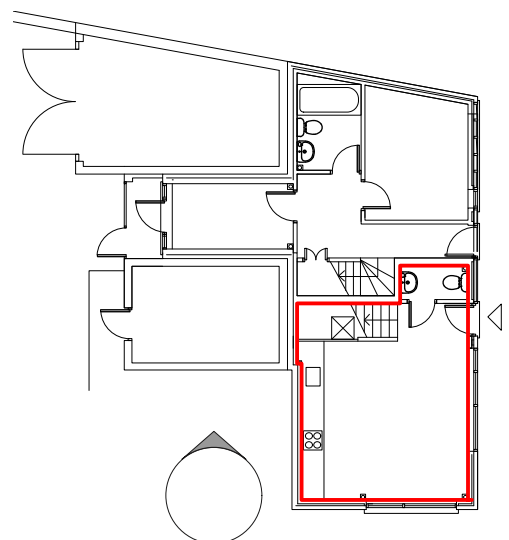

Plan drawn by others, all dimensions should be checked onsite.



© HADDON FEW MONTUSCHI ARCHITECTS LTD.
Do not scale from this drawing, dimensions to be checked on site.
Errors and omissions to be reported to the architect - if in doubt, ask.

CLIENT
Sharesense Ltd

PROJECT
1 RJM Extension

Planning

DRAWING TITLE
Proposed west elevation

SCALE	PRINT SIZE	PROJECT	DATE	BY	DRAWING NO	REV
1:50	A3	3386-1 RJM	01.03.17	hry	A203	-