



- NOTES:**
1. This drawing is a COPYRIGHT of Archetype.
 2. All dimensions must be checked on site and Archetype should be informed immediately of any discrepancies prior to construction.

SCALE 1:100

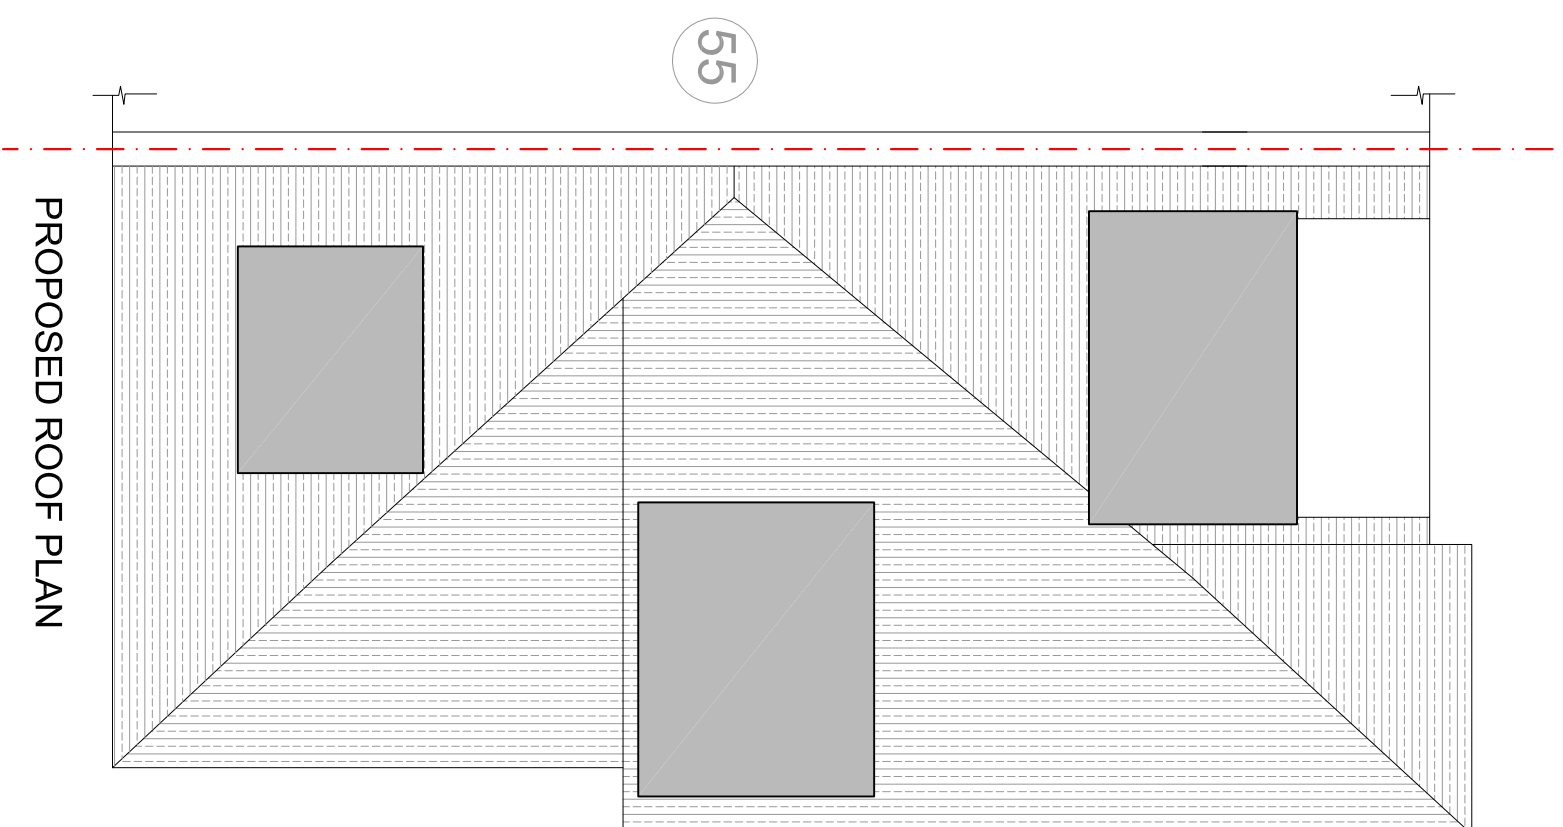

PROPOSED ROOF PLAN

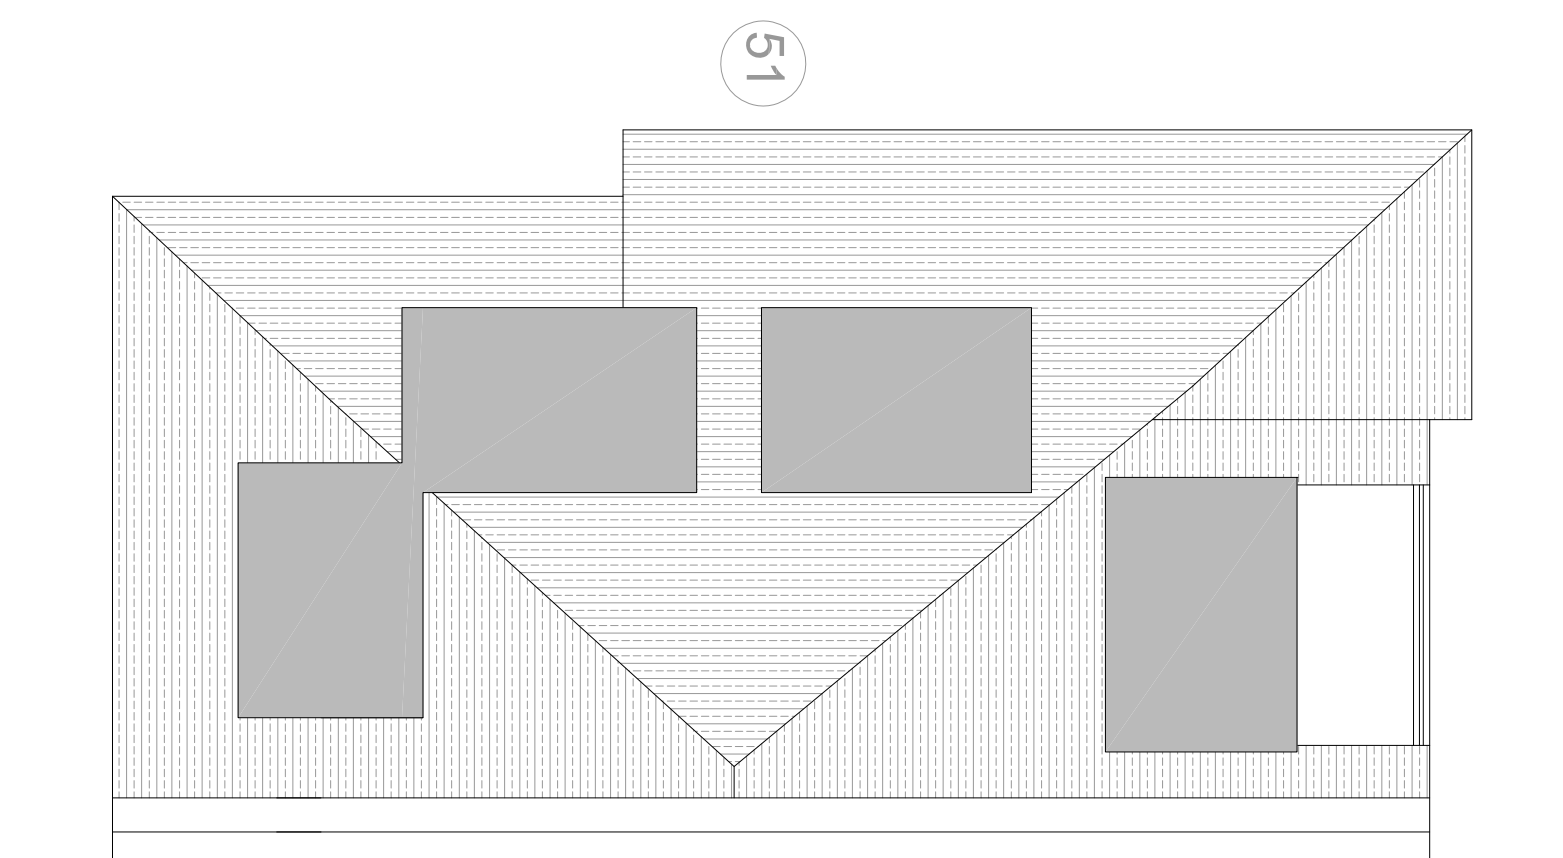

Revision	Description	Date

Archetype
ARCHITECTS

Architects Planners Designers
12, Woodcock Lane, London, N10 6JH
Tel: 020 7424 2200
E-mail: arch@archetypeplanning.co.uk
Web: www.archetypeplanning.co.uk

Project: **53 BELSIZE PARK GARDENS**
LONDON NW3 4JL

Drawing Title: **PROPOSED PLANS**

Drawn: **ZD** | Approved: | Scale: **1:100@A3** | Date: **APR 17**

Drawing No. **1070 (02) 02** | Revision: | CAD Rev. |