

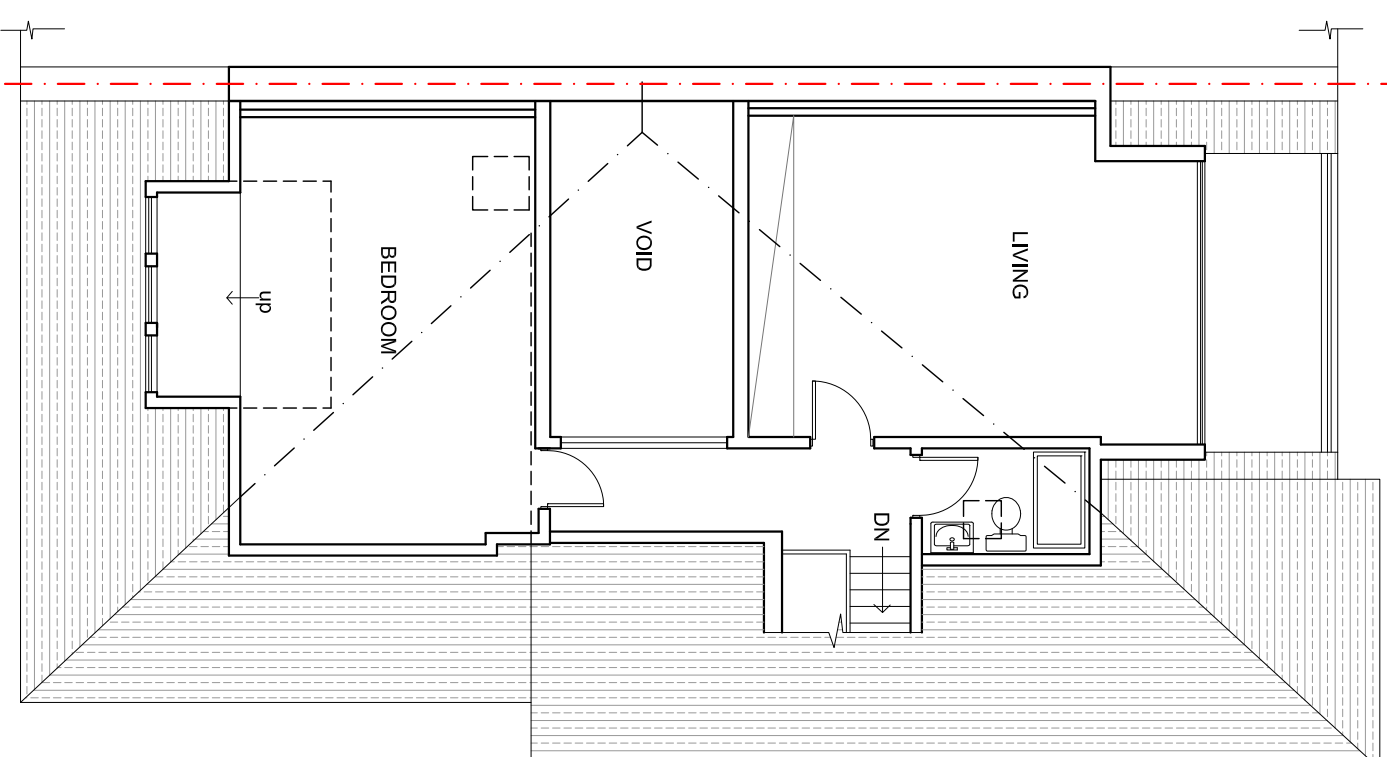


- NOTES:**
1. This drawing is a COPYRIGHT of Archetype.
 2. All dimensions must be checked on site and Archetype should be informed immediately of any discrepancies prior to construction.

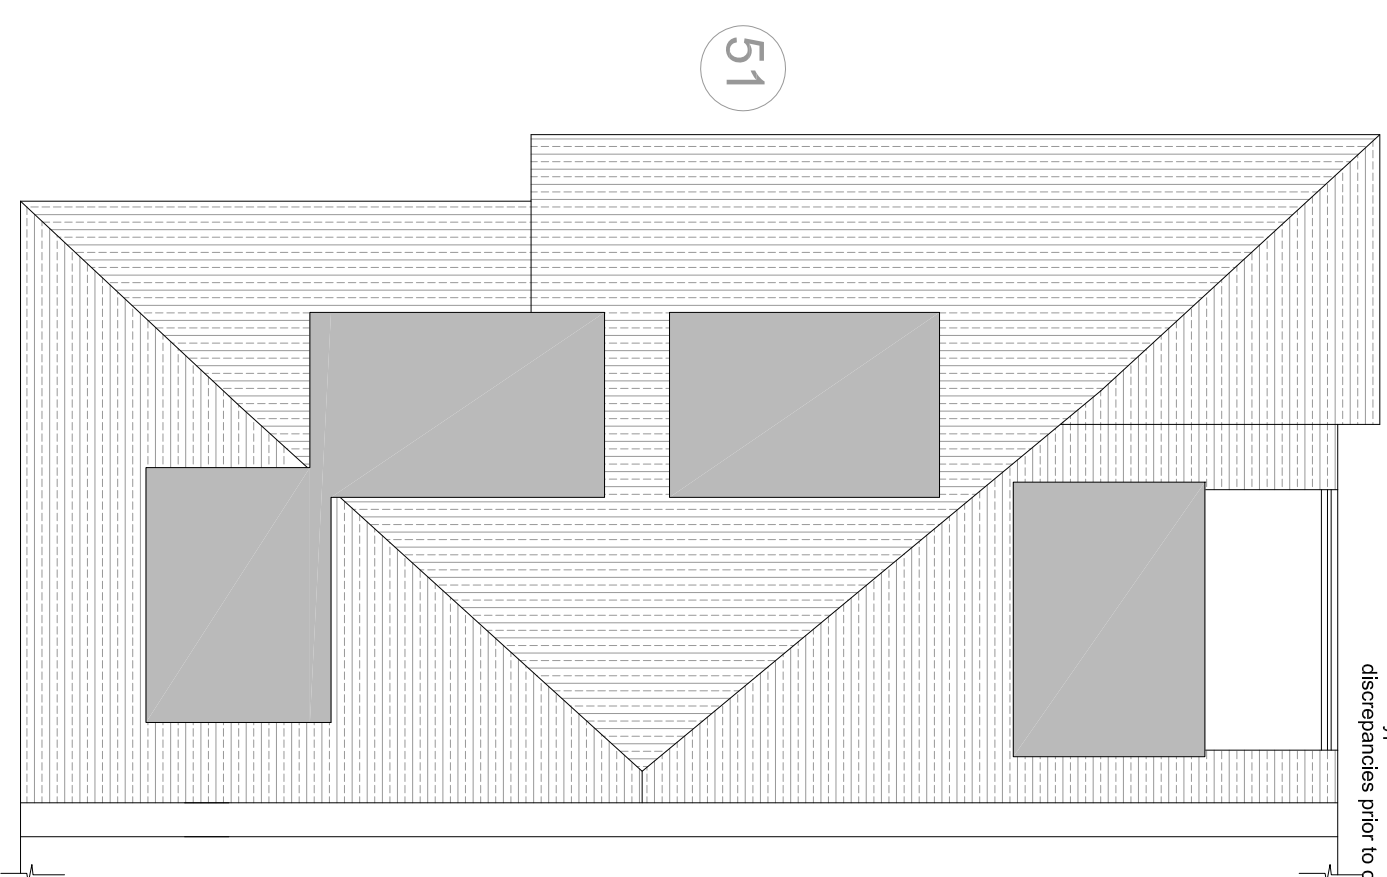

EXISTING LOFT FLOOR PLAN

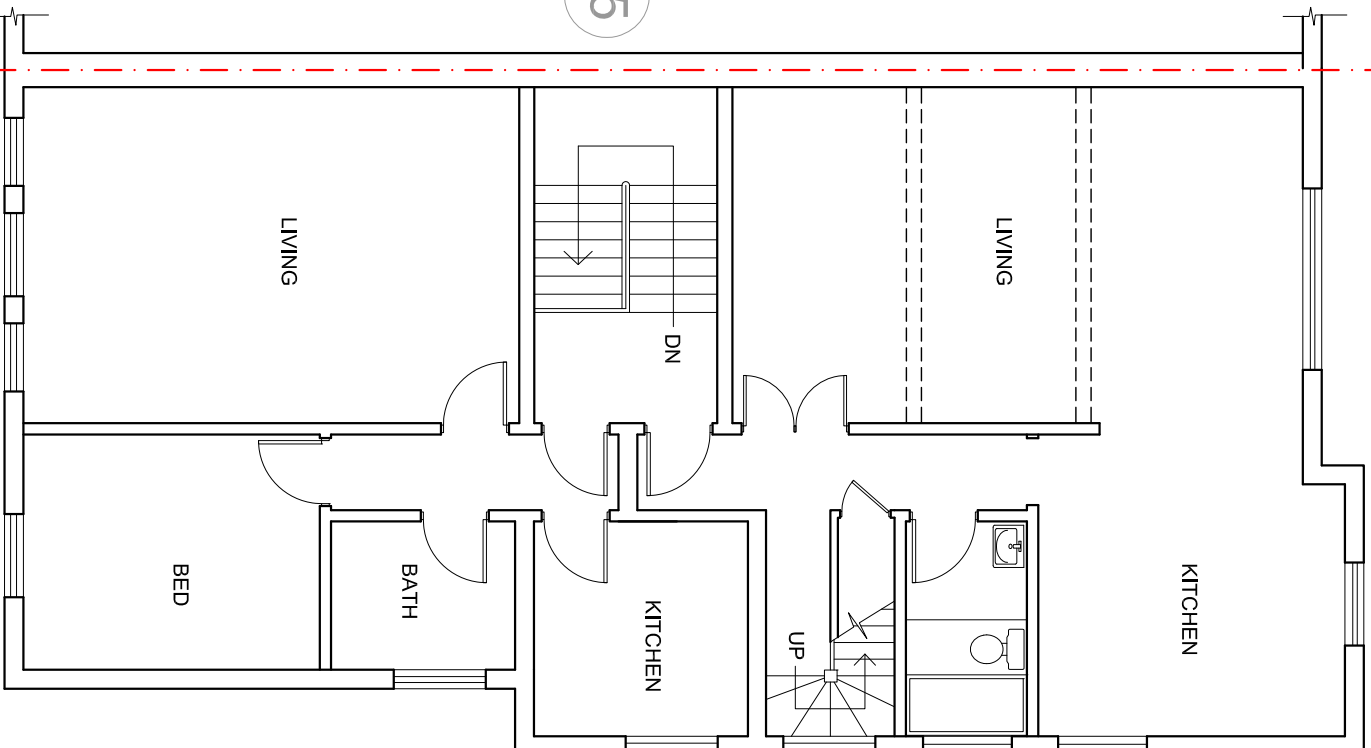

EXISTING SECOND FLOOR PLAN



Revision	Description	Date

Archetype
architects

Architects Planners Designers
121 Gloucester Place London W1U 6EY
Tel: +44 (0)20 7460 8300
E-mail: arch@archetypeplanning.co.uk
Web: www.archetypeplanning.co.uk

Project: **53 BELSIZE PARK GARDENS**
LONDON NW3 4JL

Drawing Title: **EXISTING PLANS**

Drawing No.	Approved:	Scale: 1:100 @ A3	Date: APR 17
-------------	-----------	-------------------	--------------

Revision:	1070 (01) 01
-----------	--------------

CAD Ref.