


1 Proposed Site Plan
 Scale: 1:50 @ A1 & 1:100 @ A3

Notes:
 Copyright of this drawing and the contents remain with Pennington Phillips Limited.
 Do not scale from the drawings. The contractor is to verify dimensions on site prior to the commencement of work. Any discrepancies are to be reported to the designer. If in doubt - seek clarification.

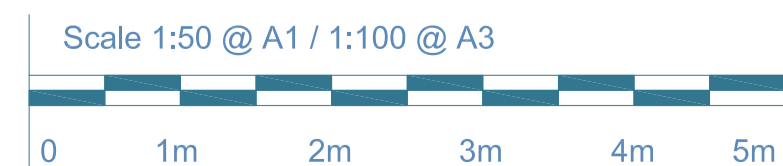

Rev.	Date	Remarks
A	30/05/17	Reduced Building Depth
B	23/06/17	Boundary Line

Client:	—	Drawing Number:	5871/39
Project:	Wells Court, Oriel Place - Mews House	Revision:	B
Drawing:	Proposed Site Plan	Date:	21/04/17
		Status:	Planning