



Information contained within this drawing is the sole copyright of HDCA Ltd, and is not to be reproduced without express permission. No implied licence exists. This drawing not to be used for land transfer or valuation purposes. Do not scale from this drawing. All dimensions & levels are to be checked on site by the contractor. Issued for purposes indicated only. Drawing errors and omissions to be reported to the architect.

Notes

-  Existing building fabric
-  Proposed building fabric


Drawings based on outline survey from different sources

**Schedule Of Accommodation**

| Floor              | No.Units   |
|--------------------|------------|
| Basement Level     | 0          |
| Lower Ground Floor | 26         |
| Upper Ground Floor | 24         |
| Mezzanine Floor    | 1          |
| First Floor        | 28         |
| Second Floor       | 24         |
| Third Floor        | 24         |
| Fourth Floor       | 24         |
| Fifth Floor        | 20         |
| Sixth Floor        | 20         |
| Seventh Floor      | 14         |
| Eighth Floor       | 6          |
| <b>TOTAL:</b>      | <b>211</b> |

Note:  
 10% of rooms fully wheelchair accessible (i.e. 21 rooms), split as following:  
 5% fully accessible and 5% adaptable (i.e. 11 wheelchair accessible rooms and 10 adaptable rooms).

|    |          |                                 |
|----|----------|---------------------------------|
| P2 | 12/6/17  | Planning Application Amendments |
| P1 | 17/03/17 | Planning Application Submission |

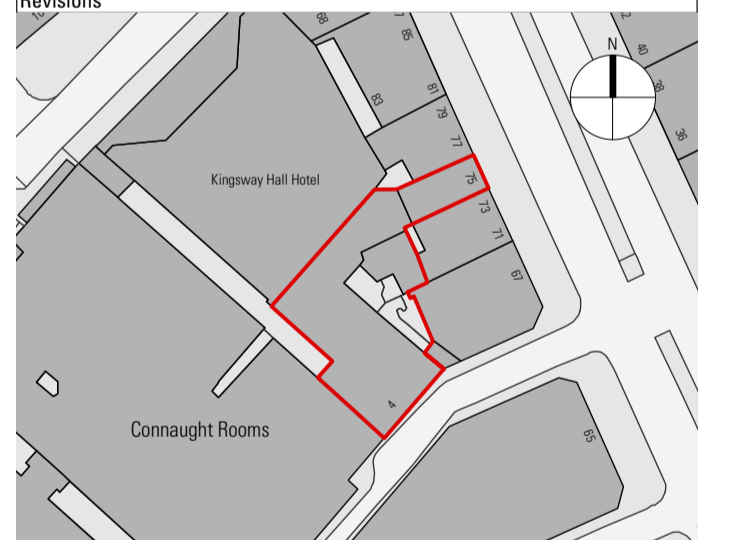

**HARPER DOWNIE**  
 CREATIVE ARCHITECTURE

Third Floor  
 77 Bastwick Street  
 London EC1V 3PZ  
 T +44 20 7490 7674  
 studio@harperdownie.com  
 www.harperdownie.com


Client  
 Z Hotels

Project  
 4 Wild Court  
 London  
 WC2B 4AU


Drawing Title  
 General Arrangement  
 Proposed Fourth Floor Plan

|        |                         |       |    |         |          |
|--------|-------------------------|-------|----|---------|----------|
| Status | Planning                | Drawn | LF | Checked | PR       |
| Scale  | 1:100 @ A1 / 1:200 @ A3 |       |    | Date    | Feb 2017 |

Drwg. No. & Revision  
**646-GA04-P2**

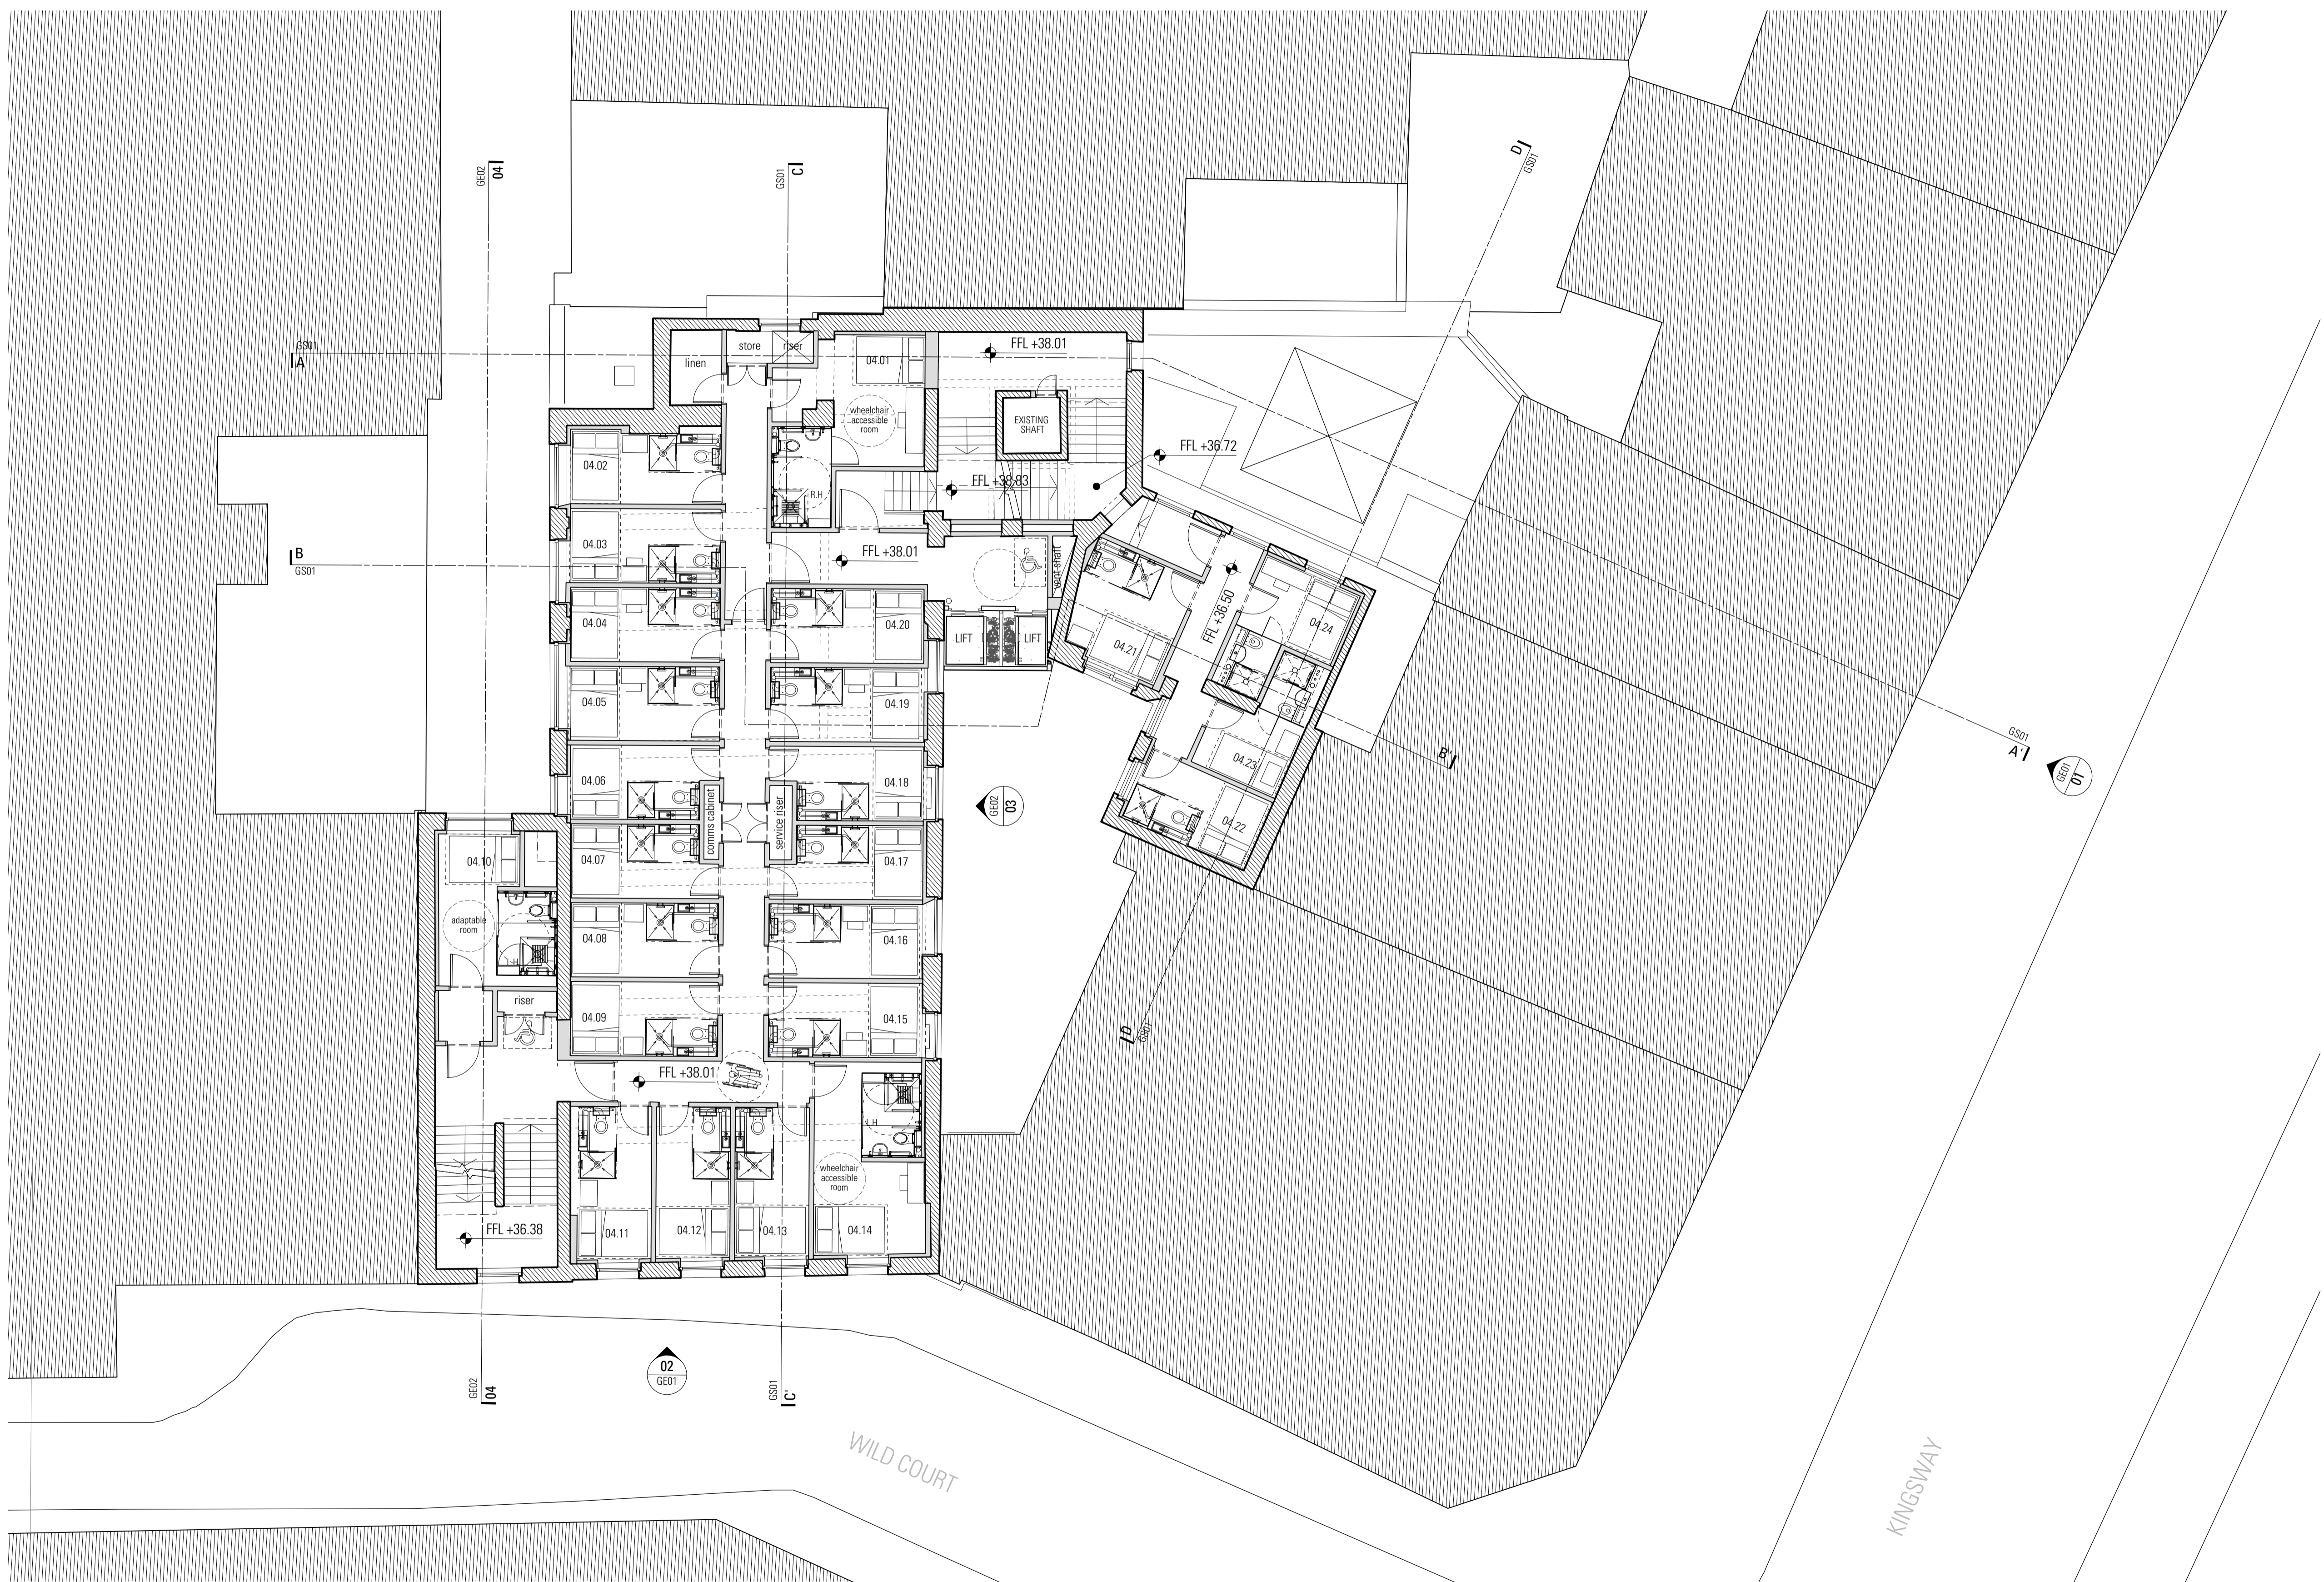

**04 Proposed Fourth Floor**  
 Scale 1:100 @ A1 / 1:200 @ A3

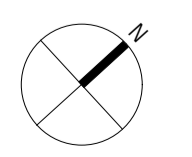

0m 2m 5m 10m 20m