


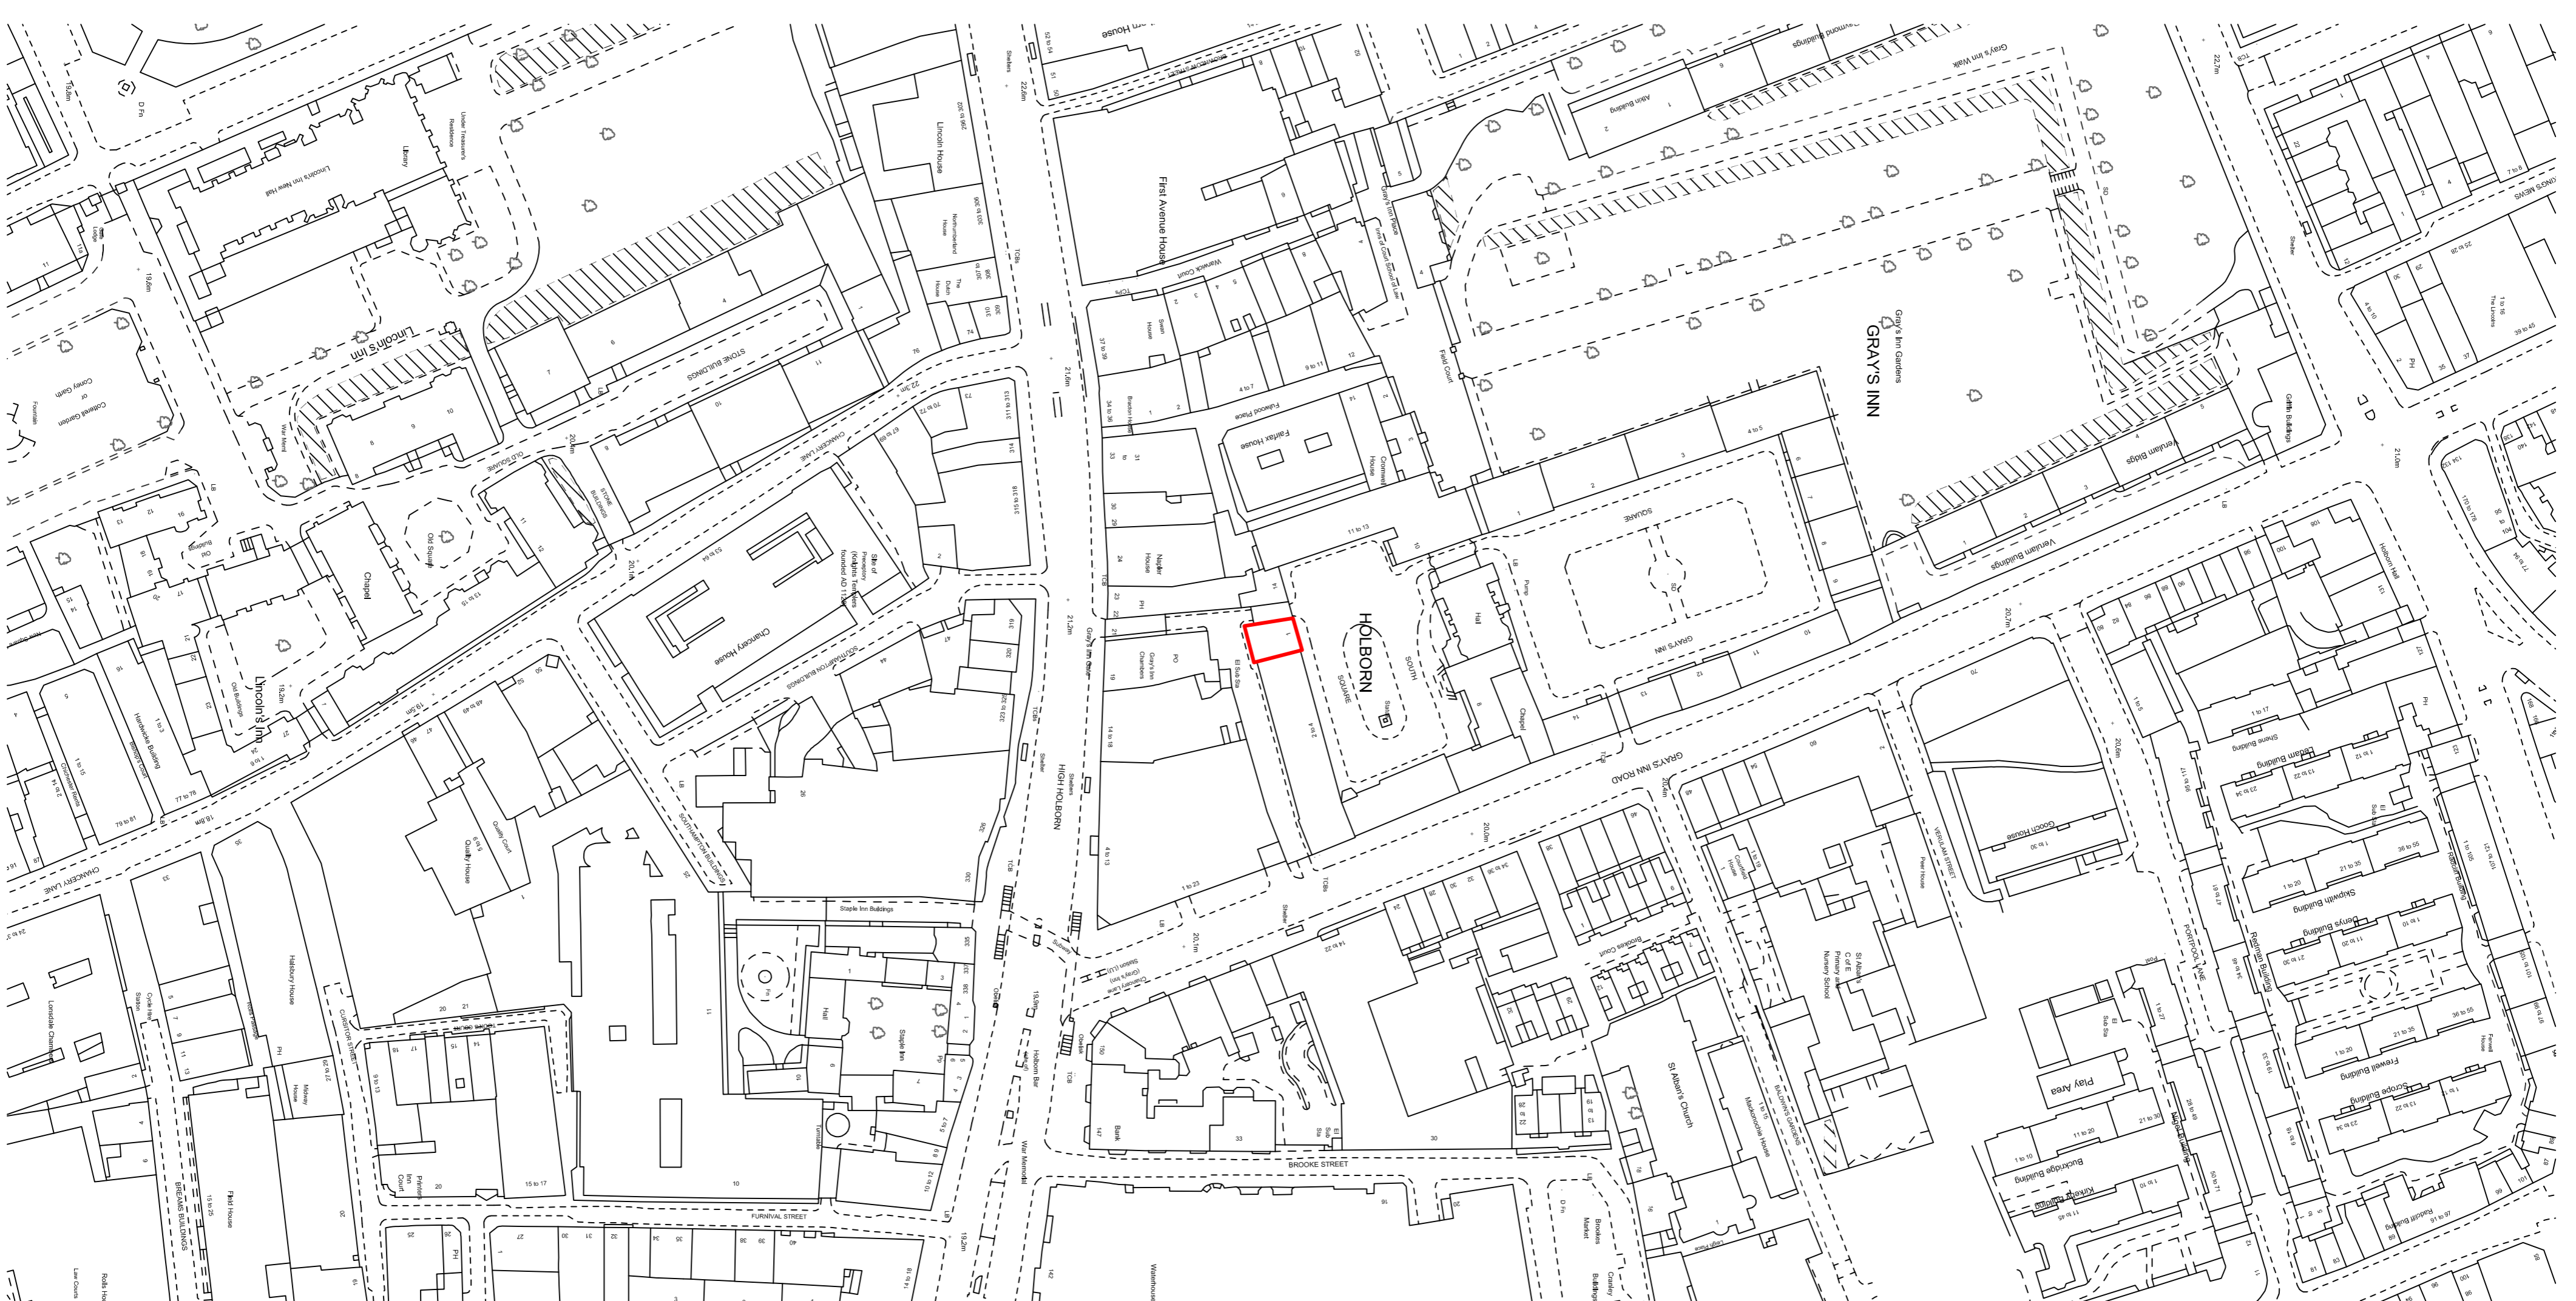

The Honourable
Society of Gray's Inn
8 South Square,
London,
WC1R 5ET
Telephone:
020 7458 7800



EXISTING SOUTH ELEVATION



Revision	File No.
1	1064

Notes
Do not scale this drawing. Use figured dimensions only.
Mark Snook Planning accepts no responsibility for any errors made by others in scaling from this drawing.
Copyright © Mark Snook Planning 2017.
This drawing is Copyright and must not be reproduced, lent, or otherwise disclosed to any third party without the written consent of the owners of the Copyright.

Mark Snook Planning
Town Planning Consultants.

The Pike House,
Kingshill Road,
Dursley, Glos,
GL11 4BJ
Telephone:
01453 549536
E-Mail:
marksnookplanning@hotmail.com

Title:-	Works to No1 South Square, The Honourable Society of Gray's Inn, London, WC1R 5HP
Client:-	The Honourable Society of Gray's Inn
Drawing:-	Existing South Elevation + Location Plan
Date:-	25/05/2017
Scale:-	1:100 - 1:1250
Drawn:-	MS