


1 Proposed Ground Floor Plan
Scale: 1:50 @ A1 & 1:100 @ A3




2 Proposed Rear Elevation
Scale: 1:50 @ A1 & 1:100 @ A3

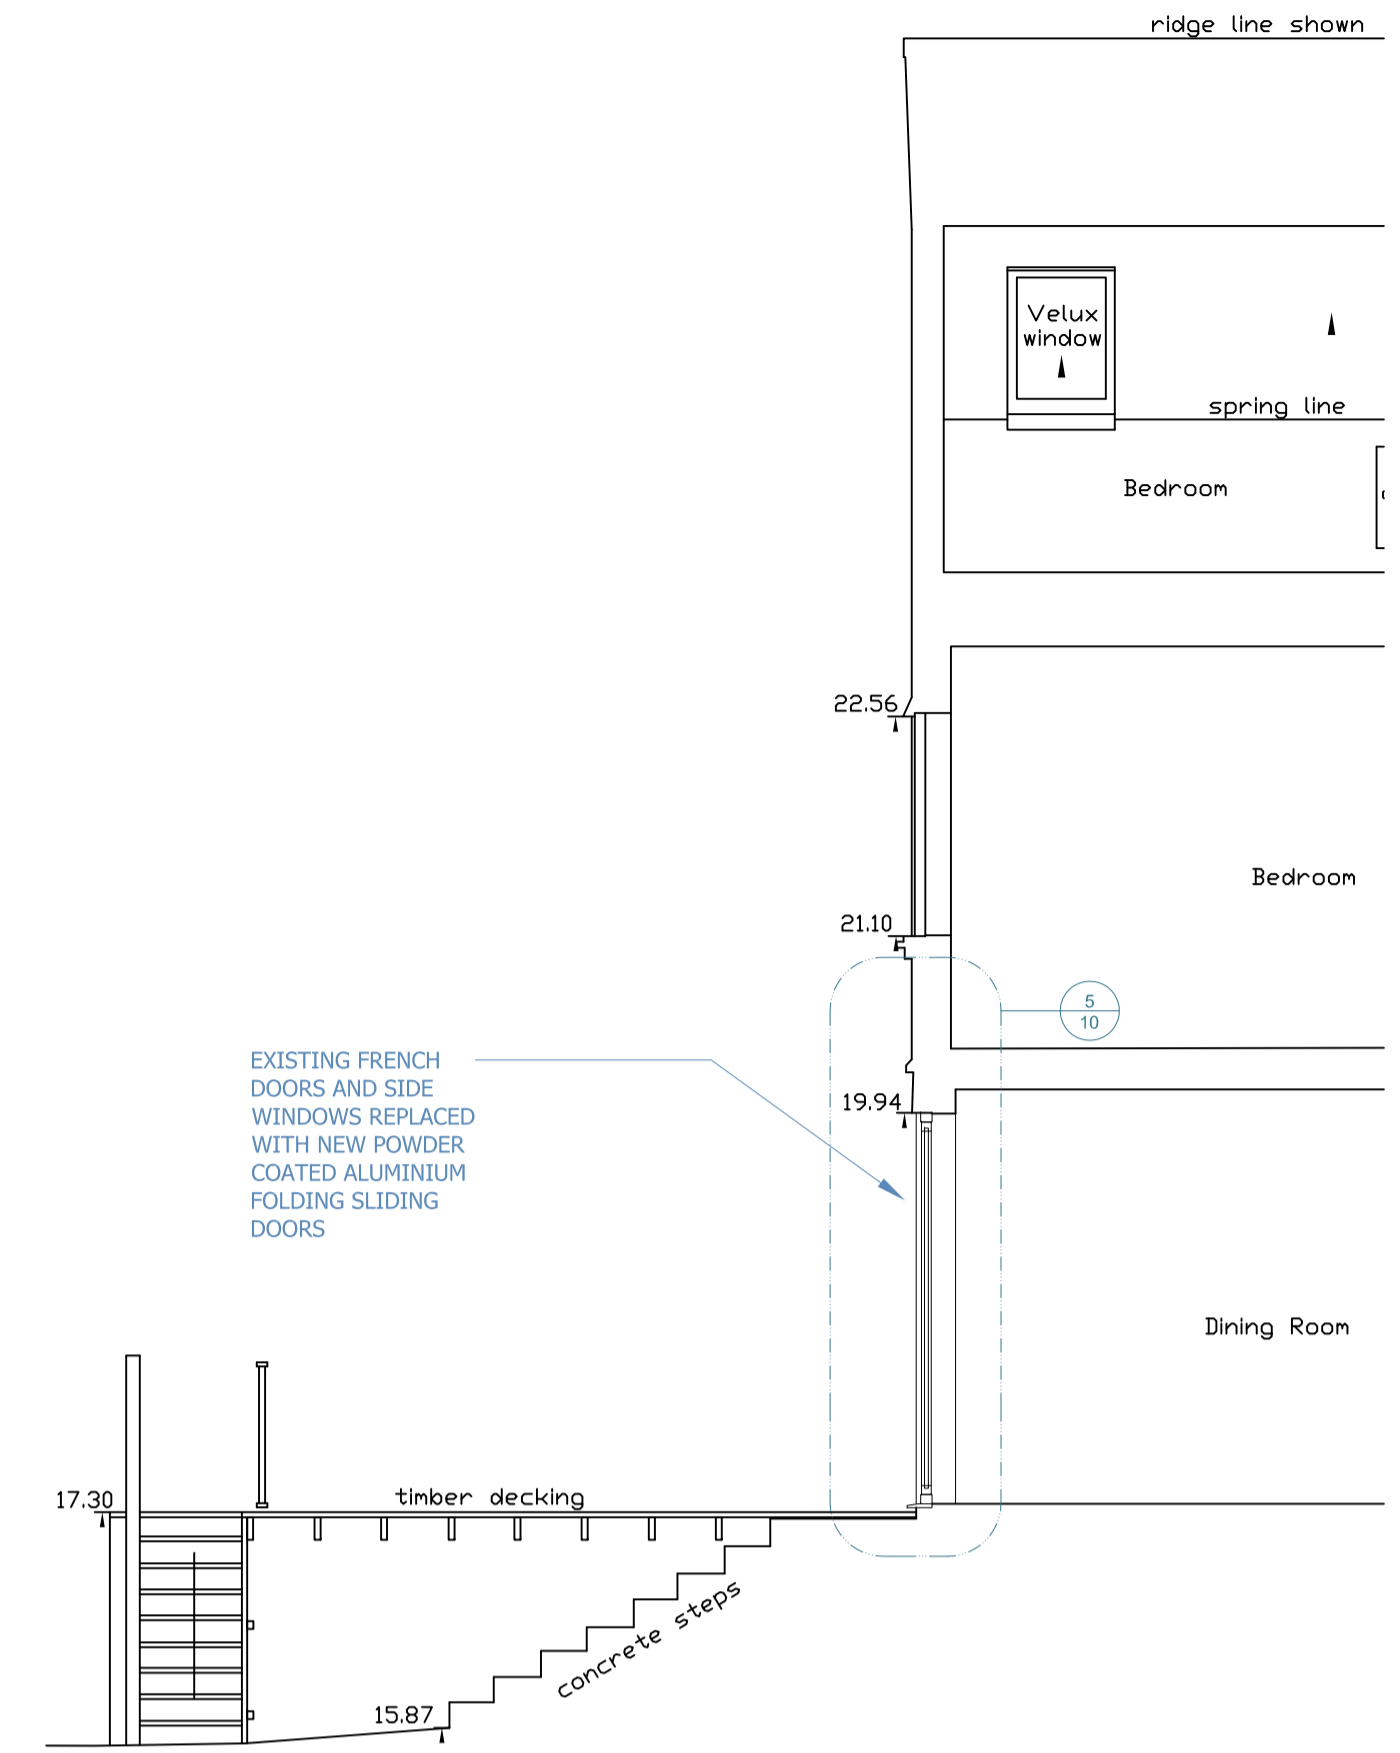


4 Proposed Section AA
Scale: 1:50 @ A1 & 1:100 @ A3



3 Proposed East Elevation
Scale: 1:50 @ A1 & 1:100 @ A3

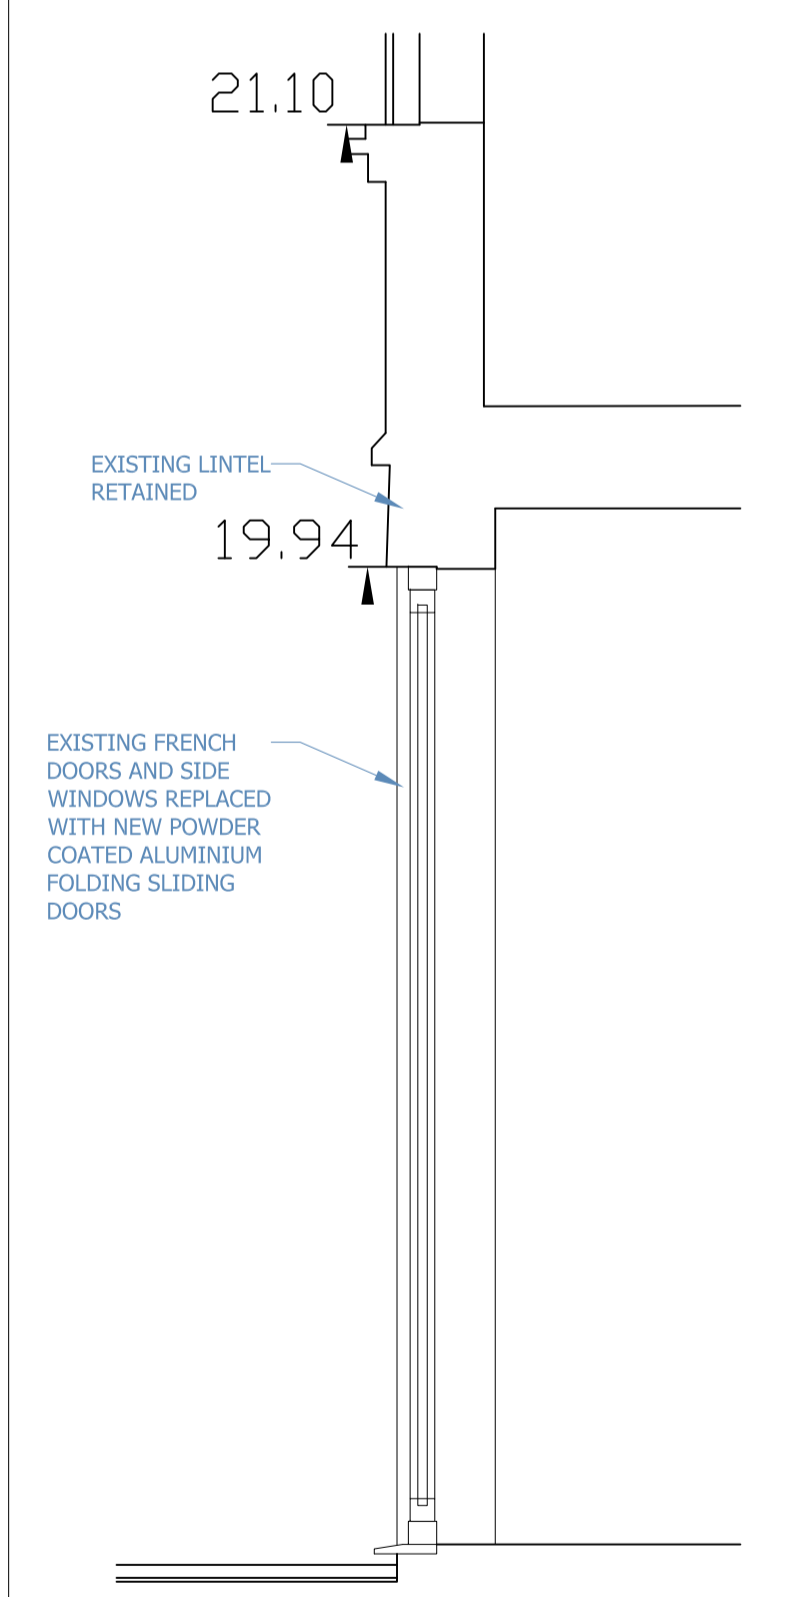

5 Proposed Door Section
Scale: 1:20 @ A1

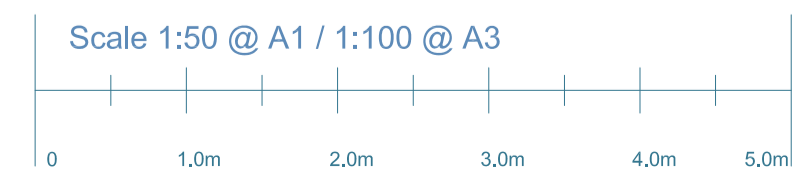

Rev.	Date	Remarks
A	05/06/17	Revised Doors to Rear Elevation
B	16/06/17	Section Added

Client:	8 Makepeace Avenue, N6 6EJ	Drawing Number:	5881/10
Project:	Proposed Plan and Elevations	Revision:	B
Drawing:	Proposed Plan and Elevations	Date:	30/05/17
Status:	Planning		