


1 Existing Ground Floor Plan
Scale: 1:50 @ A1 & 1:100 @ A3



2 Existing Rear Elevation
Scale: 1:50 @ A1 & 1:100 @ A3

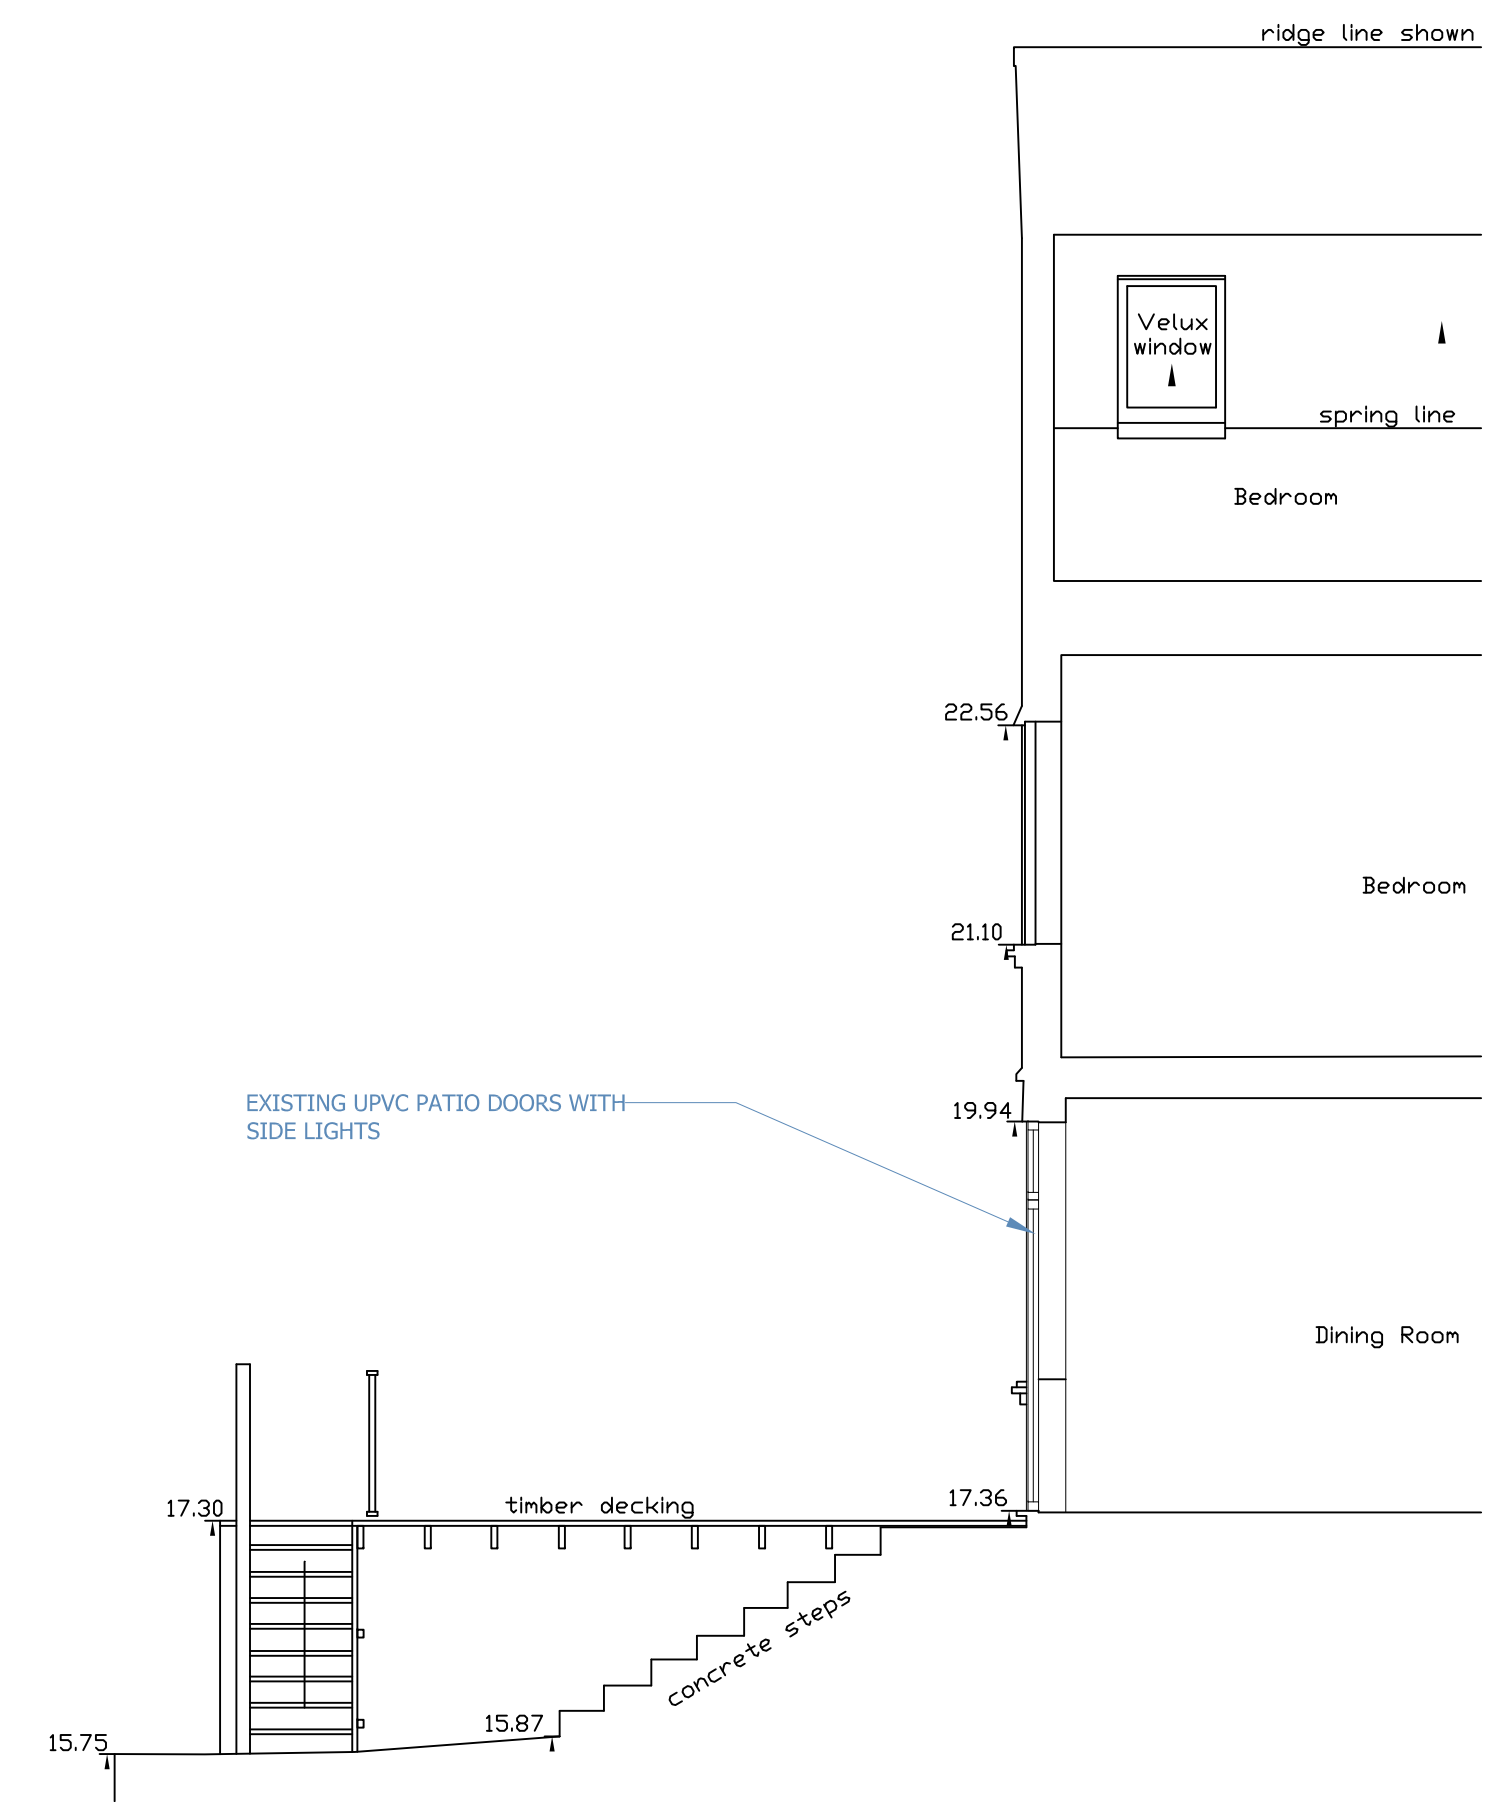

4 Existing Section AA
Scale: 1:50 @ A1 & 1:100 @ A3



3 Existing East Elevation
Scale: 1:50 @ A1 & 1:100 @ A3