


Notes

1. Do not scale from this drawing, except for planning purposes. Use figured dimensions only.
2. All dimensions must be checked on site prior to commencement of work.
3. Where applicable this drawing is to be read in conjunction with other consultants' drawings.
4. Streetwise Licence No,100647474.

PROPOSED FLOOR PLAN

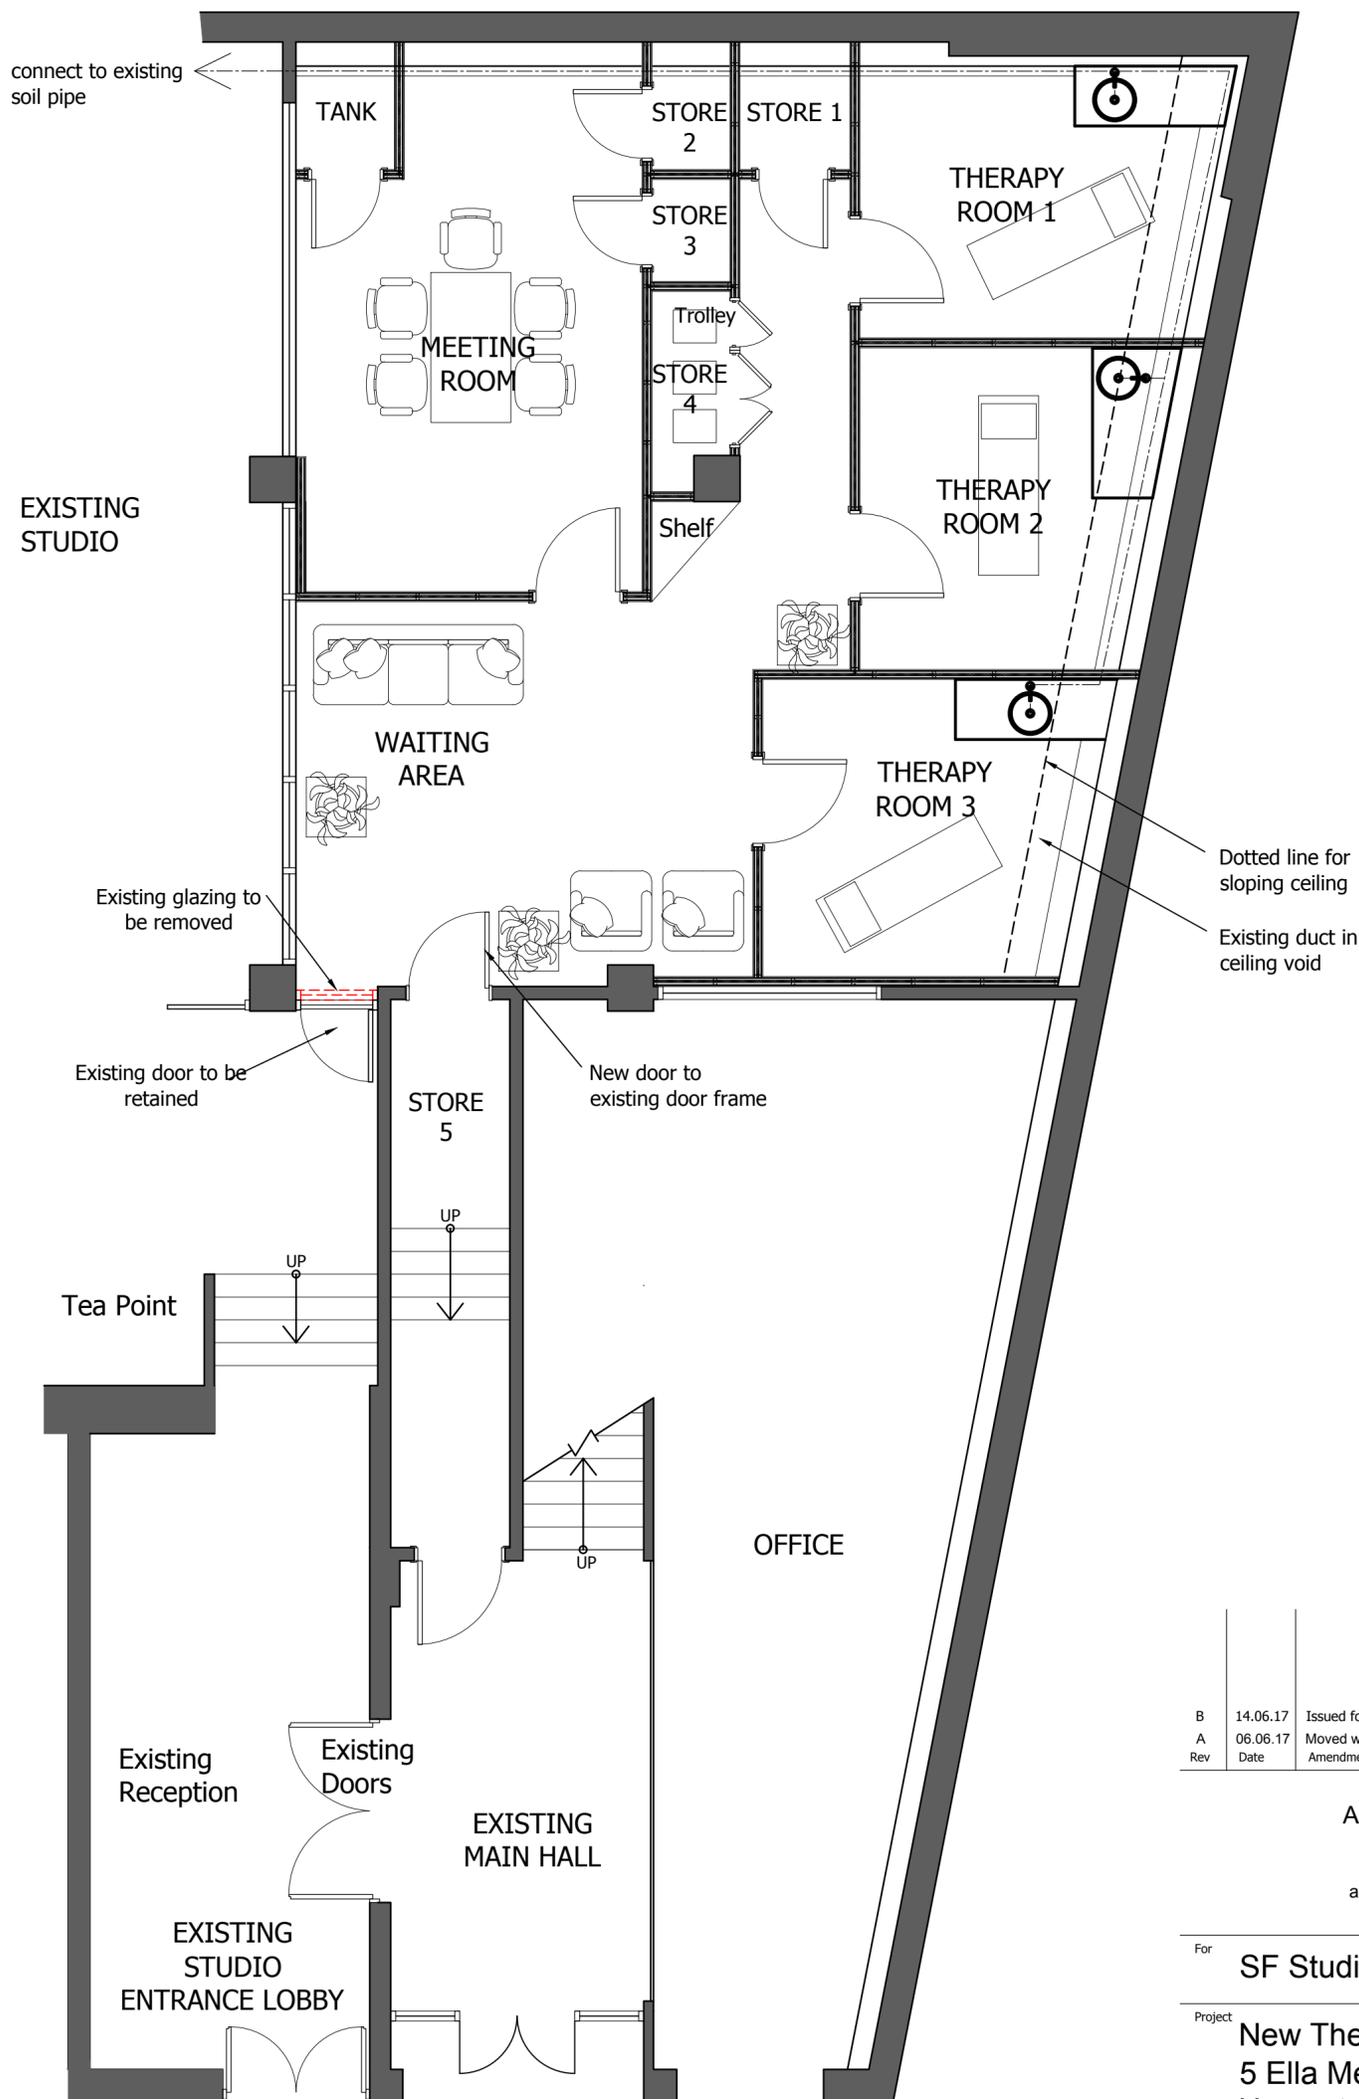


B	14.06.17	Issued for planning	
A	06.06.17	Moved washbasin in Therapy 1	
Rev	Date	Amendment	Checked

Architectural Design
 Ayumi Addison
 Mobile 07775968067
 ayumiaddison@gmail.com

For **SF Studios**

Project **New Therapy Studio
 5 Ella Mews, Cressy Road,
 Hampstead,
 London, NW3 2NH**

Drawing **Proposed Floor Plan** Scale **1:50@A2**

 

Date 27.05.17	Drawn AA	Checked
Job number 1701	Drawing number PL-01	Revision B